



PROPOSED REAR ELEVATION

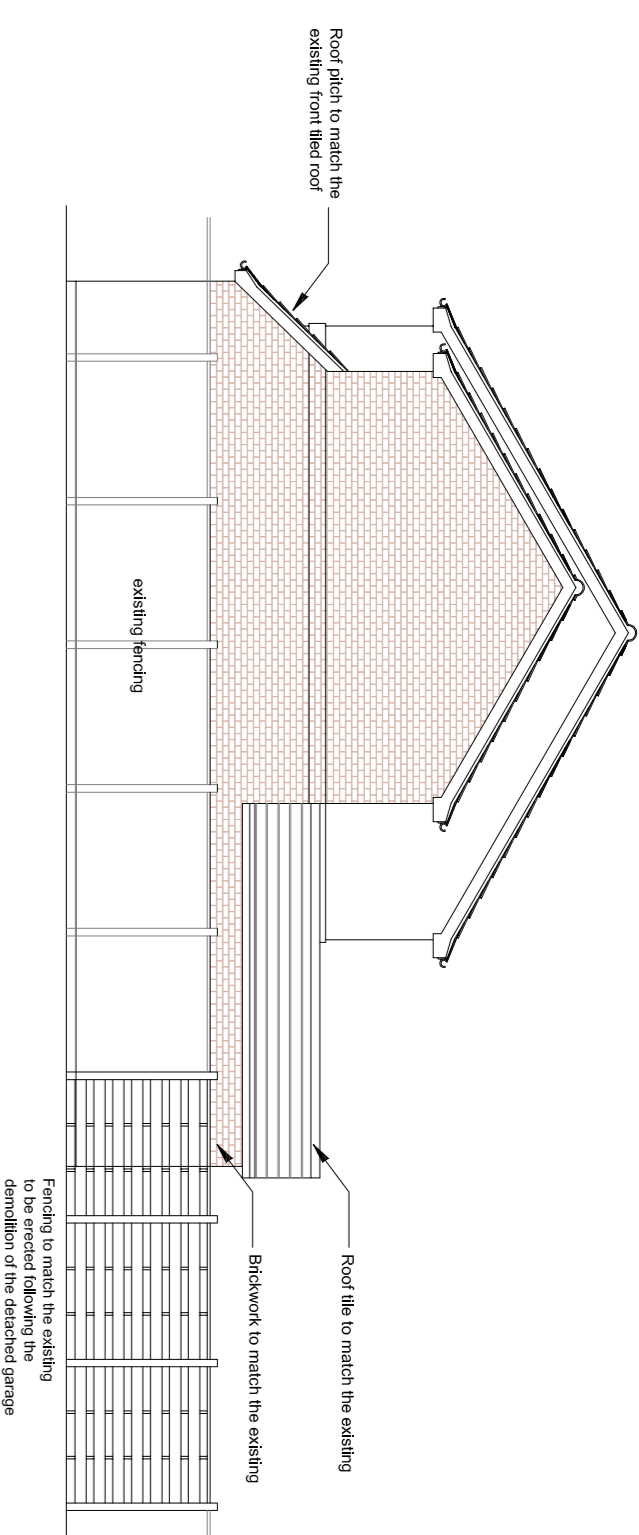


PROPOSED SIDE ELEVATION




PROPOSED FRONT ELEVATION

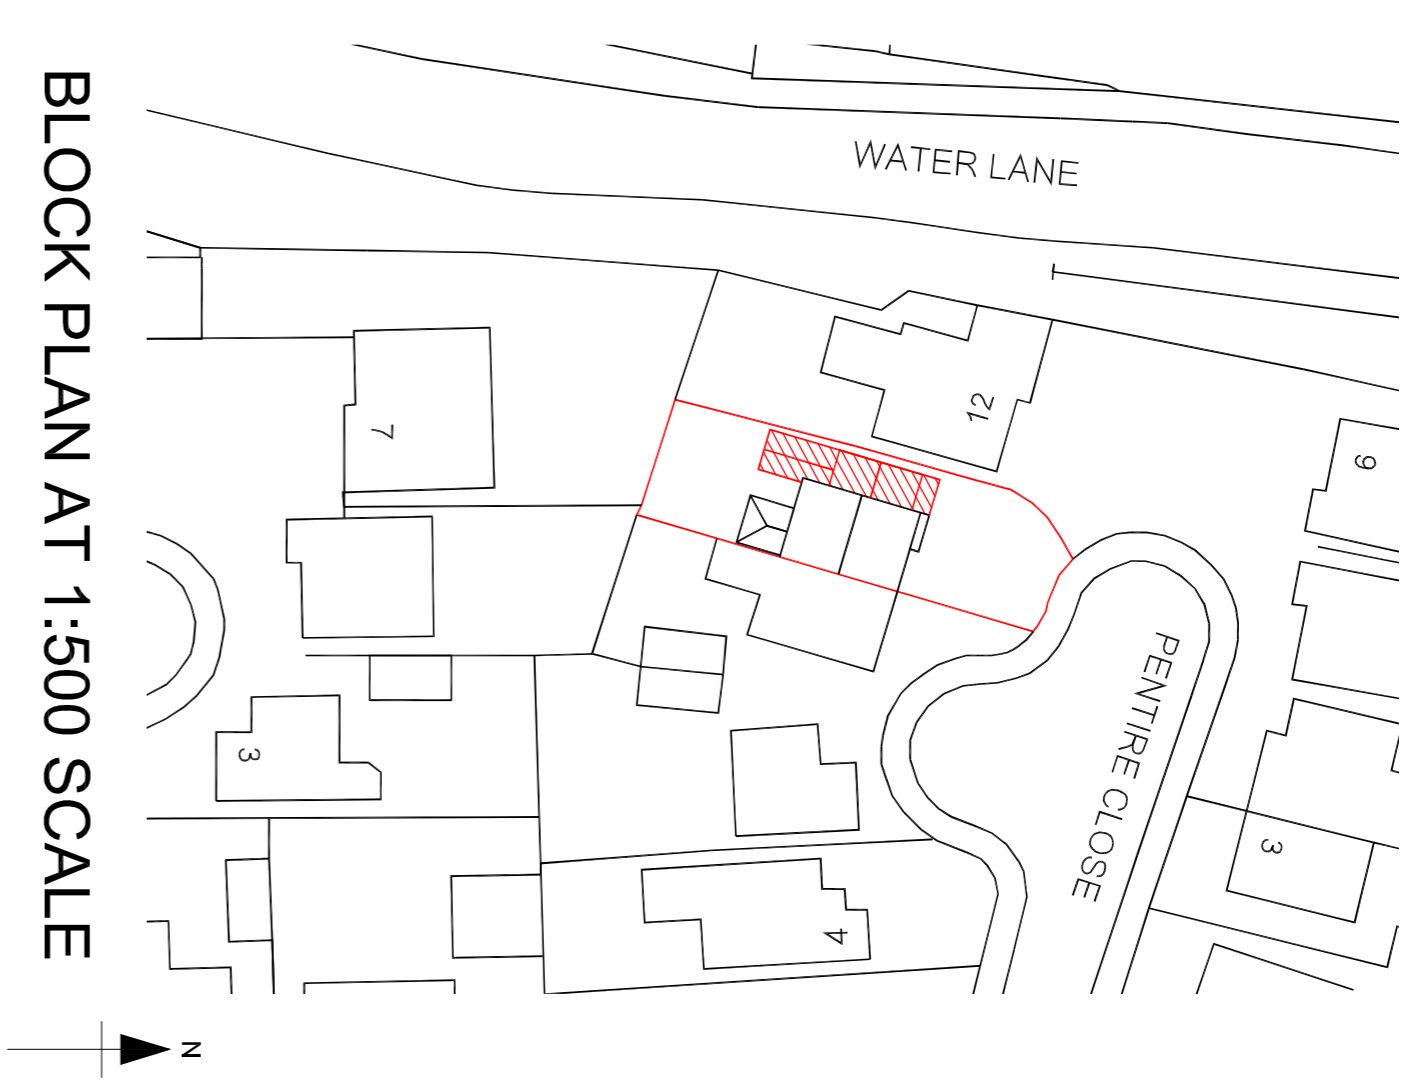

BLOCK PLAN AT 1:500 SCALE

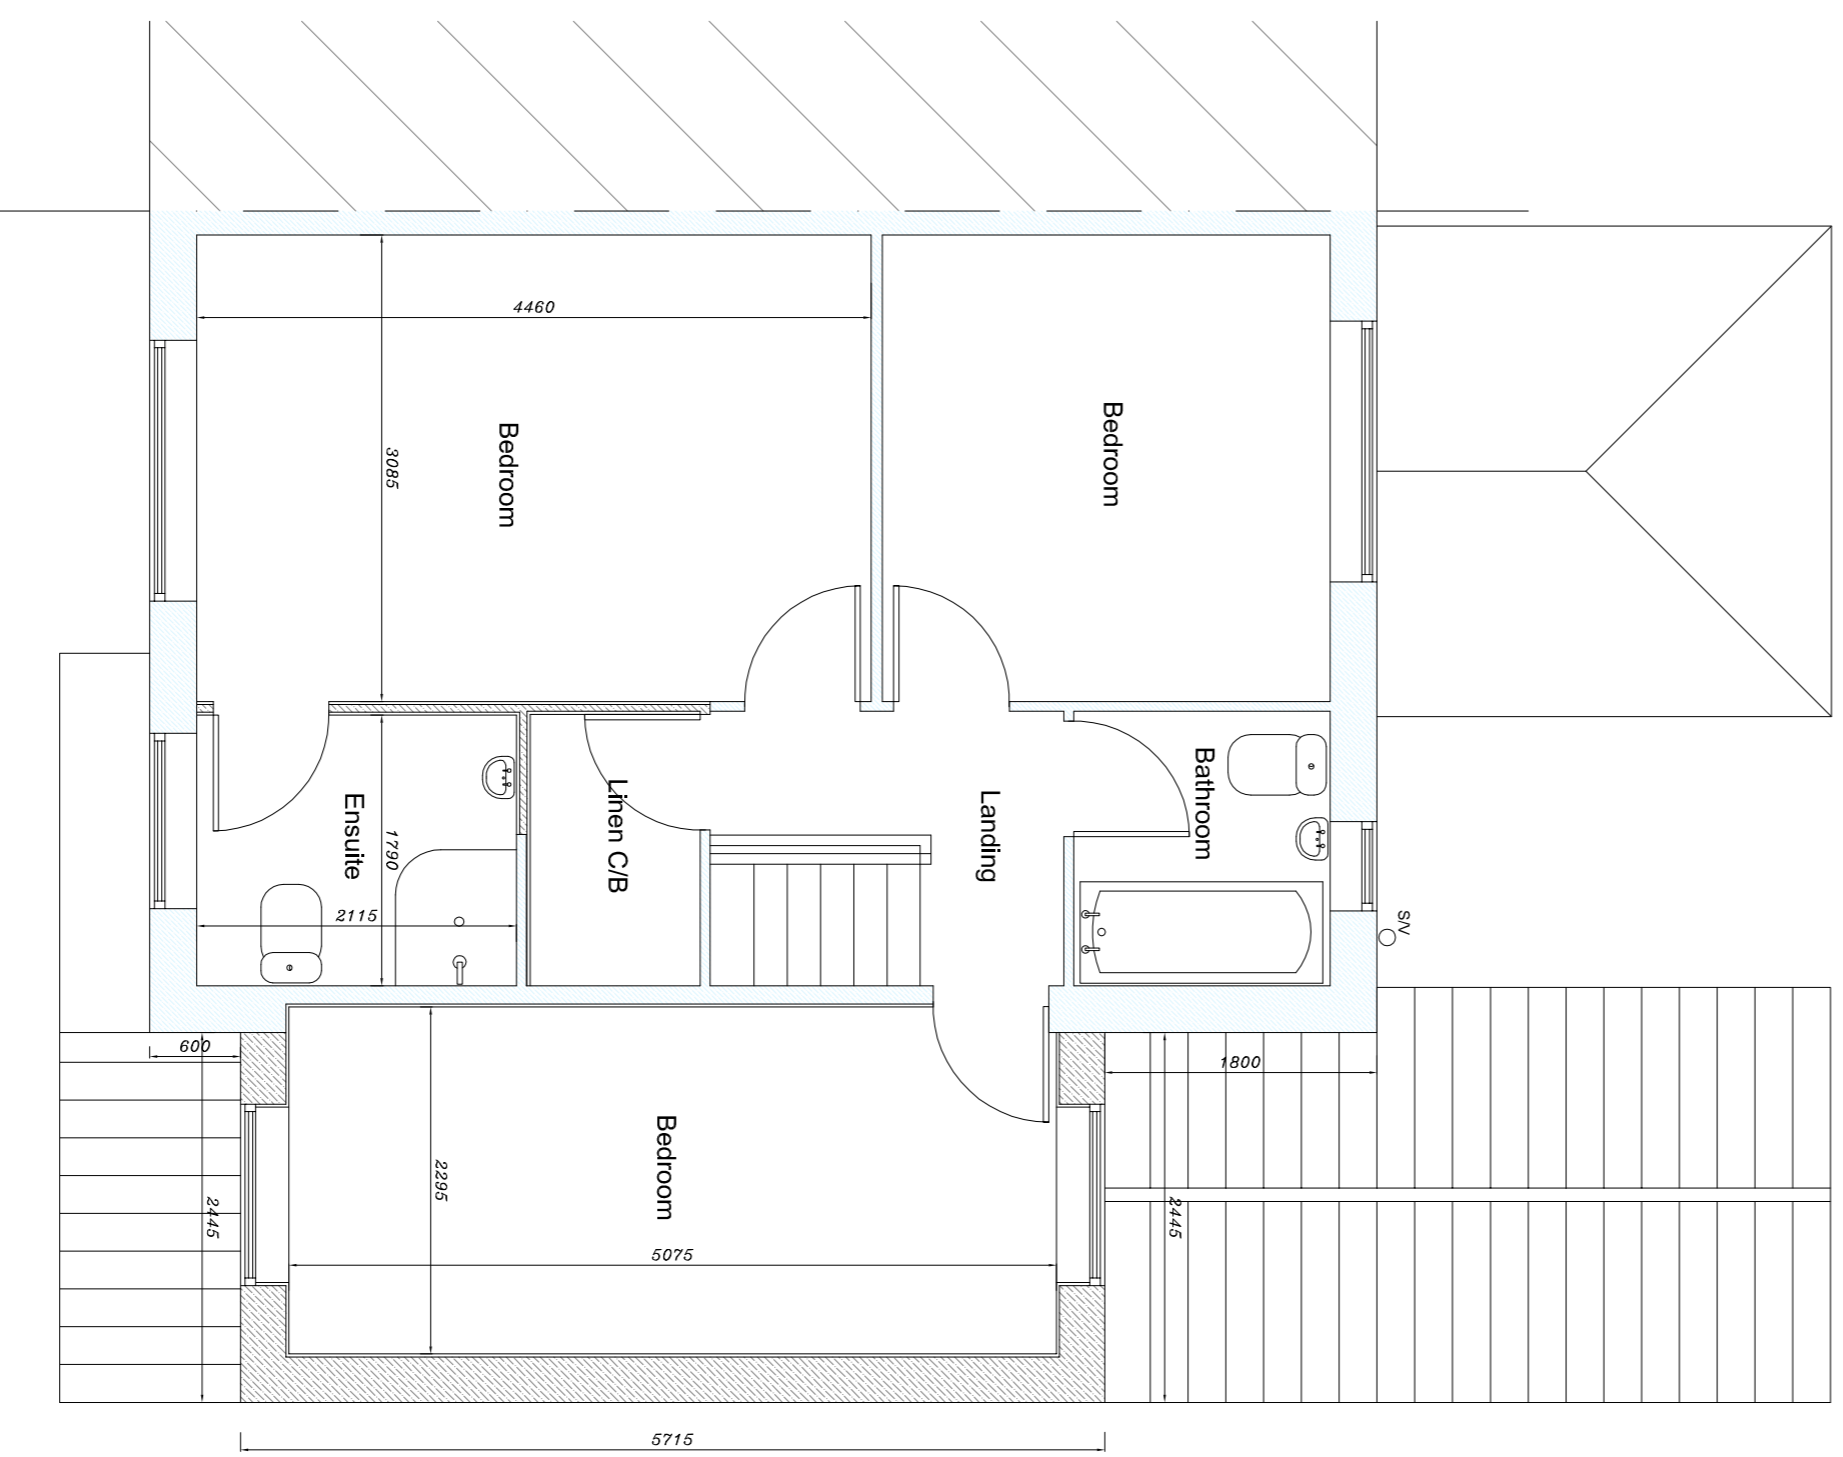

PROPOSED FIRST FLOOR PLAN

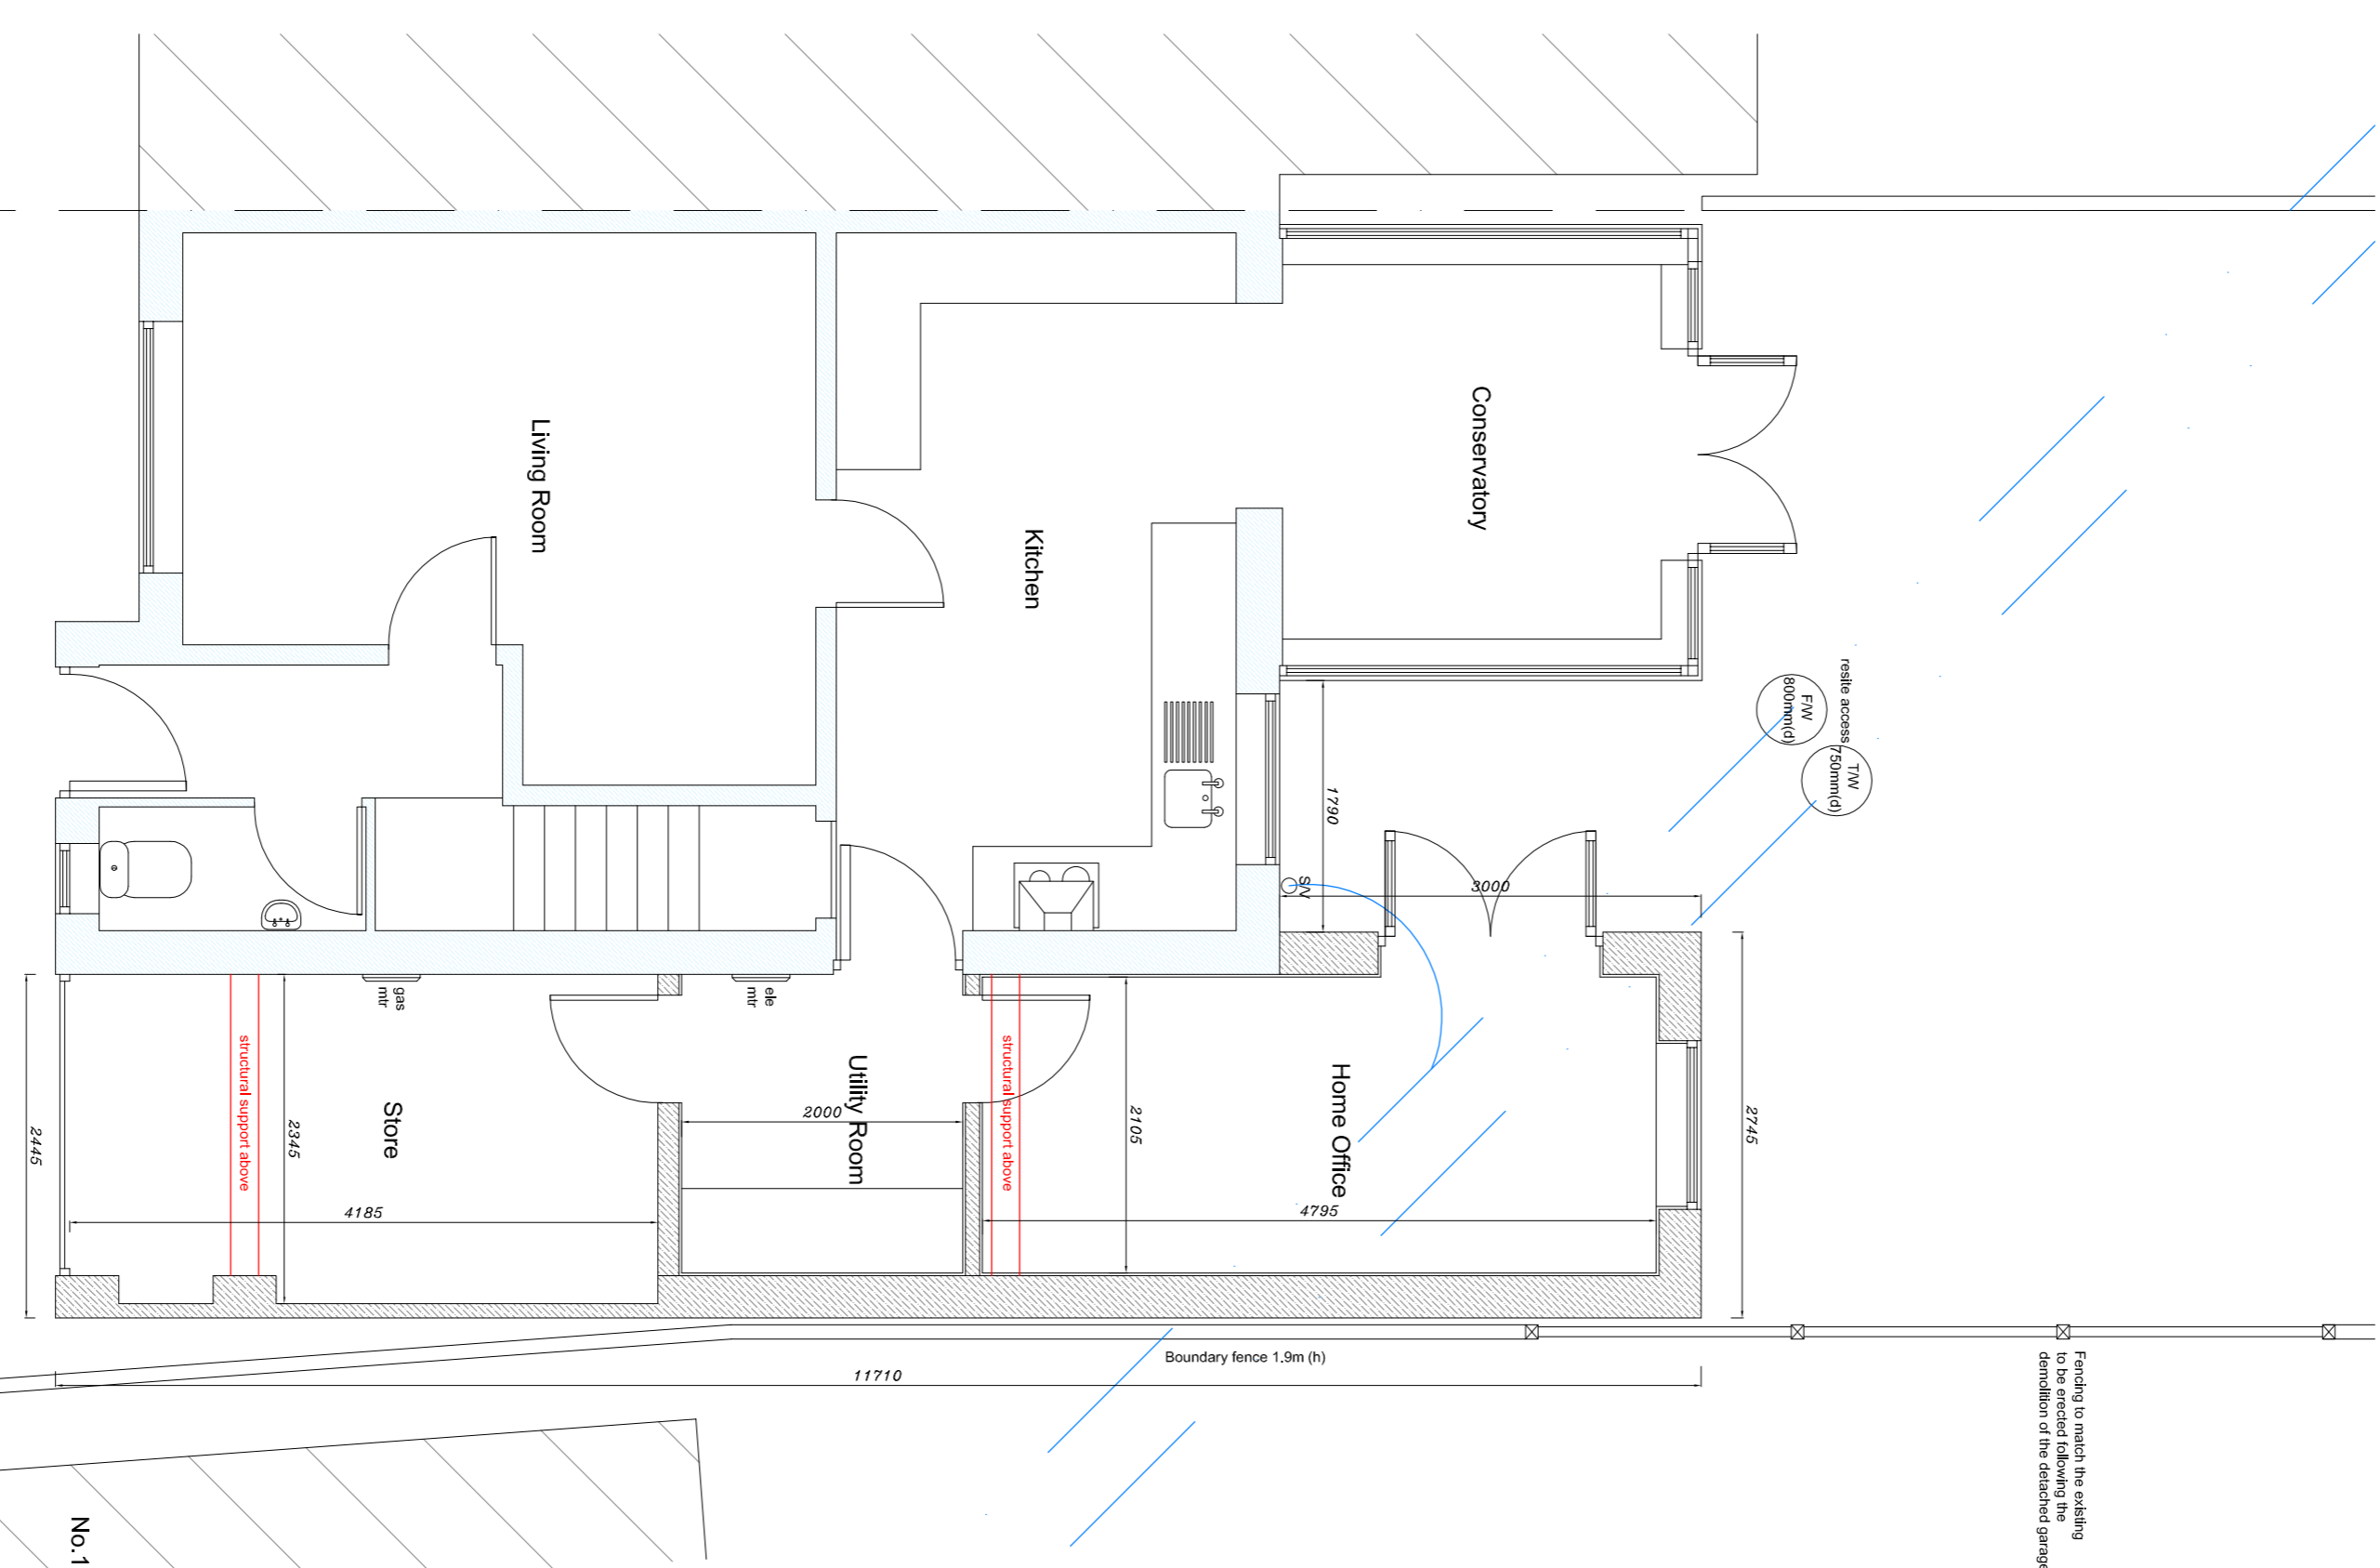

PROPOSED GROUND FLOOR PLAN

notes :

This drawing is for the purpose of obtaining **Planning Permission** only and is not to be used as working drawings. The drawings do not take into account any structural elements or calculations which must be obtained from a qualified Structural Engineer.  
 All dimensions are approximate  
 Do not scale off this drawing if photocopied.  
 Only written dimensions to be taken.

**HB Drawing Services**

41 Kirkcraff  
 Wigginton  
 York  
 North Yorkshire  
 YO32 2GH  
 t: 01984 789167  
 m: 017891 239722  
 email: hoven@hb.drawing.net

project:  
**Extension to the side at;  
 10 Pentine Close  
 York**

client:  
**Jennifer Piggin**  
 drawing  
**Proposed**

scale sheet size  
**1:50 / 100** A1  
 date drawn checked  
 01 / 2021 HB  
 drawing no  
**3042 / 02**

The design is the property and copyright of HB Drawing Services. Any violation or unauthorised reproduction of copyright can result in prosecution.  
 Only written dimensions to be taken. Do not scale off this drawing.