




Architectural Design
& Draughting Services
Tel: 01904 762691
Mobile: 07913 295205
Email: info@addsjork.co.uk
Web: www.addsjork.co.uk

All Dimensions in millimetres unless otherwise stated

This drawing must not be re-issued, loaned or copied without the permission of ADDS.

Tel: 01904 762691


Drawn By: Paul Roberts
Date: December 2020

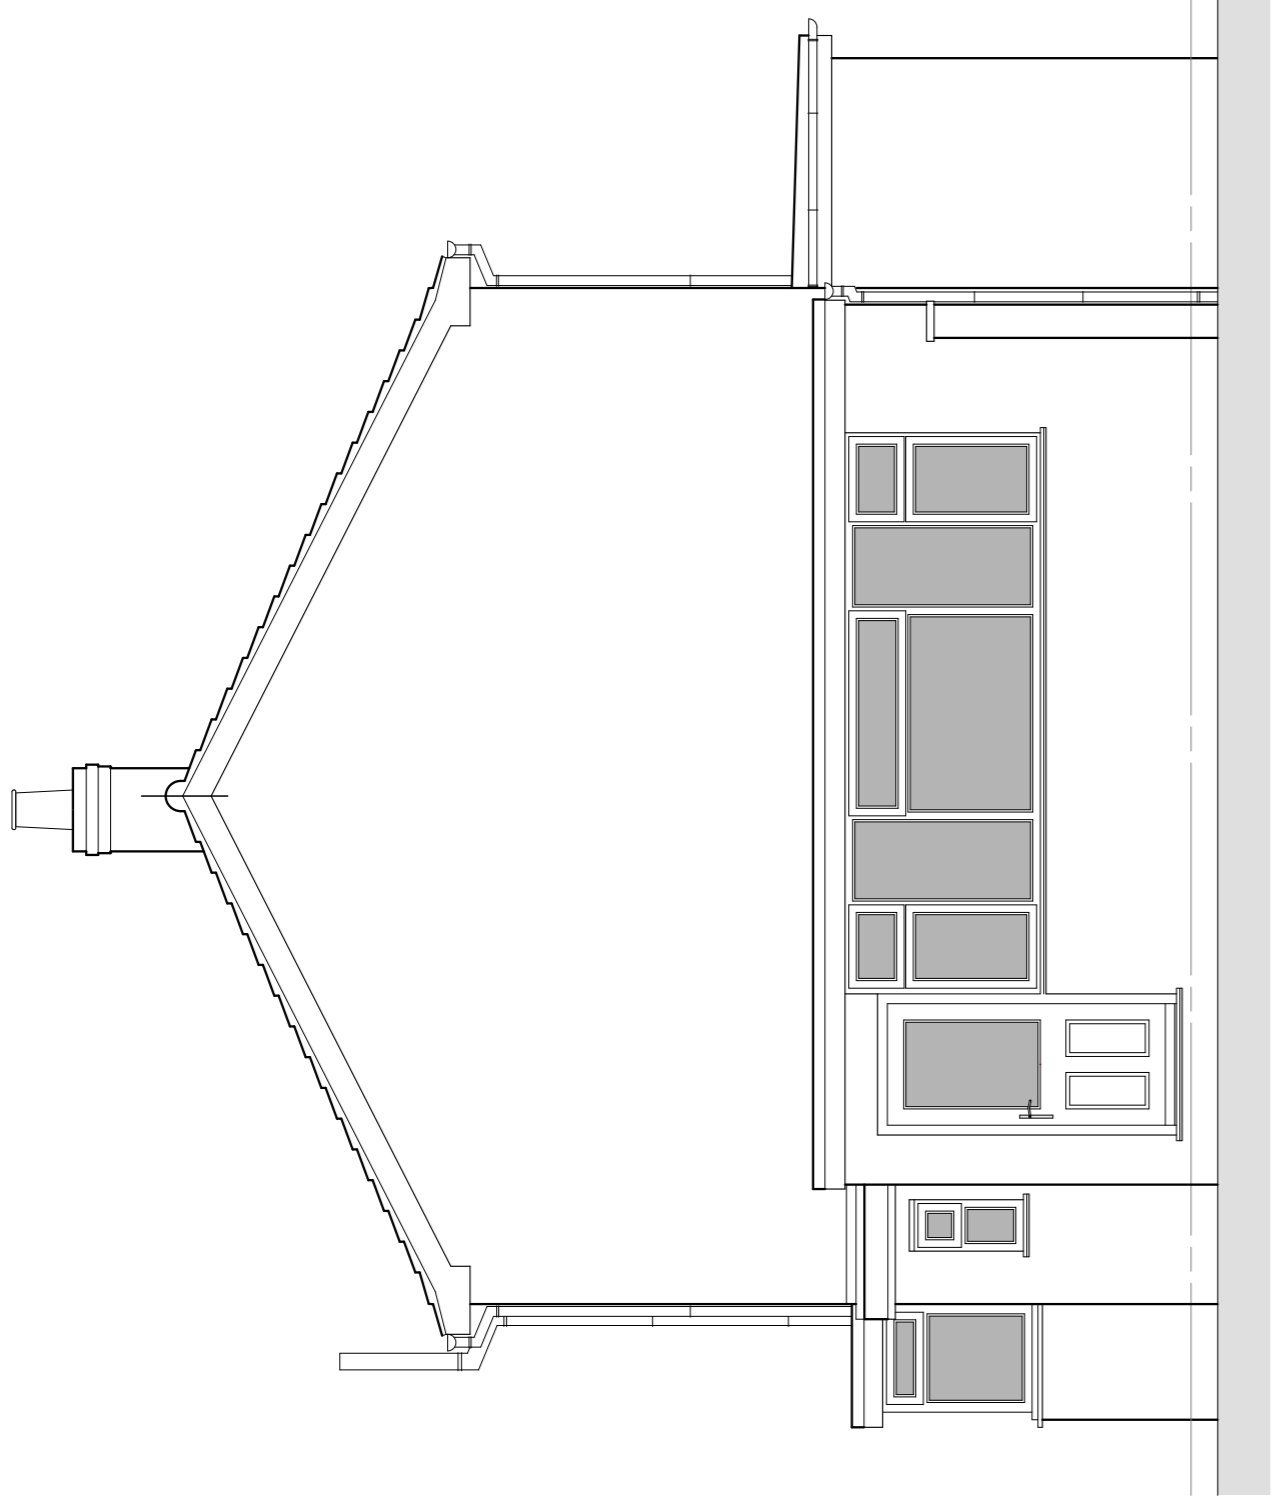

Existing Front Elevation - South


S

External Materials:
Walls - Facing Brick
Windows - Timber Casement - painted white
Doors (front entrance) - Timber - painted white
Doors (side entrance) - Timber - painted white
Main Floor - Concrete Pavilias
Rainwater goods - PVCu gutters and downpipes

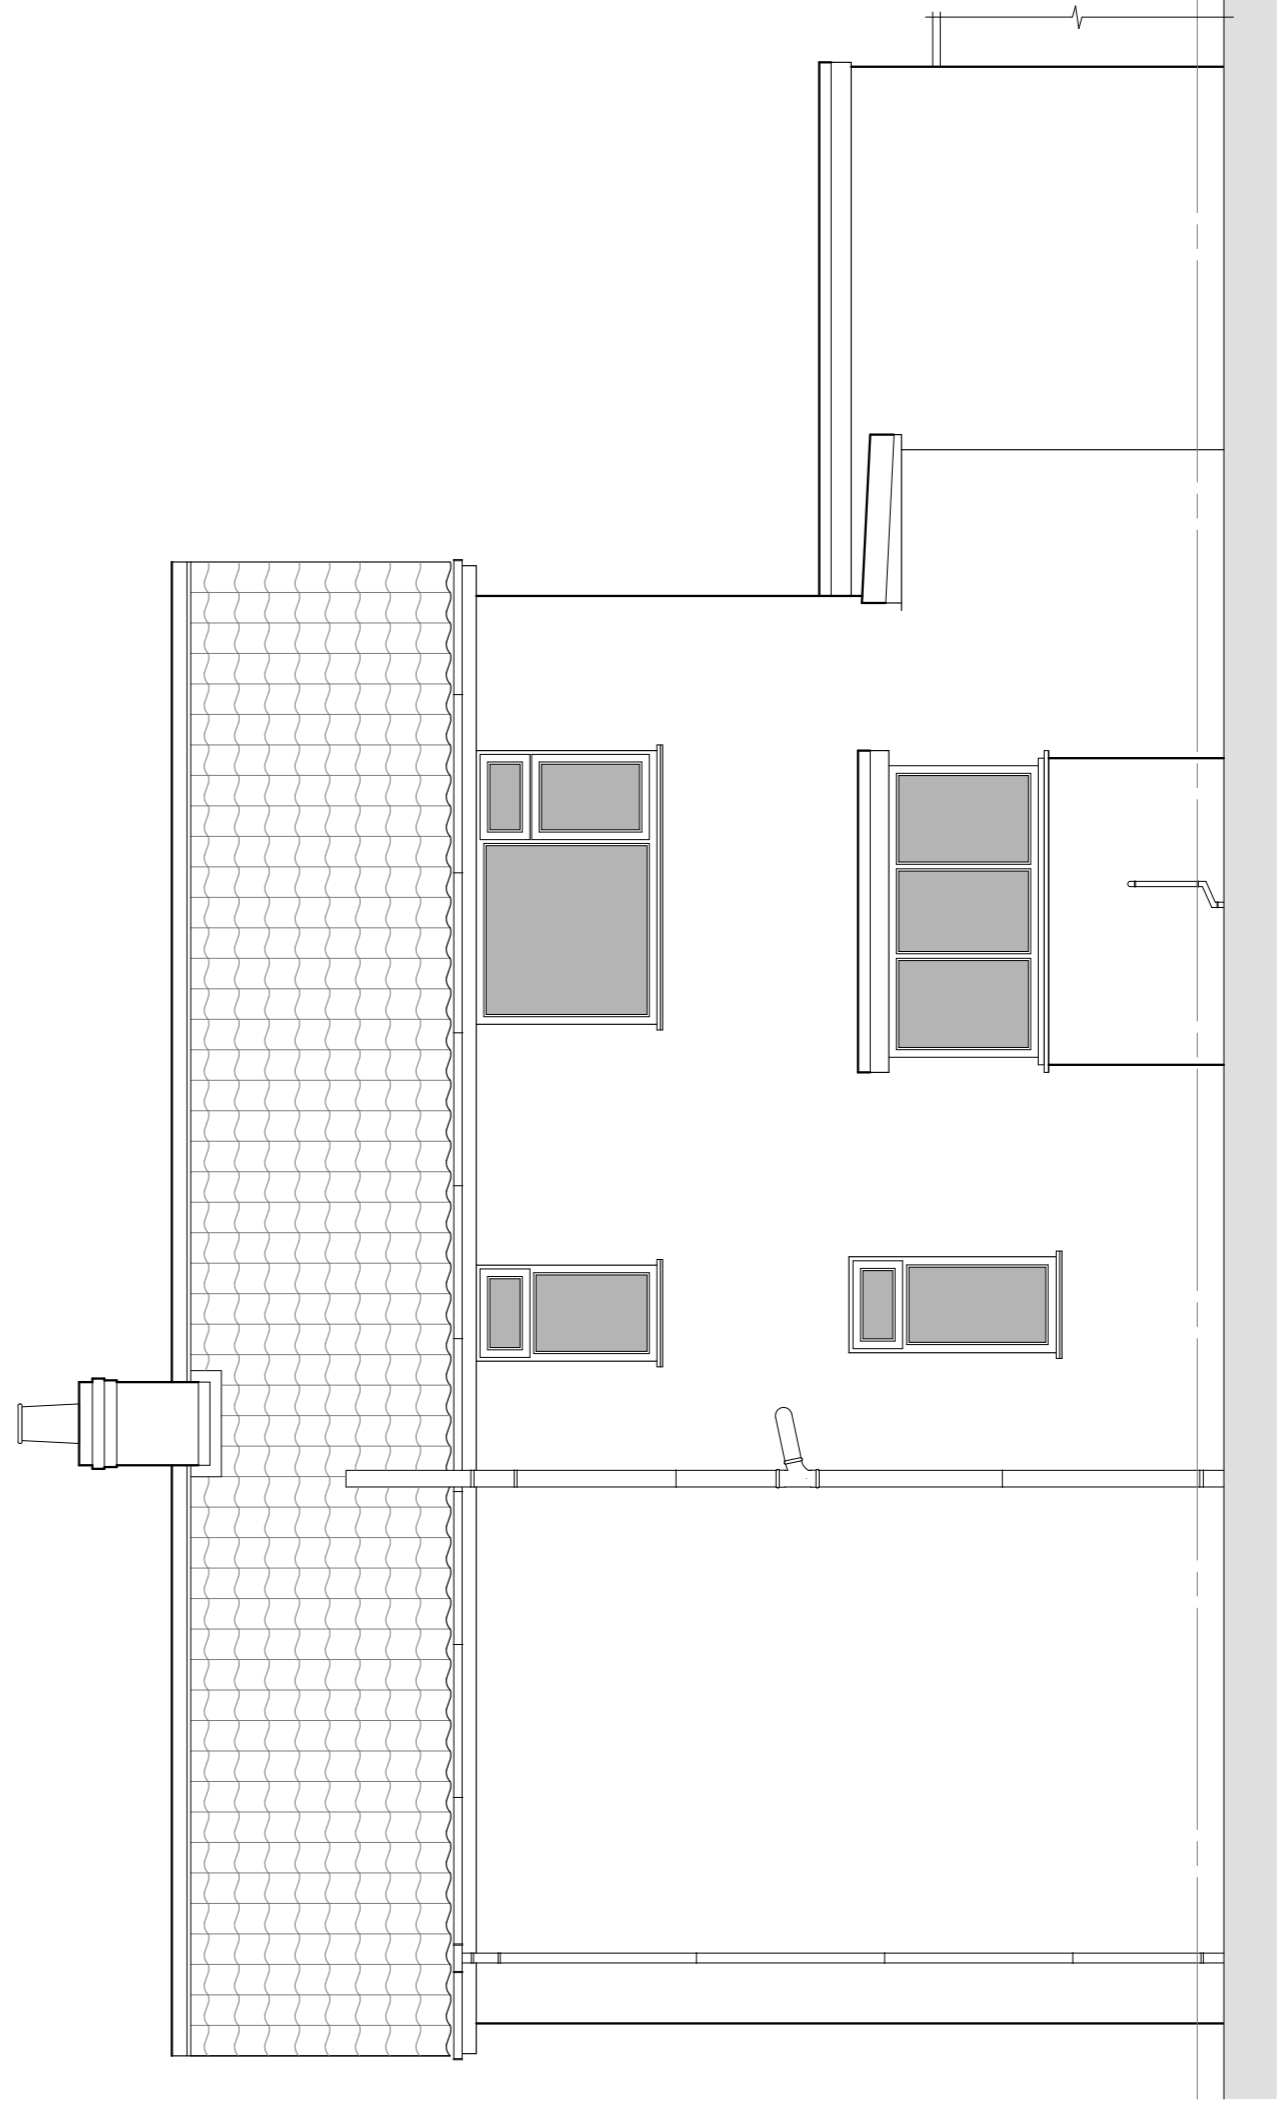


Existing Rear Elevation - North

N

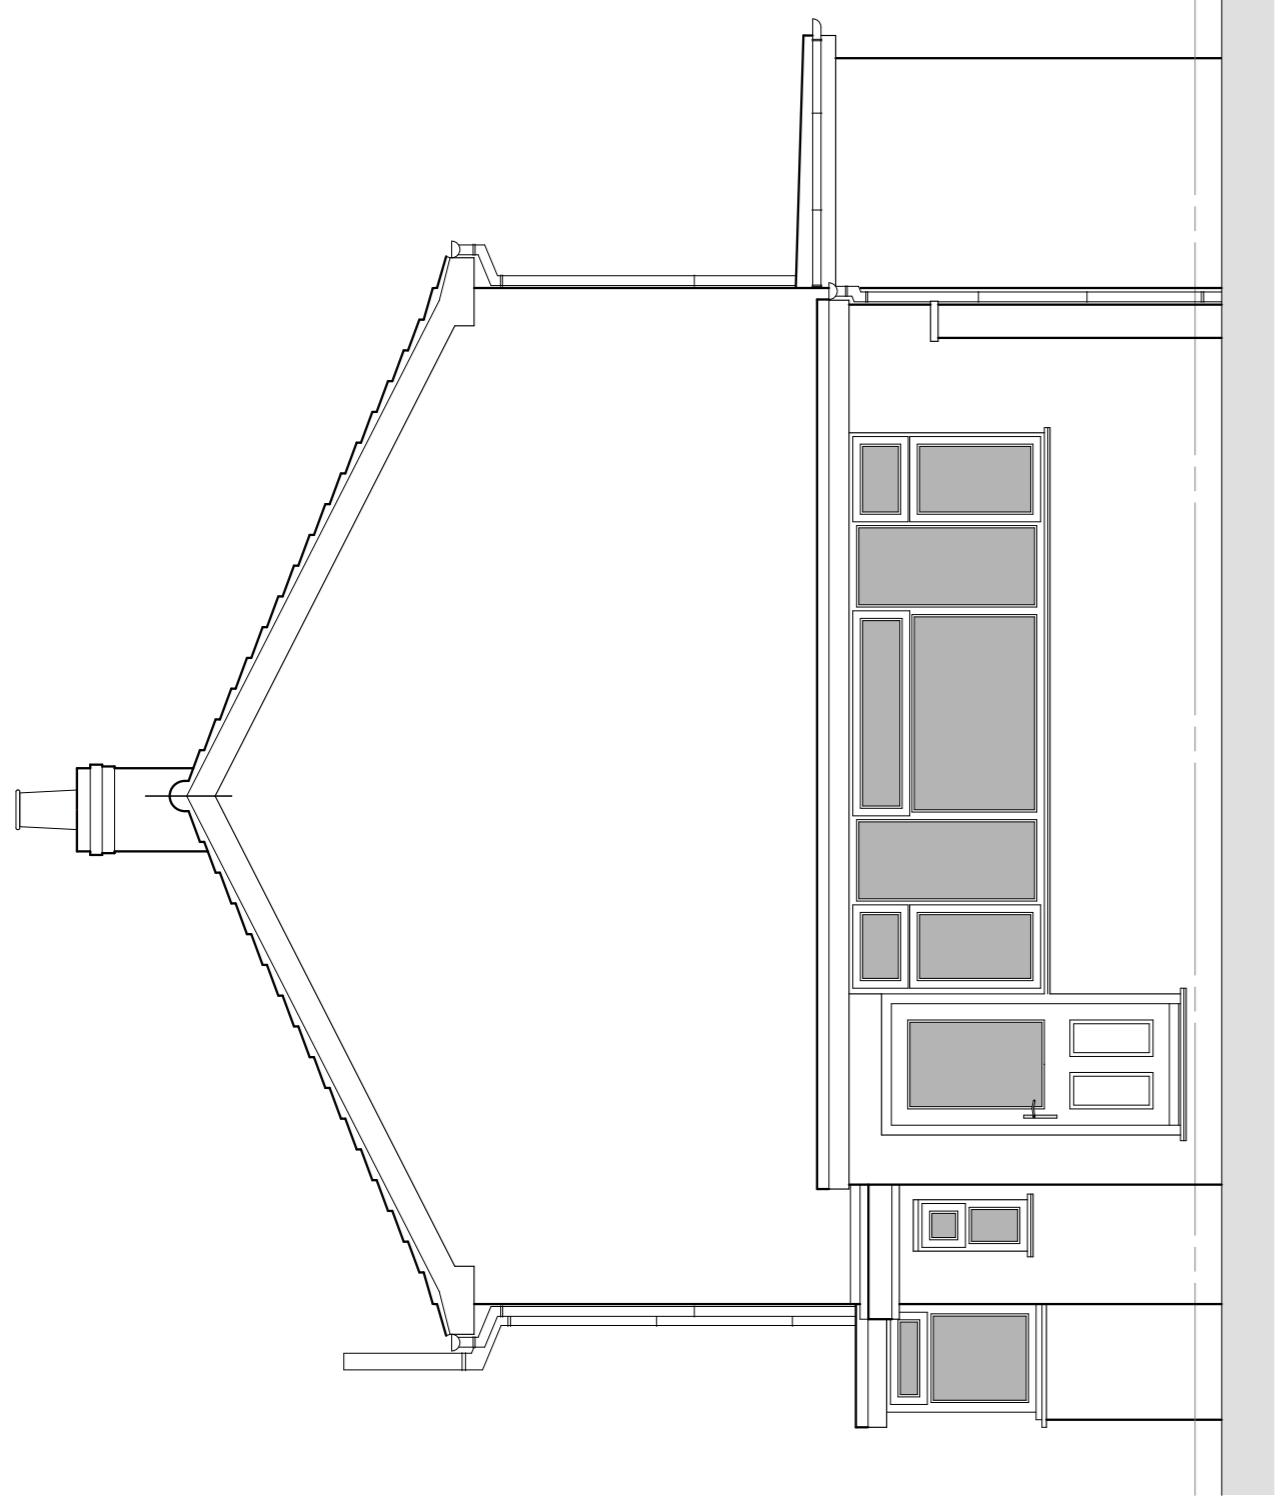


Existing Side Elevation - West

W

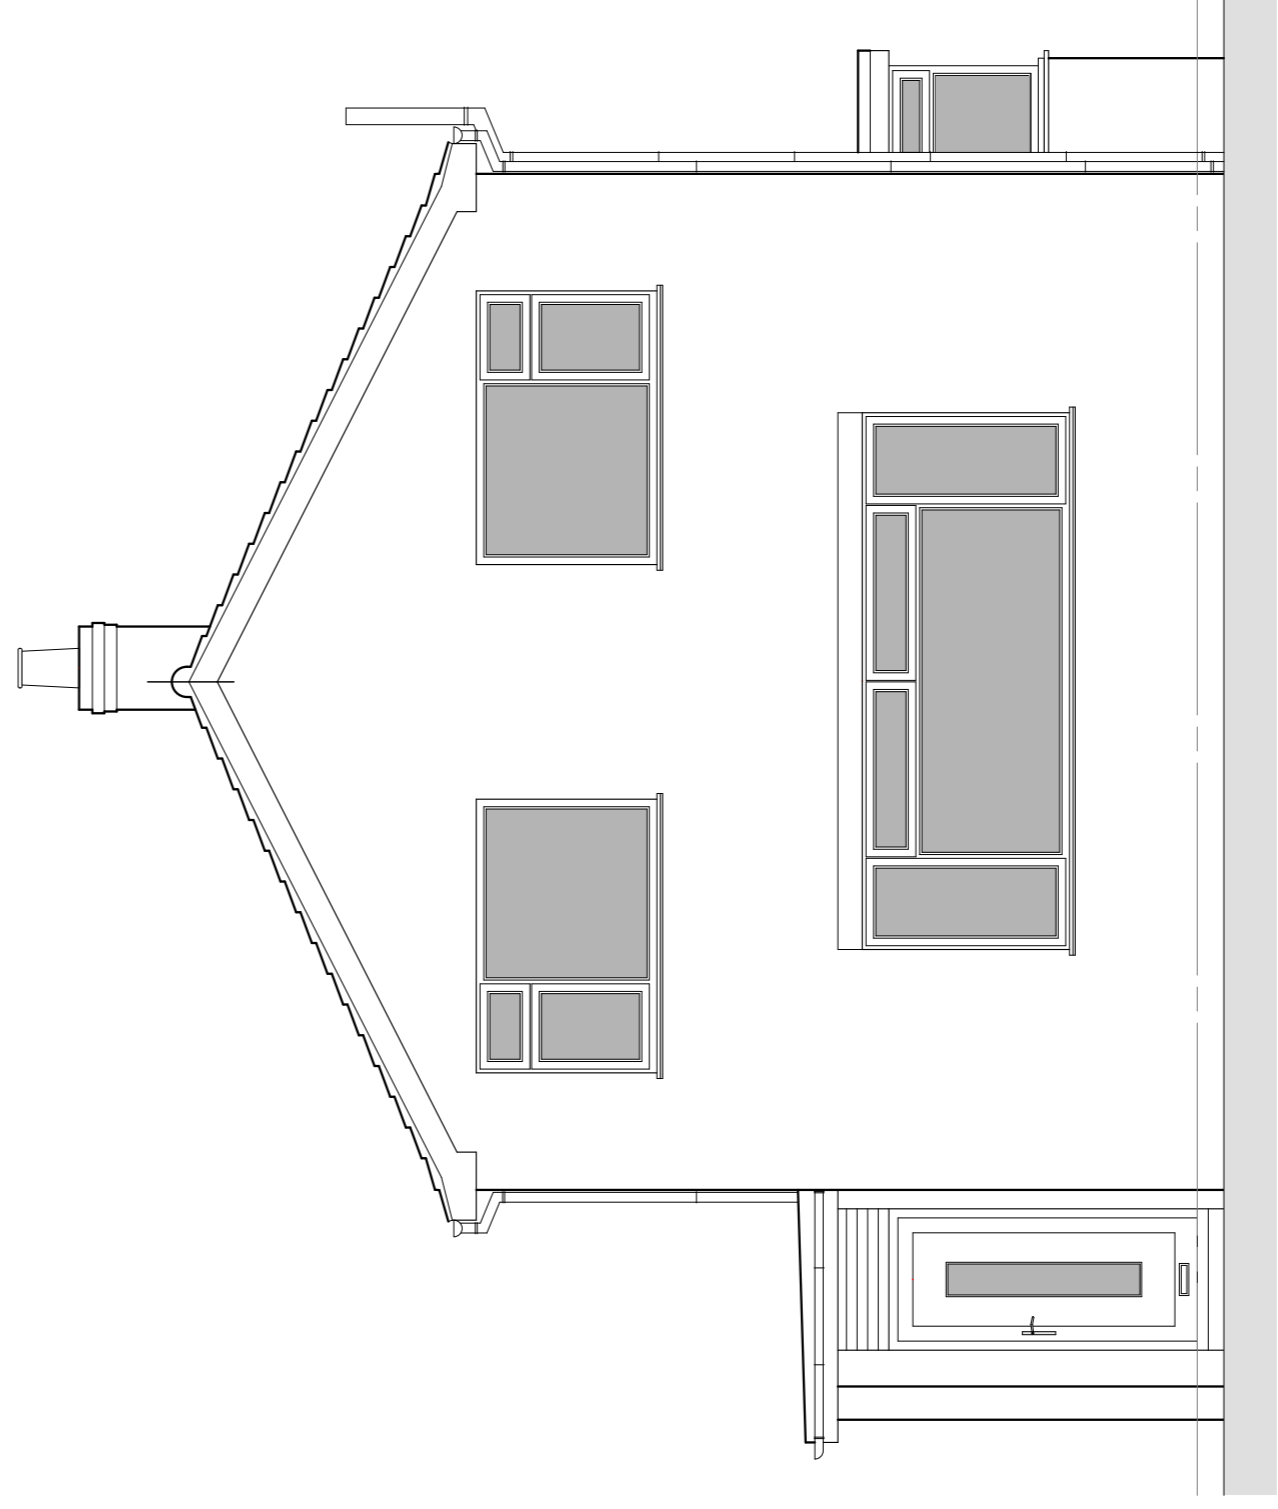

Existing Side Elevation - East

E

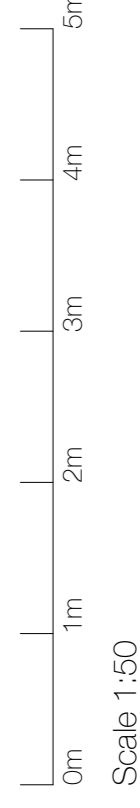

Existing Elevations
Drawing

Planning
Project Phase

Client
Mr M Dew
2 Nursery Road
Nether Poppleton
York
YO26 6NN

Project
Two storey side and single storey front and rear extension

Rev
Date

A1 1:50

Drawing Number

20-146
Sheet 2 of 4
Revision 0