




Architectural Design  
& Draughting Services  
Tel: 01504 762691  
Mobile: 07913 295205  
Email: info@addsjork.co.uk  
Web: www.addsjork.co.uk

All Dimensions in millimetres unless otherwise stated

This drawing must not be re-issued, loaned or copied without the permission of ADDS.


Tel: 01504 762691

Drawn By: Paul Roberts  
Date: December 2020

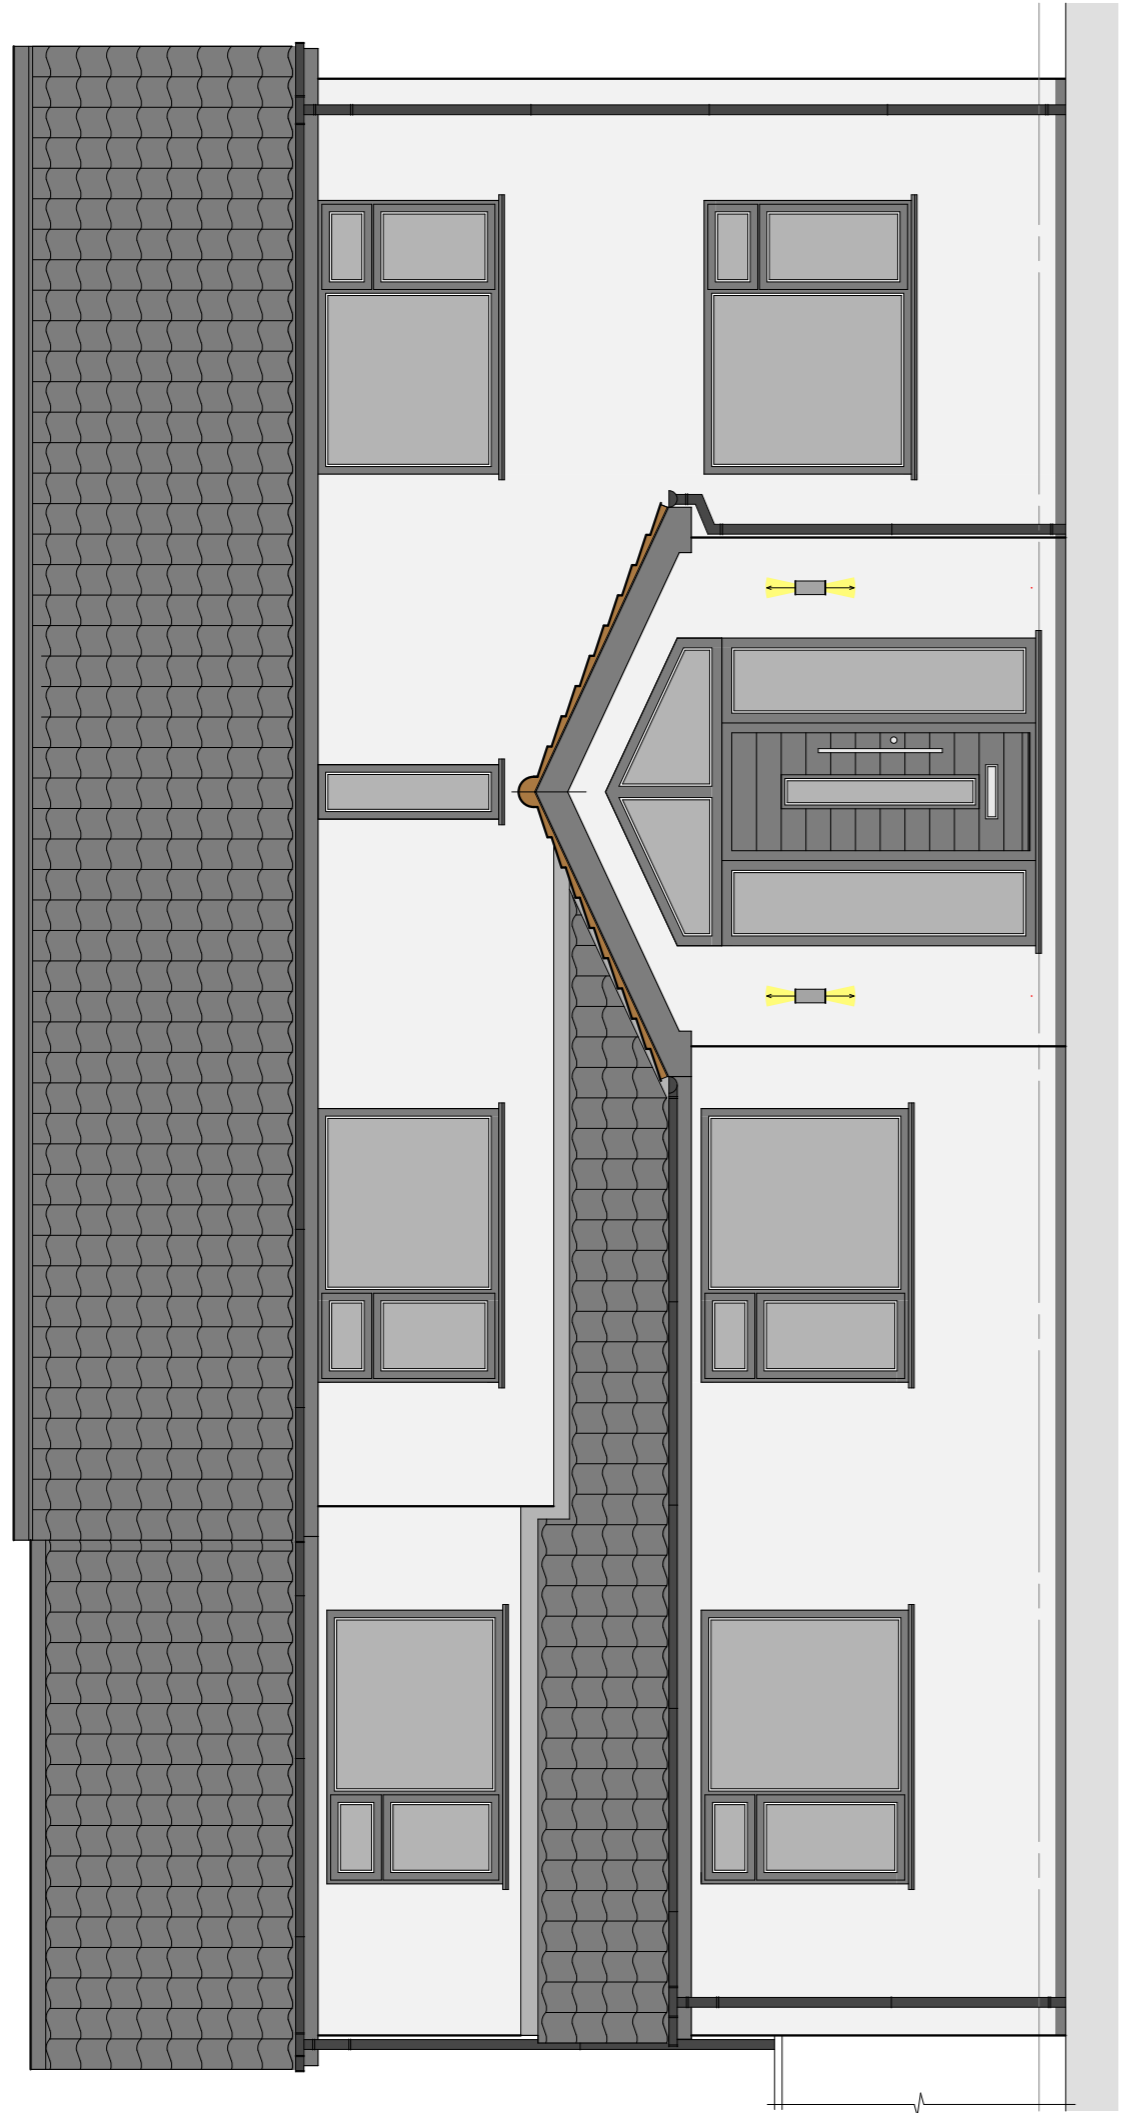

Proposed Front Elevation - South


S

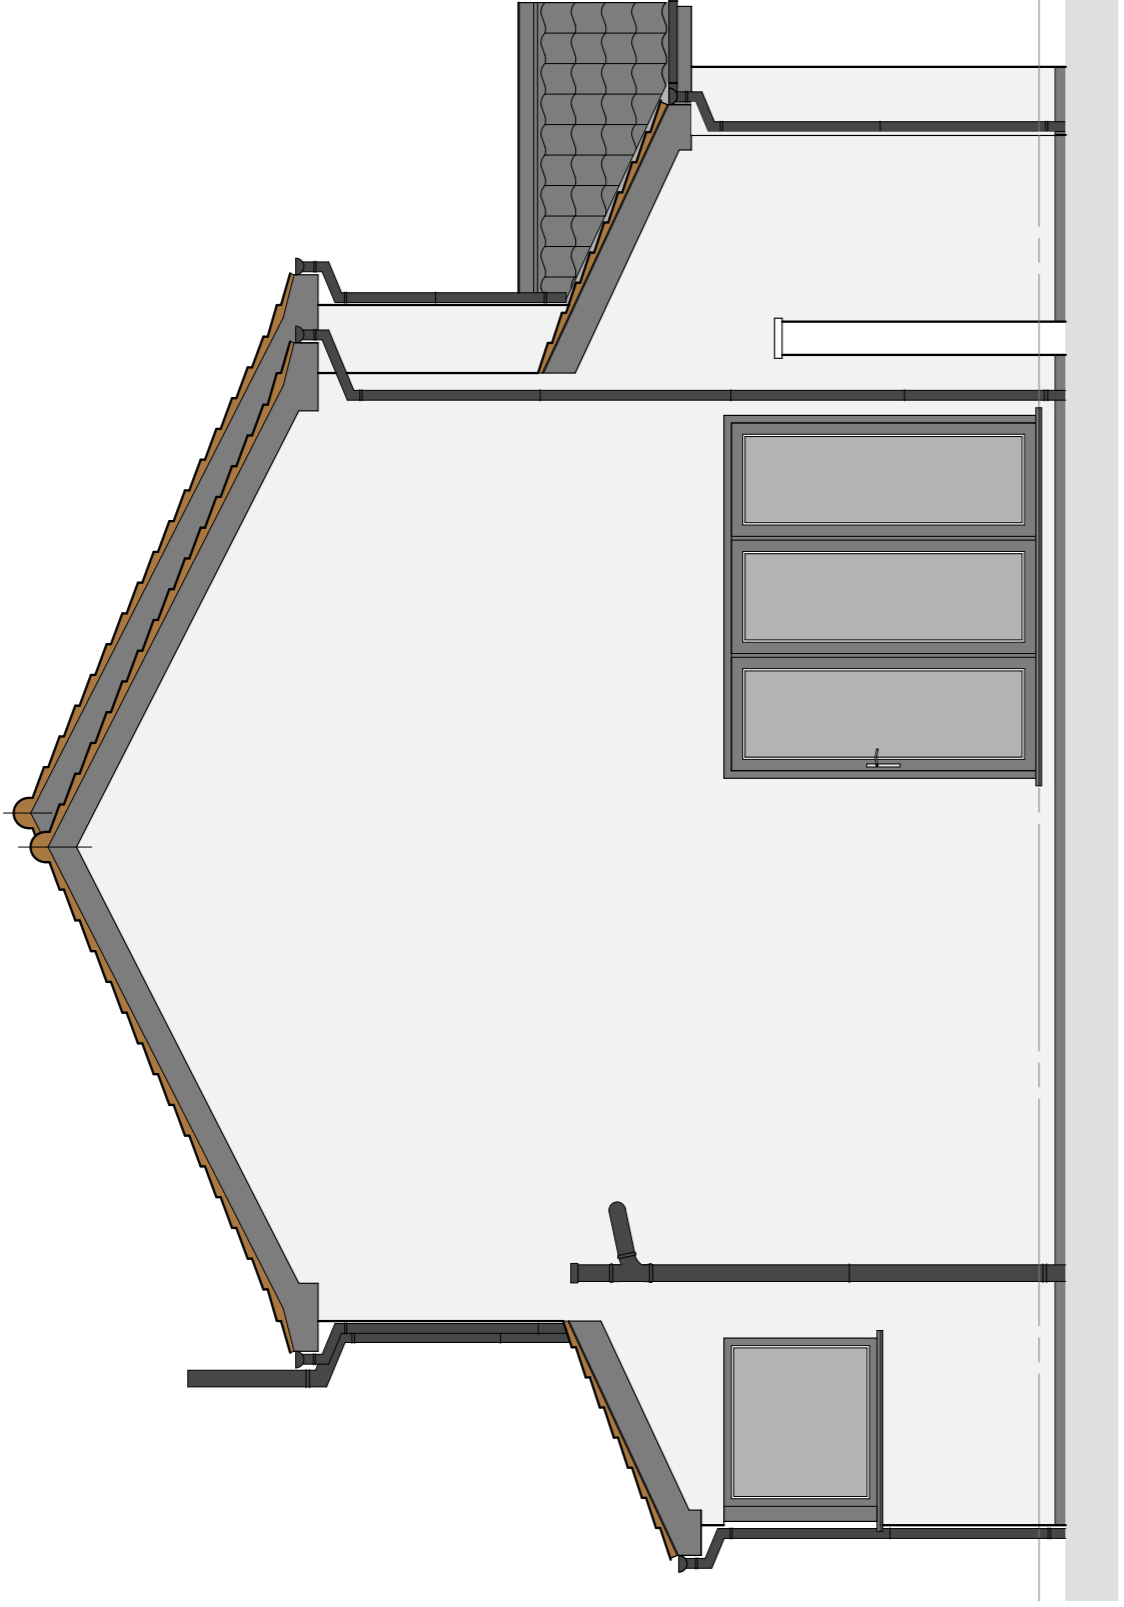

Proposed Side Elevation - West


W

- External Materials:
- Walls - White render coat finish
  - Windows - Anthracite grey PVCu. Casement
  - Doors (front entrance) - Anthracite grey composite with matching grey surround
  - Doors (rear entrance) - Anthracite grey PVCu
  - Doors (rear patio door) - Anthracite grey PVCu
  - Main floor - Dark grey concrete pan tiles
  - Soffits & Facias - Anthracite grey PVCu
  - Rainwater goods - Black PVCu gutters and downpipes

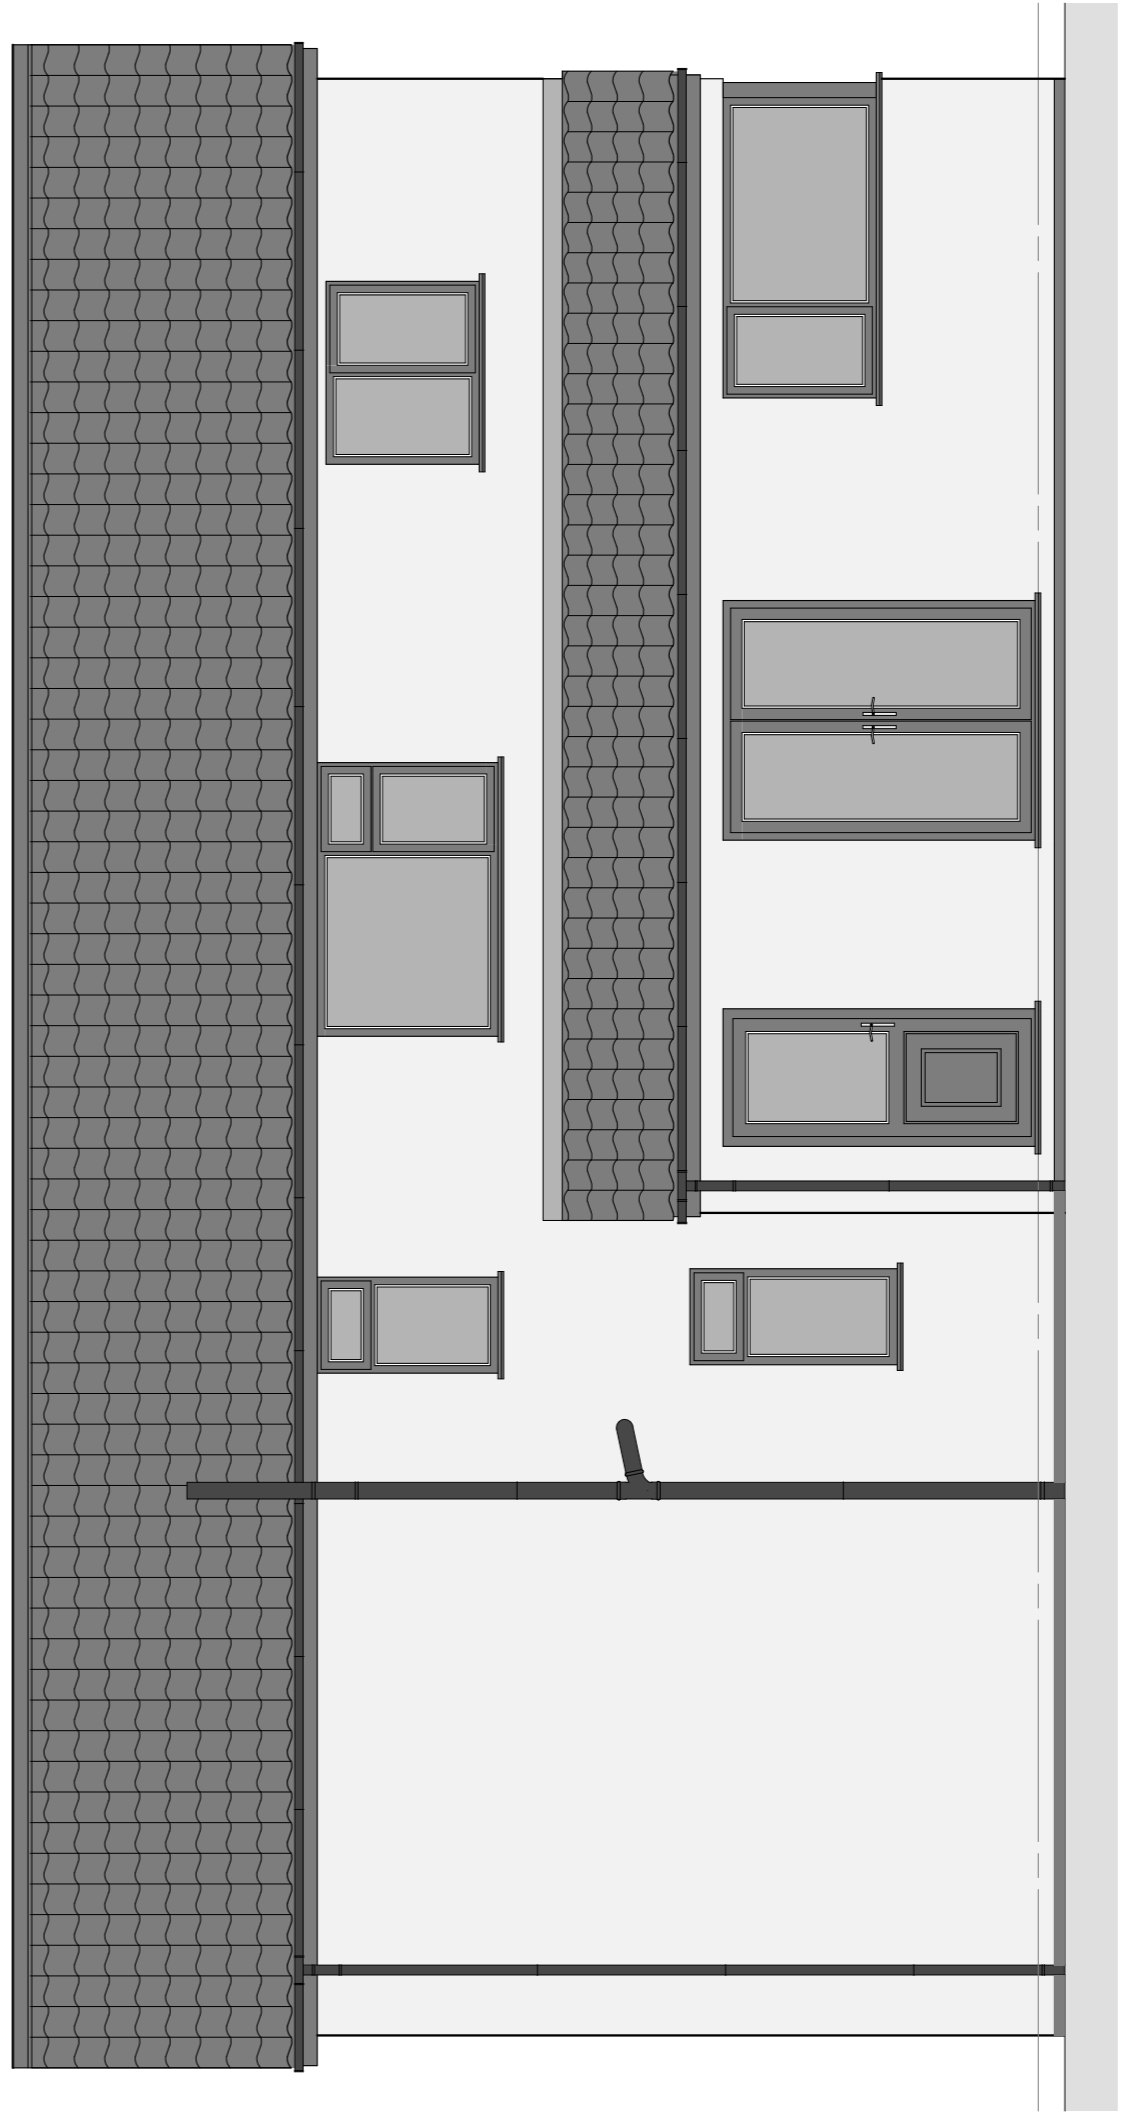


Proposed Rear Elevation - North

N

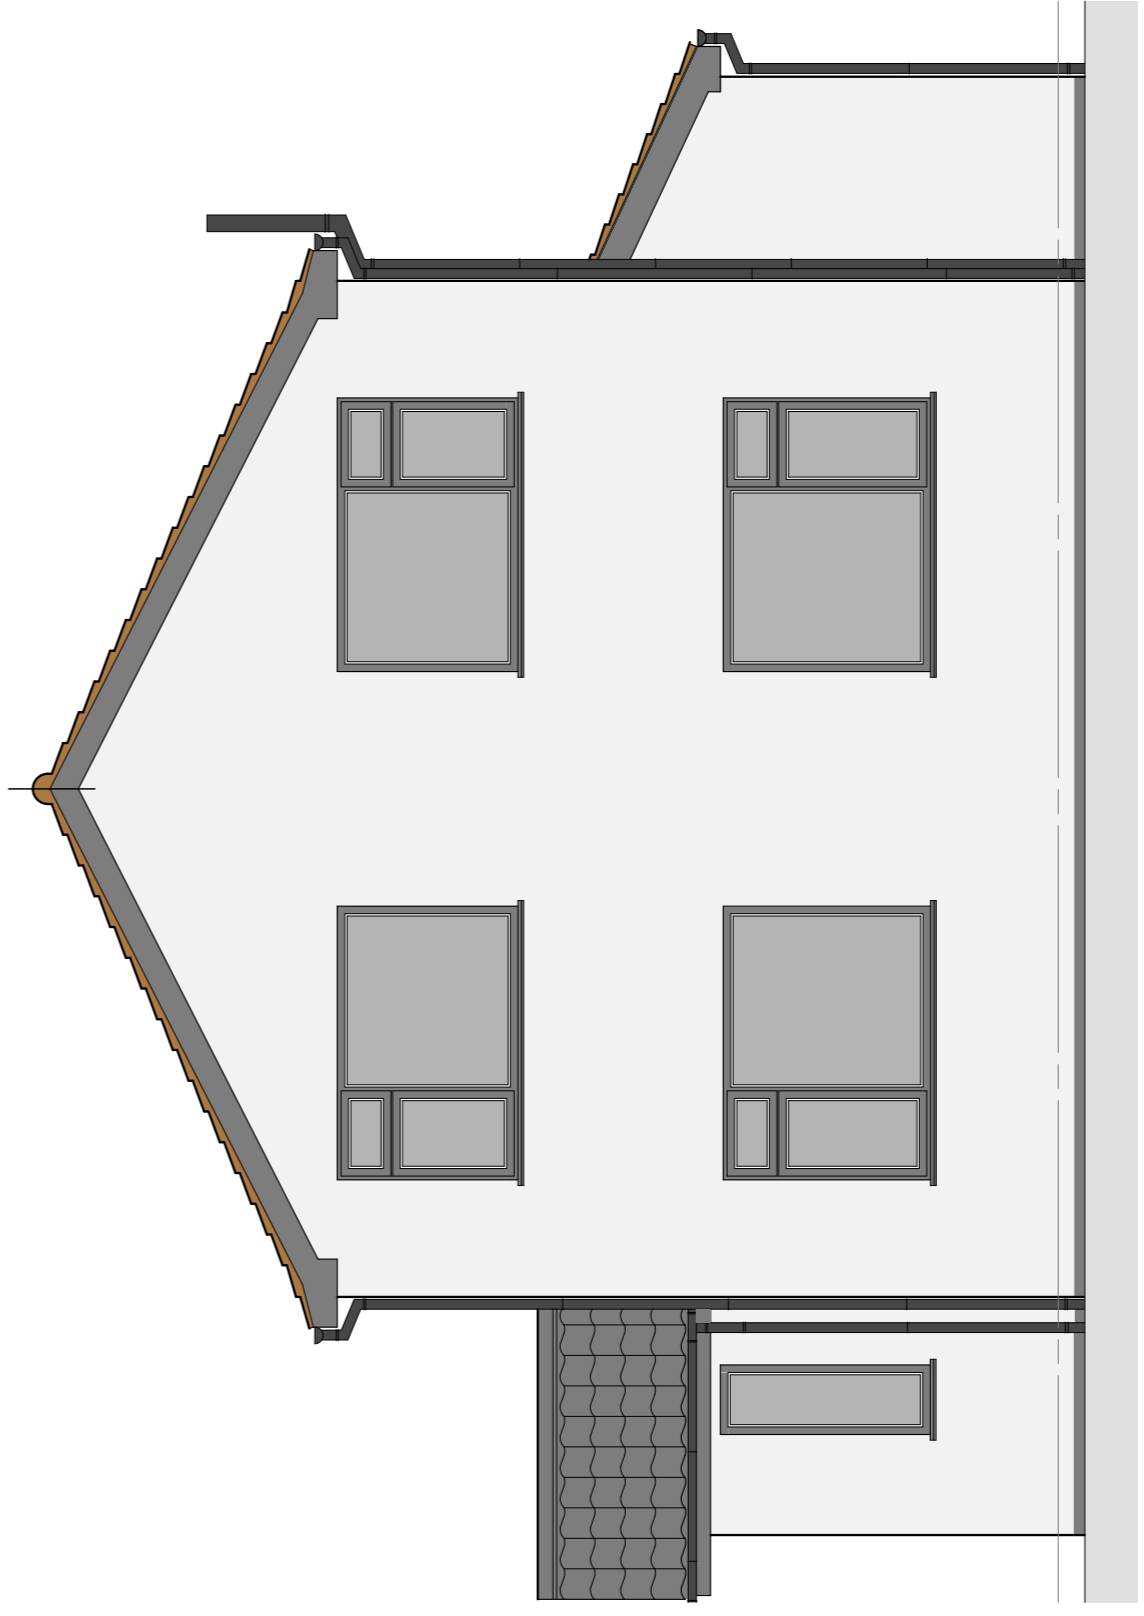

Proposed Side Elevation - East

E

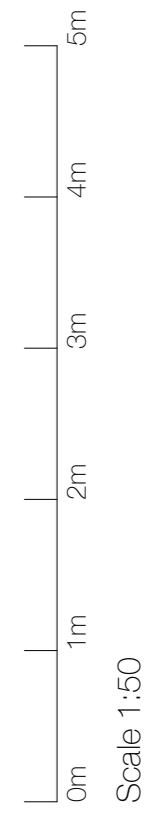

Proposed Elevations  
Drawing  
Project Phase  
Planning

Client  
Mr M Dew  
2 Nursery Road  
Nether Poppleton  
York  
YO26 6NN  
Project  
Two storey side and single storey  
front and rear extension  
Rev  
Date

A1 1:50

Drawing Number  
20-146  
Revision 0  
Sheet 4 of 4