


ALL DIMENSIONS ARE IN mm UNLESS NOTED OTHERWISE

N.G.R | E: 480061 | N: 385991

CONCESSION REQUIRED | NO

NOTES:

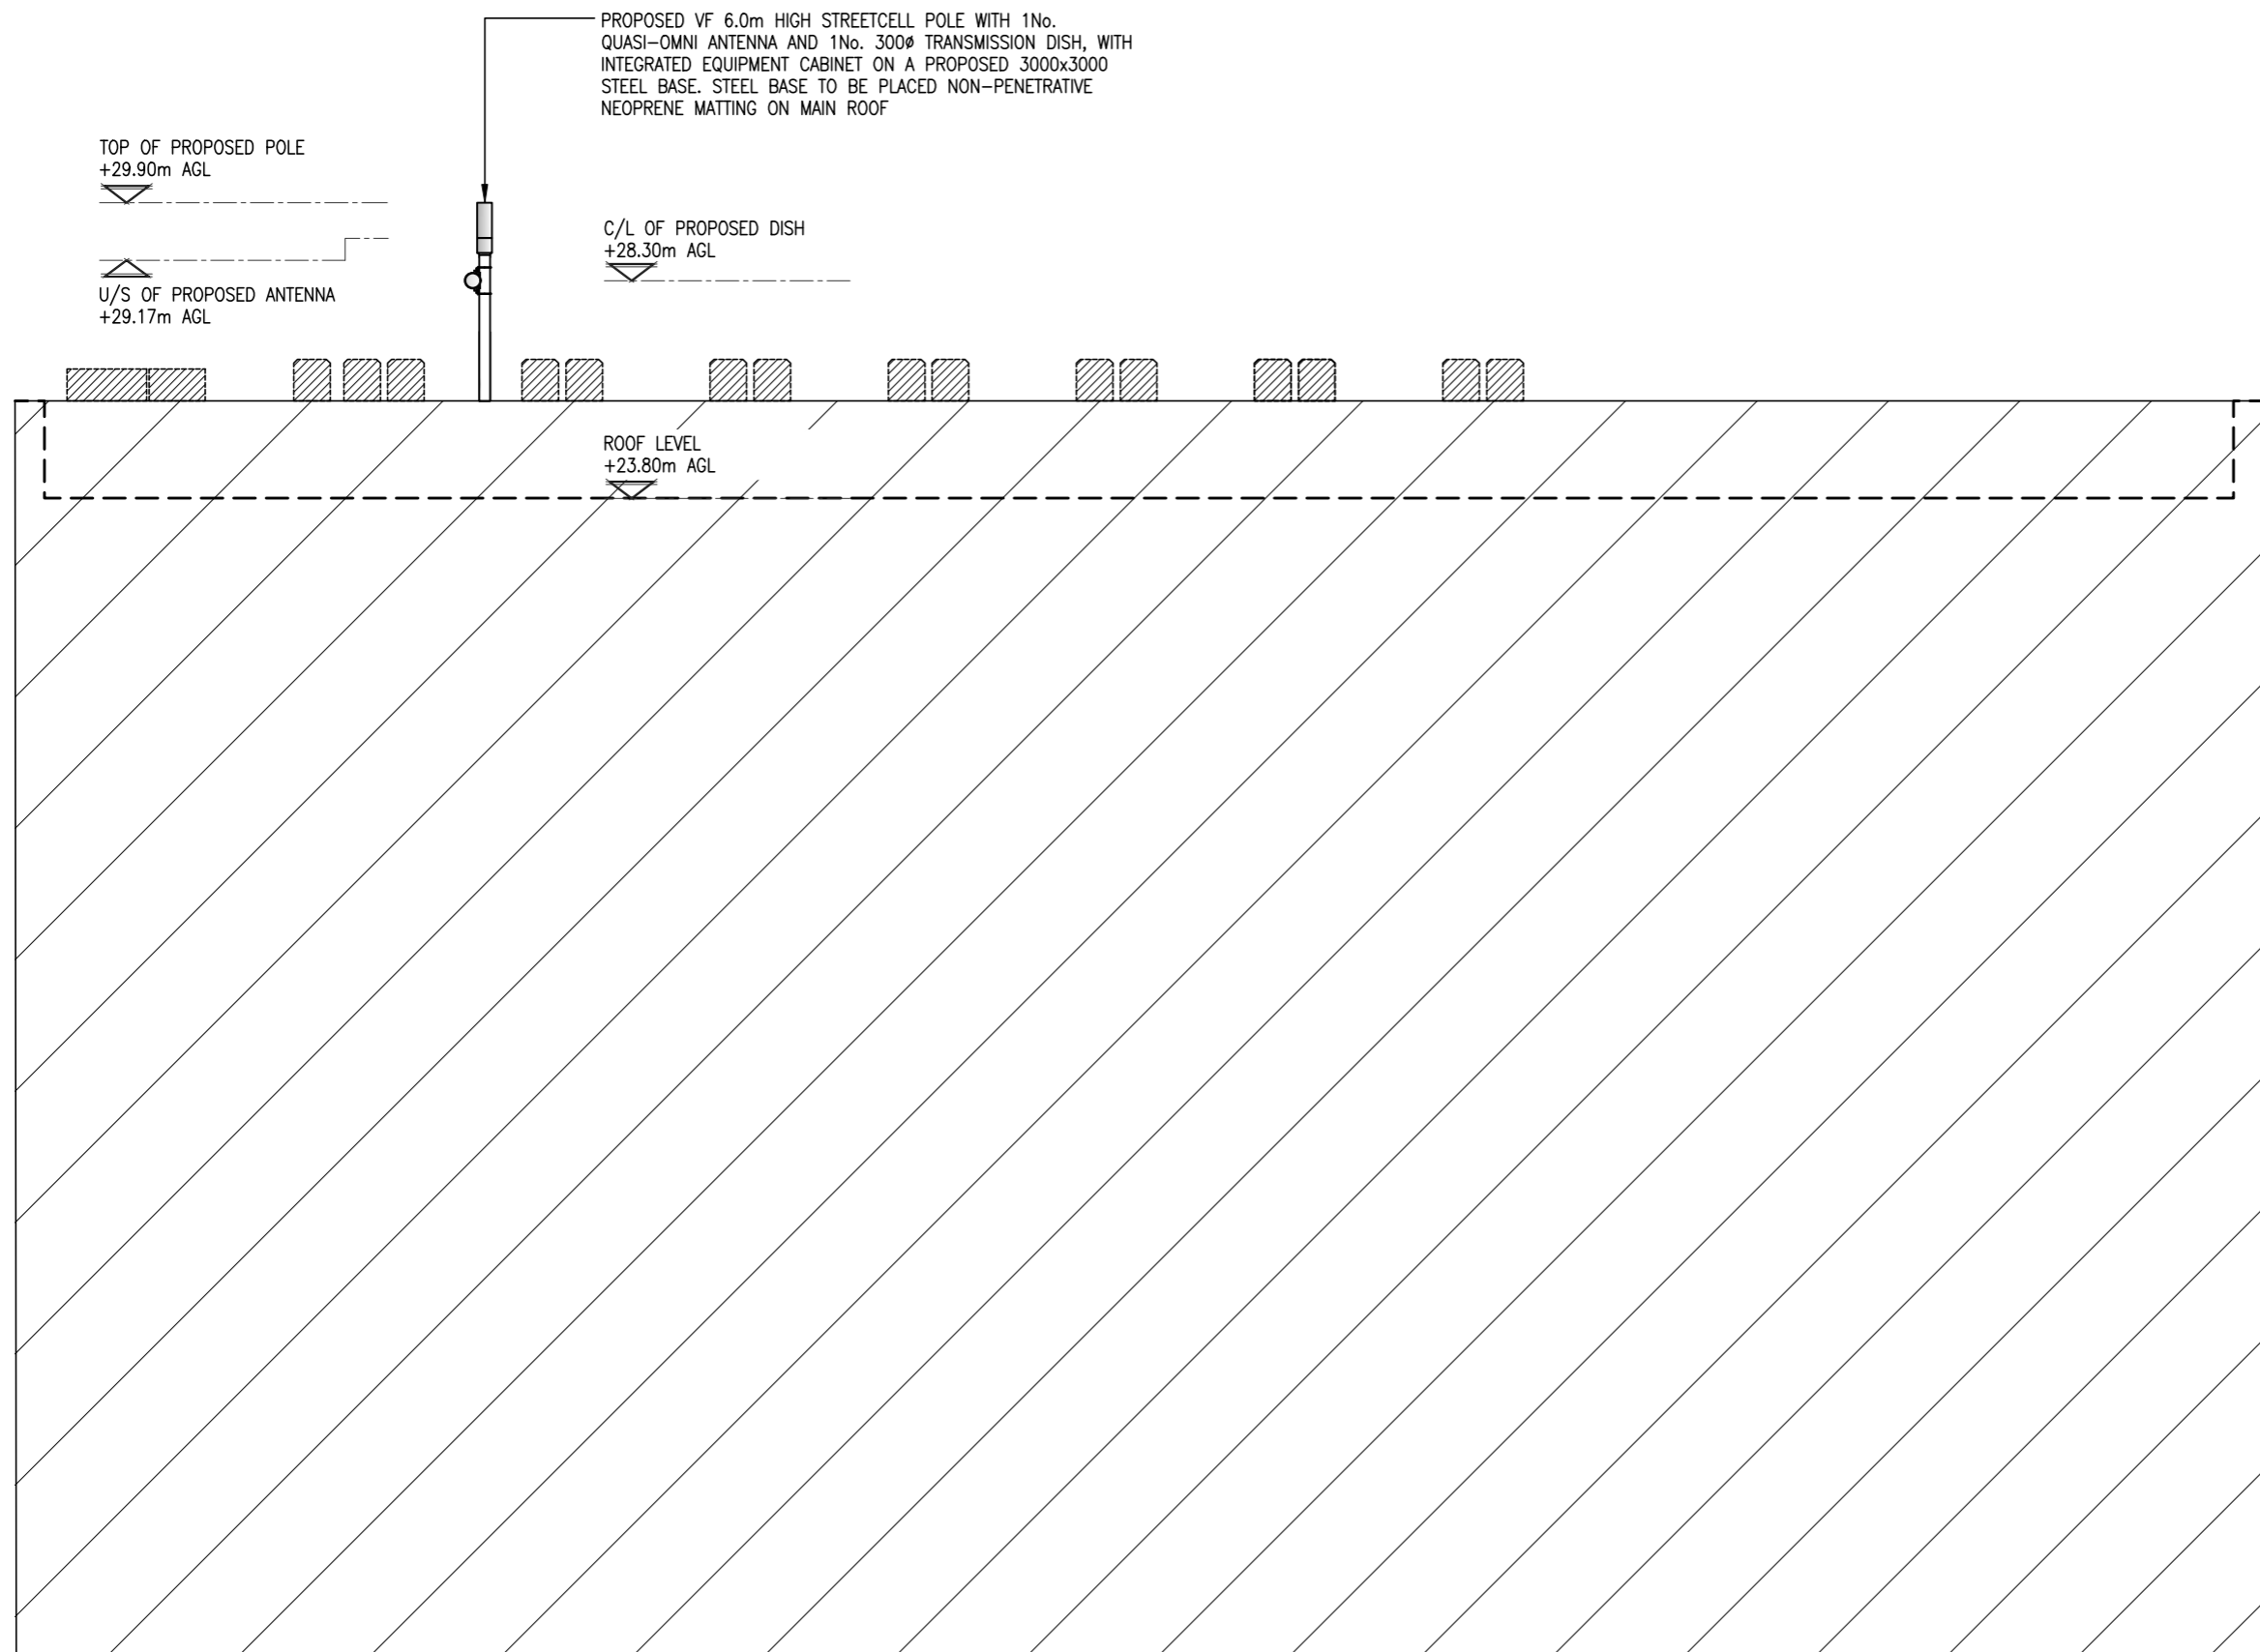

B	Azimuths amended	SdP	GH	12.11.20
A	Issued for Approval	SdP	GH	08.11.20
REV	MODIFICATION	BY	CH	DATE



Cell Name		Opt.
WEST BURTON POWER STATION B		A
Cell ID No		
CTIL	VF	TEF
TBC	TBC	N/A

Site Address / Contact Details

CONTROL ROOM ROOF
WEST BURTON POWER STATION B
RETFORD
NOTTINGHAMSHIRE
DN22 9BL

Drawing Title: PROPOSED SITE ELEVATION			
Purpose of issue: PLANNING			Dwg Rev: B
Drawing Number: 300			B
Surveyed By: PB	Original Sheet Size: A3		Pack Issue: B
Drawn: SdP	Date: 08.11.20	Checked: GH	Date: 08.11.20

PROPOSED NORTH WEST ELEVATION
(1:150)

The drawings comply with Vodafone Standard ICNIRP guidelines.
Designed in accordance with CTIL document: SDN0008