

PROPOSED SIDE ELEVATION

Facing Brick to Match House.


Vertical Bar Railings

Red Sandstone Cast Concrete Pier Caps.




PROPOSED FRONT ELEVATION

Facing Brick to Match House.

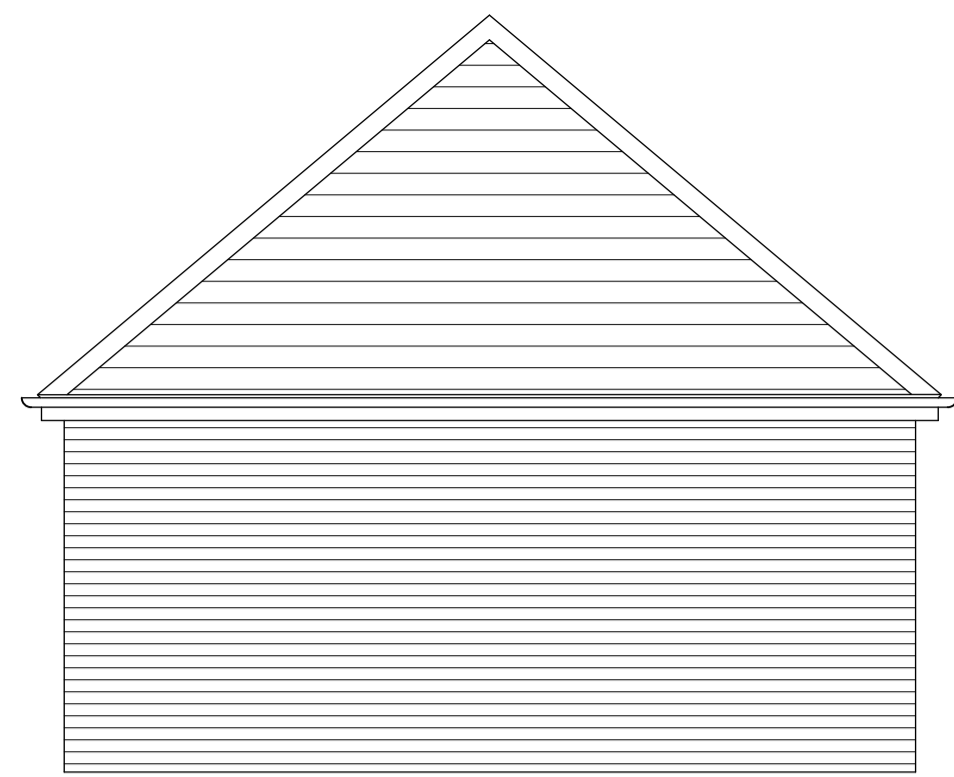

North-West Elevation

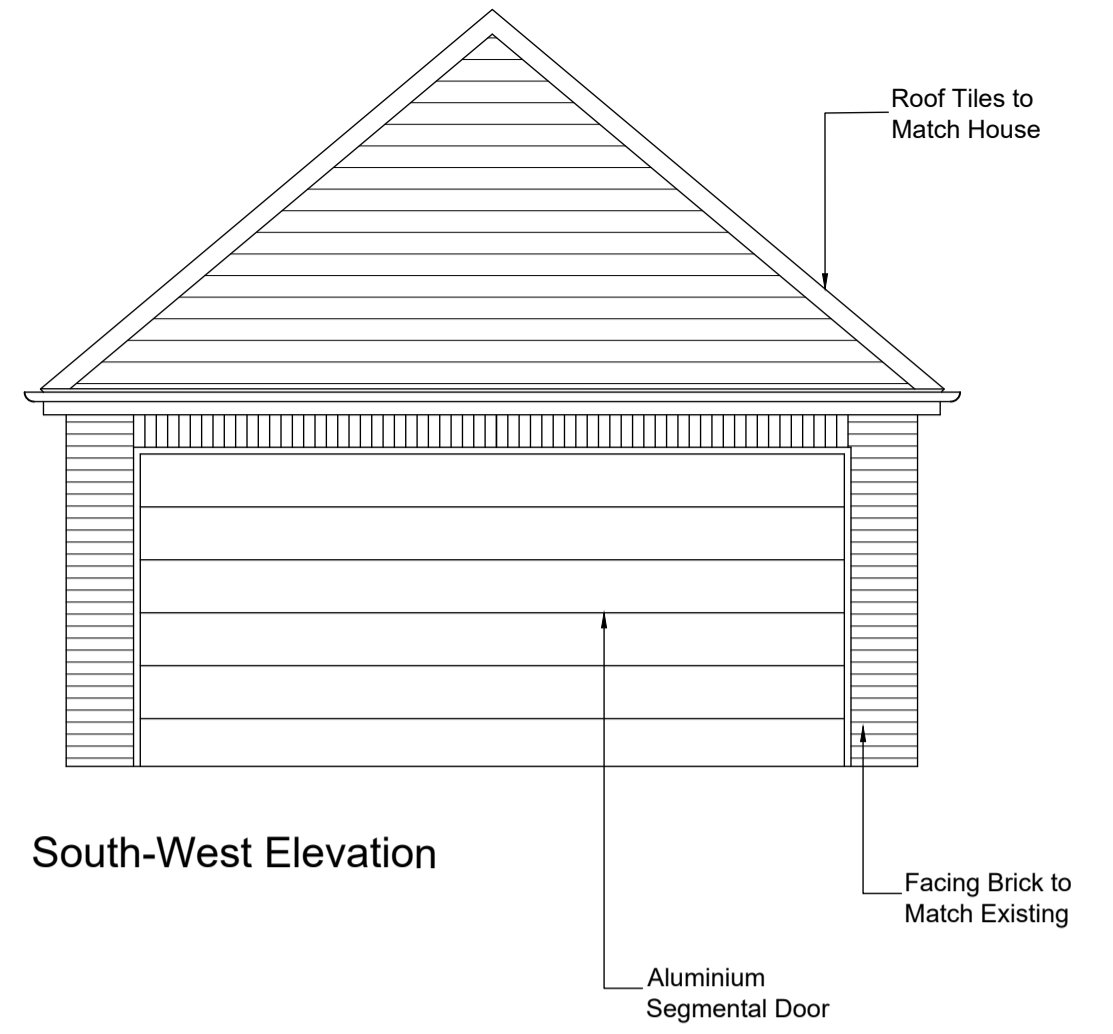


South-West Elevation


Roof Tiles to Match House

Facing Brick to Match Existing


Aluminium Segmental Door

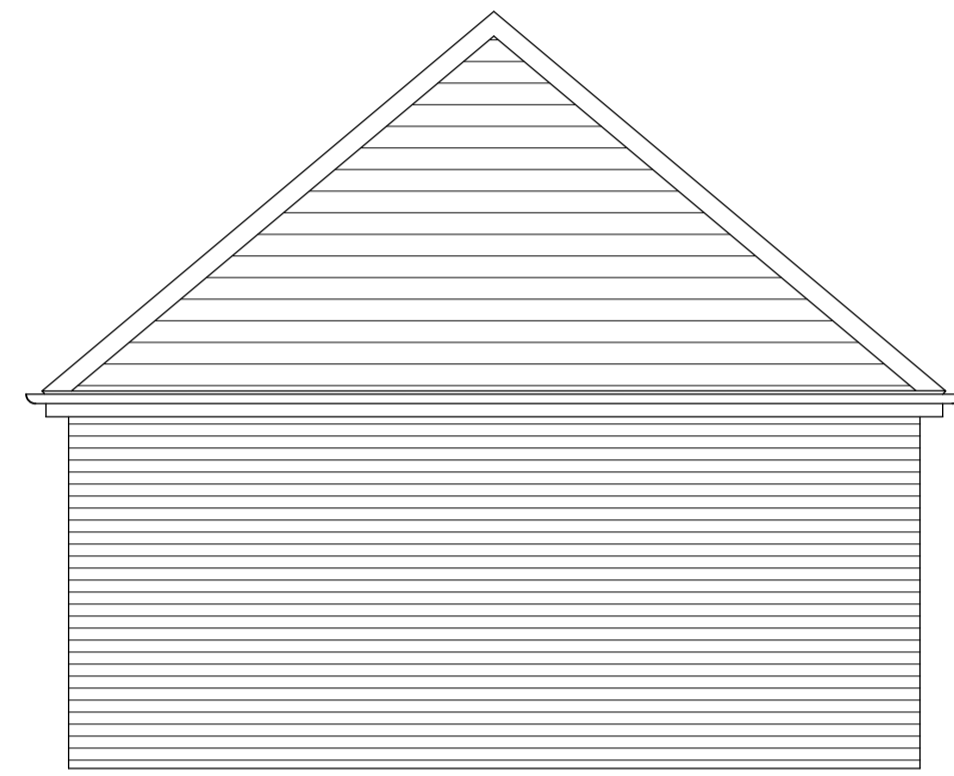

North-East Elevation

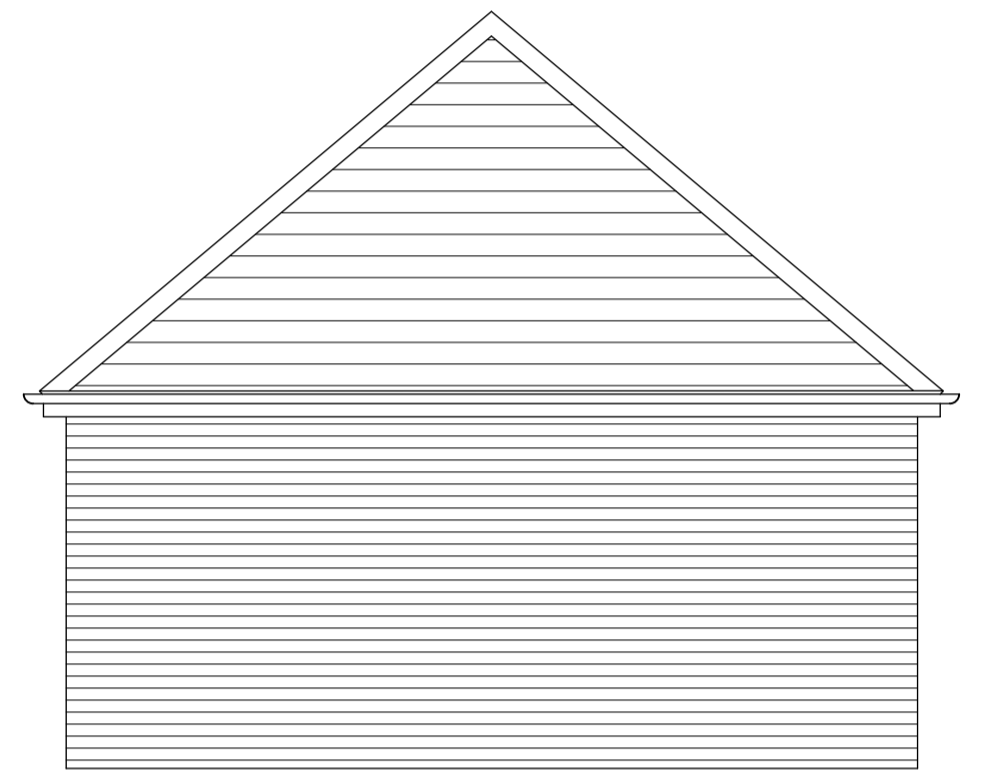

South-East Elevation

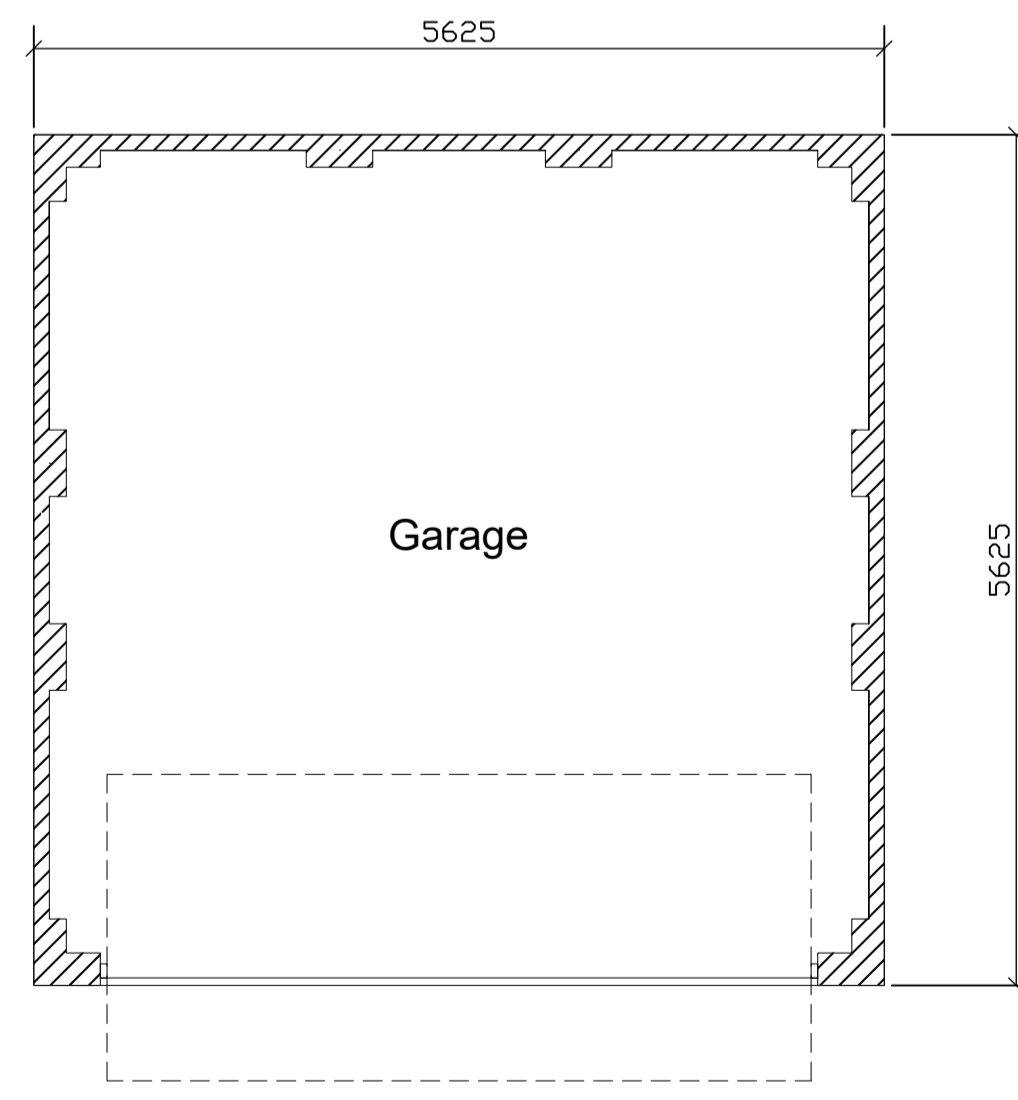


Floor Plan

5625

5625

Garage

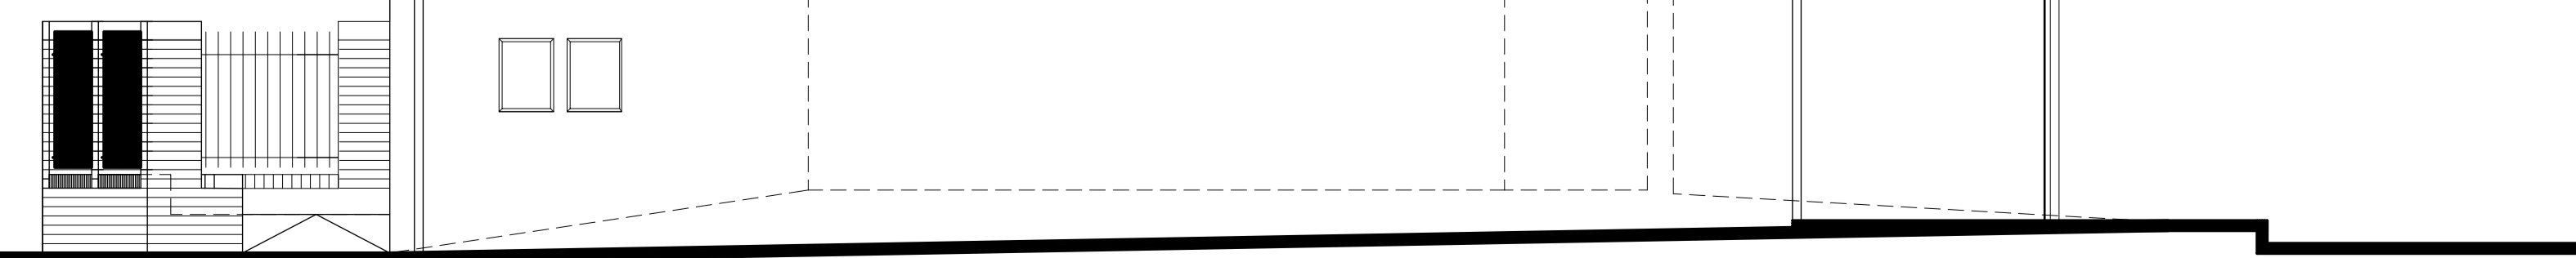

PROPOSED SIDE ELEVATION

Rev.		Date	Description	Drawn	Checked	Project	Status
				HS	JT		0 of 0
				Mr Lee Timmins Garage and Retaining Wall, 141 Station Road, Cradley Heath, B64 7QP		Tender Complete As Built	
Date	Job No.	Draw No.	Rev.	Scale	Sheet		
Dec.20	20188	002	-	1:50	@ A1		
<small>The copyright of this drawing and all the works described herein is owned by Thorne Architecture Limited. Do not scale this drawing. Work to figured dimensions only. If in doubt, ask!!!</small>							