


West Elevation

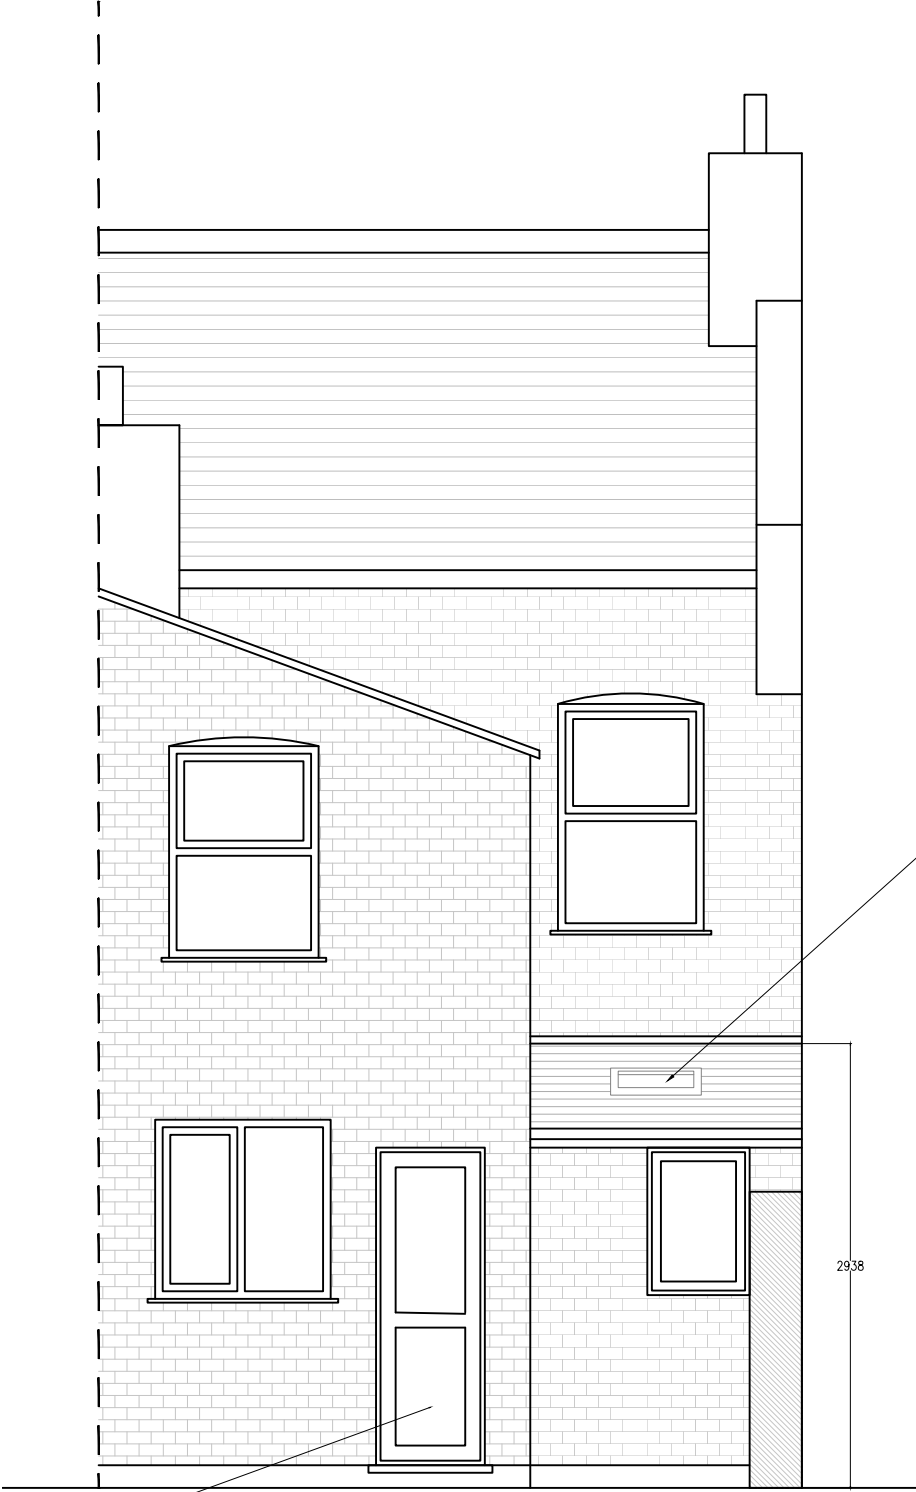

East Elevation

New rear door to be created and PVC window to be moved along.

Velux roof light to be added above

Notes		
1		
2		
3		

Rev	Date	Details/ Amended by	Sign

wecan

tel: +44 (0)20 7580 8881
email: info@wecanarchitect.co.uk

© This drawing is copyright

Do not scale this drawing. Architect to be informed of all discrepancies in dimensions. Contractor to check all dimensions on site.

Drawn	Status	Scale
KO	APPL	1: 50 @A3
Project title		
47 King's Road, London, N18 2QS		
Drawing title		
PROPOSED ELEVATIONS		
Drawing number		Revision
job# (29) 010		B

