



01 Existing Front Elevation
1:100 (A3)

NO .97 NO .99 NO .101

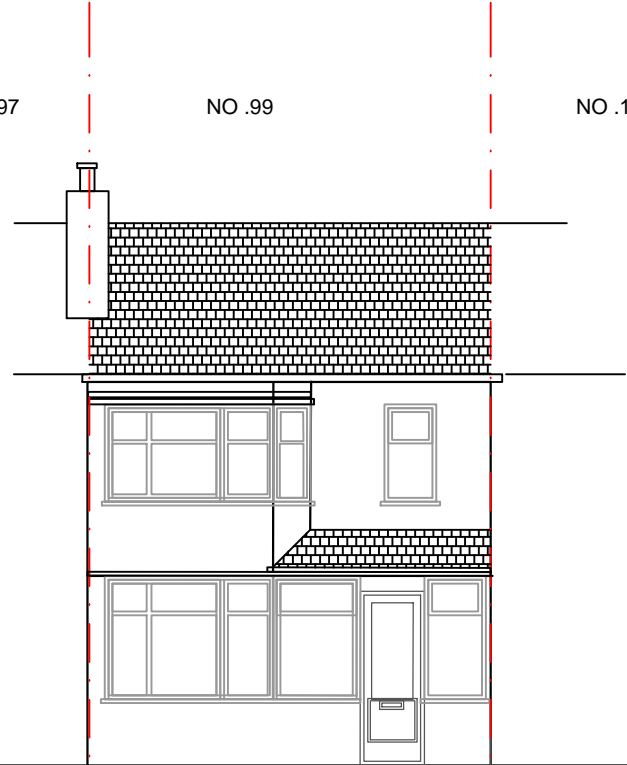

02 Existing Side Elevation
1:100 (A3)

NO

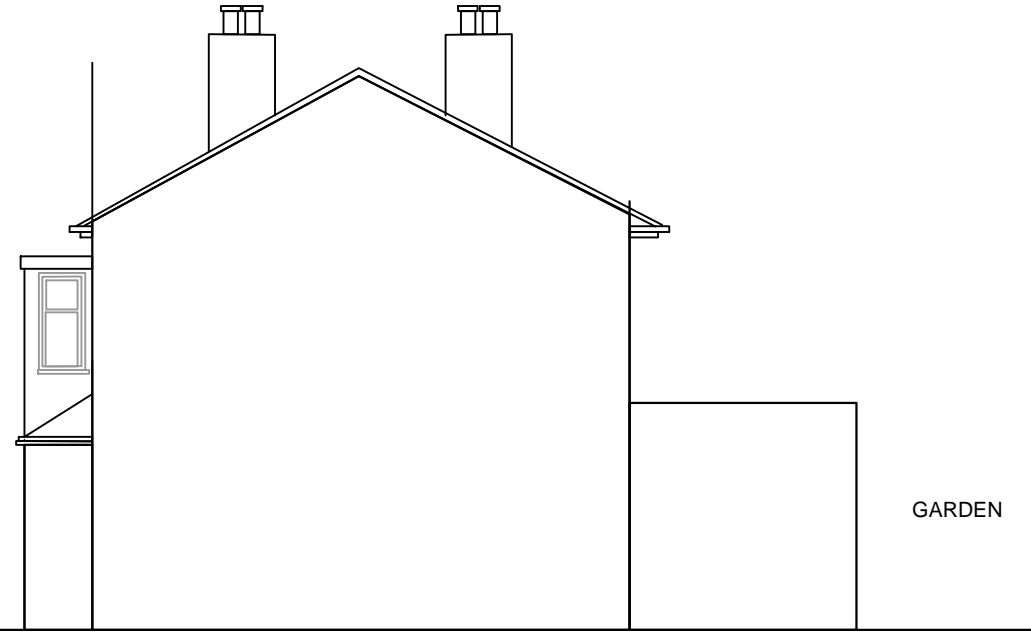

***General note:**
All levels, setting out and dimensions must be checked on site by the contractor and any apparent discrepancies reported to the agent before work is put to hand.

This drawing is not to be scaled. It must be read in conjunction with the relevant specification clauses

P1	PLANNING	21/01/2021
No.	Reason For Issue	Date



Project:
99 Dimsdale Dr, Enfield
EN1 1HB

Client:
Mrs Licthea Arulanantham
Architect:




Title:
Existing Plan
Elevation
1:100 (A3)

Drawing Status:
PLANNING

Project No: T_065	Drawing No: 1010	Revision: P1
----------------------	---------------------	-----------------

NO .97 NO .99 NO .101

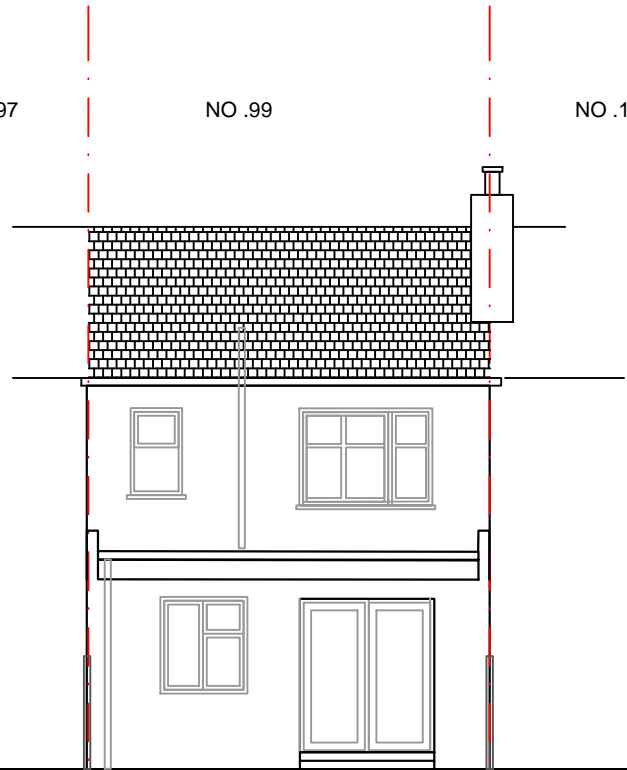

03 Existing Rear elevation
1:100 (A3)

SCALE 1:100

