

Drawing Number: 45271-1

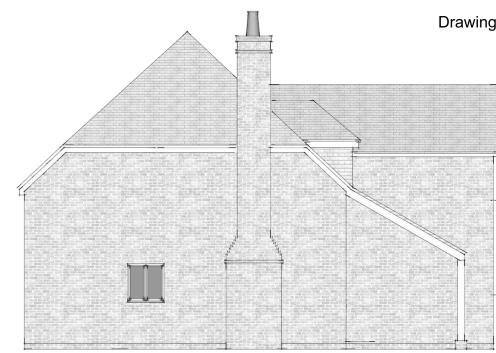


Existing South Elevation



Existing West Elevation

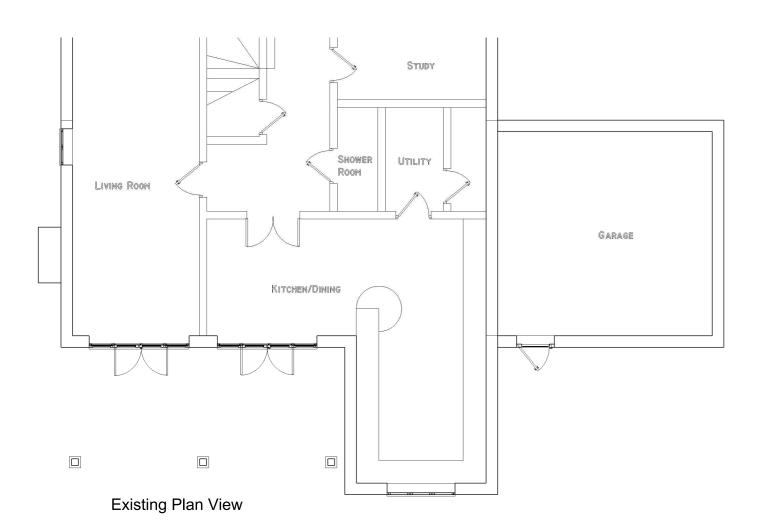

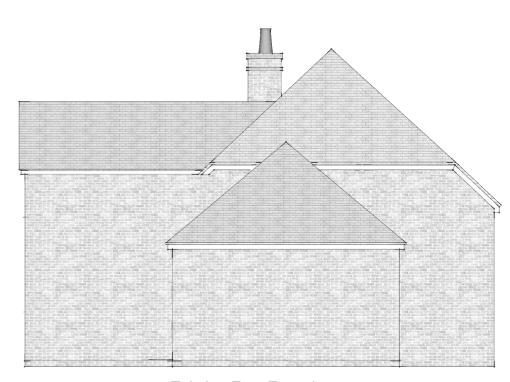

Existing East Elevation



Site Address: Saddlestones, School Lane, Pyecombe, BN45 7FQ



Mr Mills
Existing Property- Scale: 1:100 - Date: 23/12/2020