


Proposed Front Elevation




Proposed Side (South Western) Elevation




Proposed Rear Elevation

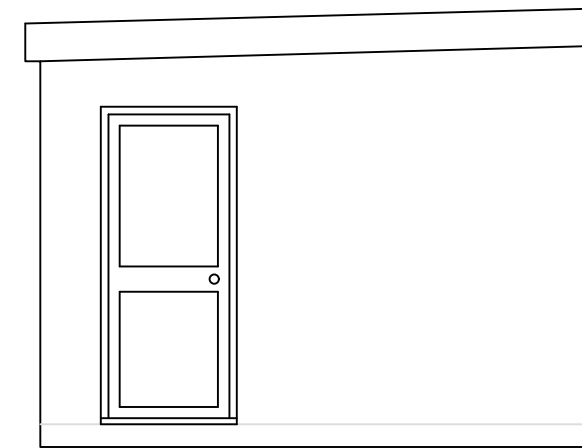

Proposed Side (North Eastern) Elevation

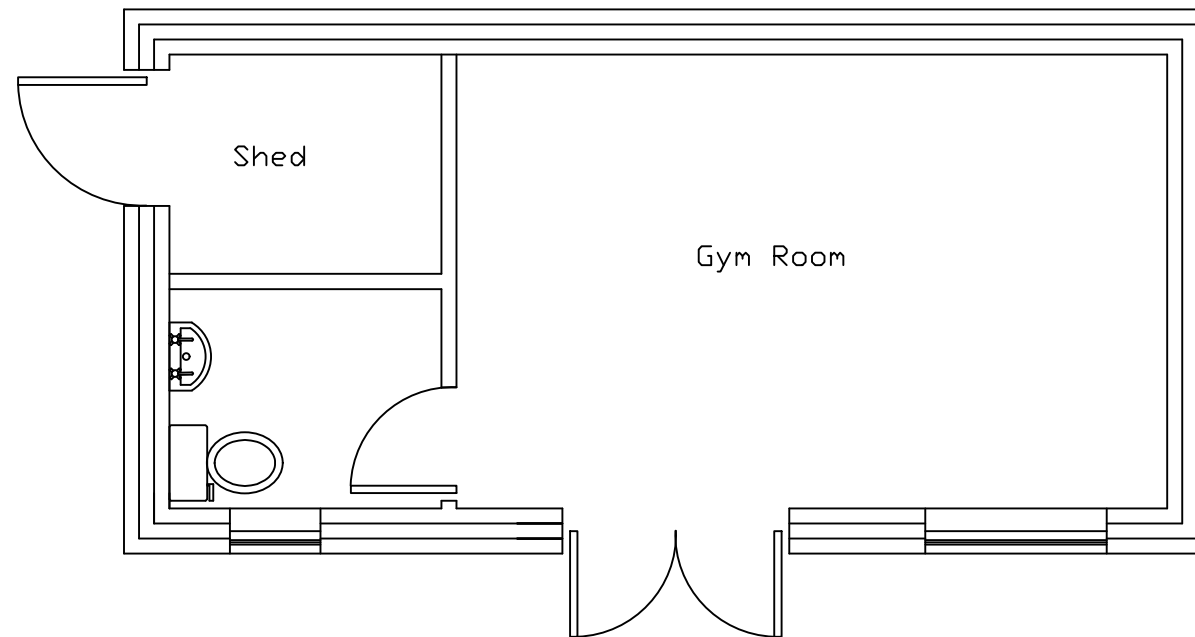

Proposed Floor Plan

 

Project
 69 Bedgrove
 Aylesbury, HP21 7BQ

Drawing Title Garden Building	Issue Status Planning Application
Scale 1:50@A3	Date 10 January 2021
Drawing no. BED 005/PA	

awkDesign
 22 mursley road little horwood bucks mk17 0pg
 e: al@awkDesign.co.uk t: 07862 283148