





Proposed Front Elevation




Proposed Rear Elevation

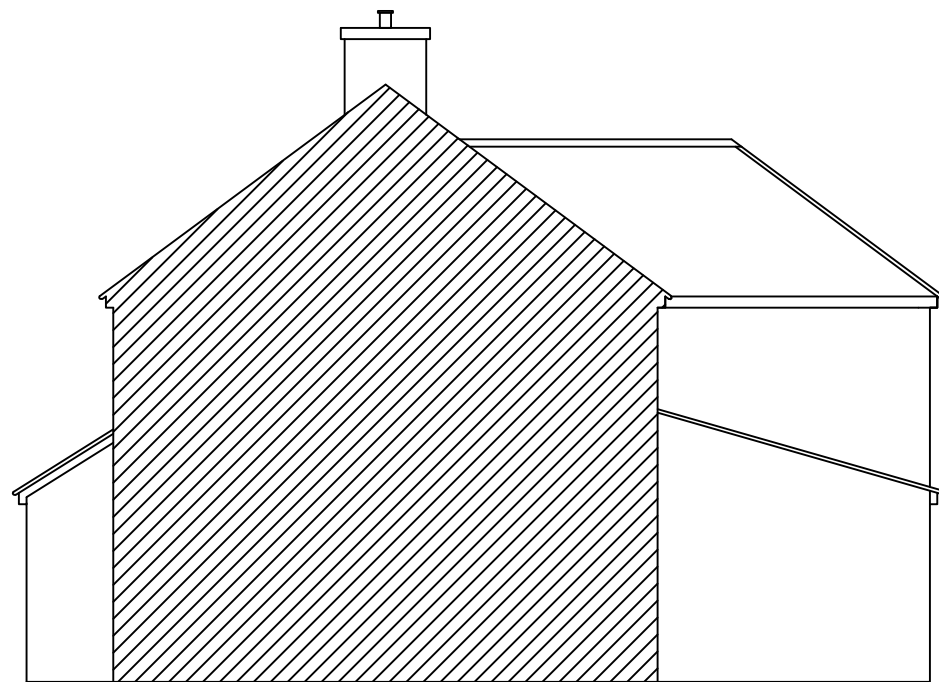

Proposed Side (South Western) Elevation

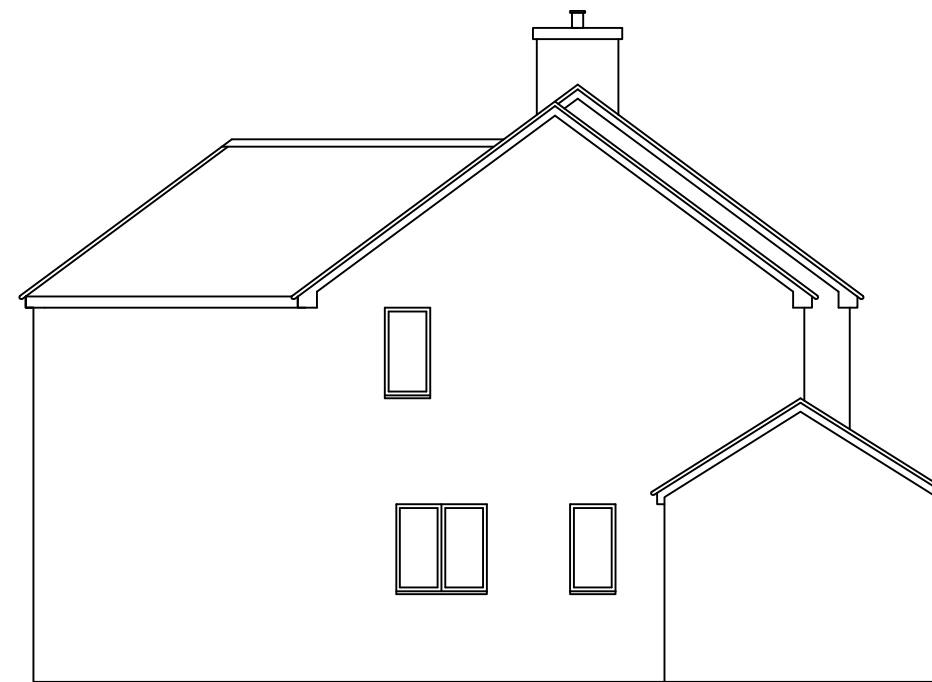

Proposed Side (North Eastern) Elevation

 

Project
 69 Bedgrove
 Aylesbury, HP21 7BQ

Drawing Title Proposed Elevations	Issue Status Planning Application
Scale 1:100@A3	Date 10 January 2021
Drawing no. BED 004/PA	

awkDesign
 22 mursley road little horwood bucks mk17 0pg
 e: al@awkDesign.co.uk t: 07862 283148