



Materials:
 Roof: Handmade clay tiles
 Walls: Render, brickwork & cladding
 Joinery: Timber & Aluminium
 RW Goods: Black

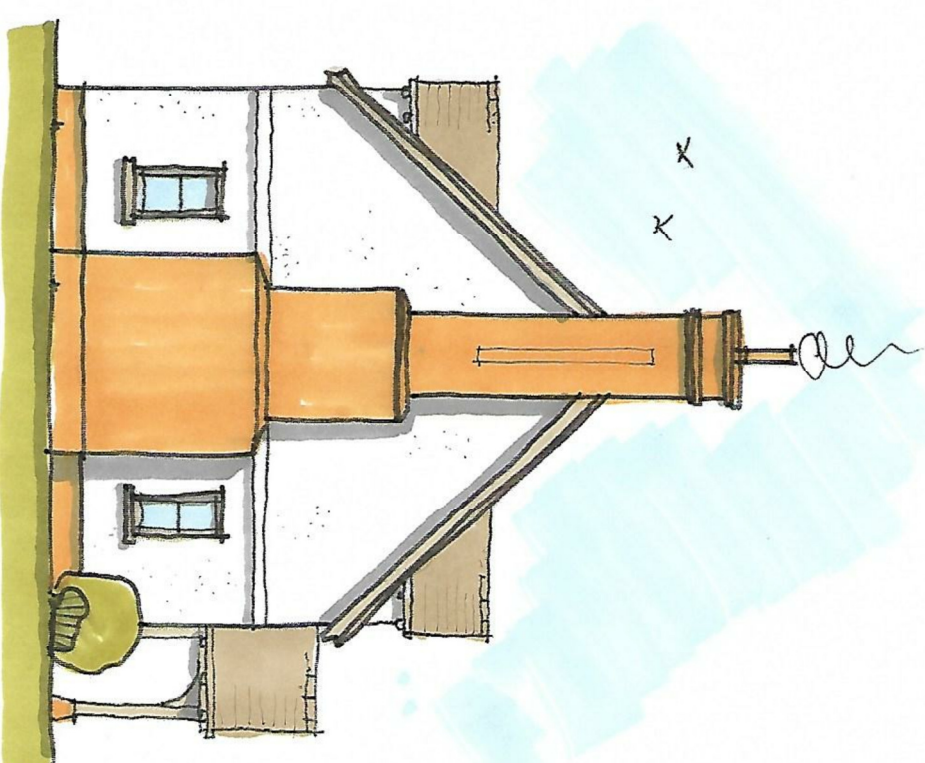

Proposed Rear Elevation

Scale: 1:100@A3

 

Proposed Side Elevation

Scale: 1:100@A3

Rev.	Description	Date	CHKD

Client:
Mr & Mrs Whittington

Project:
Proposed new dwelling

Address:
Land adf. to Existing Stables
Bluebell Meadow
East Longdon Road
Mortlin

Drawing Title:
Proposed Side & Rear Elevations

Drawn By:
Date: Oct 2020 Scale: 1:100@A3

Drawing No:
393/ 04

Rev: