



EXISTING

TEAL Block East Elevation

150mm Drip
750mm Panel

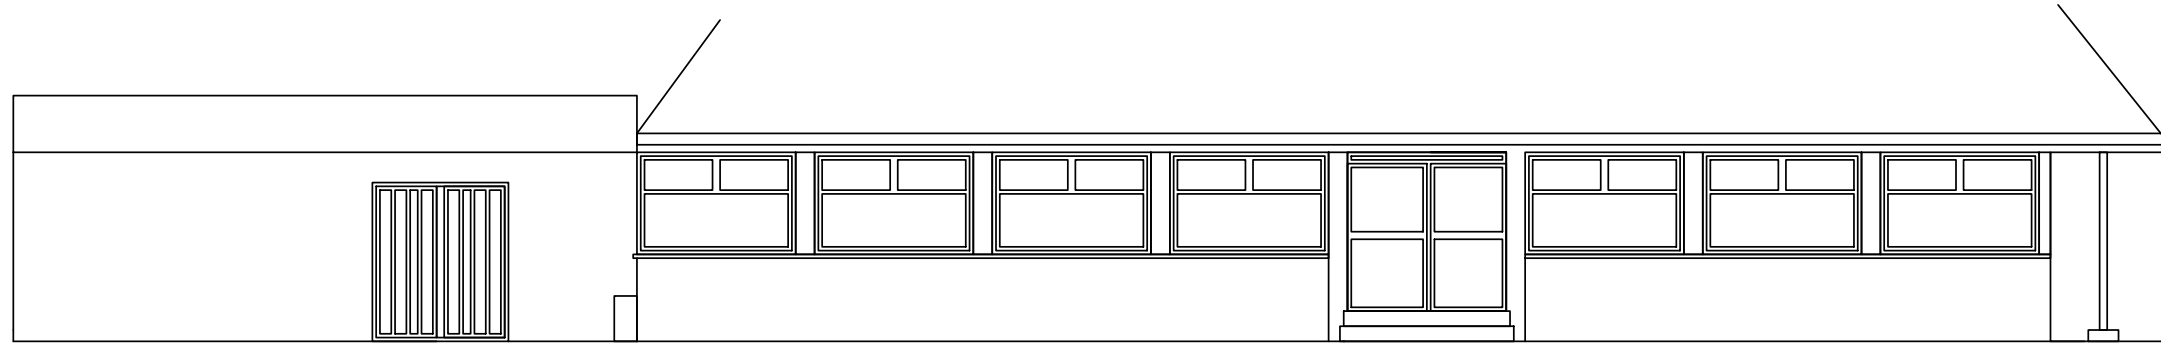

PROPOSED

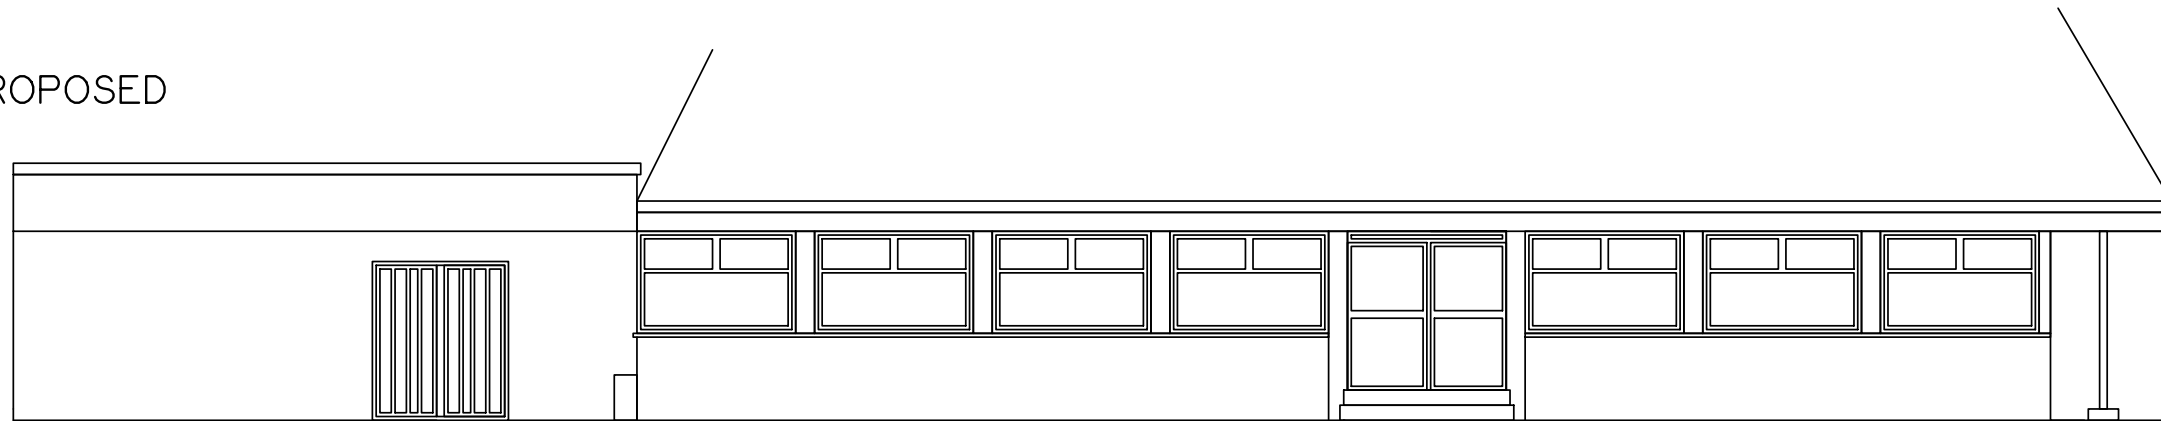

Scale 1:100@A3