
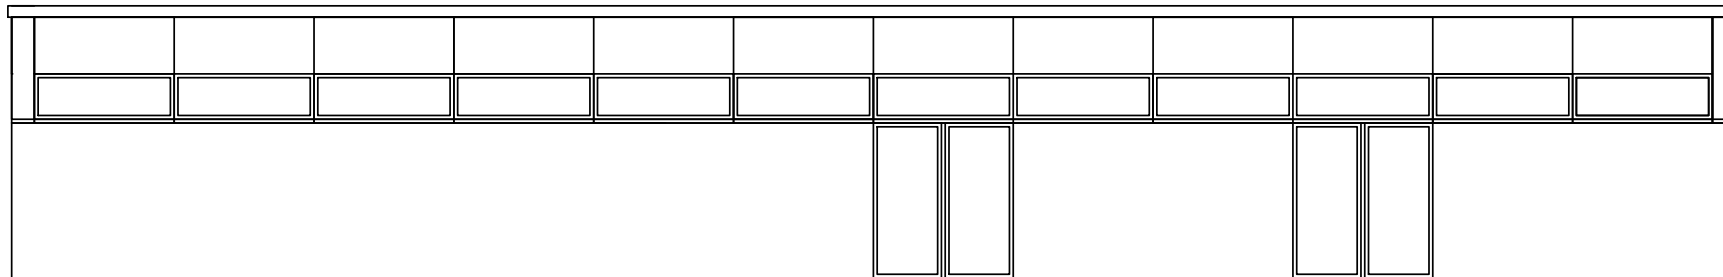



EXISTING

SILVER Block North & South Elevations


150mm Drip
750mm Panel

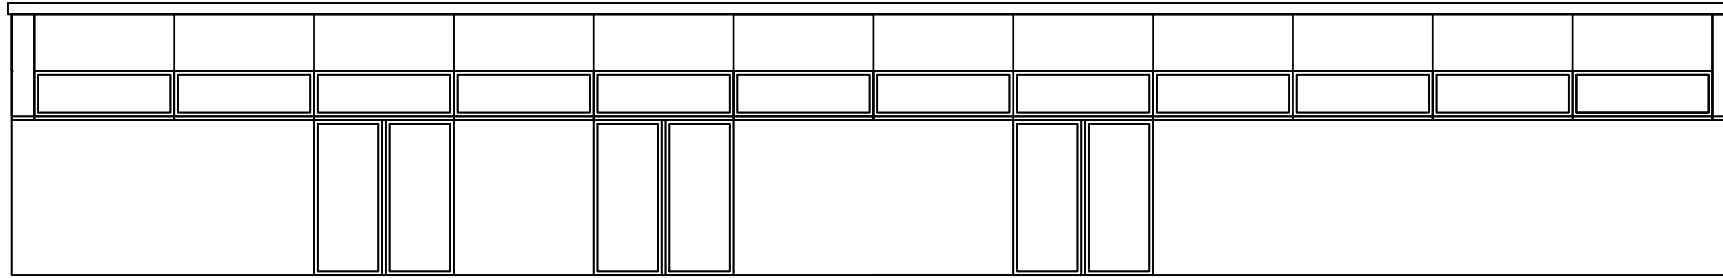

PROPOSED

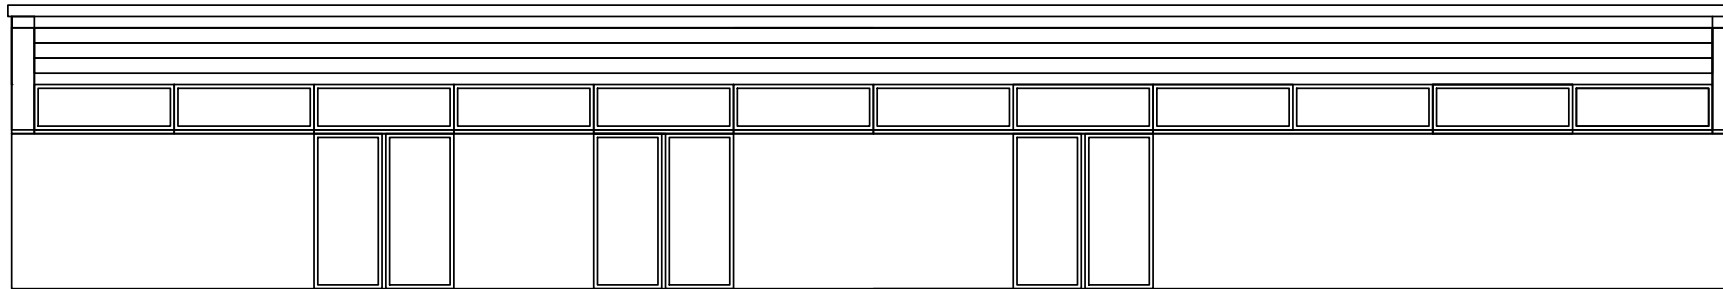

Additional 150mm roof height, New cladding to replace panelling

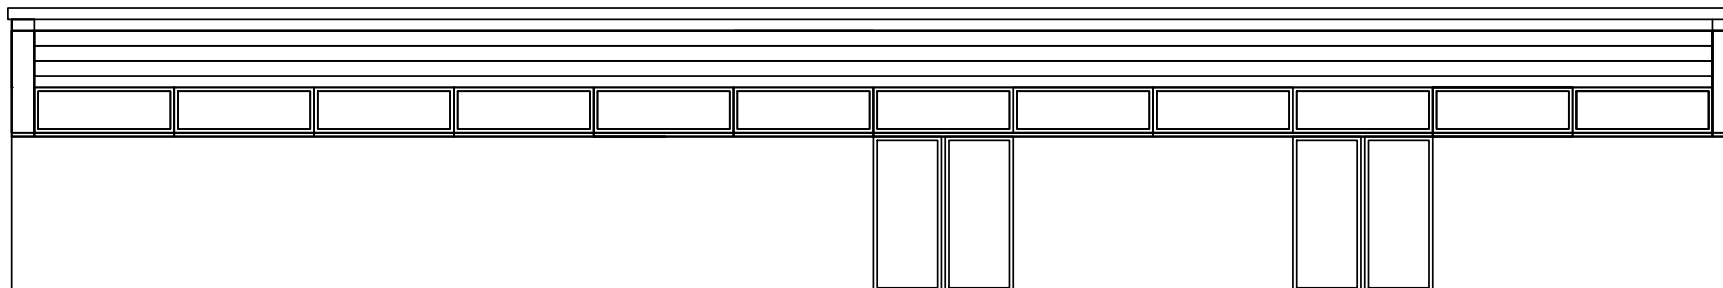

Scale 1:100@A3