



# EAST and WEST Elevation Silver Block


EXISTING

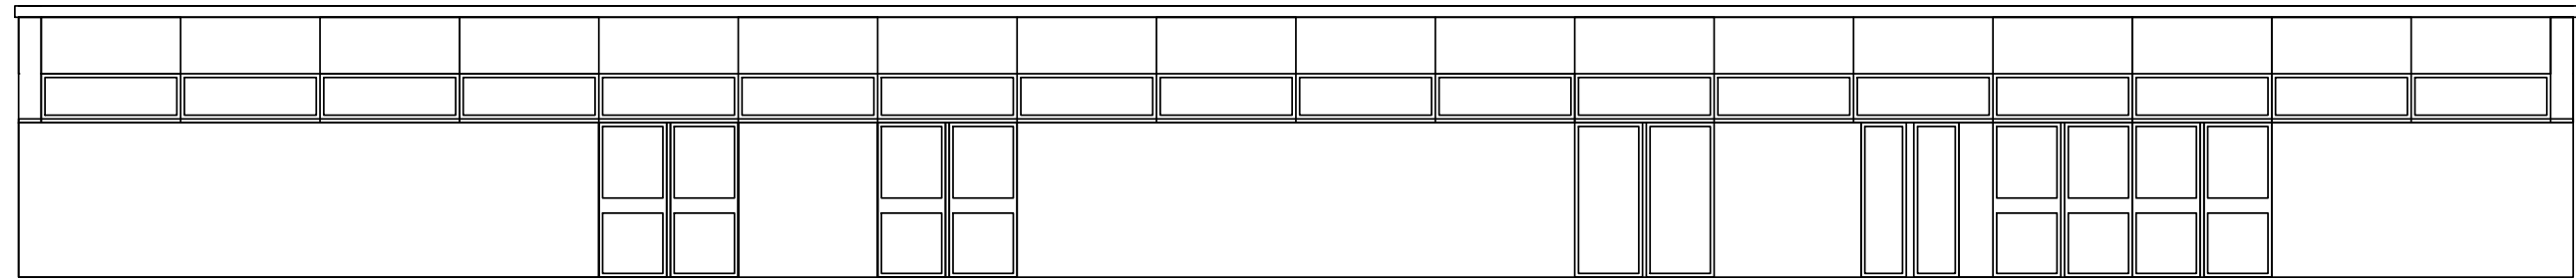


150mm Drip  
750mm Panel

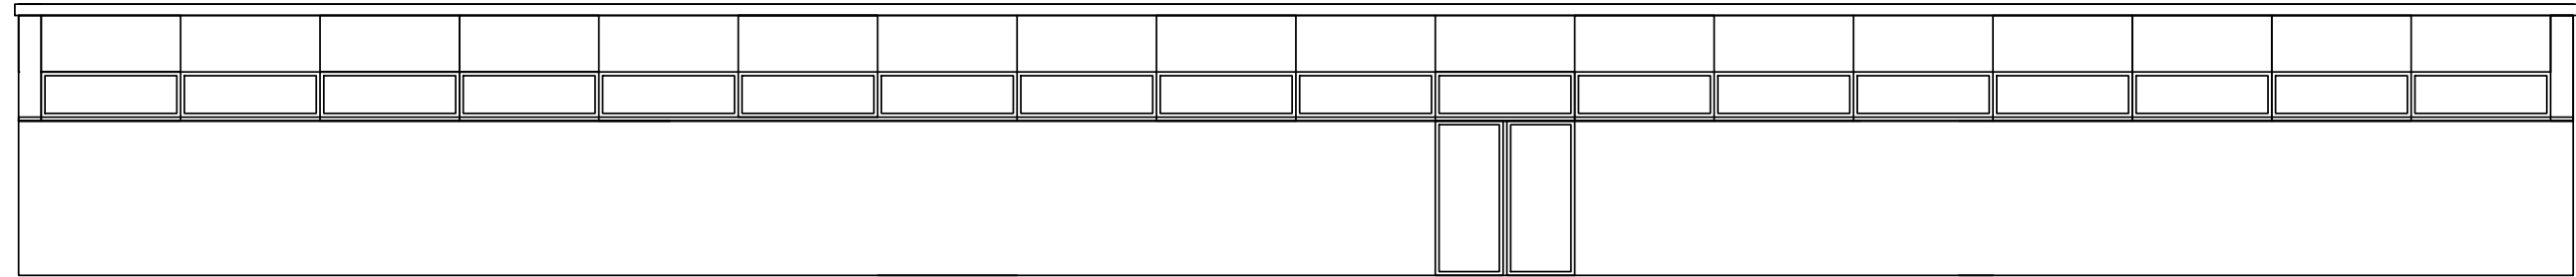

PROPOSED

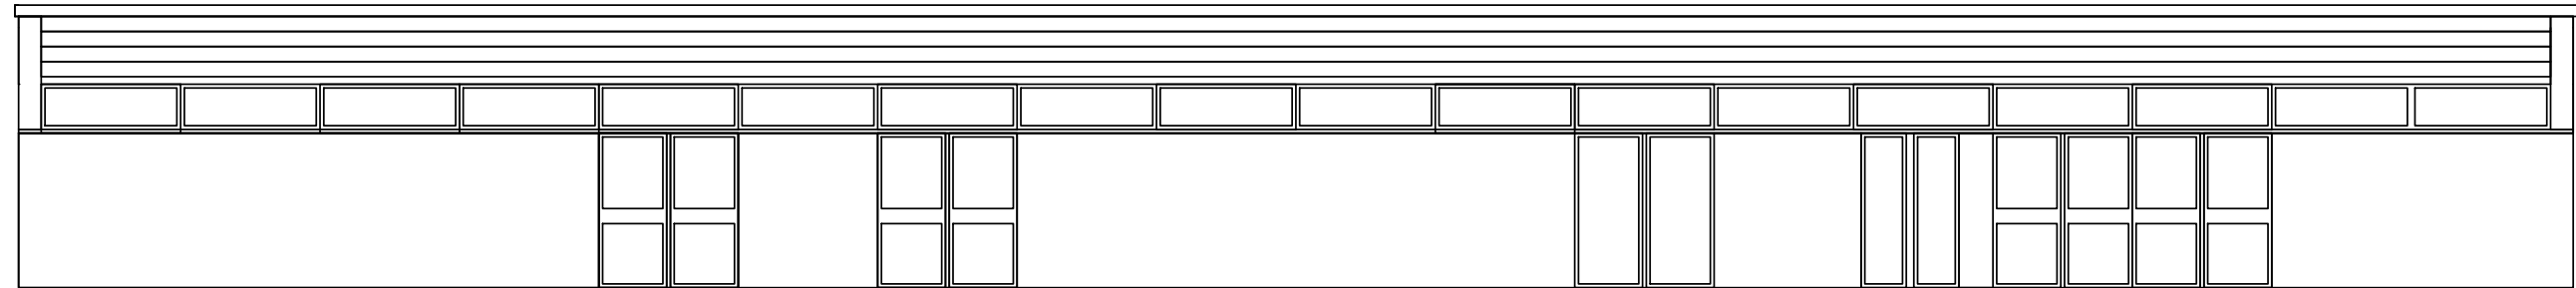

Additional 150mm roof height, New cladding to replace panelling

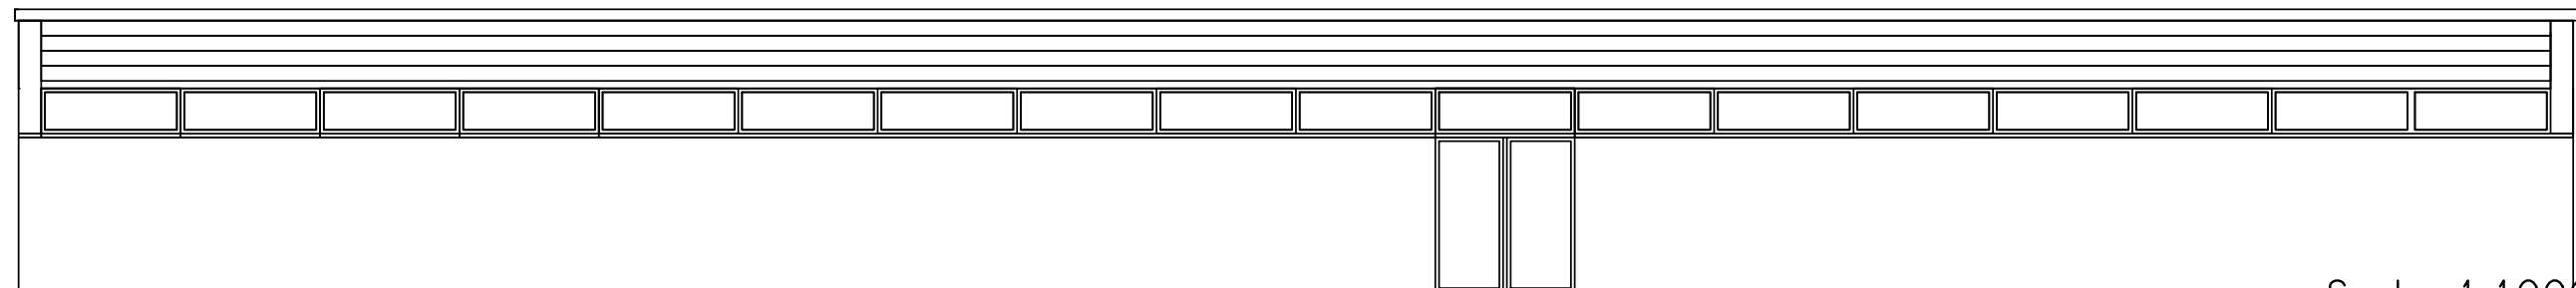

Scale 1:100@A3