


SOUTH Elevation


EAST Elevation

NORTH Elevation

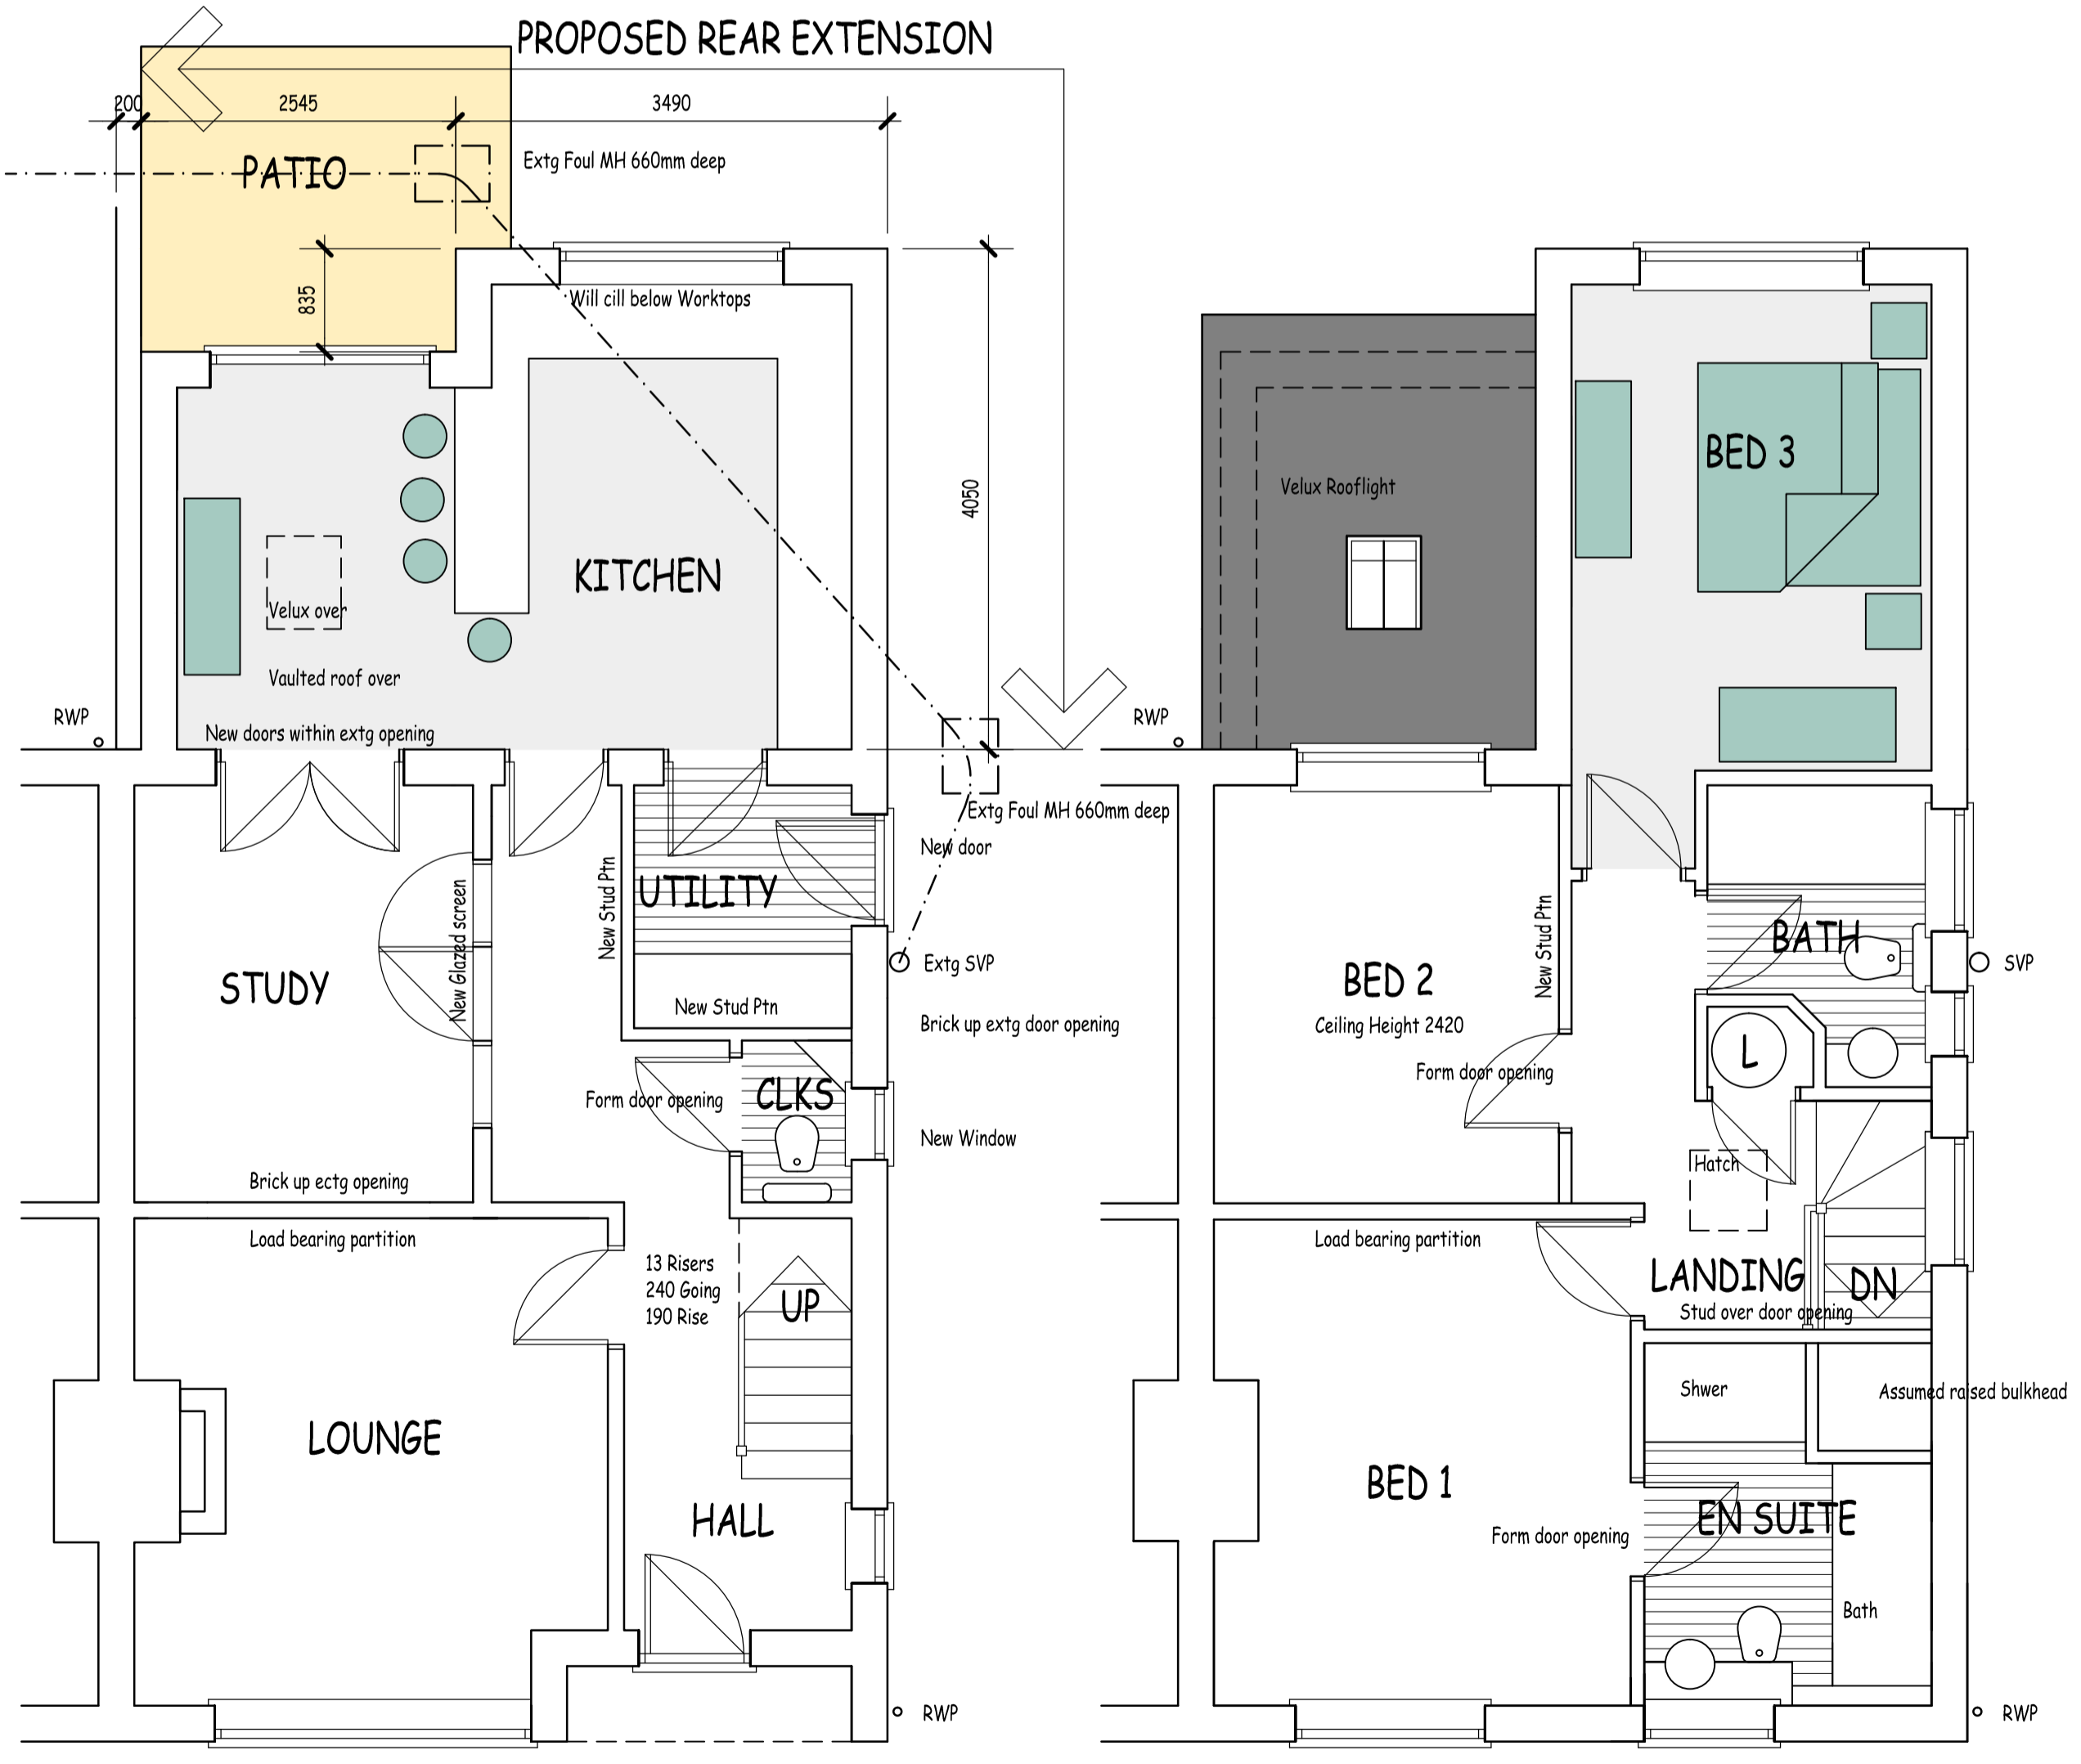


GROUND FLOOR PLAN

FIRST FLOOR PLAN

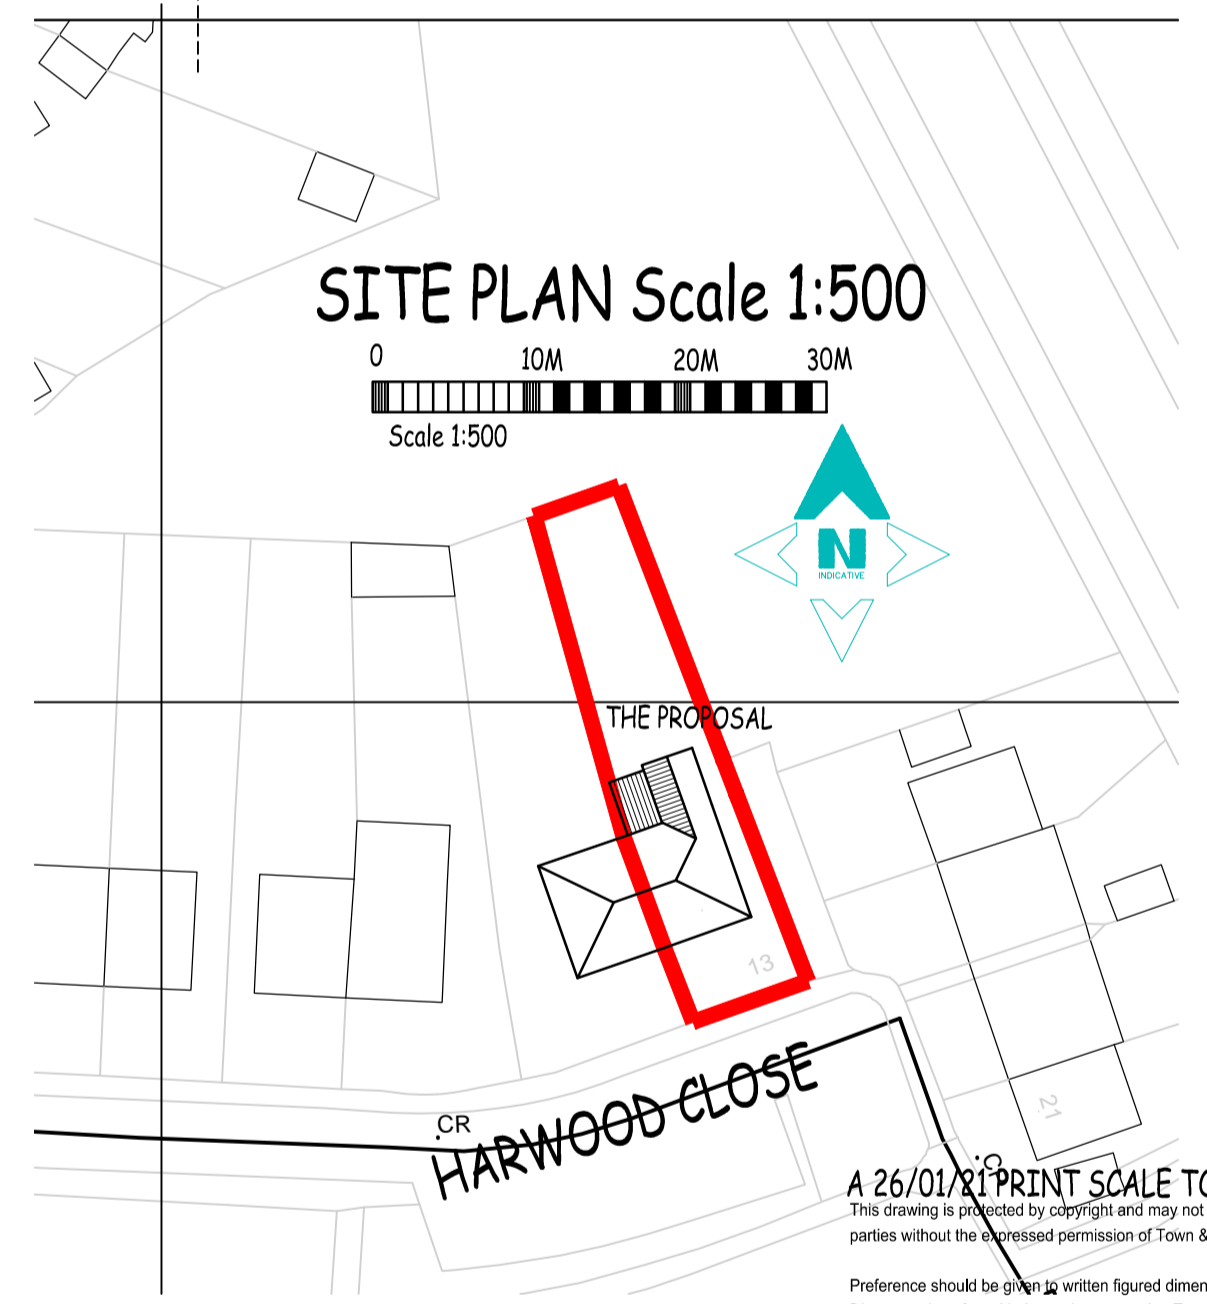

SITE PLAN Scale 1:500

©Crown Copyright and database rights 2020 OS Licence no. 100019980

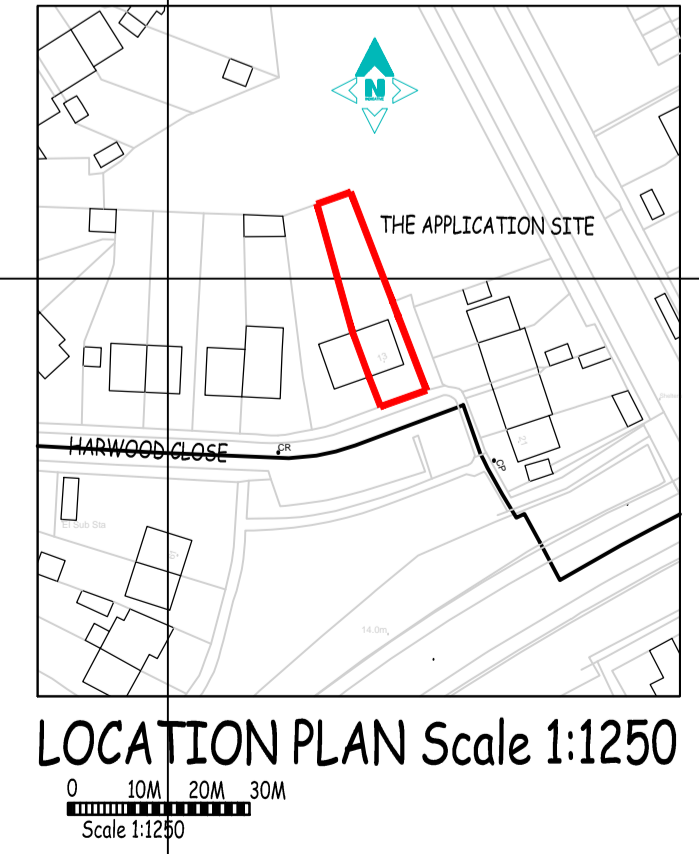

LOCATION PLAN Scale 1:1250

Harwood Close
Gosport, Hampshire.



A 26/01/21 PRINT SCALE TO PAPER SIZE
This drawing is protected by copyright and may not be copied or disclosed to third parties without the expressed permission of Town & Country Architecture.
Discrepancies of any kind must be reported to Town & Country Architecture.

TOWN & COUNTRY ARCHITECTURE
ARCHITECTURAL TECHNOLOGISTS
4 FOXGLOVES
THE MESONS
FAREHAM
HAMPSHIRE PO16 8JW
TELEPHONE: (01329) 238482
FACSIMILE: (01329) 238482

PROJECT: **PROPOSED EXTENSION**
13 Harwood Close
Gosport
Hampshire

CLIENT: **Mr. & Mrs. D. Trivett**

SCALE: 1:50 1:500 1:1250 (A1)

DATE: -

DRAWN: P.T.E MCIAT

CHECKED: -

REVISED: -

DRWG. NO. **20/18/05**

REVISION: A