


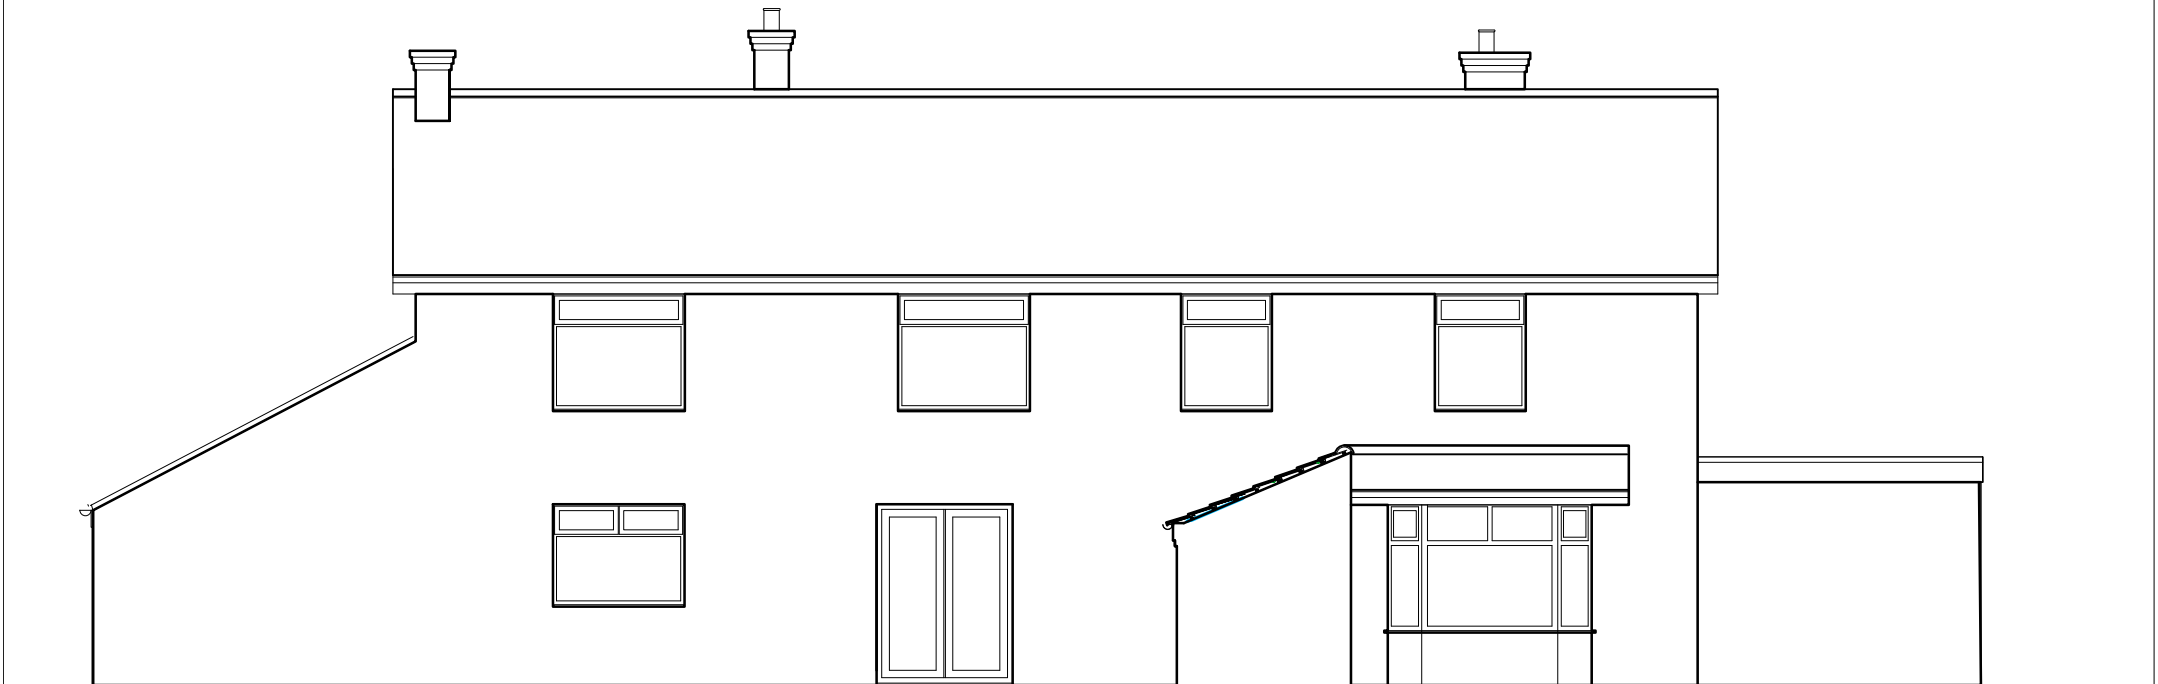

Front elevation facing north



Rear elevation facing south



Side elevation facing east



Side elevation facing west

Scale Bar 1:100 in A3 sheet



REVISION

PROJECT TITLE

PROPOSED REPLACEMENT DWELLING AT  
BREEZE FARM  
KILHAM LANE  
RUDSTON  
YO25 4UJ

CLIENT

MIR & MRS. M. PROCTOR

DRAWING TITLE

EXISTING HOUSE - ELEVATIONS

DATE 23 NOVEMBER 2020

SCALE 1 to 50 @ A1

1 to 100 @ A3

DRAWING No 3547/12

DRAWING STATUS



TITHE FARM . NORTH DALTON  
DRIFFIELD. YO25 9UX  
TELEPHONE: 01377 217009  
e-mail - mike@mj-design.co.uk  
www.mj-design.co.uk