





FRONT ELEVATION




SIDE ELEVATION




REAR ELEVATION

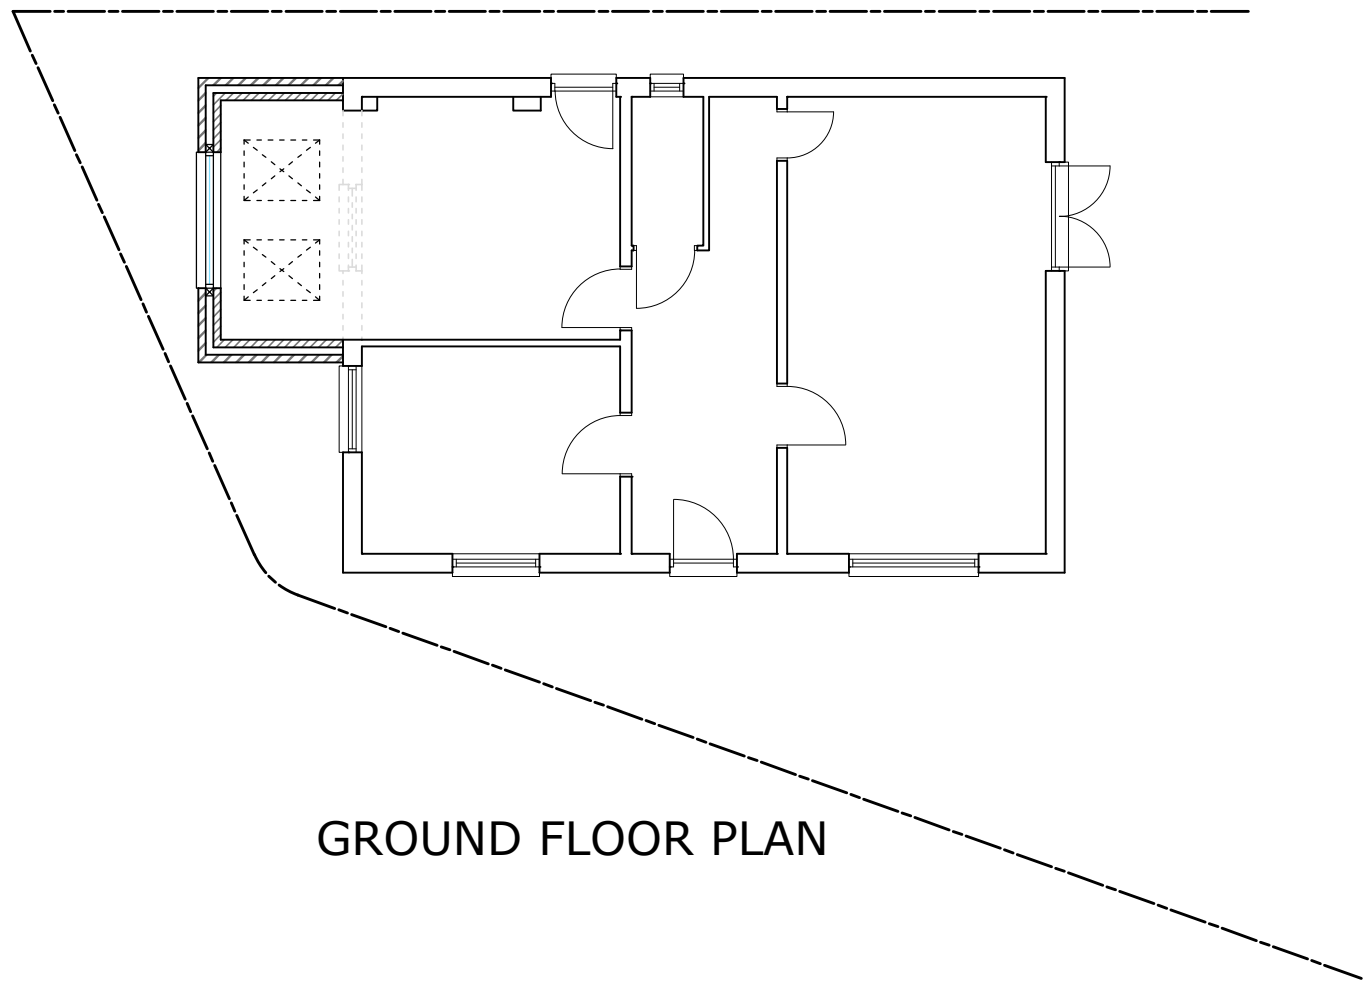 

GROUND FLOOR PLAN

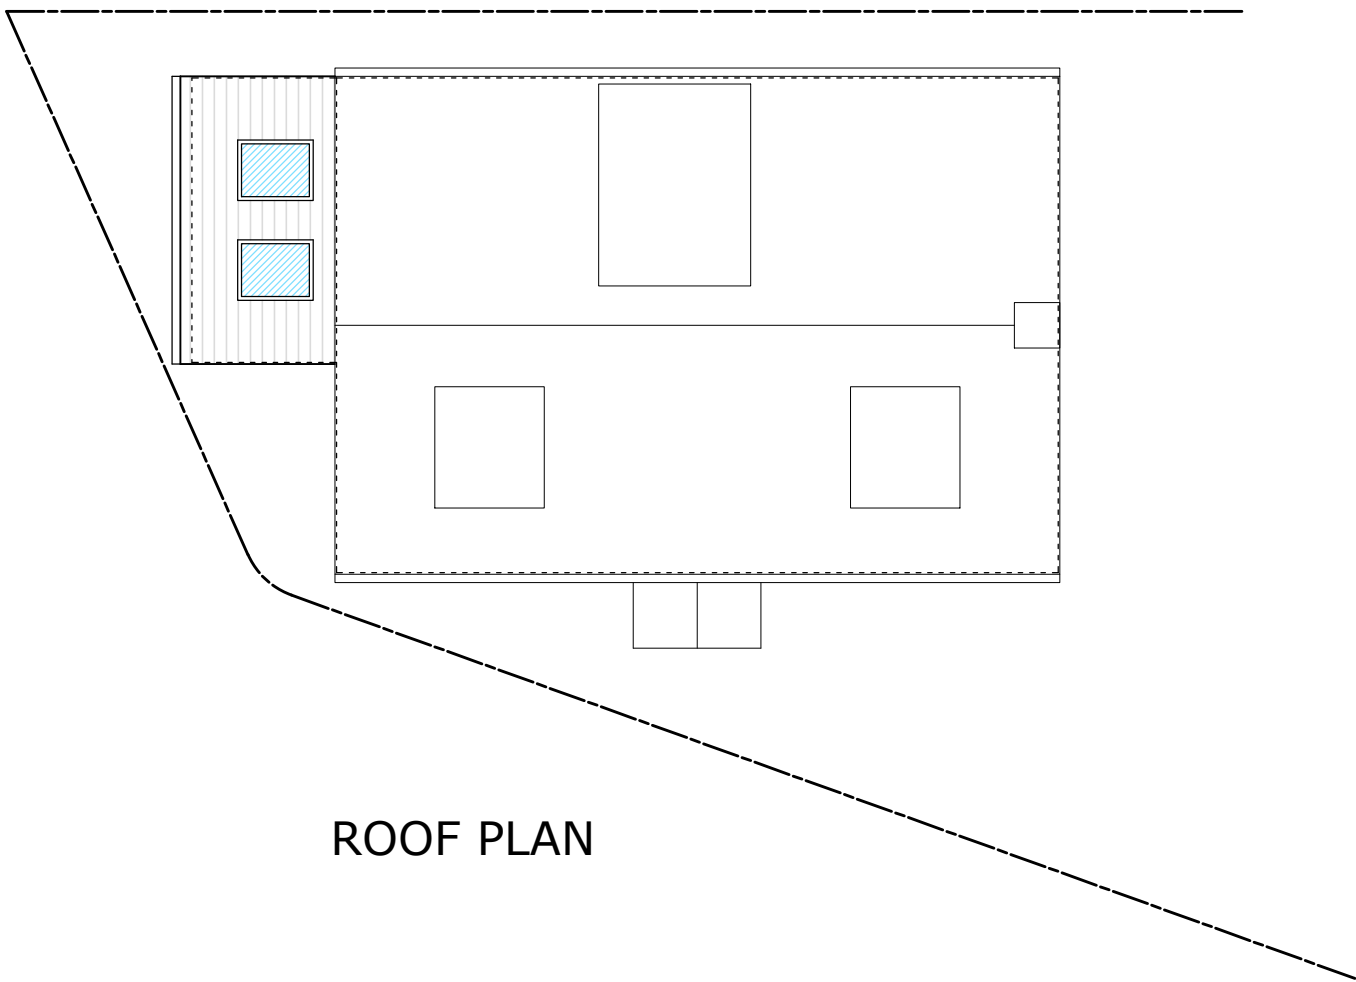

ROOF PLAN

 

THIS DRAWING PRINTED ON A2 SIZE PAPER



Home Extension Designs

HOME EXTENSION DESIGNS
60 BRIDGE ROAD EAST
WELWYN GARDEN CITY
HERTS AL7 1JU
tel : 01707 393971
fax : 01707 393980
e:stuartc@hed.co.uk

Project: 5 AVOCET ROAD,
HEMEL HEMPSTEAD,
HERTS.

Drawing Title: PLANS AND ELEVATIONS
AS PROPOSED

Drawn By: STANLEY Scale: 1:100 Date: DEC 2020

Orig Status: PROPOSED Checked:

Drawing No: 5124-P01 Revision: A