



SIDE ELEVATION




REAR ELEVATION

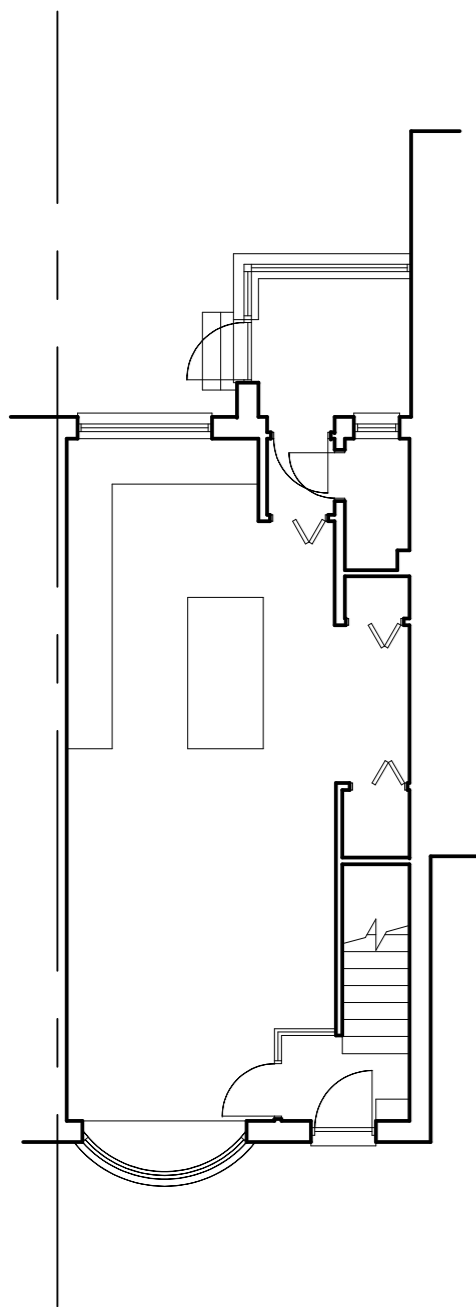

GROUND FLOOR PLAN

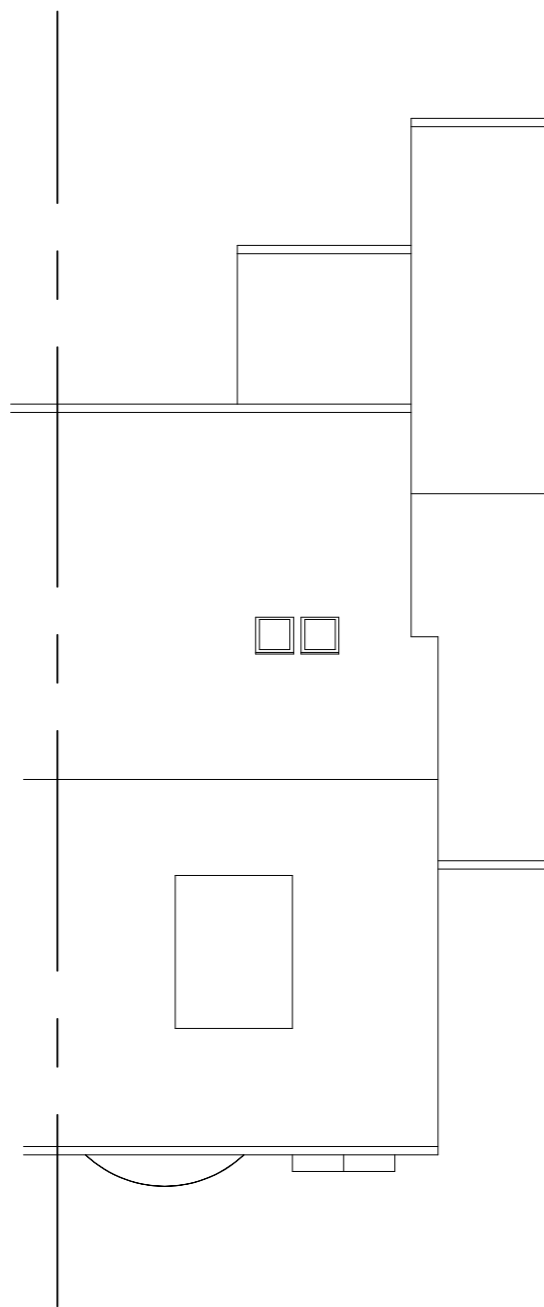

ROOF PLAN

 

THIS DRAWING PRINTED ON A2 SIZE PAPER



Home Extension Designs

HOME EXTENSION DESIGNS
60 BRIDGE ROAD EAST
WELWYN GARDEN CITY
HERTS AL7 1JU
tel : 01707 393971
fax : 01707 393980
e:stuartc@hed.co.uk

Project: 18 PICKFORD ROAD,
MARKYATE,
HERTS.

Drawing Title: EXISTING PLANS AND ELEVATIONS.

Drawn By: DAMIEN Scale: 1:100 Date: NOV 2020

Dwg Status: EXISTING Checked:

Drawing No: 5146-E01 Revision:

