


GROUND FLOOR PLAN

ROOF PLAN

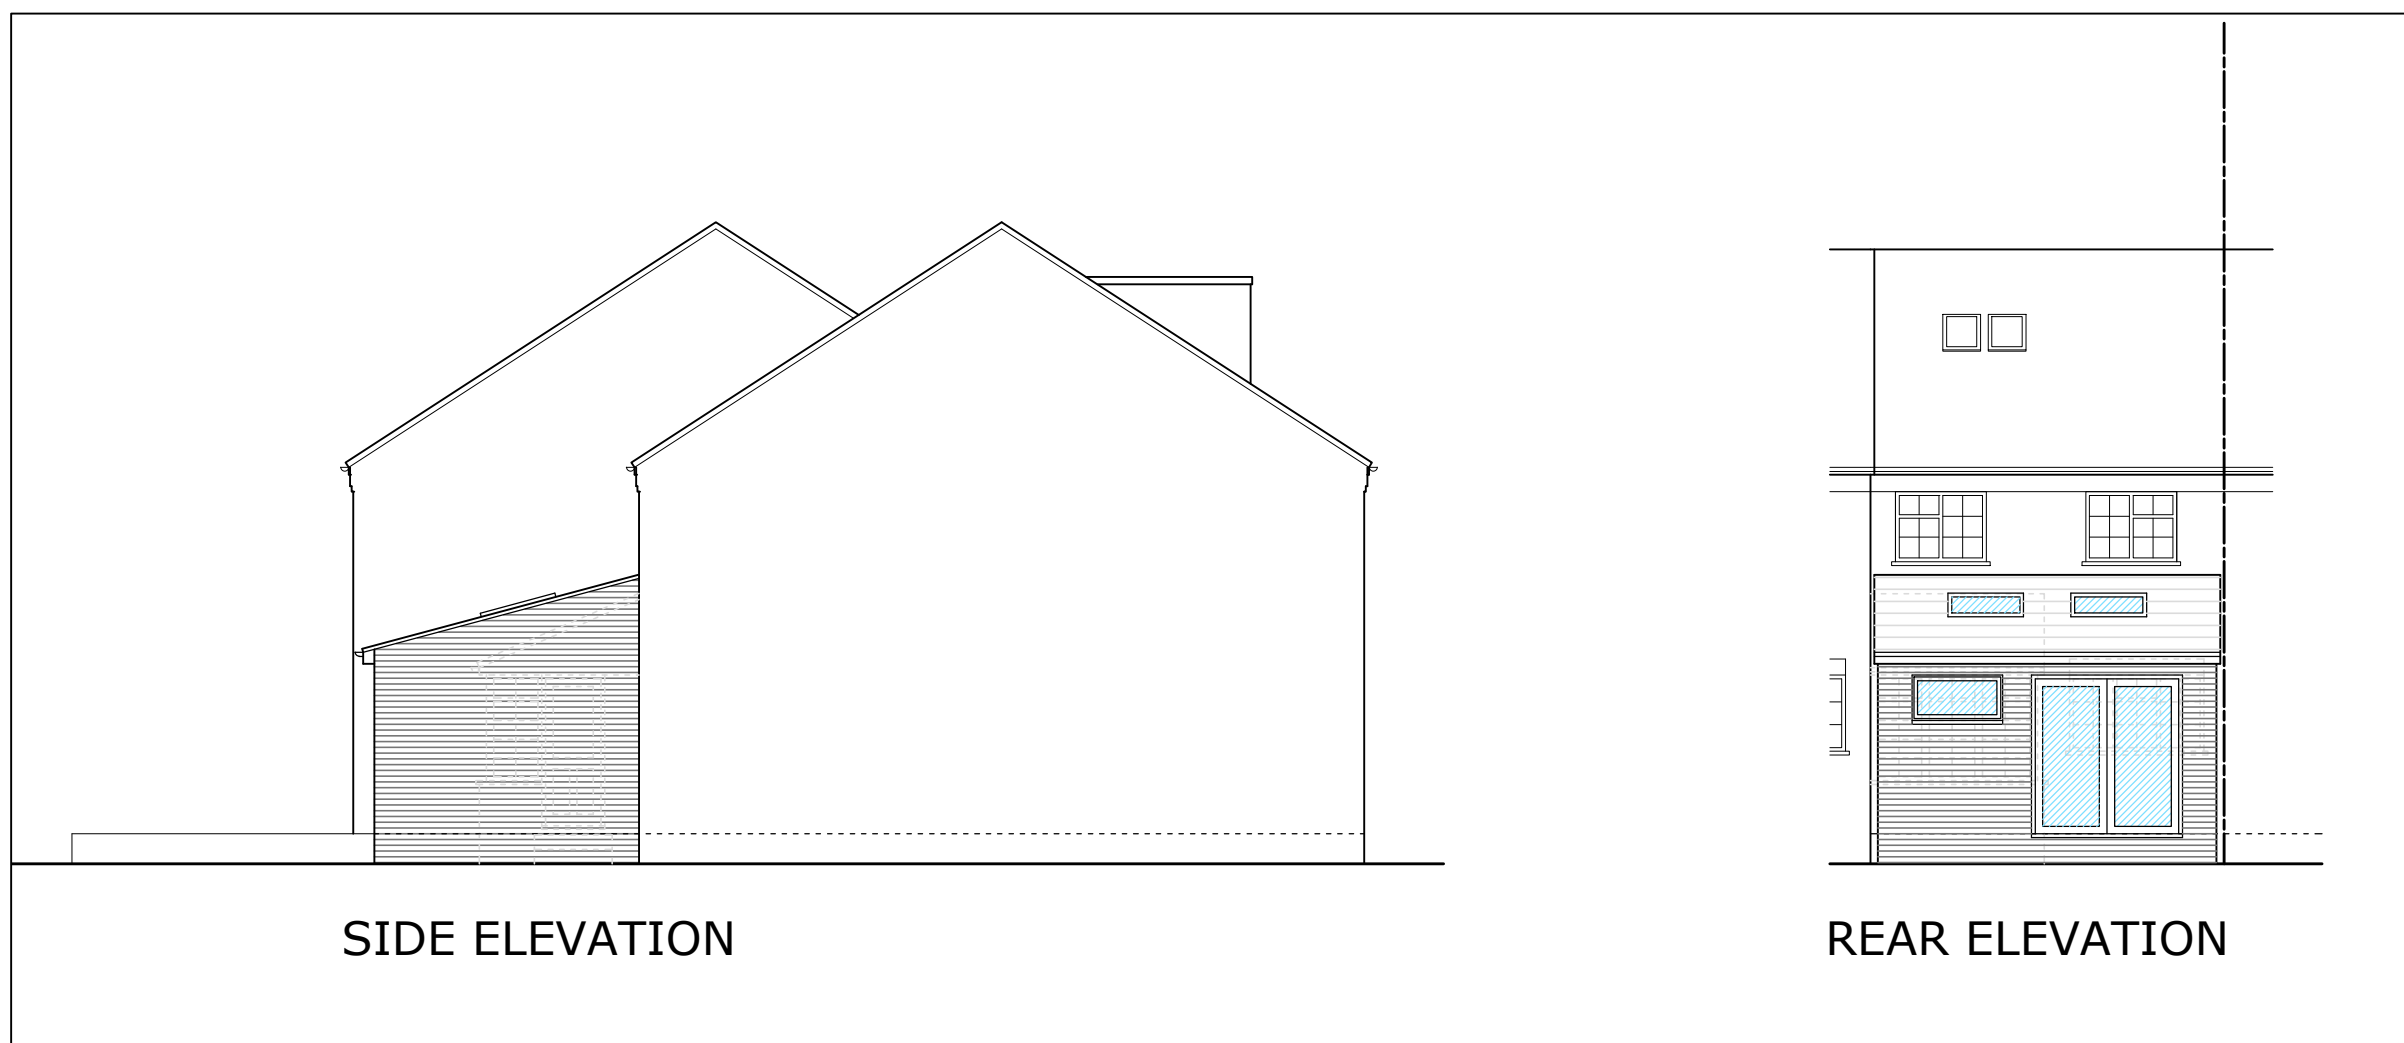

SIDE ELEVATION

REAR ELEVATION



THIS DRAWING PRINTED ON A2 SIZE PAPER



Home Extension Designs

**HOME EXTENSION DESIGNS**  
**60 BRIDGE ROAD EAST**  
**WELWYN GARDEN CITY**  
**HERTS AL7 1JU**  
**tel : 01707 393971**  
**fax : 01707 393980**  
**e:stuartc@hed.co.uk**

Project:  
 18 Pickford Road,  
 Markyate

Drawing Title:  
**PLANS AND ELEVATIONS**  
**AS PROPOSED**

Drawn By: STANLEY Scale: 1:100 Date: DEC 2020

Dwg Status: PROPOSED Checked:

Drawing No: 5146-P01 Revision: **A**