



PROPOSED FLANK ELEVATION

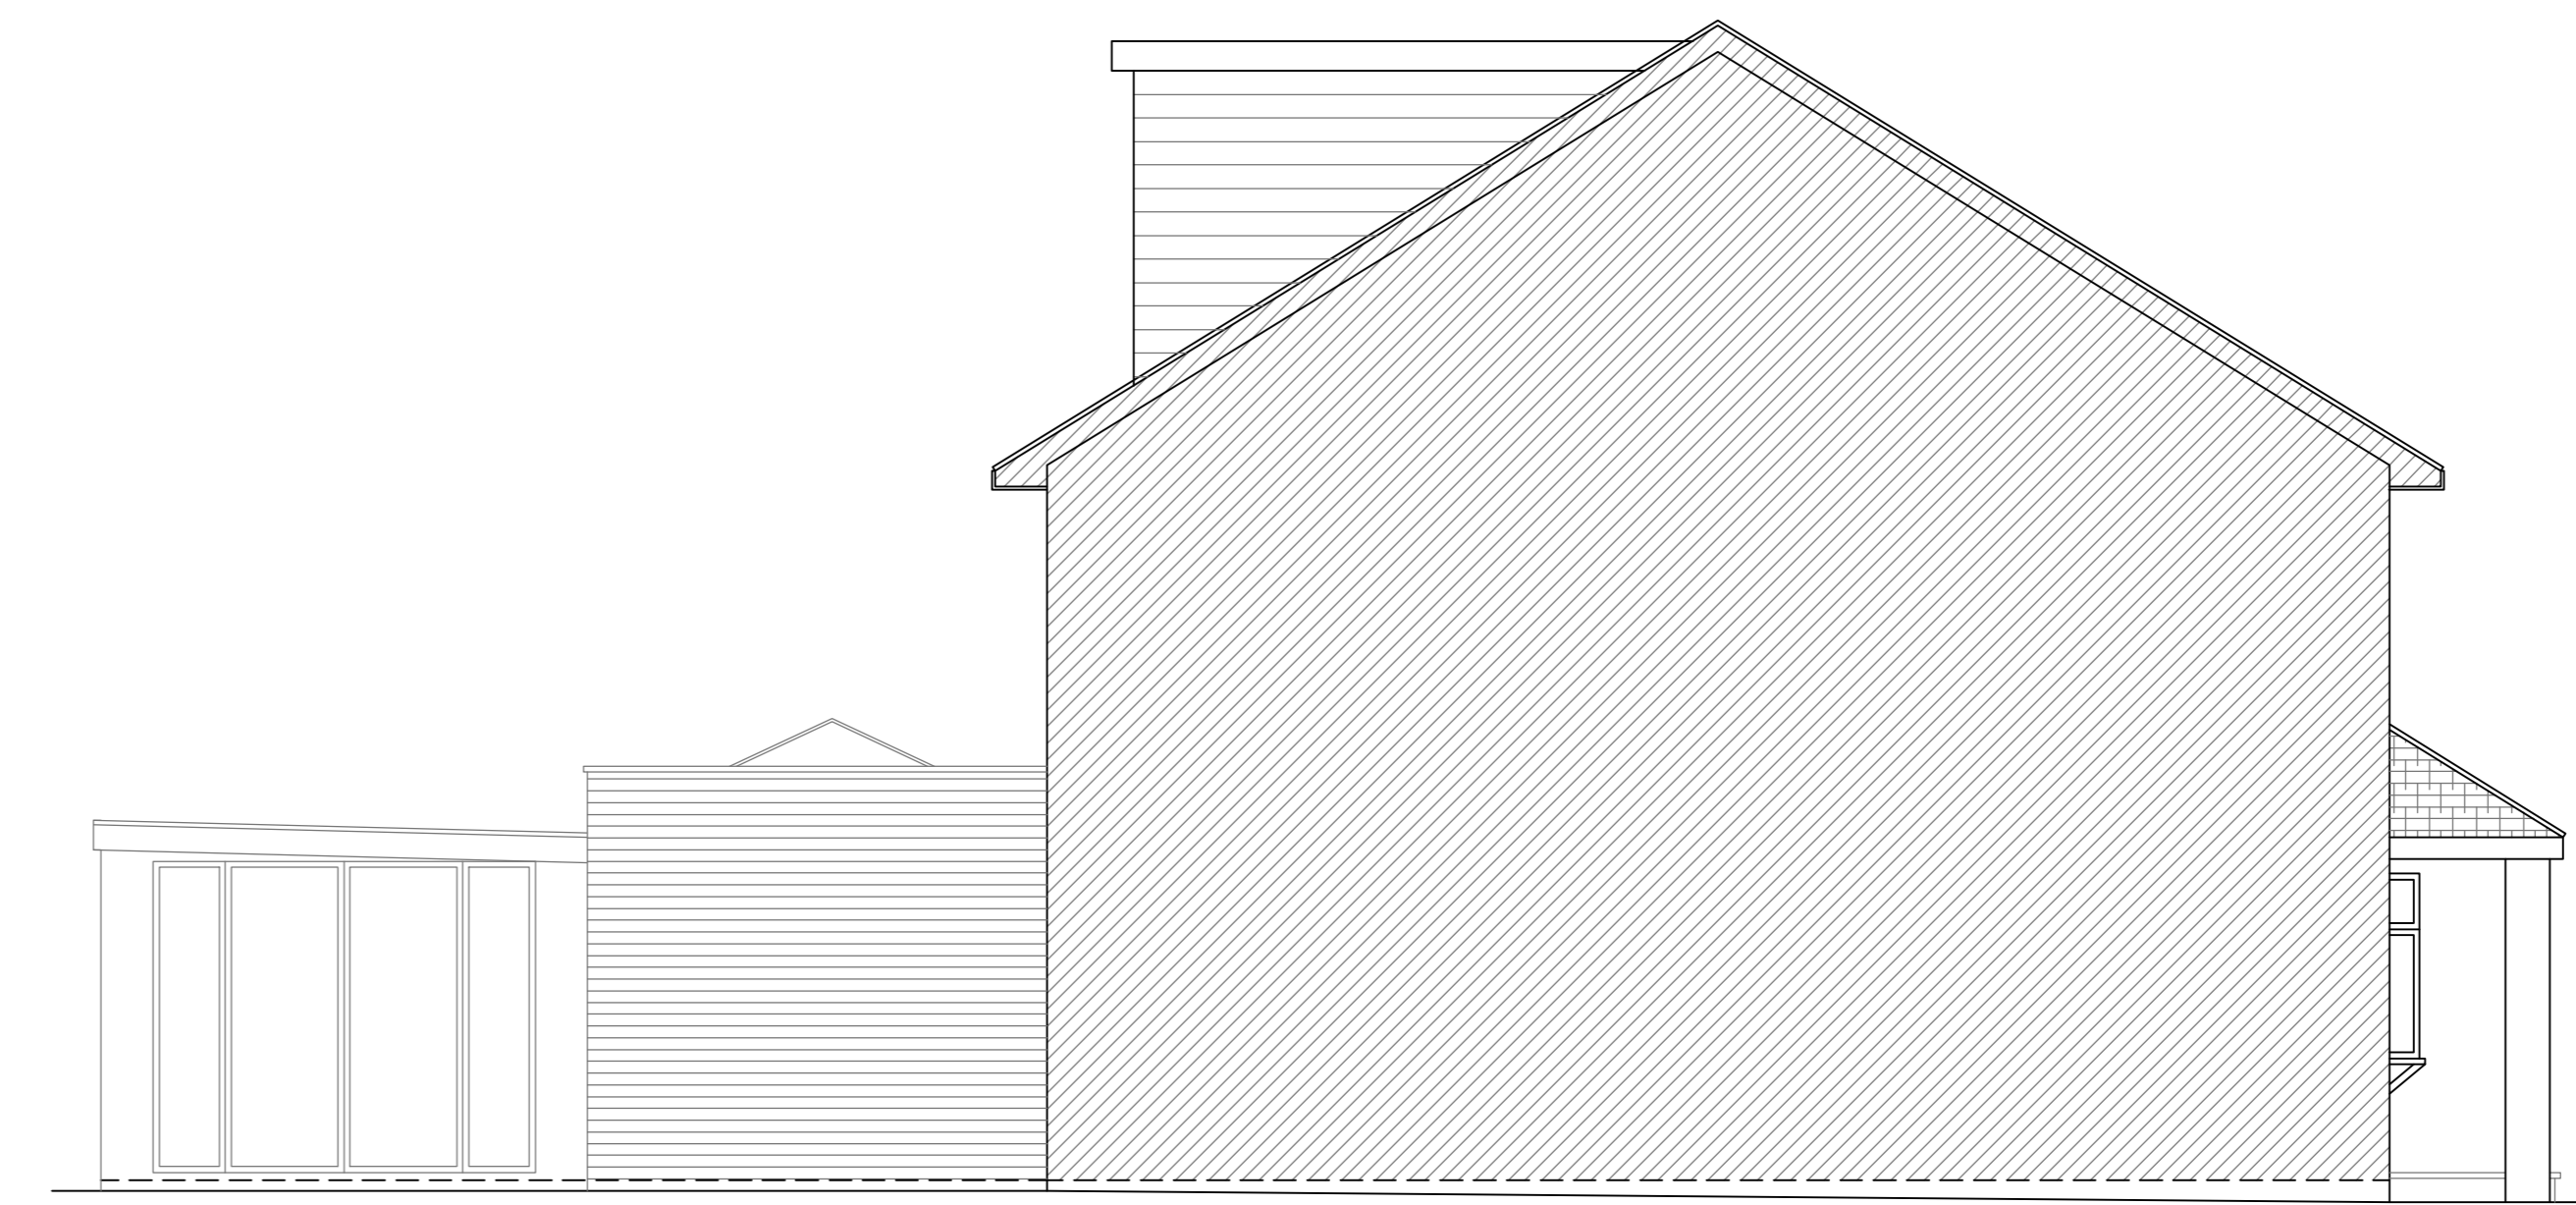





PROPOSED FLANK ELEVATION

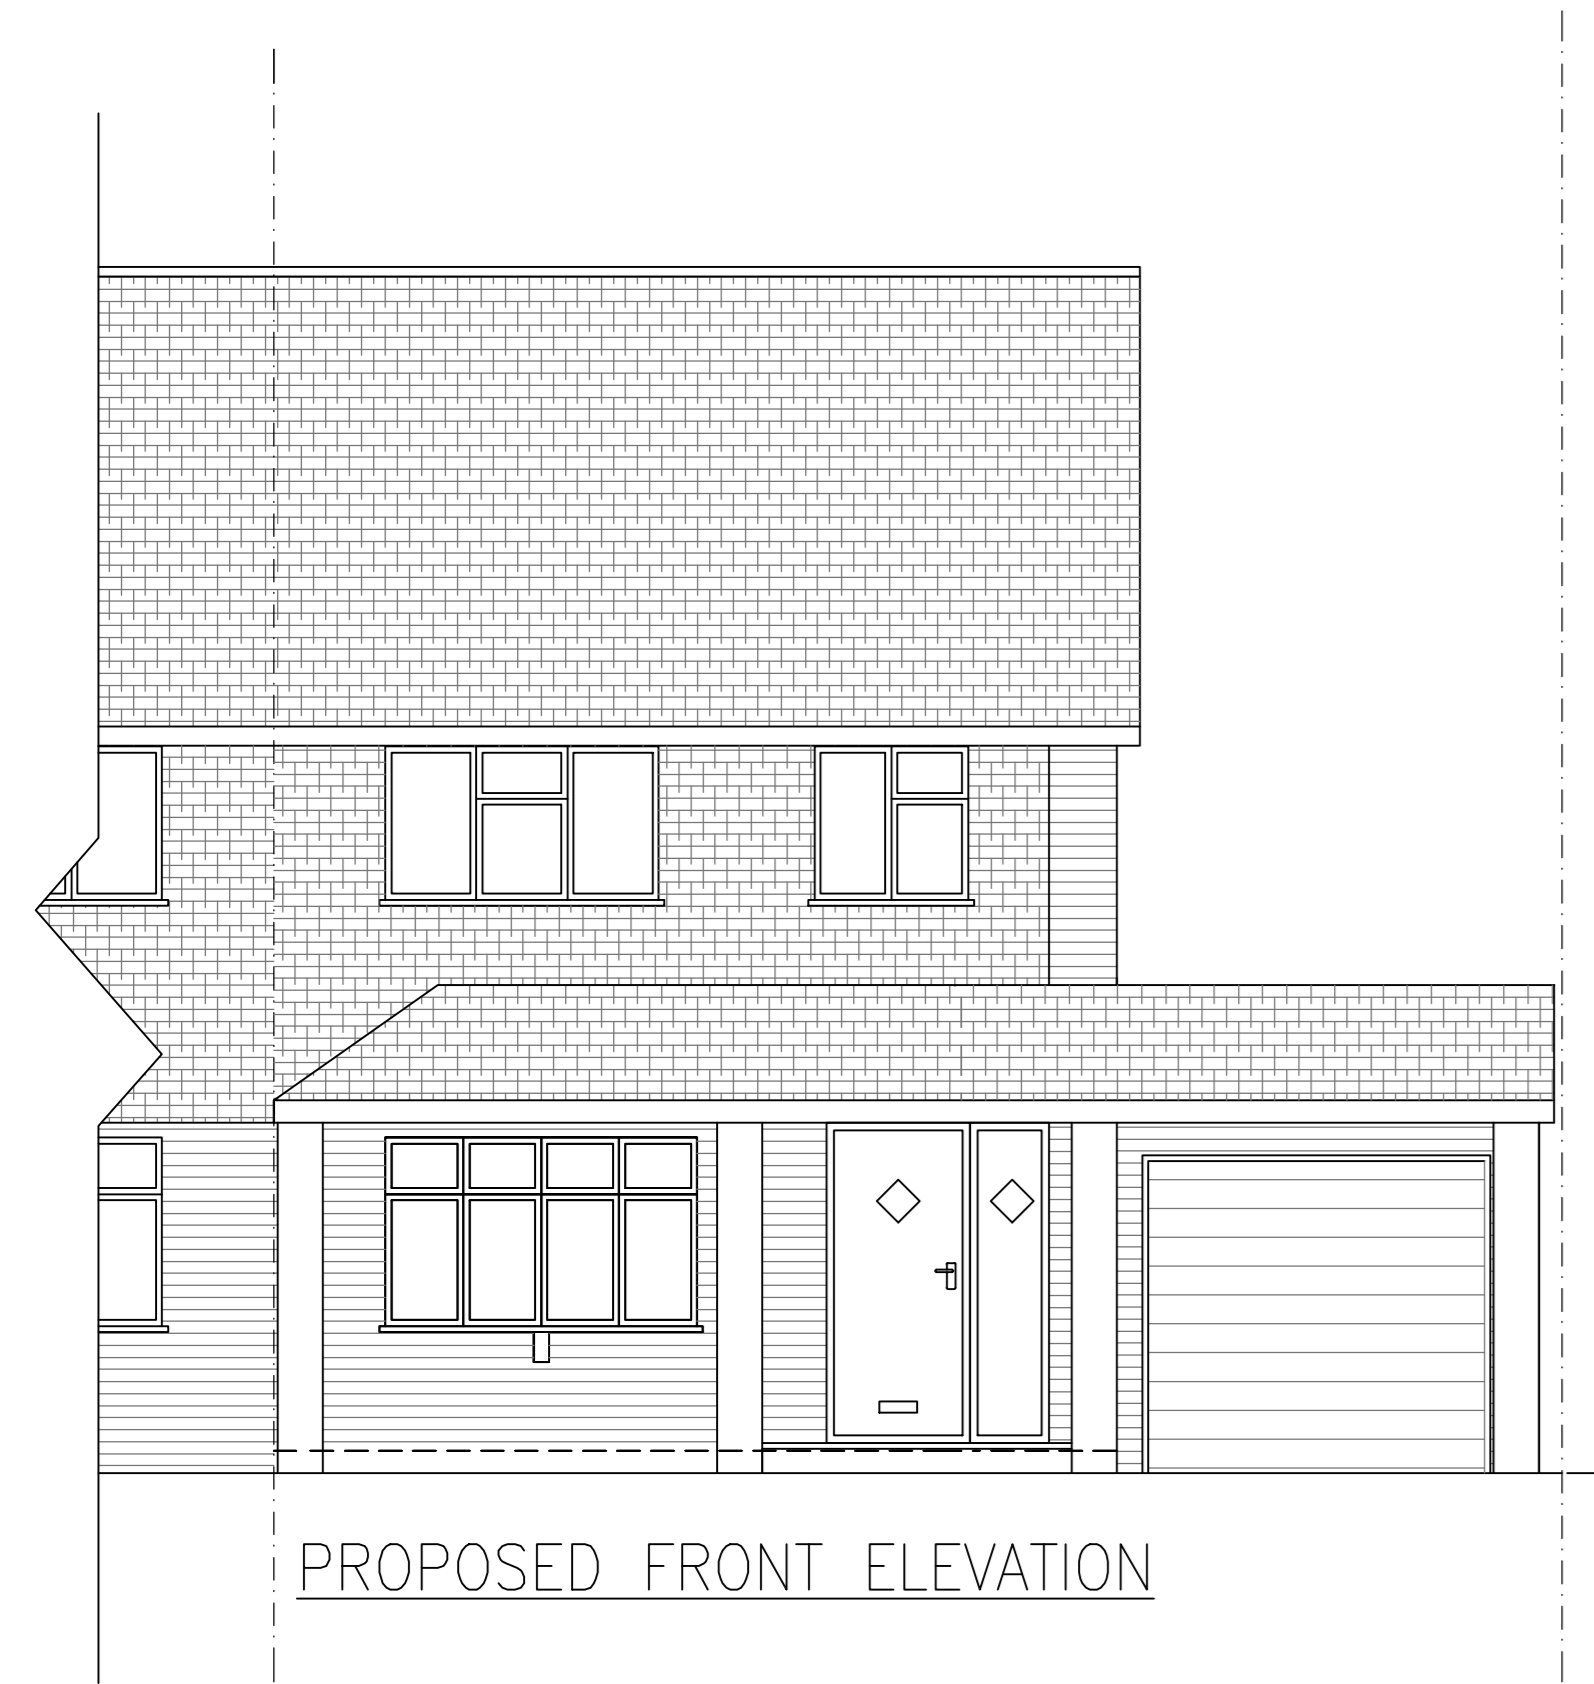

PROPOSED FRONT ELEVATION



PROPOSED REAR ELEVATION

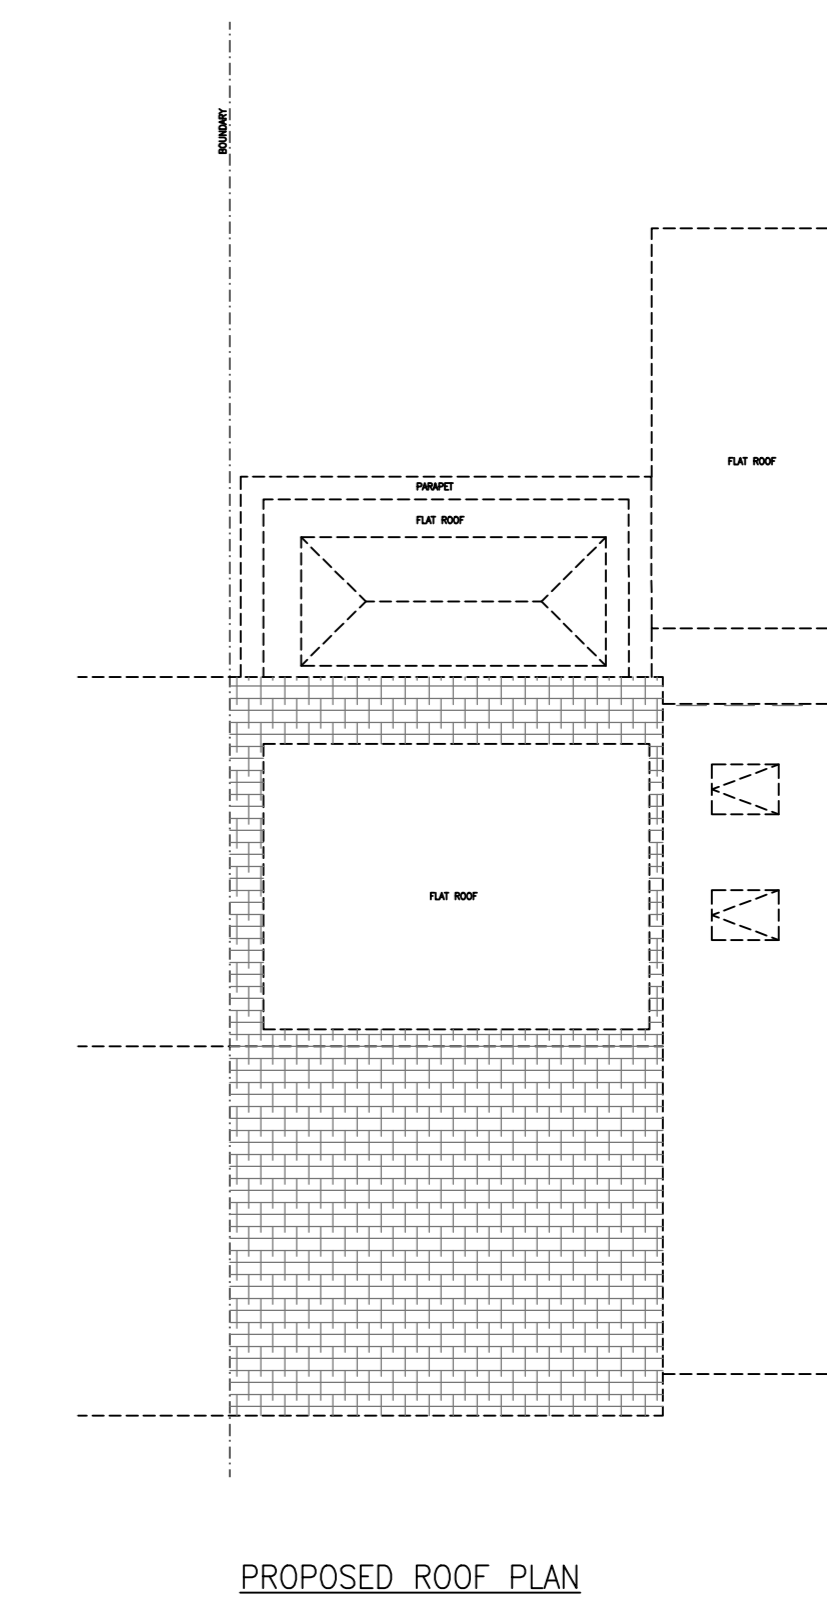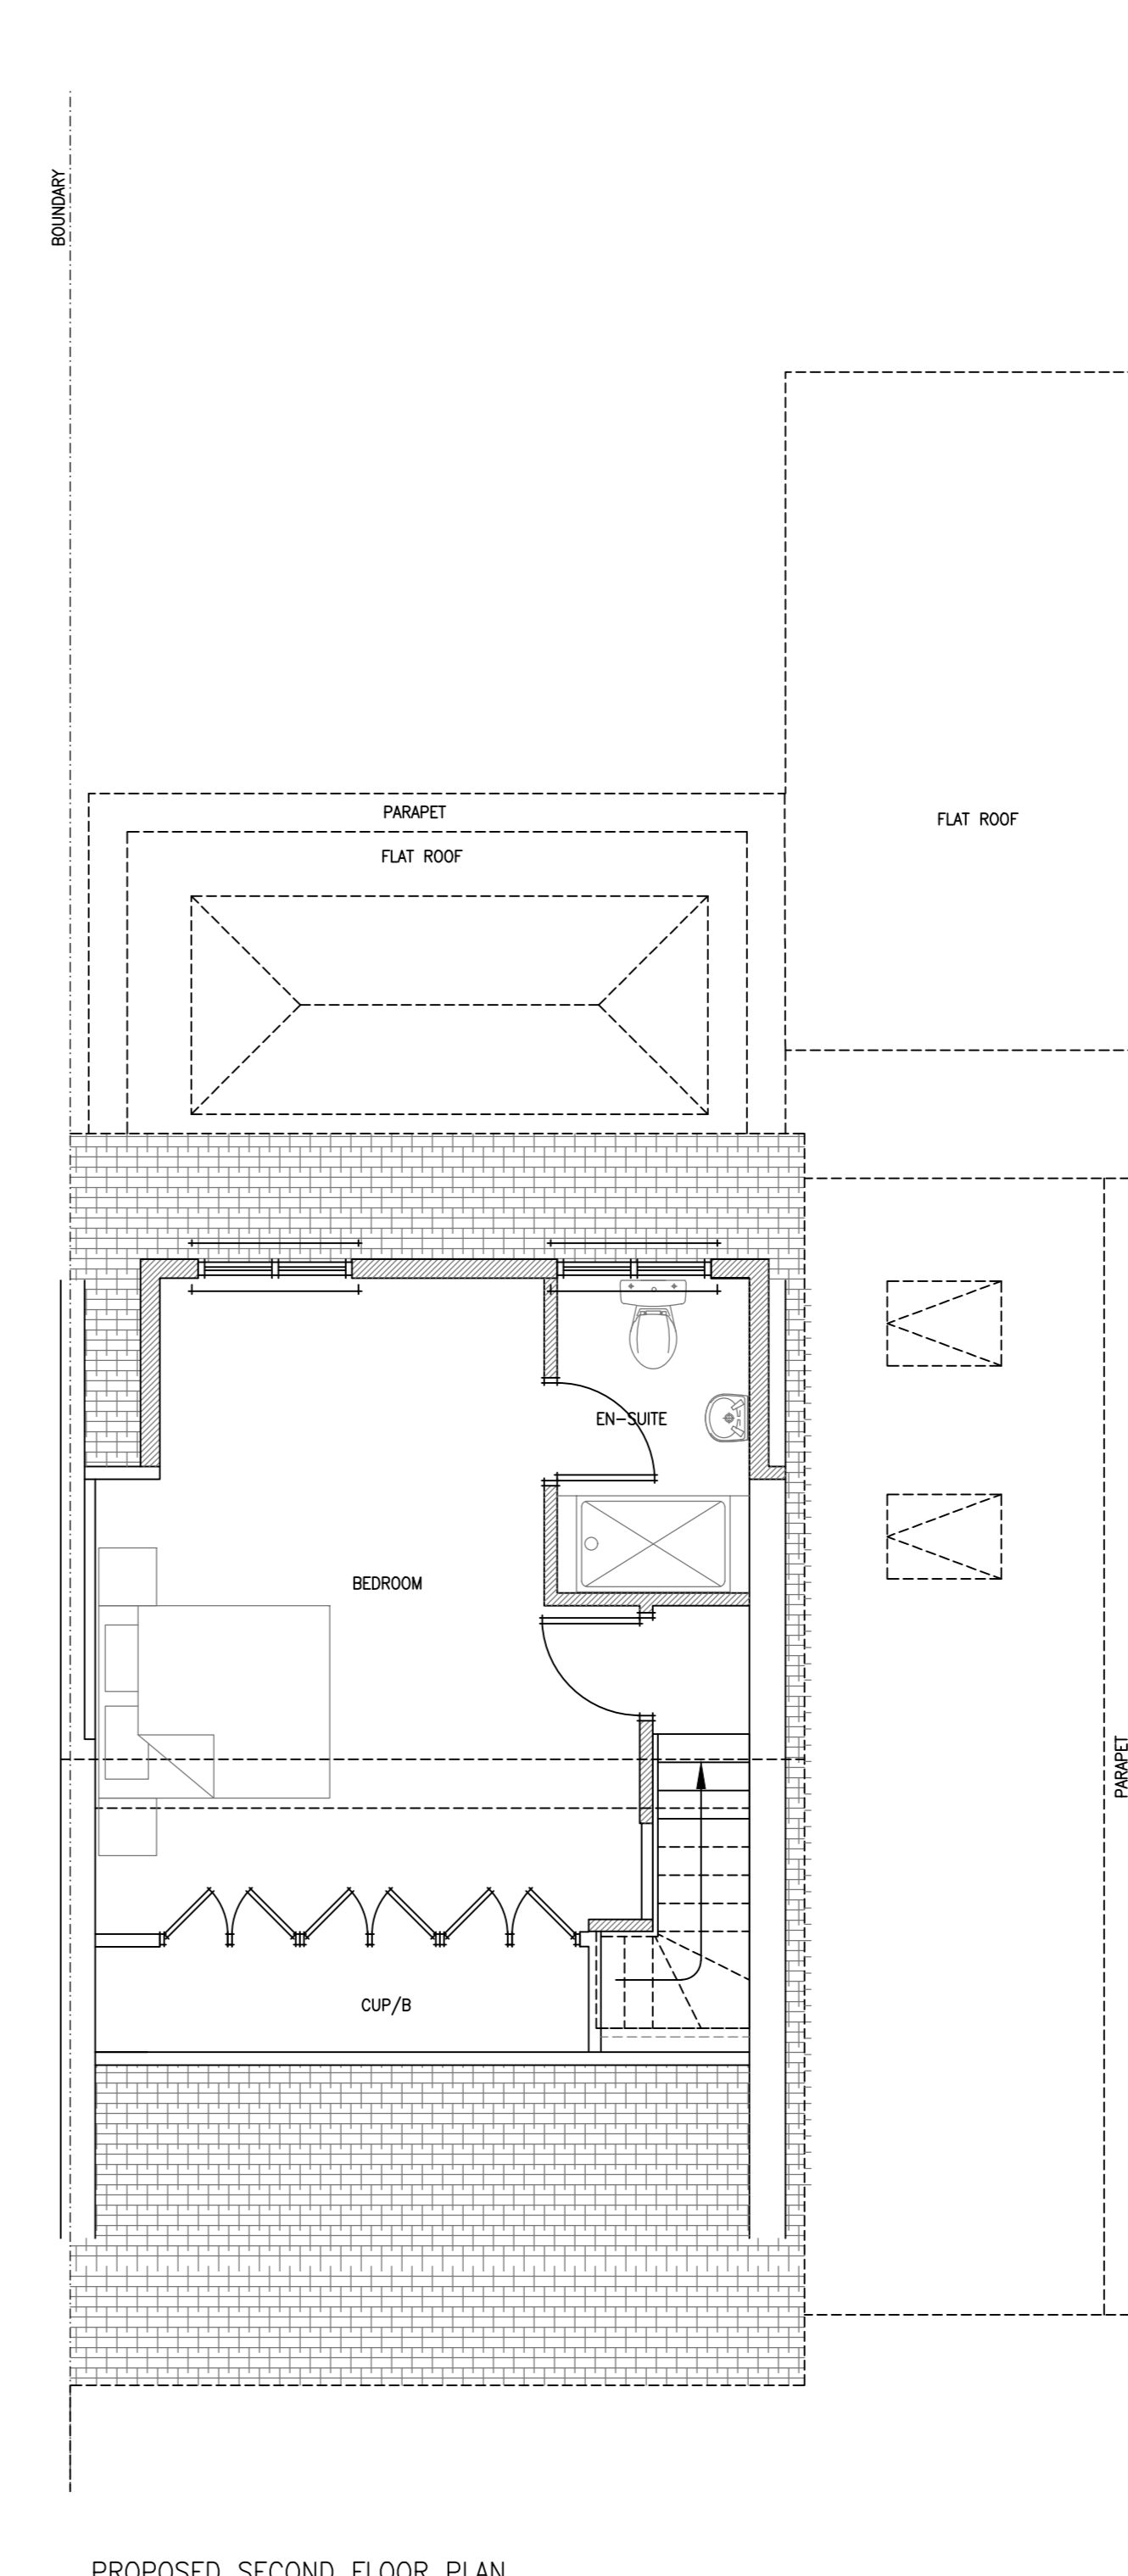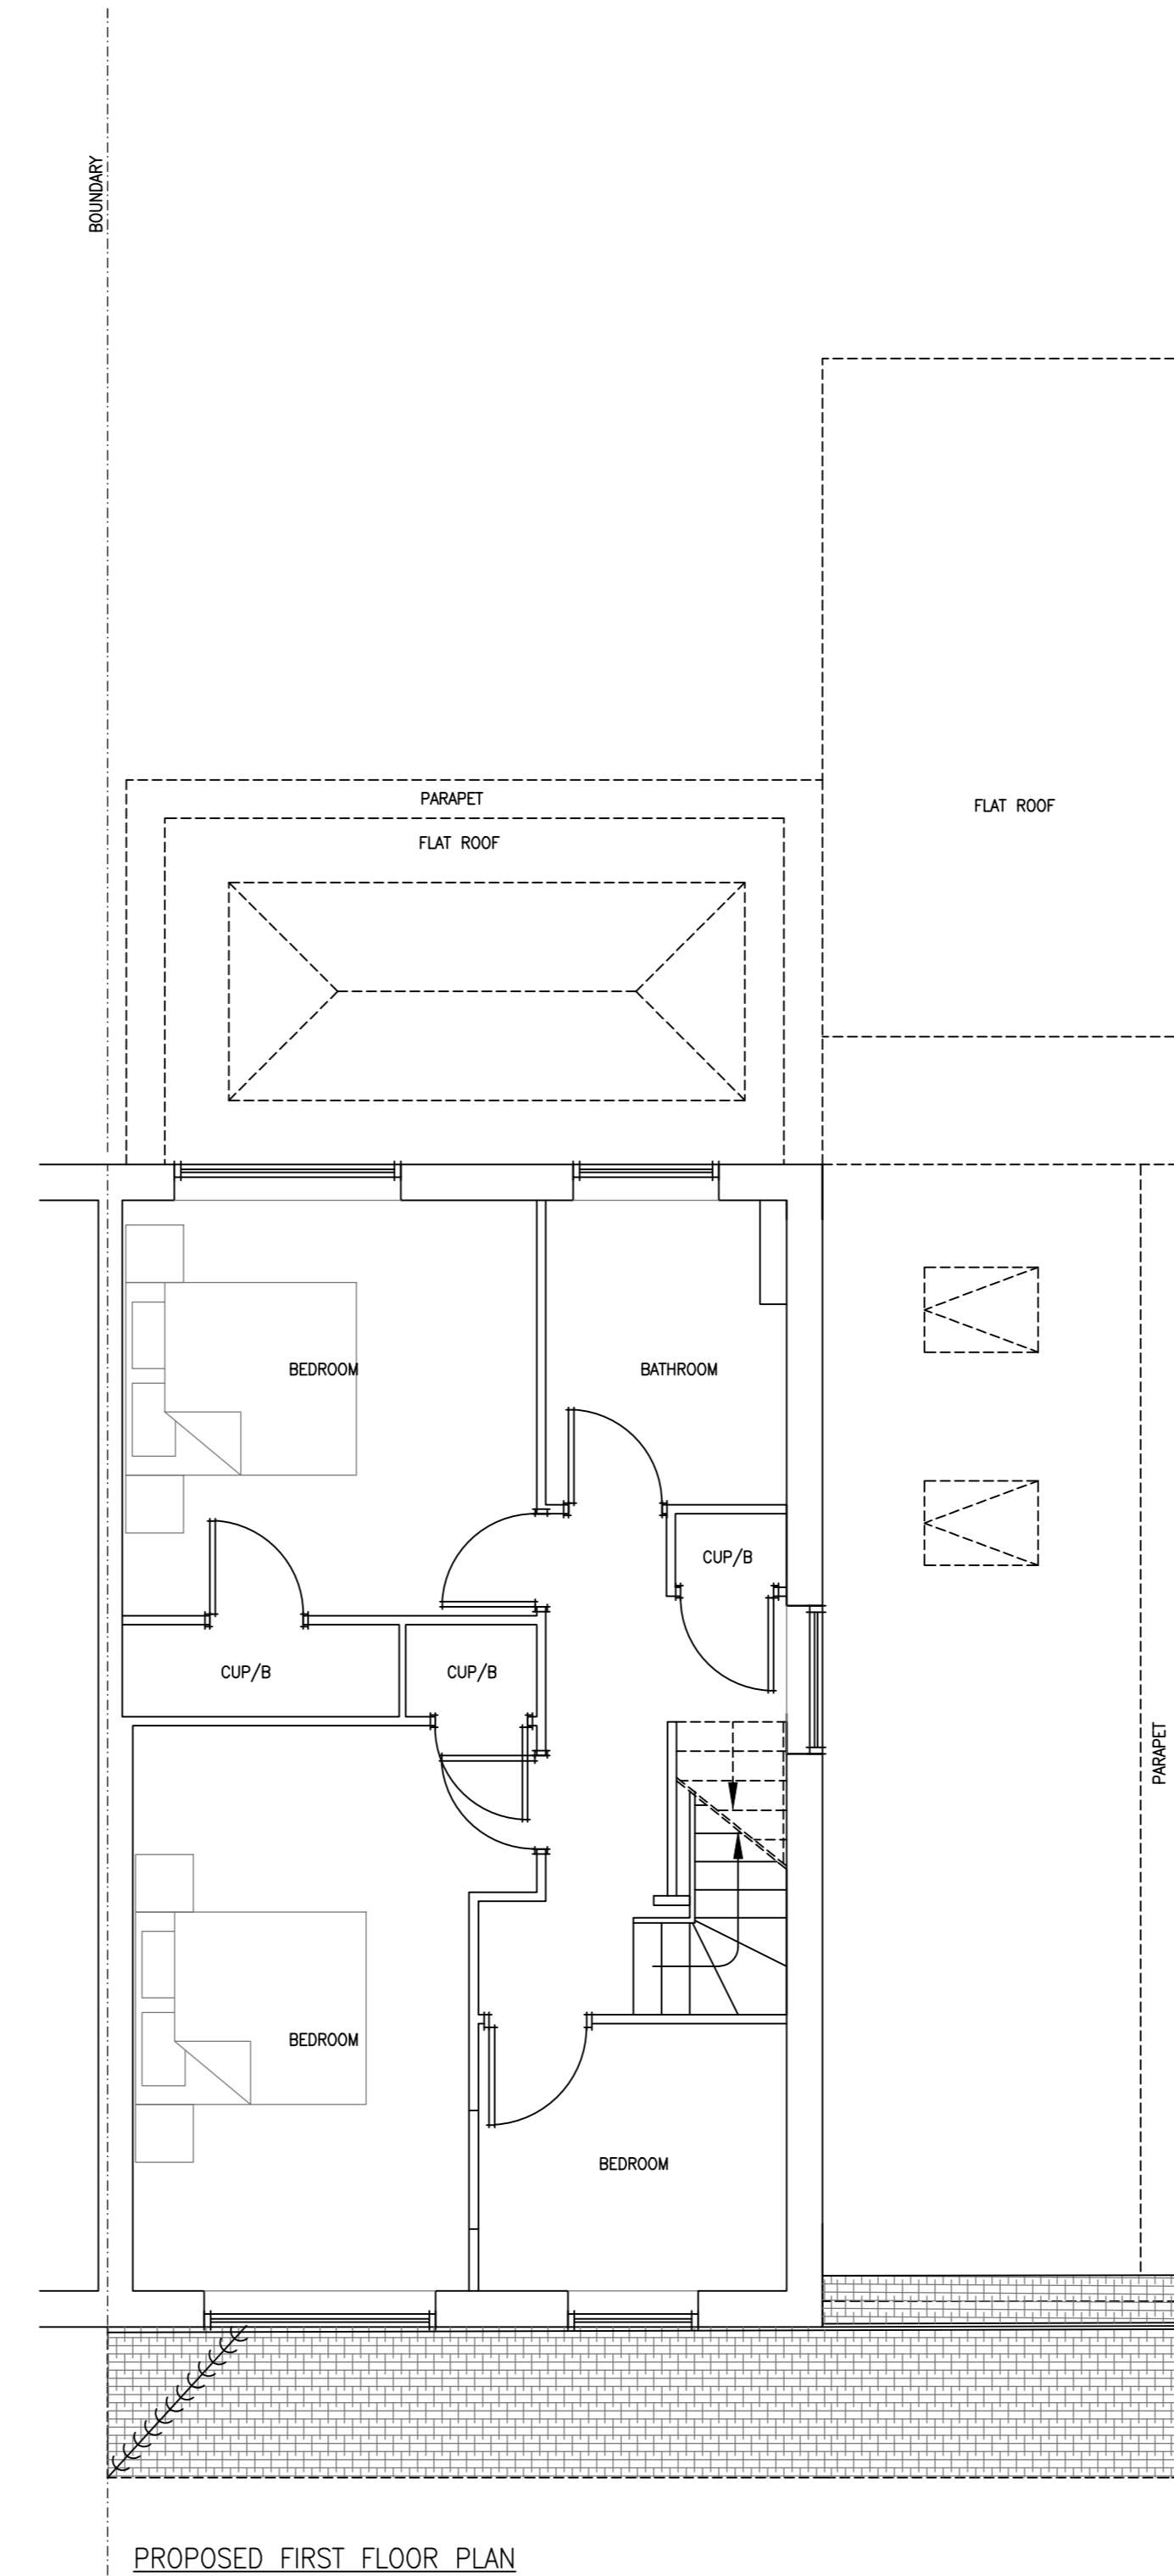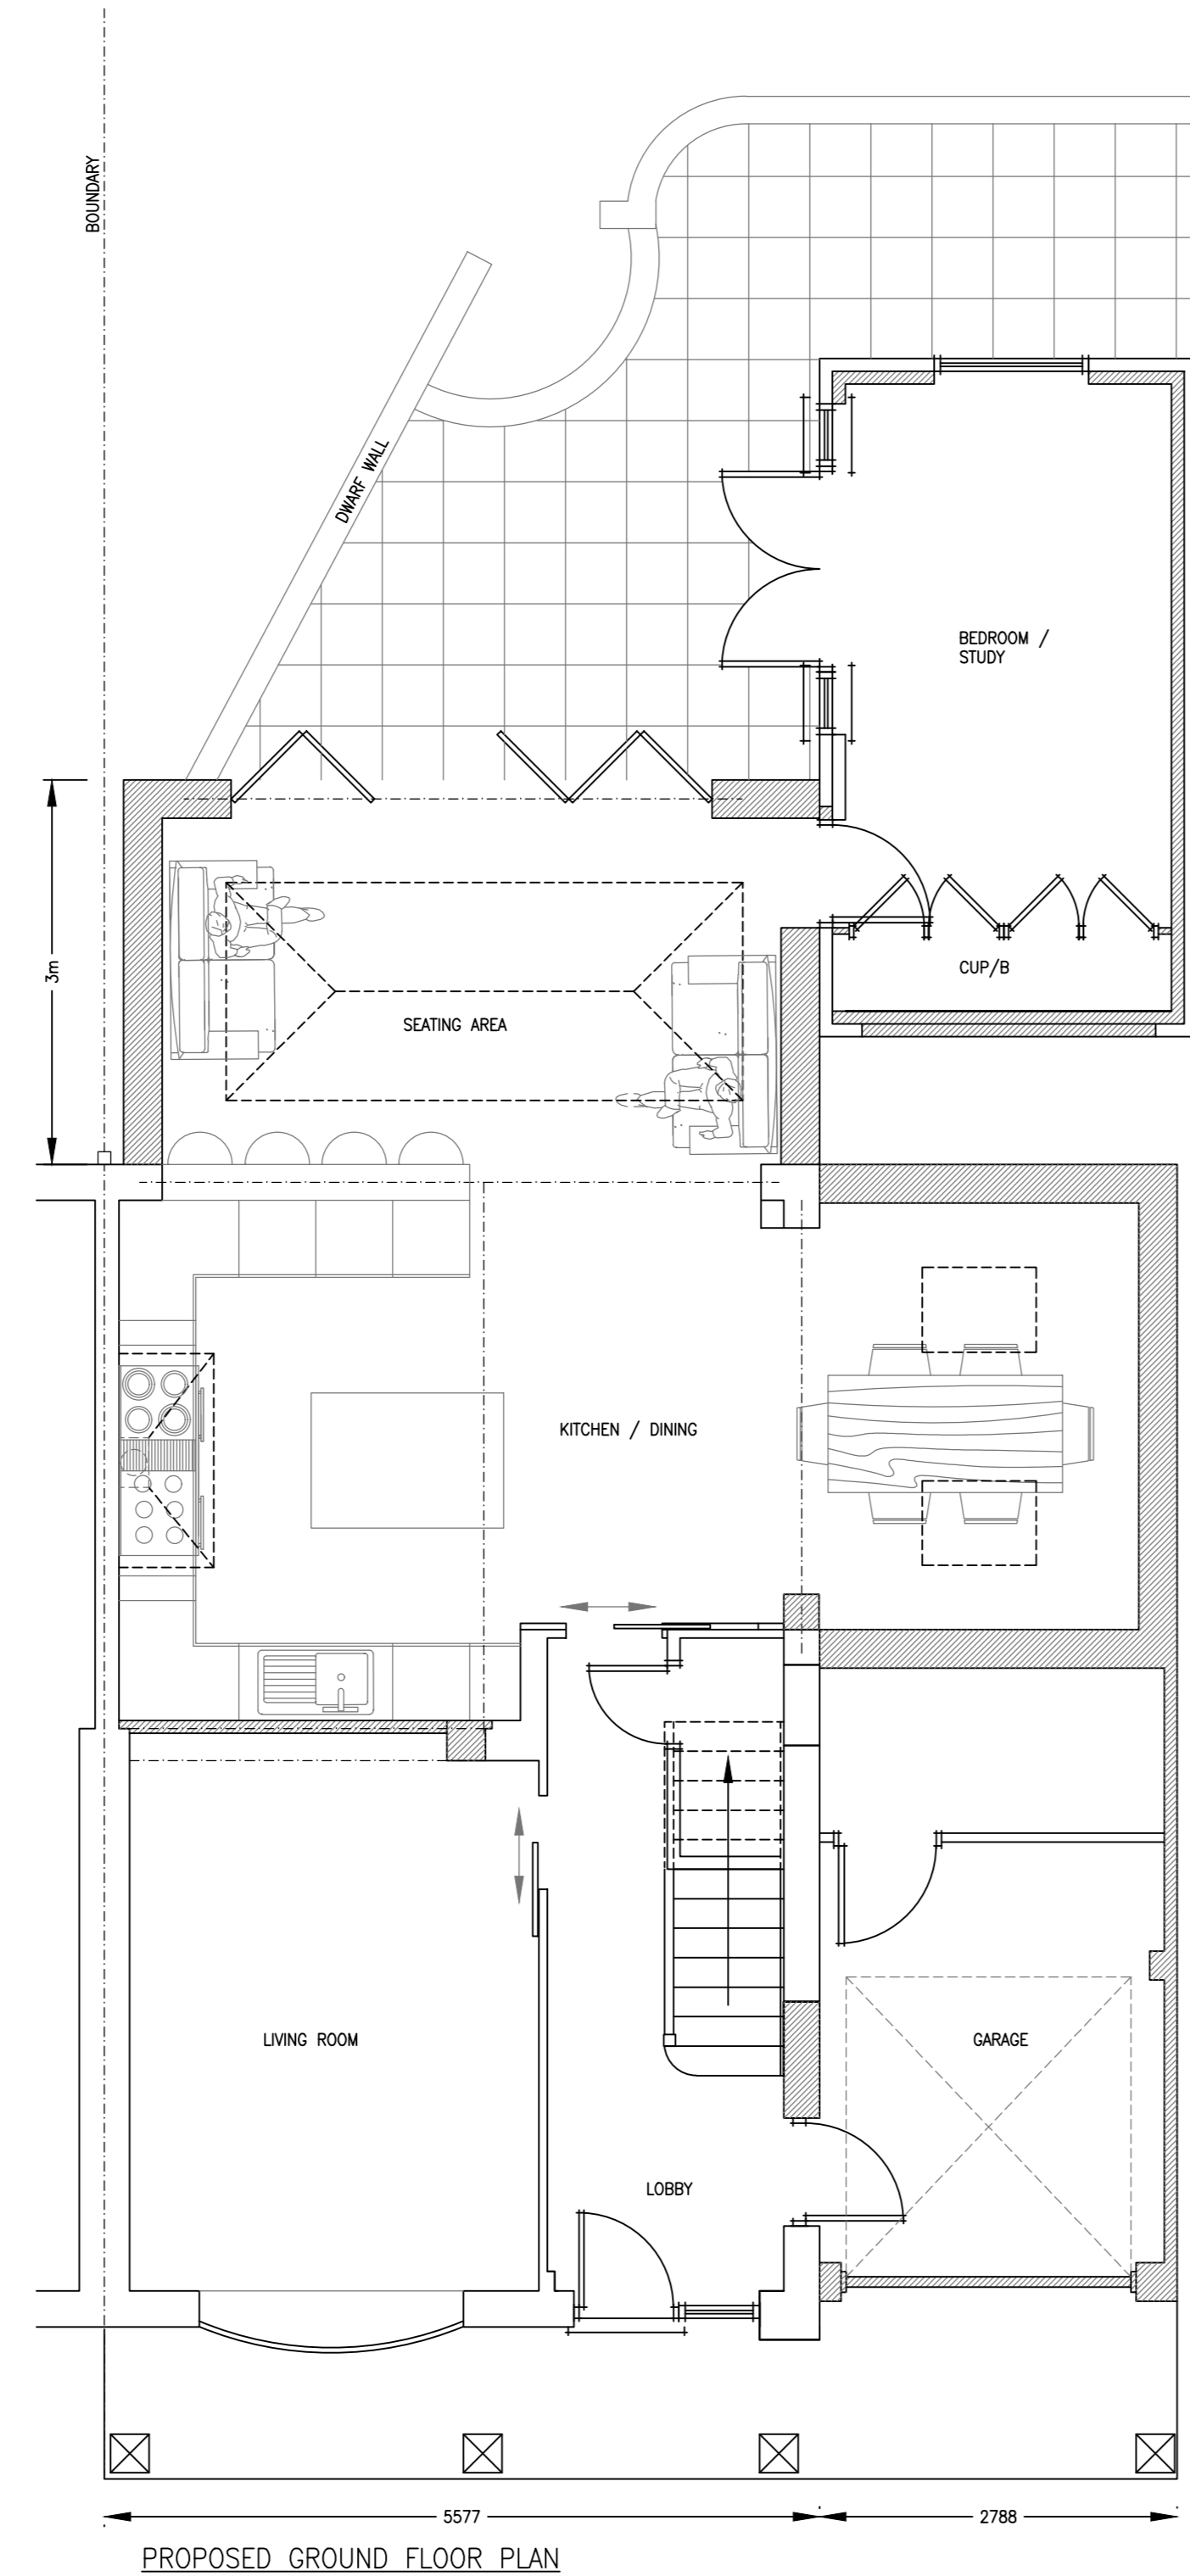

Client	Mr & Mrs Daly		
Project	21 Fieldfare, Billericay, CM11 2PA		
Title	Side & Rear Extension Works & Alterations to Front		
Drawn By	JS	Date	Jan.21
Checked By	CD	Scale	1:50/1:100/1:1250
Drawing No.	MD001-PR001	Rev	00