


Existing Site Plan
Scale 1:200 @ A1

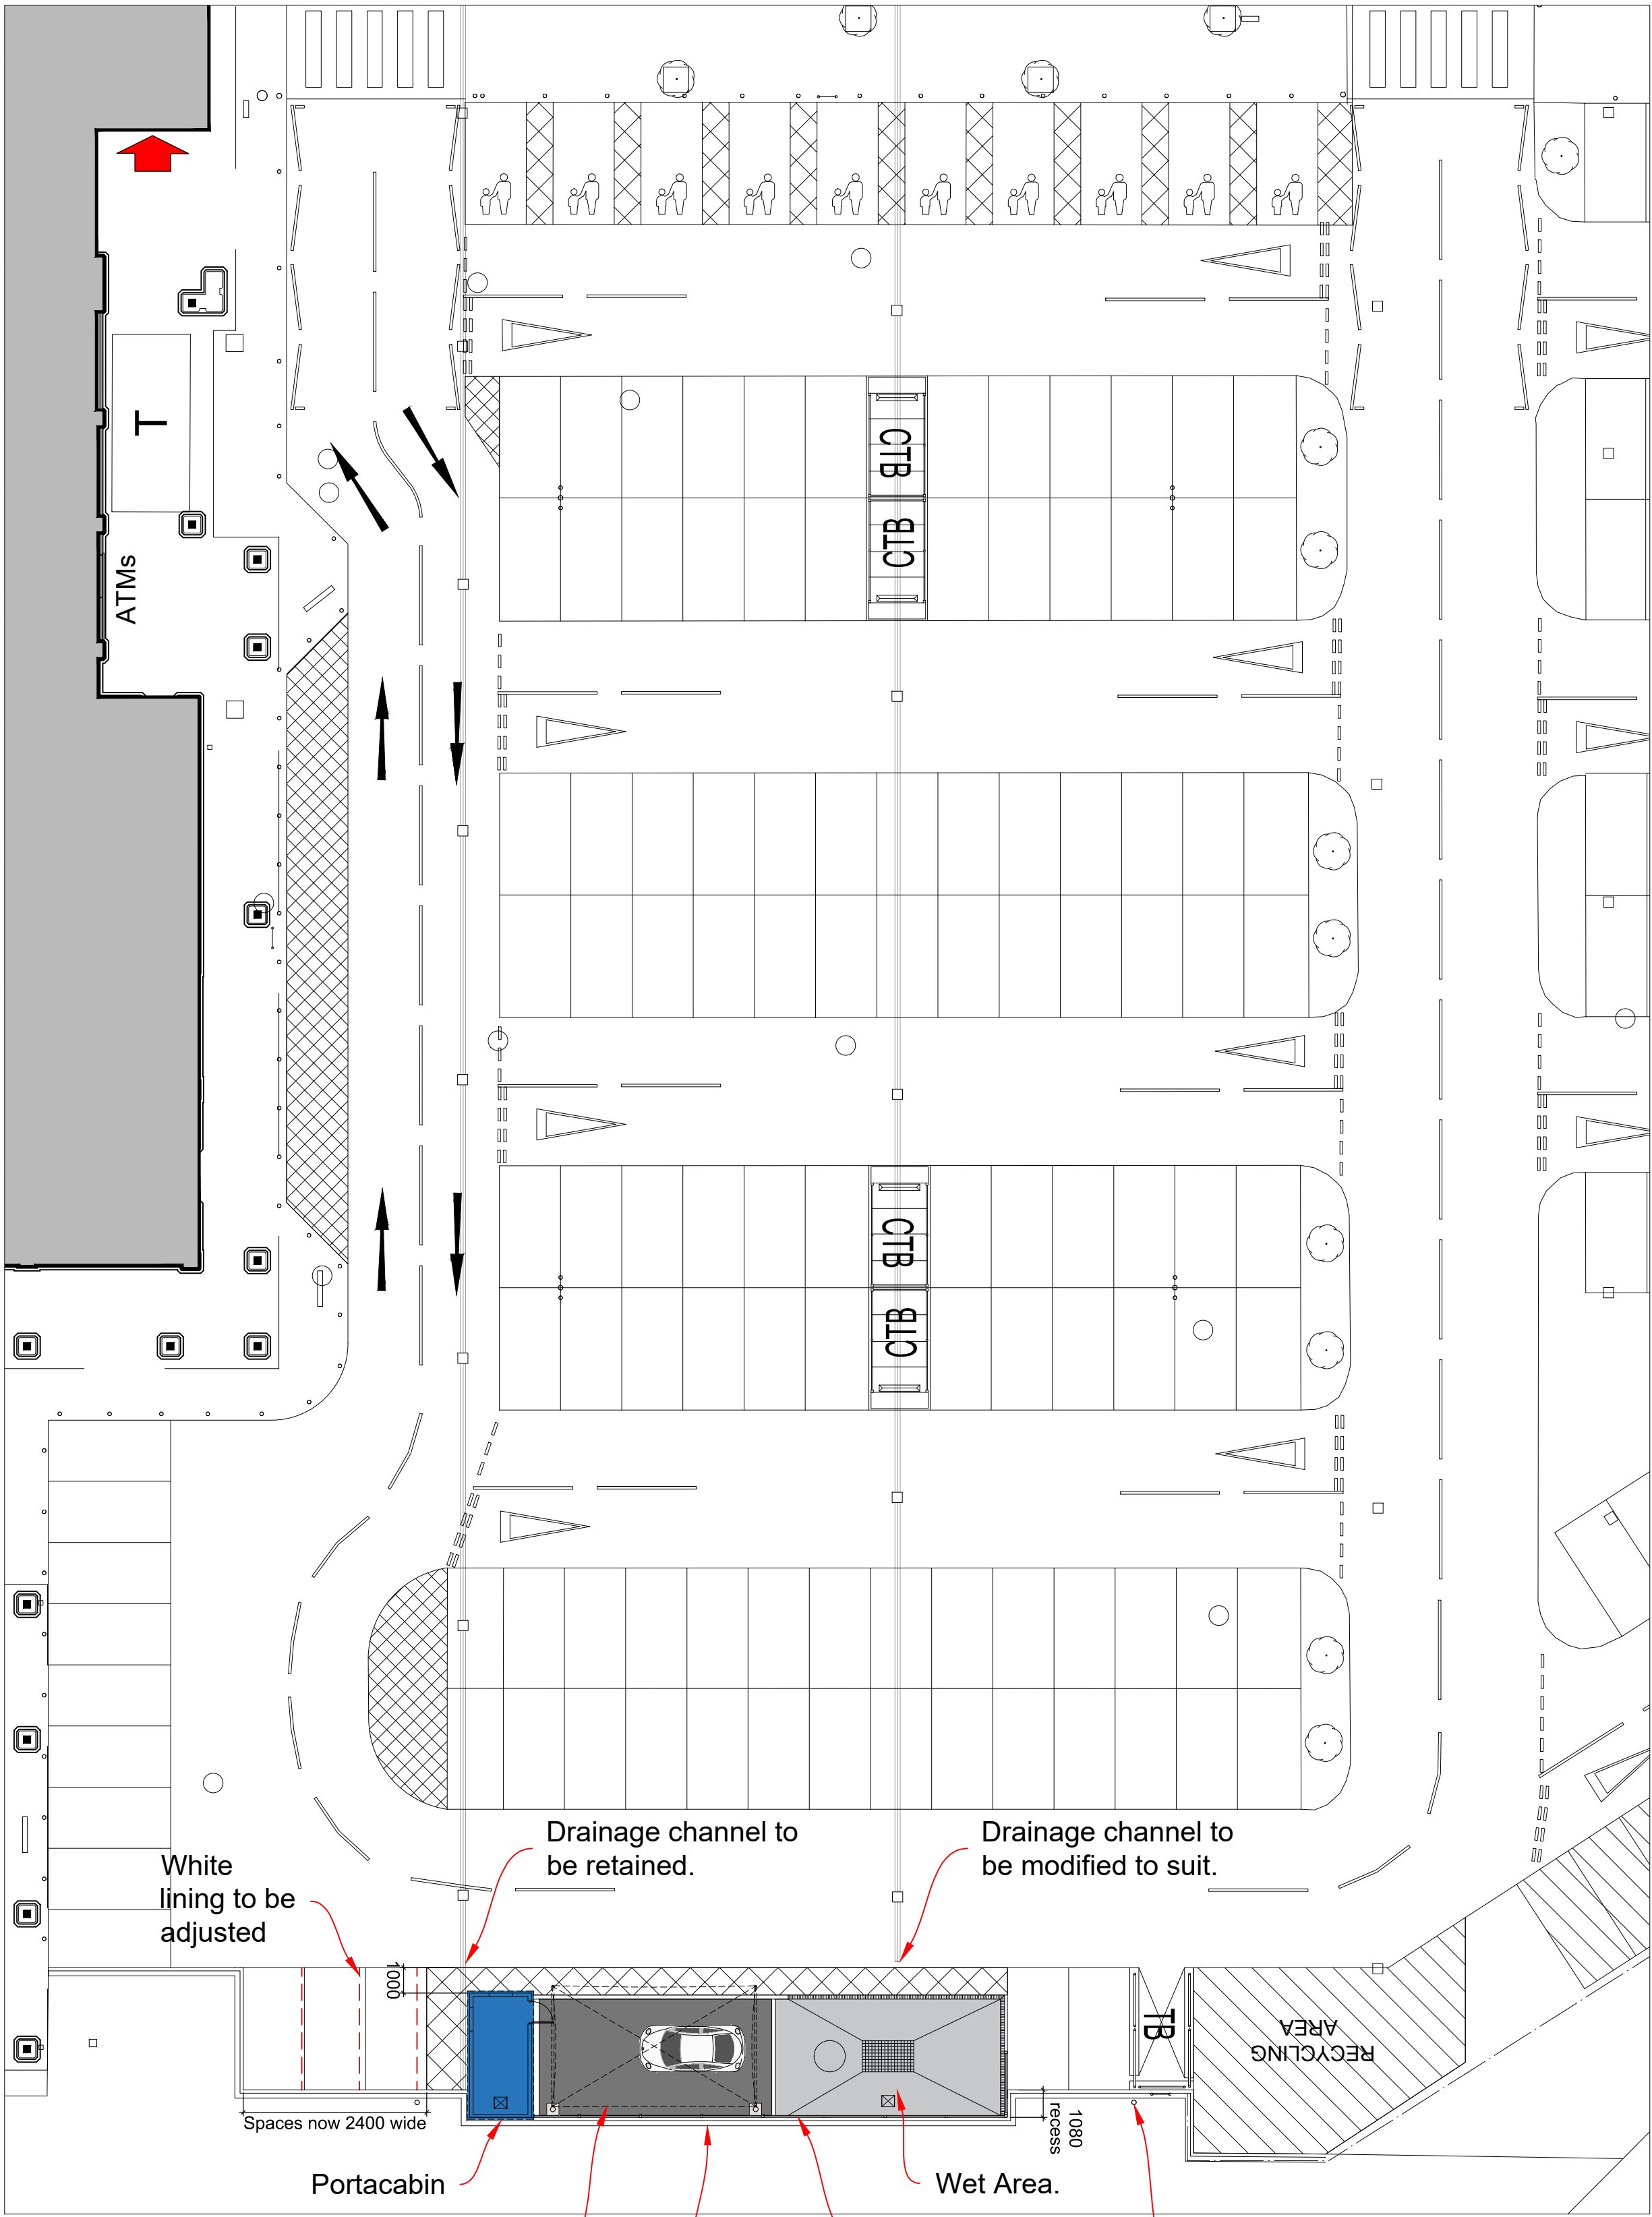

Proposed Site Plan
Scale 1:200 @ A1

Bagshot Road
Ringmead
Bracknell, RG12 7SS

EXISTING SAINSBURY'S CAR PARKING	
Standard Car Parking at 2.4 x 4.8m	422
Disabled Parking Spaces	25
Parent & Child Spaces	23
Click + Collect Spaces	2
Total Car Parking Spaces	472
Trolley Bays	15
Recycling	Y
Doctors Surgery Parking (6 Standard & 2 Disabled)	8
PROPOSED SAINSBURY'S CAR PARKING	
Standard Car Parking at 2.4 x 4.8m	412
Disabled Parking Spaces	25
Parent & Child Spaces	23
Click + Collect Spaces	2
Total Car Parking Spaces	462
Trolley Bays	15
Recycling	Y
Doctors Surgery Parking (6 Standard & 2 Disabled)	8

RE-STAMP
21.01.2021
Bracknell Forest Council

RECEIVED
20/01092/FUL
23/12/2020
Bracknell Forest Council