


By Department Legend

- Patient Support Spaces
- Staff Support Spaces
- Sanitary Spaces
- Circulation
- Outside Scope of Works

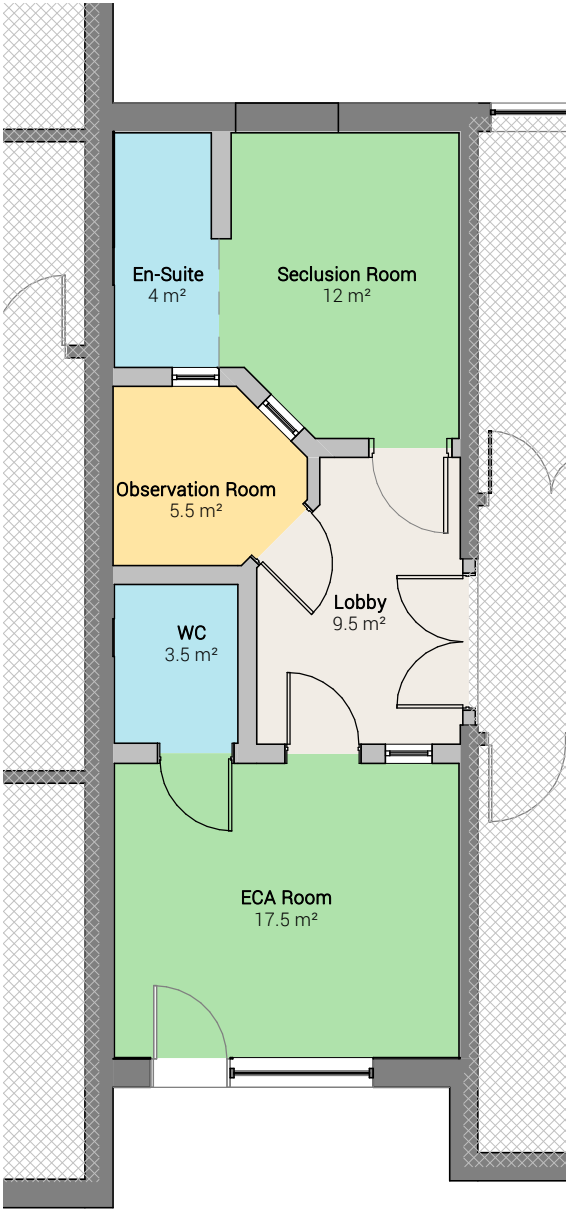

Proposed Plan - Byron Seclusion Suite
1 : 100



Proposed Plan - Keats Seclusion Suite
1 : 100

GENERAL NOTES:

- DAY Architectural Ltd accepts no responsibility for any costs, losses or claims whatsoever arising from these drawings, specifications and related documents unless there is full compliance with the Client or any unauthorised user of the following:
- 1 All boundaries, dimensions and levels are to be checked on site before construction and any discrepancies reported to the Architect / Designer.
 - 2 Partial Service: Any discrepancies with site or other information is to be advised to the Architect / Designer and direction and / or approval is to be sought before the implementation of the detail.
 - 3 Block and site plans are reproduced under license from the Ordnance Survey.
 - 4 Do not scale this drawing.
 - 5 For the purpose of coordination, all relevant parties must check this information prior to implementation and report any discrepancies to the Architect / Designer.

CLIENT
Healthcare Support and Infrastructure Services

PROJECT
The Habour, Seclusion Suite Refurbishment

A	Issued for Tender	04.12.2020	JP
REV	DESCRIPTION	DATE	REV BY

DRAWING
Proposed GA Plan

SCALE 1 : 100 @ A3					FIRST ISSUED 30.10.20	
PROJECT 1079-20		CLIENT REFERENCE HSIS		DRAWN BY HMW		
				CHECKED BY GR		
ORIGINATOR DAY	VOLUME XX	LEVEL XX	TYPE DR	ROLE A	NUMBER 200101	
				REVISION A		
SUITABILITY TENDER						
Information contained on this drawing is the sole copyright of DAY Architectural Ltd. and is not to be reproduced without their permission.						

DAY

DAY Architectural Ltd.
Studio 1, Lancaster Buildings
77 Deansgate, Manchester, M3 2BW
T: 0161 834 9703
W: www.day-architectural.com