





Existing Front Elevation

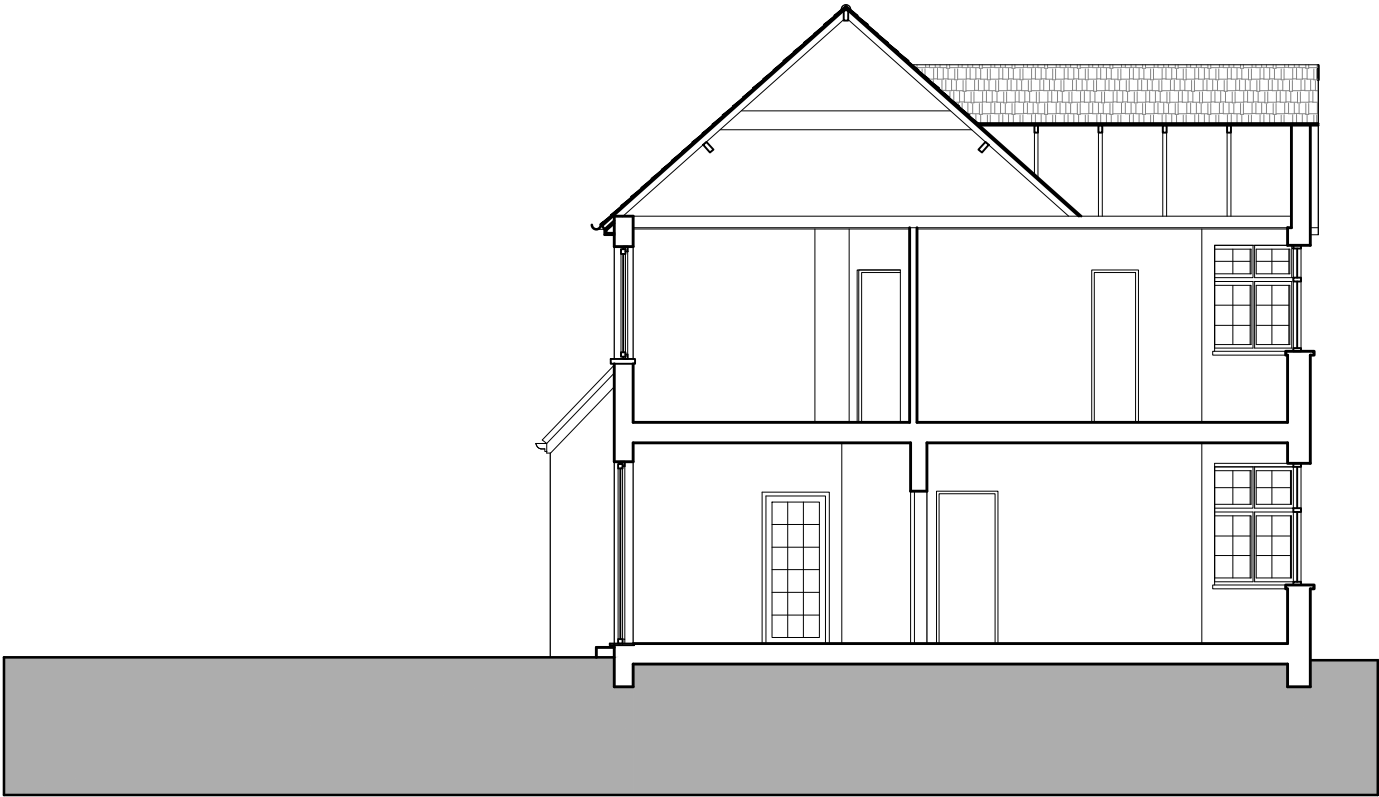


Existing Section AA



Proposed Front Elavation

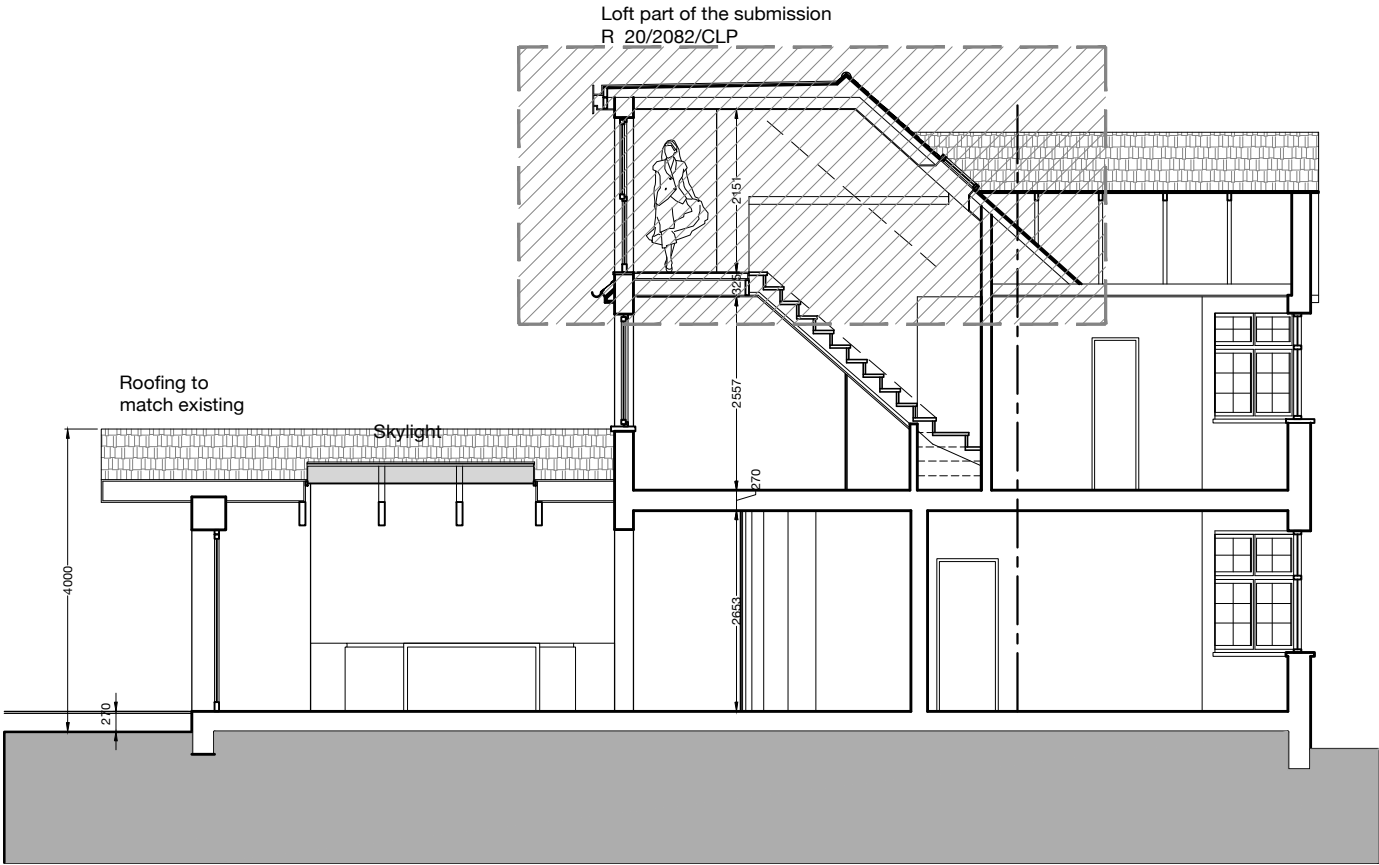

Proposed Section AA

 

Project:
111 The Walk
Potters Bar
EN6 1QJ

NOTE:
No dimensions are to be scaled from this drawing.
All contractors must visit the site and be responsible for taking and checking all dimensions relative to this work.
The designer must be notified of any discrepancies in writing.
This drawing must not be reproduced in whole or part without written consent.

Front Elevation and Section AA

Scale: 1:100 @ A3	Date: 22/01/2021	
Project code: UKTGX	Drawing no. 007	Revision:

