



1 Existing North West Elevation  
1 : 100

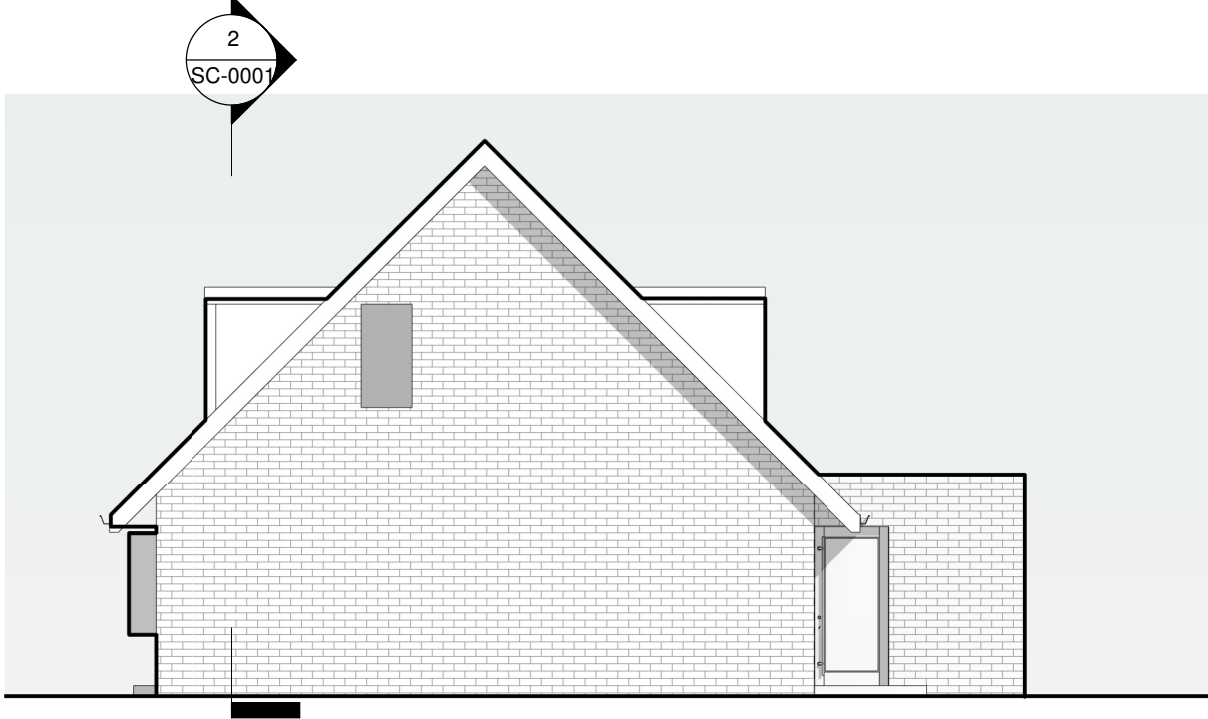

2 Existing North East Elevation  
1 : 100

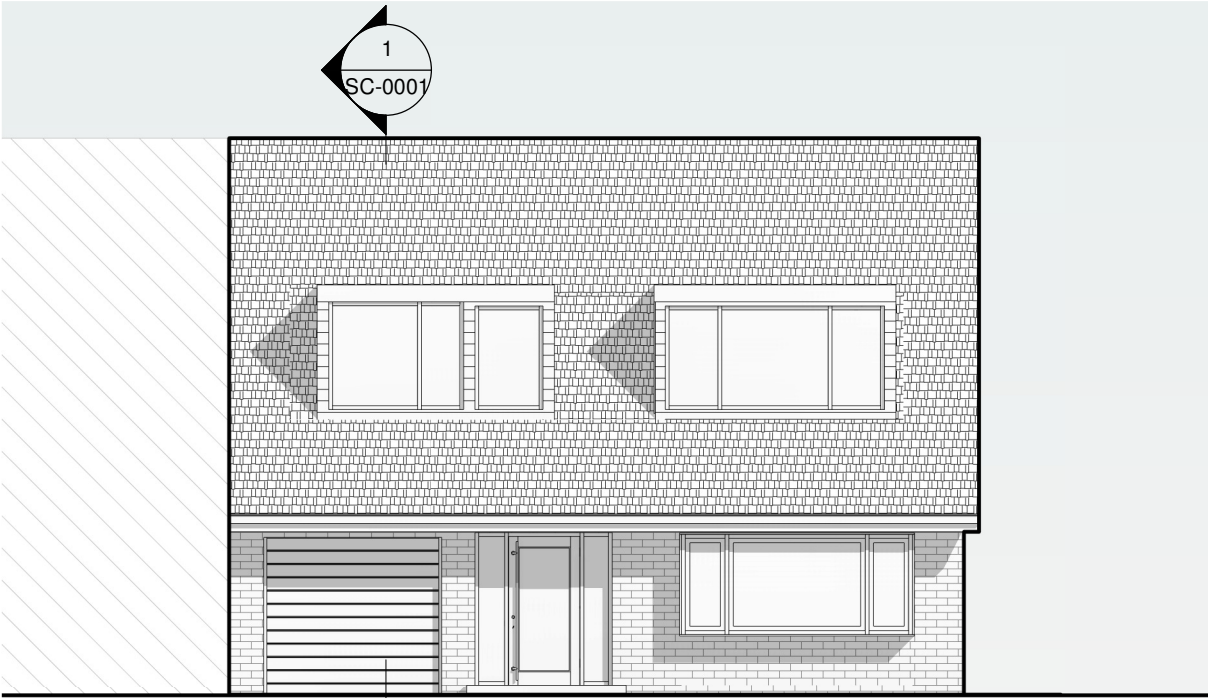

3 Existing South East Elevation  
1 : 100

### NOTES

ALL DIMENSIONS AND LEVELS ARE TO BE CHECKED ON SITE  
ANY DISCREPANCIES ARE TO BE REPORTED TO THE ARCHITECT BEFORE ANY WORK COMMENCES  
THIS DRAWING SHALL NOT BE SCALED TO ASCERTAIN ANY DIMENSIONS WORK TO FIGURED DIMS ONLY

P1 04/01/20 Planning

rev date Intls description

project  
Single Story Extension

location  
4 Oxhill Pl,  
FY5 3JB Blackpool  
Thornton-Cleveleys

client



drawing title  
Existing Elevations

dwg purpose  
Planning

scale 1 : 100  
@ sheet size A3

rev date 04/01/20

Project Number  
job number

EL-0001  
drawing number

P1  
revision