


WALPOLE AVENUE

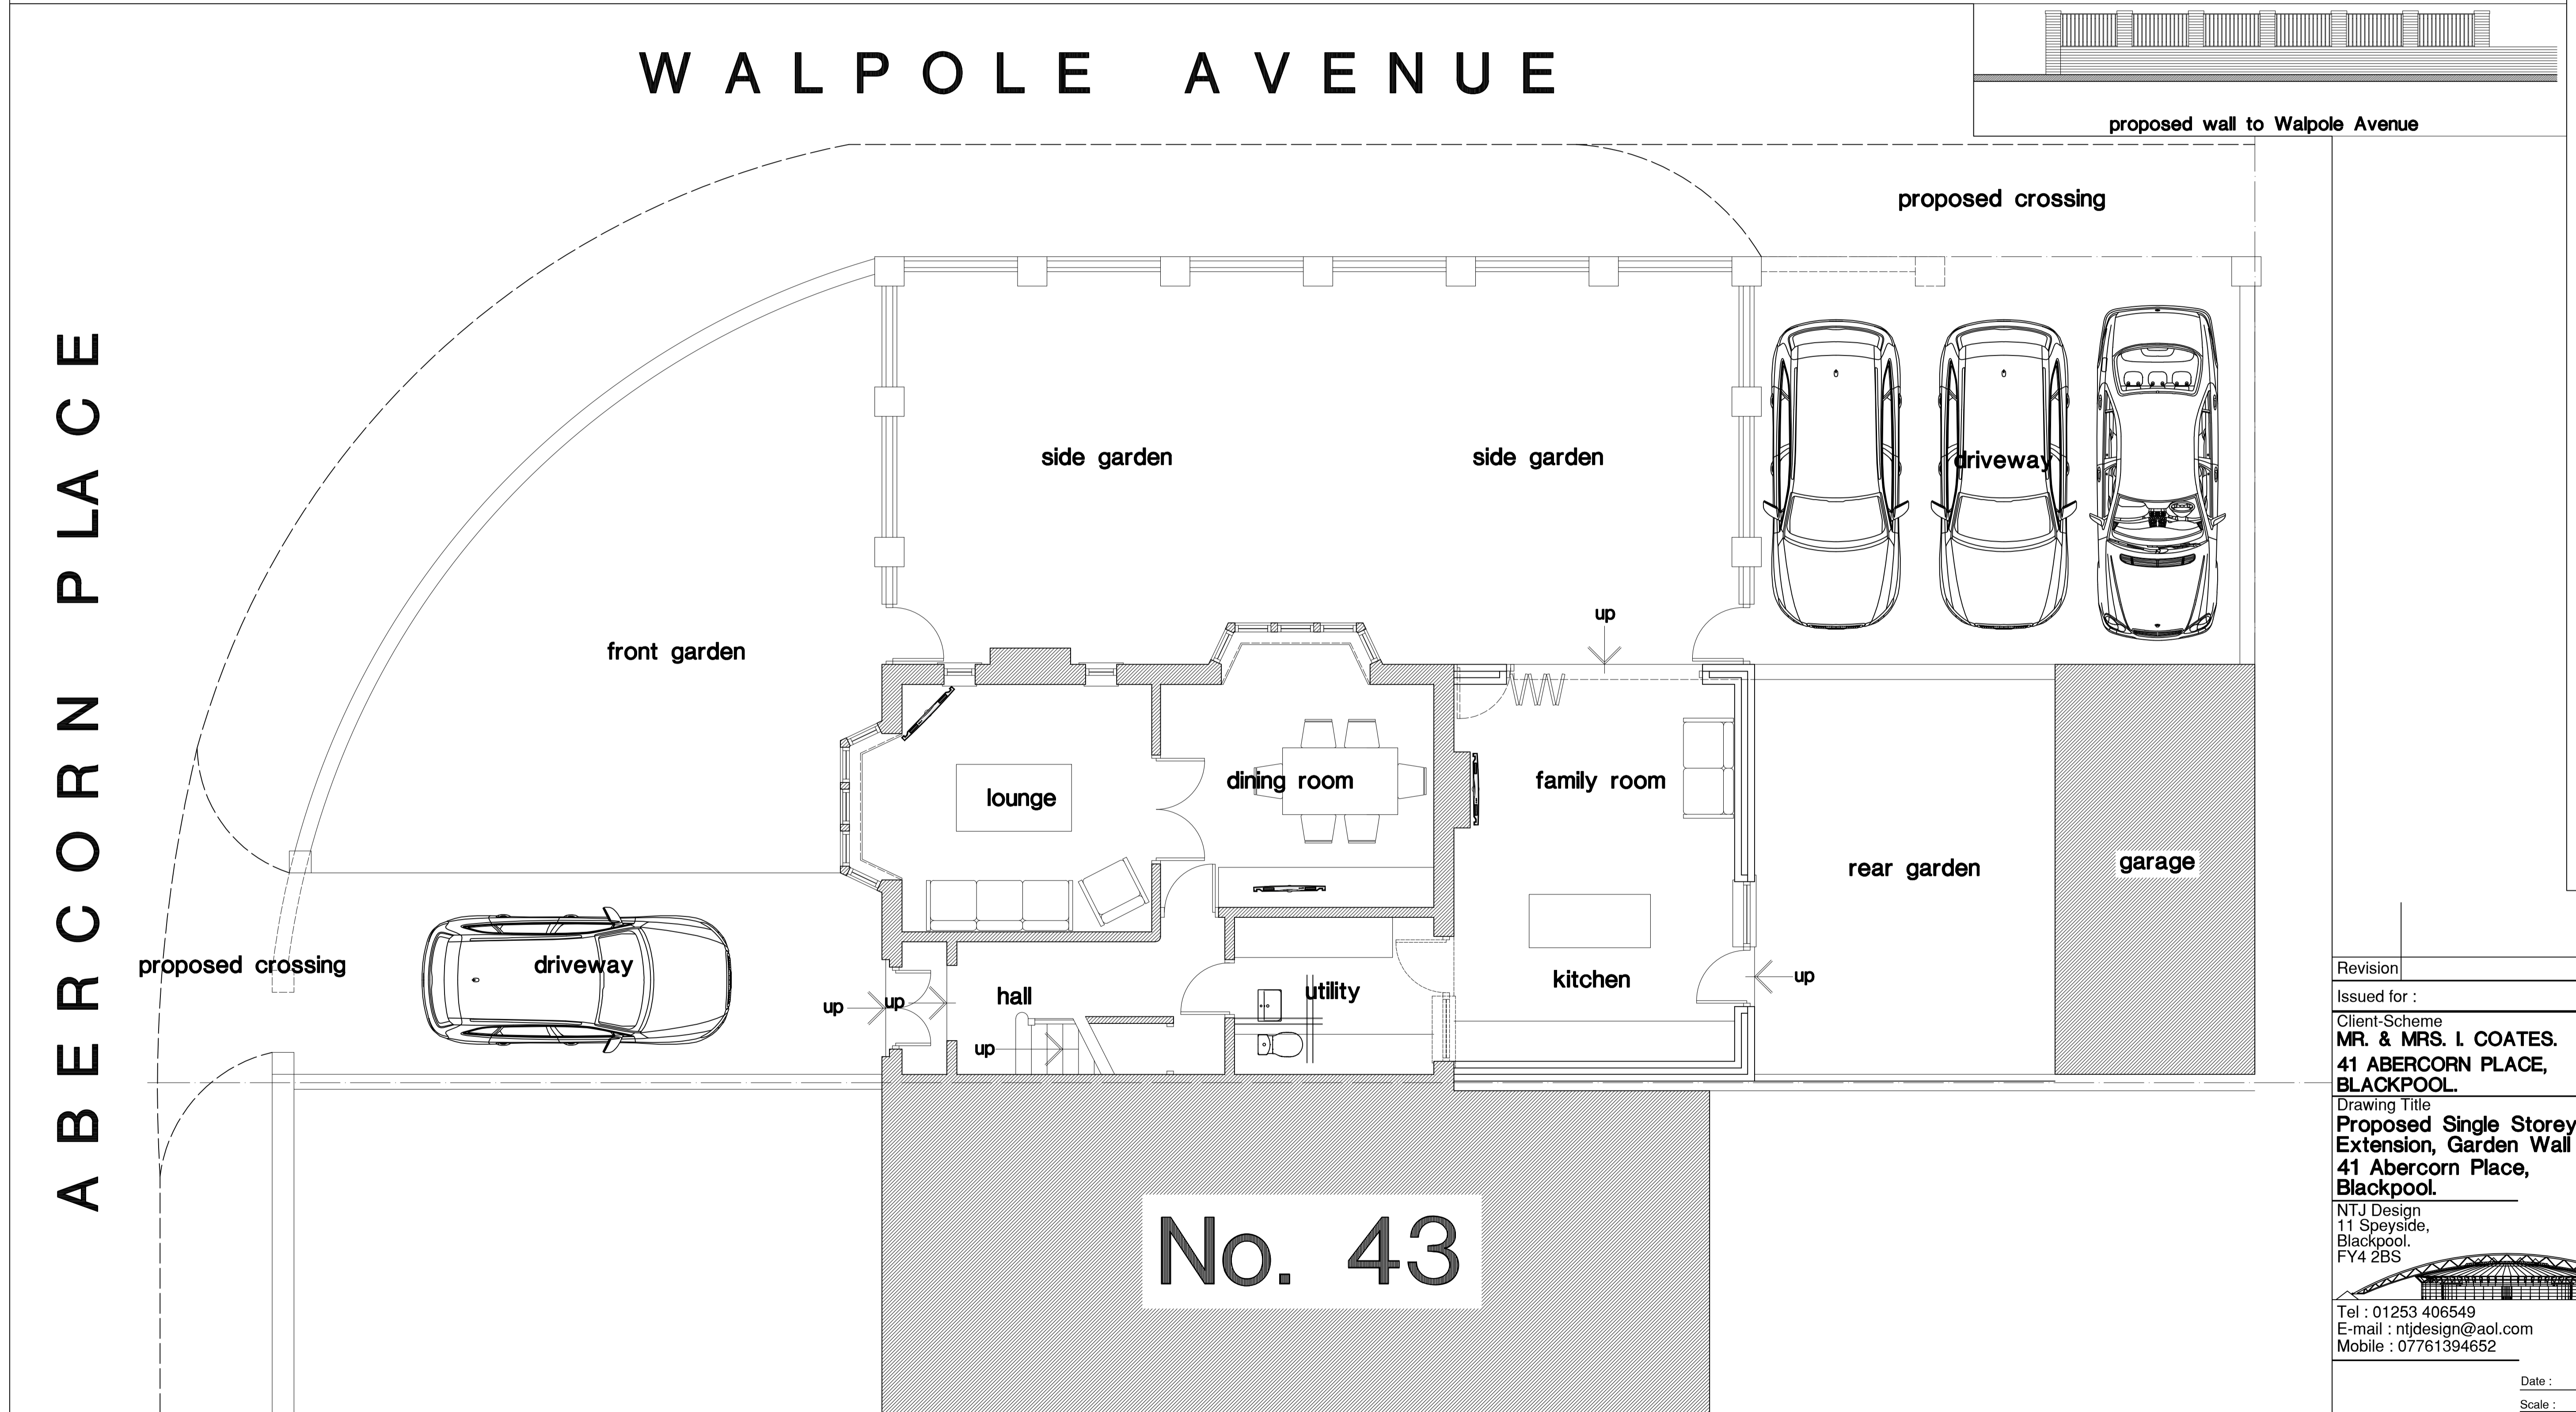

ABERCORN PLACE

41 ABERCORN PLACE

No. 43

proposed ground floor plan

Revision	Chkd.	Date

Issued for :
 Client-Scheme
MR. & MRS. I. COATES.
41 ABERCORN PLACE,
BLACKPOOL.

Drawing Title
Proposed Single Storey Rear
Extension, Garden Wall & Drive.
41 Abercorn Place,
Blackpool.

NTJ Design
 11 Speyside,
 Blackpool.
 FY4 2BS



Tel : 01253 406549
 E-mail : ntjdesign@aol.com
 Mobile : 07761394652

Date : **Jan 2021**
 Scale : **1 : 100 & 1 : 50**
 Drawn : **ntj**
 Checked :

Drawing No. **A1091/2**