


A B E R C O R N P L A C E


41 ABERCORN PLACE



existing side elevation

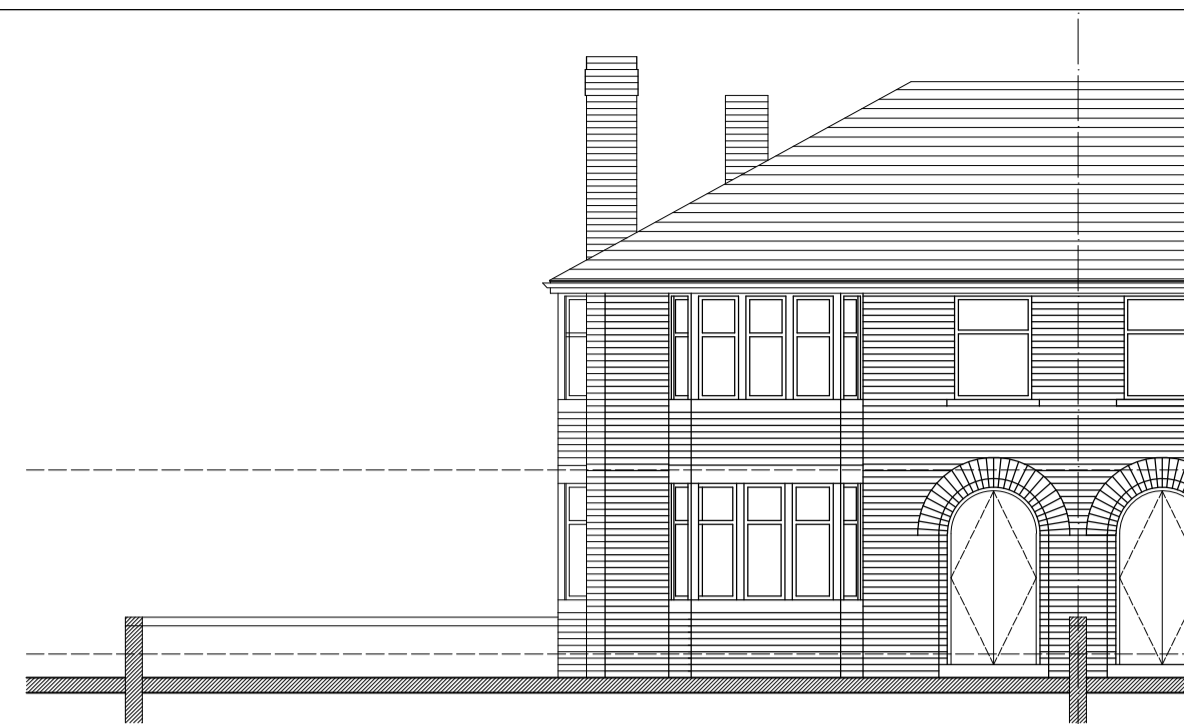


existing front elevation

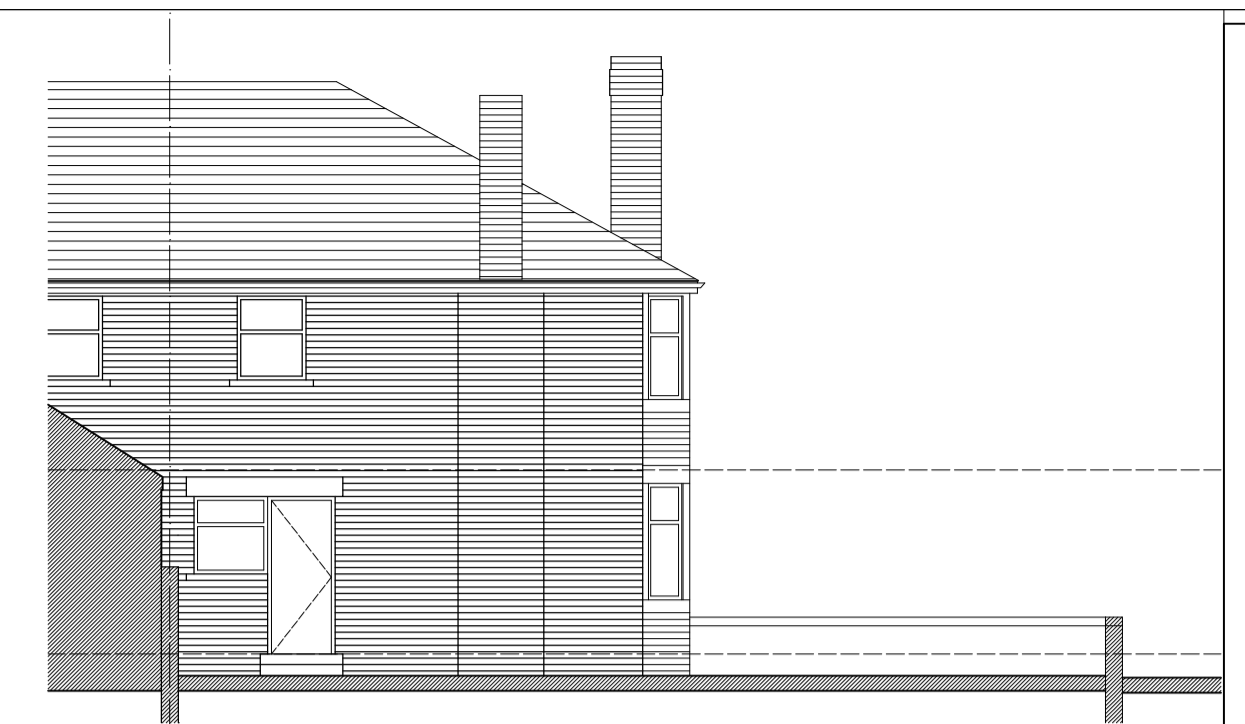

existing rear elevation

W A L P O L E A V E N U E

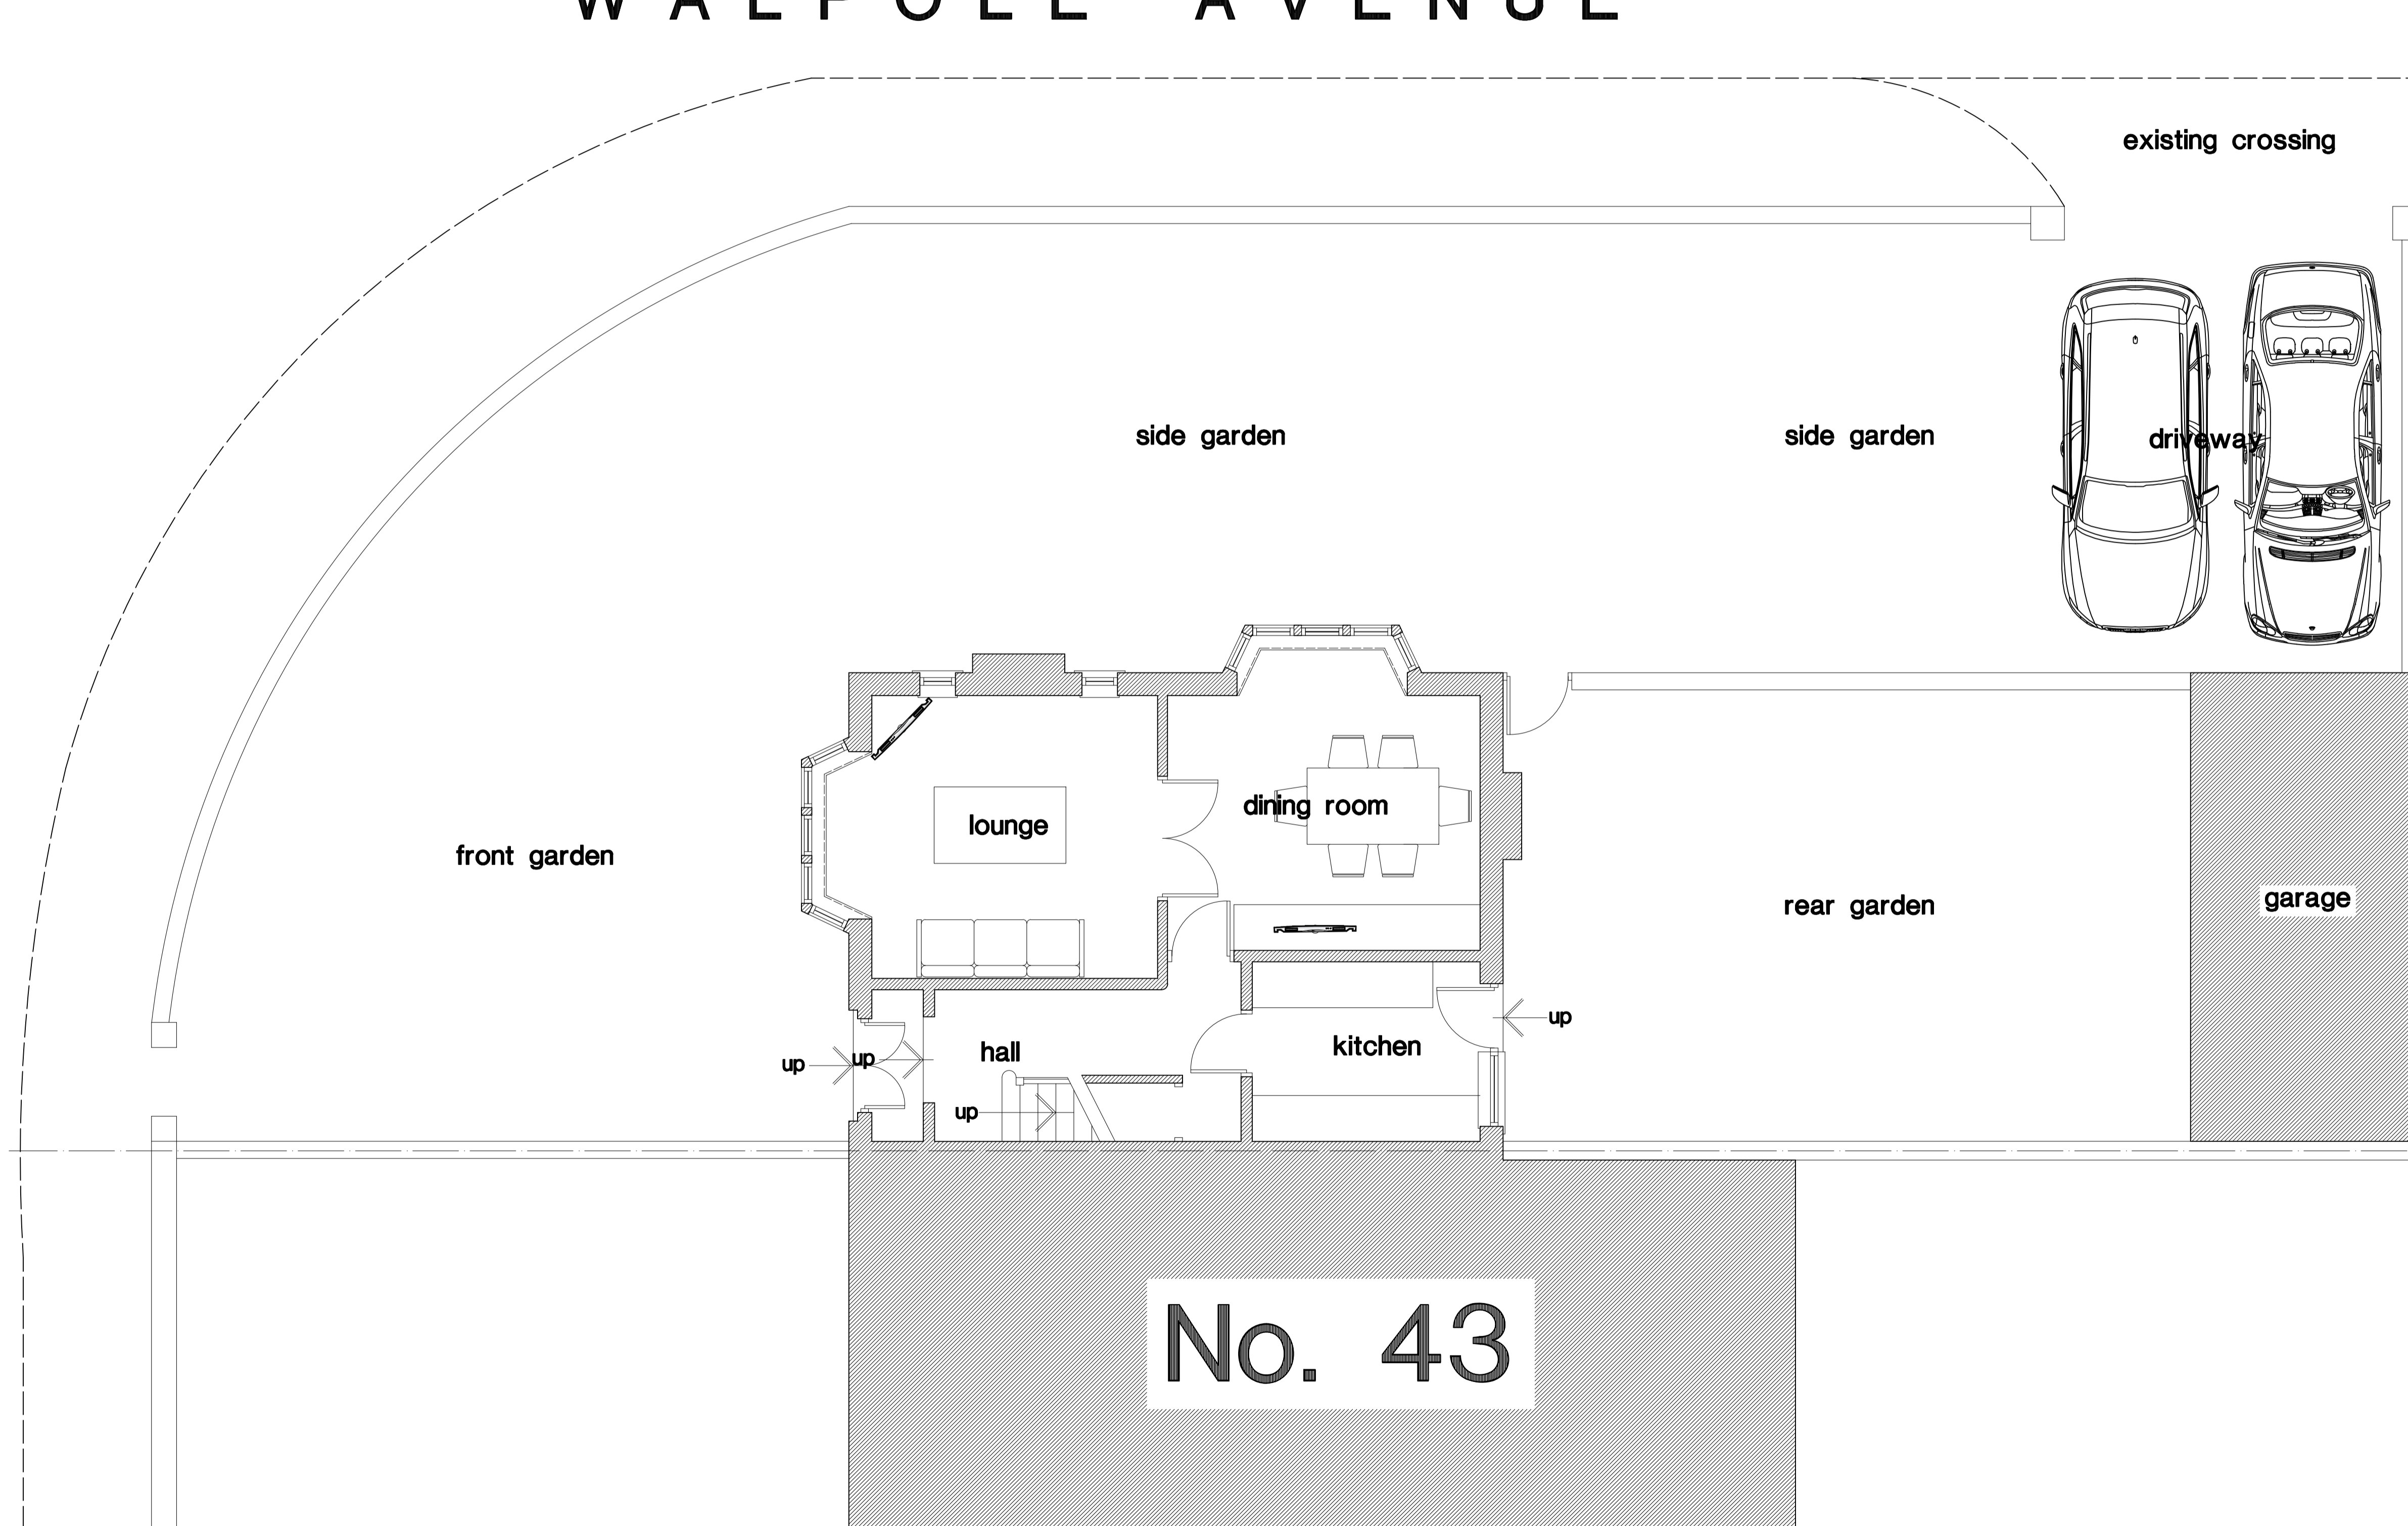

No. 43

existing ground floor plan

Revision	Chkd.	Date

Issued for :
 Client-Scheme
MR. & MRS. I. COATES.
41 ABERCORN PLACE,
BLACKPOOL.

Drawing Title
Survey.

41 Abercorn Place,
Blackpool.

NTJ Design
 11 Speyside,
 Blackpool.
 FY4 2BS

Tel : 01253 406549
 E-mail : ntjdesign@aol.com
 Mobile : 07761394652

Date : **Jan 2021**
 Scale : **1 : 100 & 1 : 50**
 Drawn : **ntj**
 Checked :

Drawing No. **A1091/1**

