



first floor plan

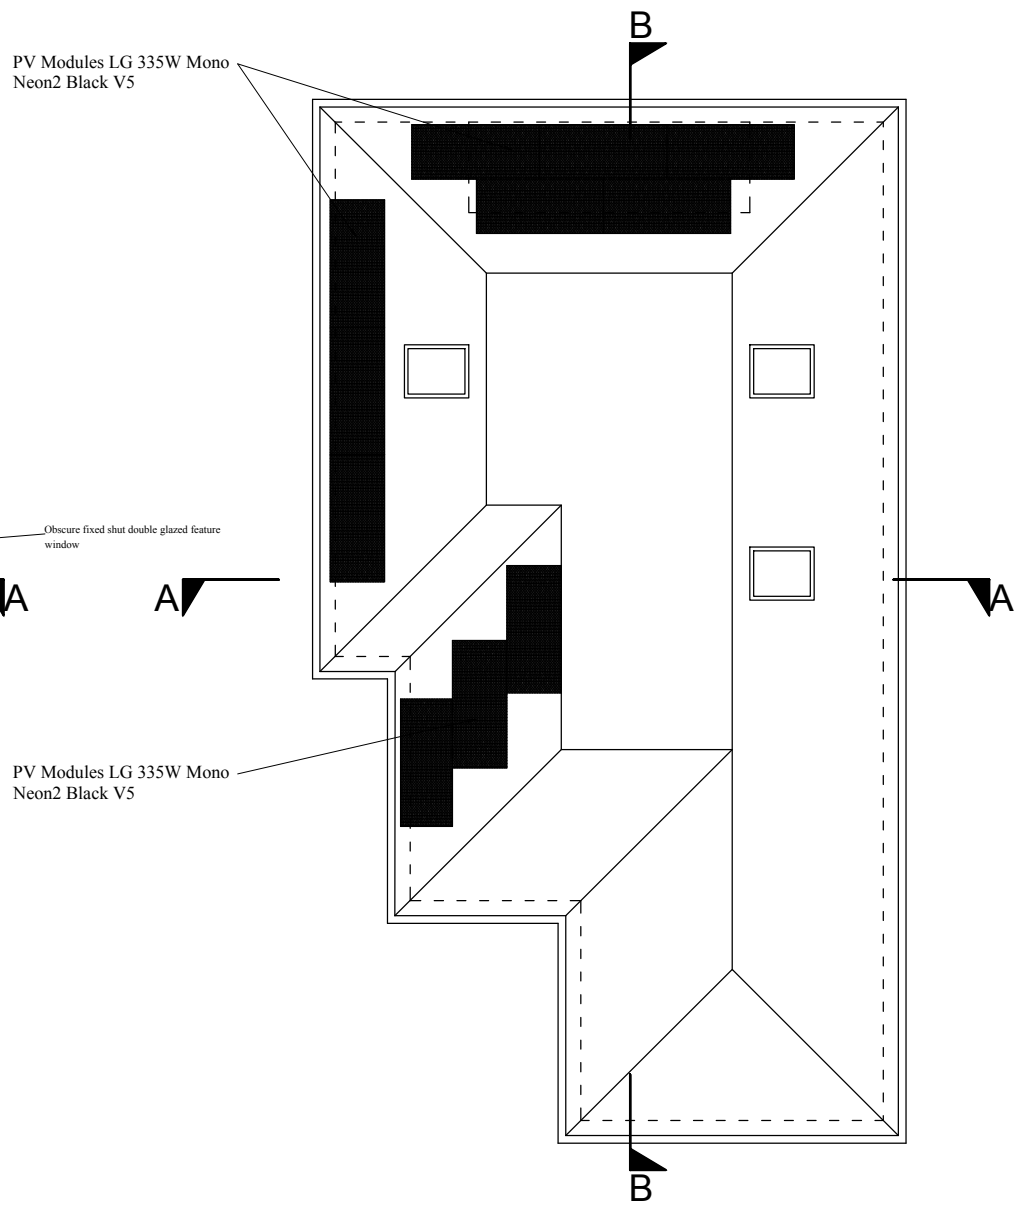

roof plan

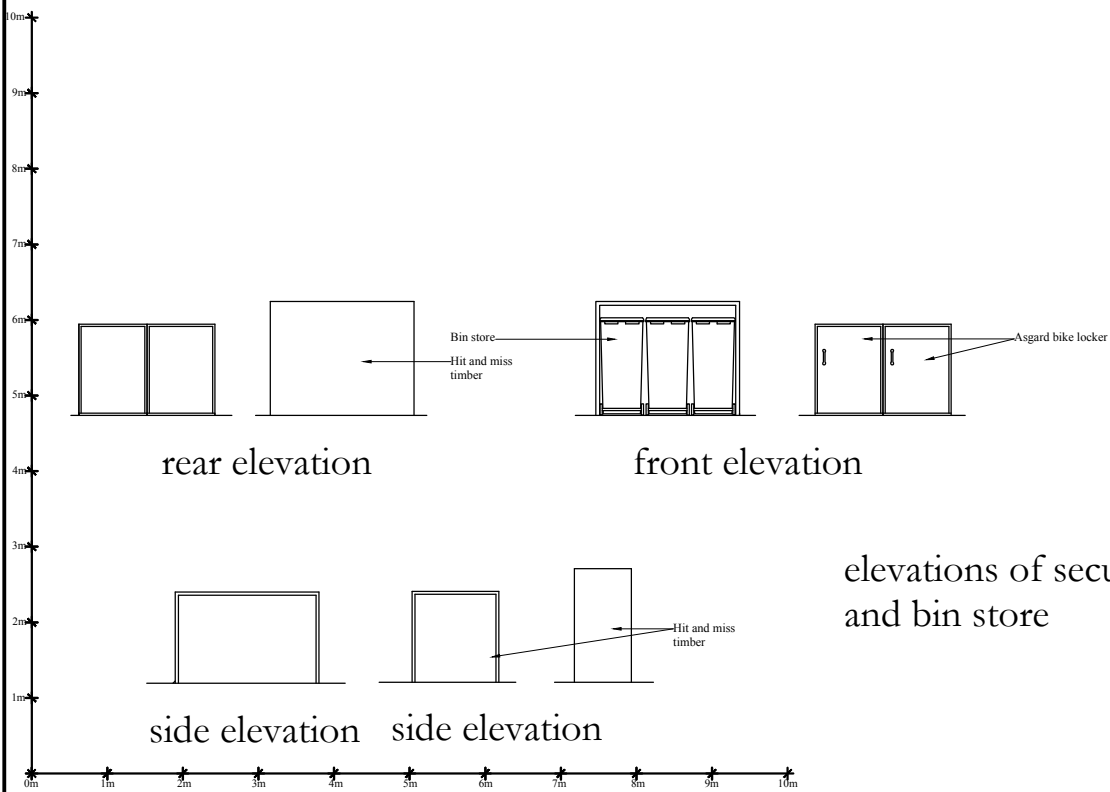

elevations of secure cycle and bin store

project <b>Proposed new house</b>	
site 1 Mount View Enfield	
date March 2017	scale 1:100 @ A3
<b>JOHN PERRIN &amp; SONS Ltd</b> BUILDING SURVEYORS & DESIGNERS <small>885 Green Lanes, Winchmore Hill, London N21 2QS          Tel: 0208 364 0334 Fax: 0208 292 0595          © John Perrin &amp; Sons Ltd 2017</small>	
All dimensions are to be checked on site.	
drawing number	<b>2786/10</b>