

Site Address:  
54 Sandringham Close  
Enfield  
EN1 3JH

Project:  
Proposed Side Extension  
Existing Floor Plans

Client:

Date:  
Dec. 20

Drawn:  
BS

Drawing Number:  
1704 - 10



Scale:  
1:100

Revisions:

**Paul Samson**  
Chartered Surveyors

Glasgow Stud  
Burnt Farm Ride  
Enfield  
Crews Hill  
EN2 9DY

T: 0208 350 6070  
E: plansam@plansam.co.uk

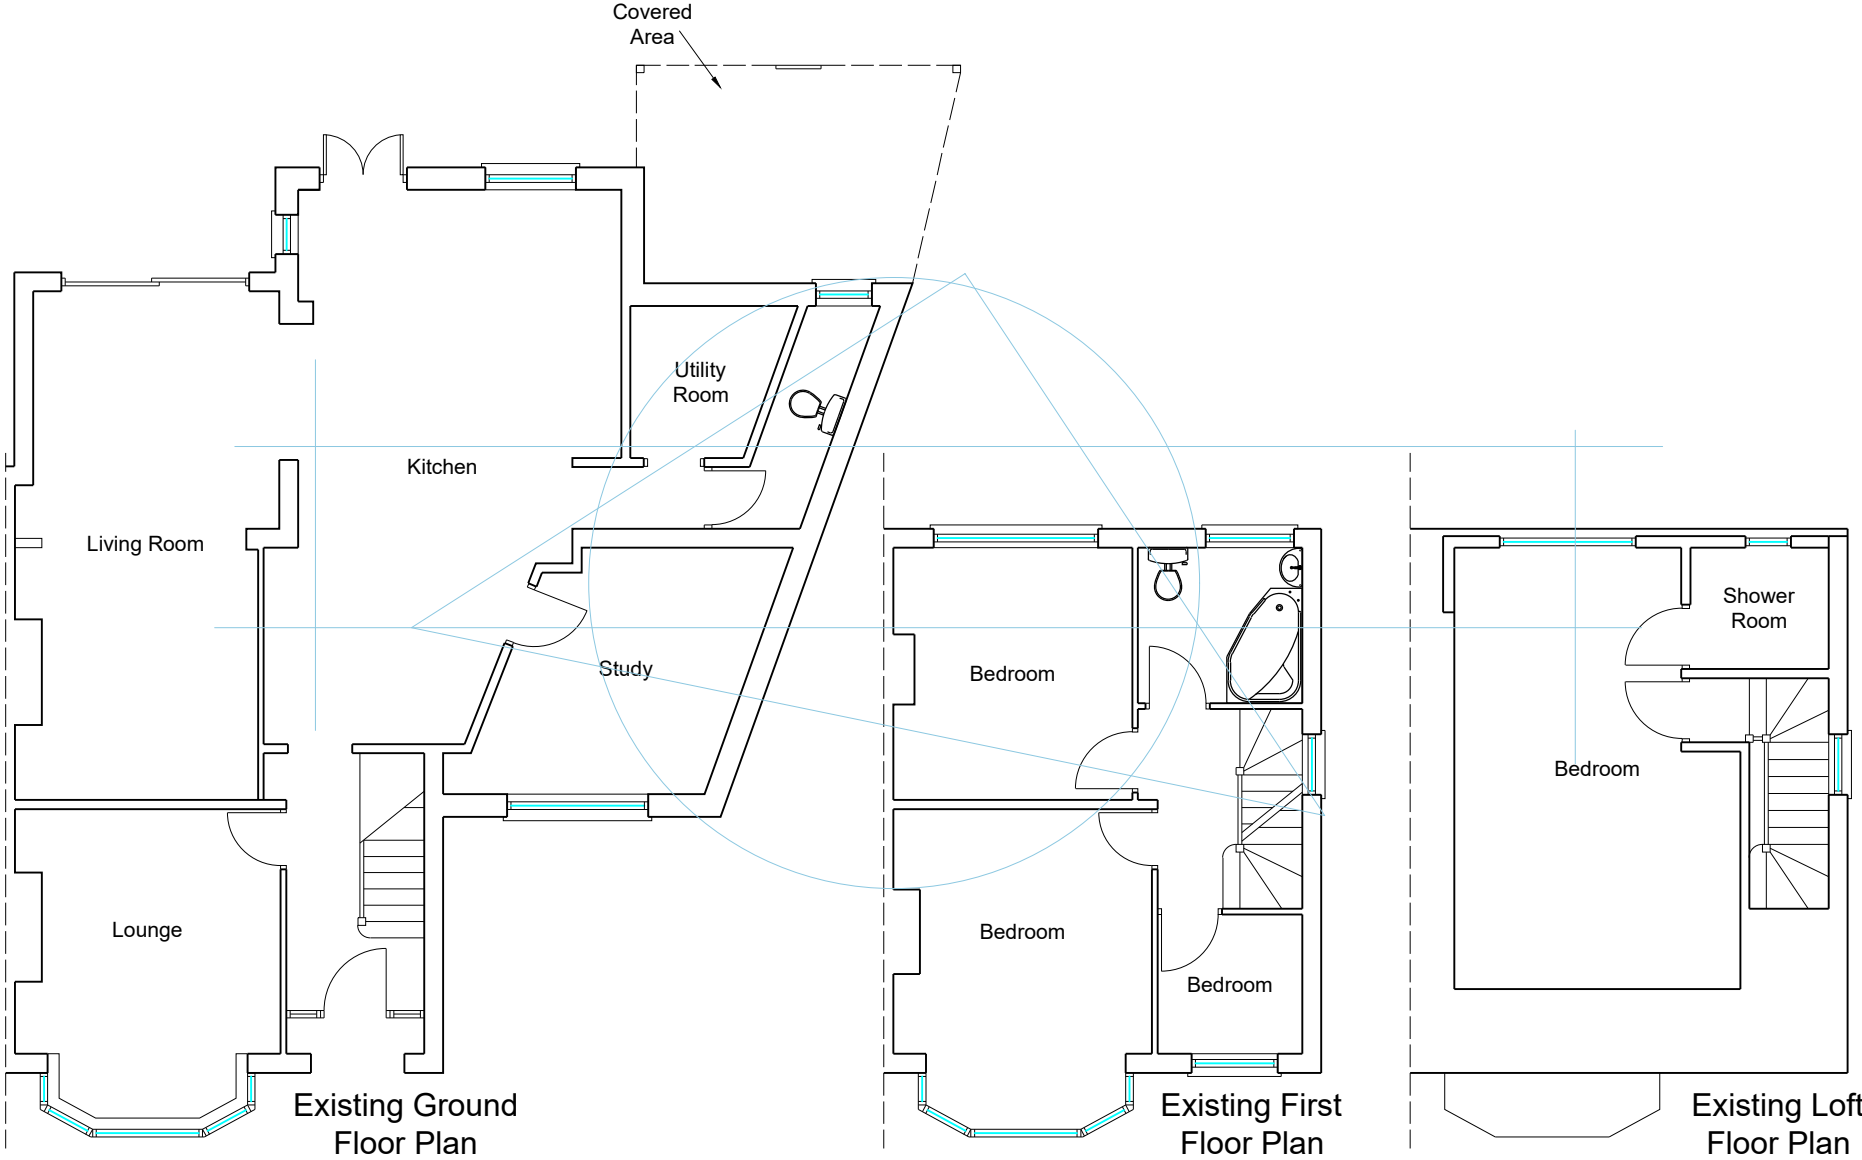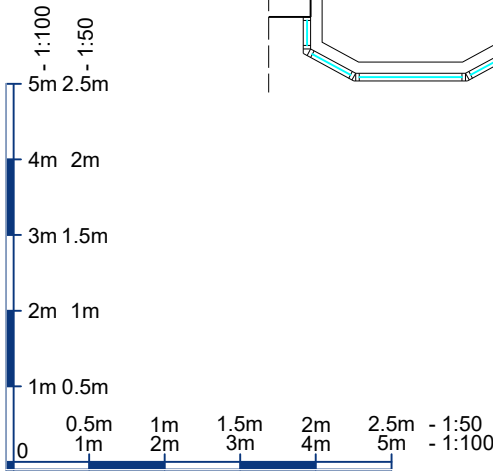

**NOTES**  
© Copyright Reserved  
All dimensions must be checked on site. This drawings can be scaled for Town & Country Planning Act purposes only and is not to be scaled by contractors or others working on site. Use only figured dimensions. The contractor is responsible for taking and checking all dimensions and levels.