
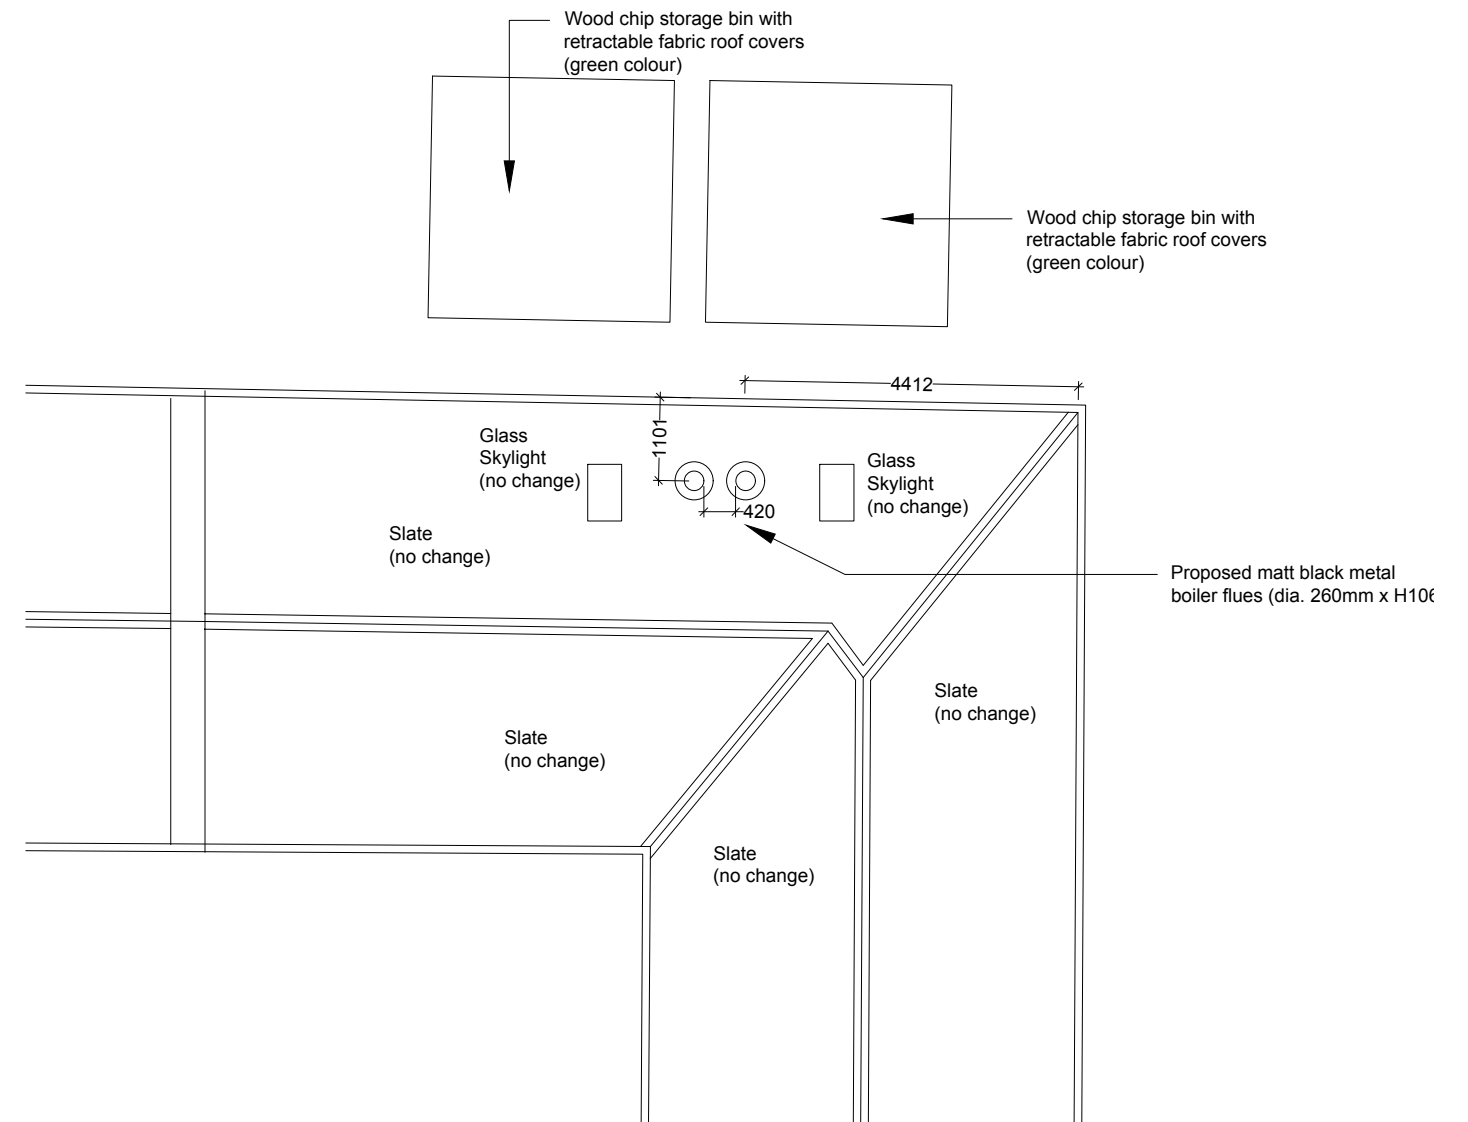


Adjacent Shed (Existing)

Adjacent Shed (Existing)

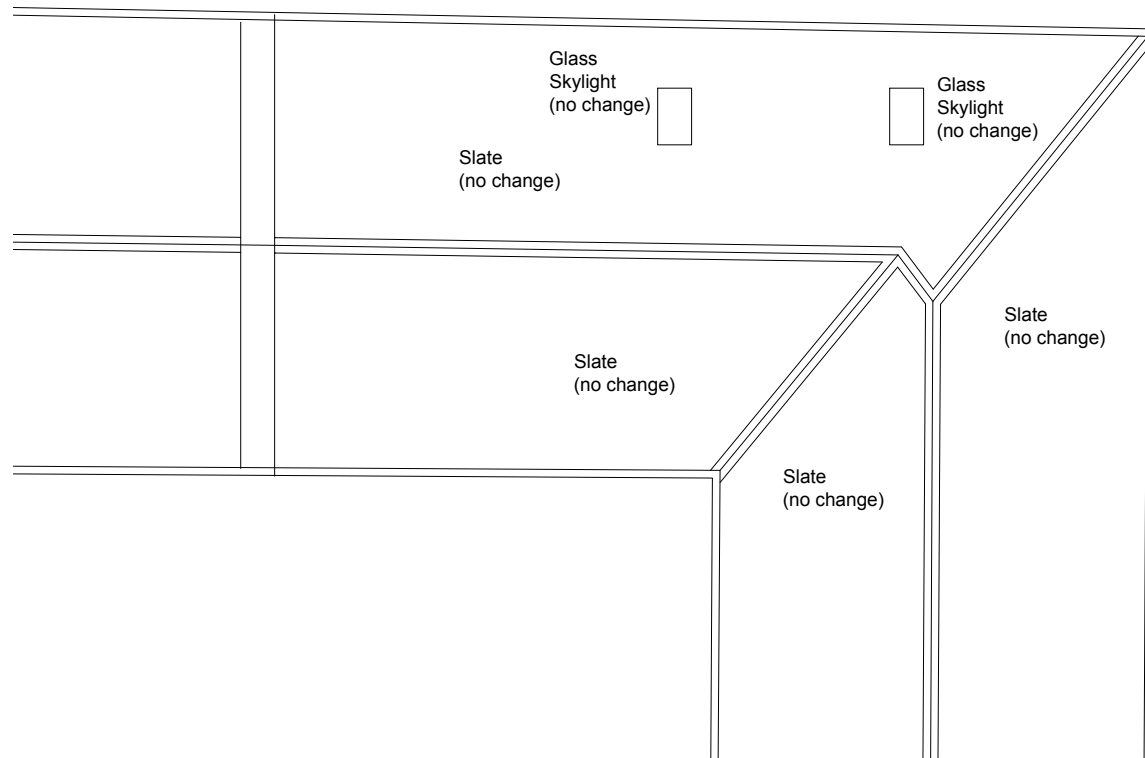

Existing Roof Plan

Proposed Roof Plan

Do not scale.  
Use figured dimensions only.  
All dimensions to be checked on site.

All drawings to be read in conjunction  
with other consultants' information.  
Any discrepancies to be  
reported before work commences.

| Rev | Date       | Description | Drawn | Checked |
|-----|------------|-------------|-------|---------|
| --  | xx.xx.xxxx | ----        | --    | --      |
|     |            |             |       |         |
|     |            |             |       |         |
**Client Approval**

Signature / Stamp

Date

**Co.Design**  
Architecture & Interiors

21 Carmel Road t +94 (0) 11 436 3887  
Colombo 03 e hello@codesign.lk  
Sri Lanka w codesign.lk

**Status**  
For Planning

**Date**  
12.10.2020

**Scale**  
1:100 @ A3

**Project Title**  
Thornton Farm

**Drawing Title**  
Biomass Boilers  
Roof Plan - Existing & Proposed

**Drawing No.**

|             |             |      |
|-------------|-------------|------|
| Project No. | Drawing No. | Rev. |
| Project No  | 211         | P0   |