


Existing Floor Plan

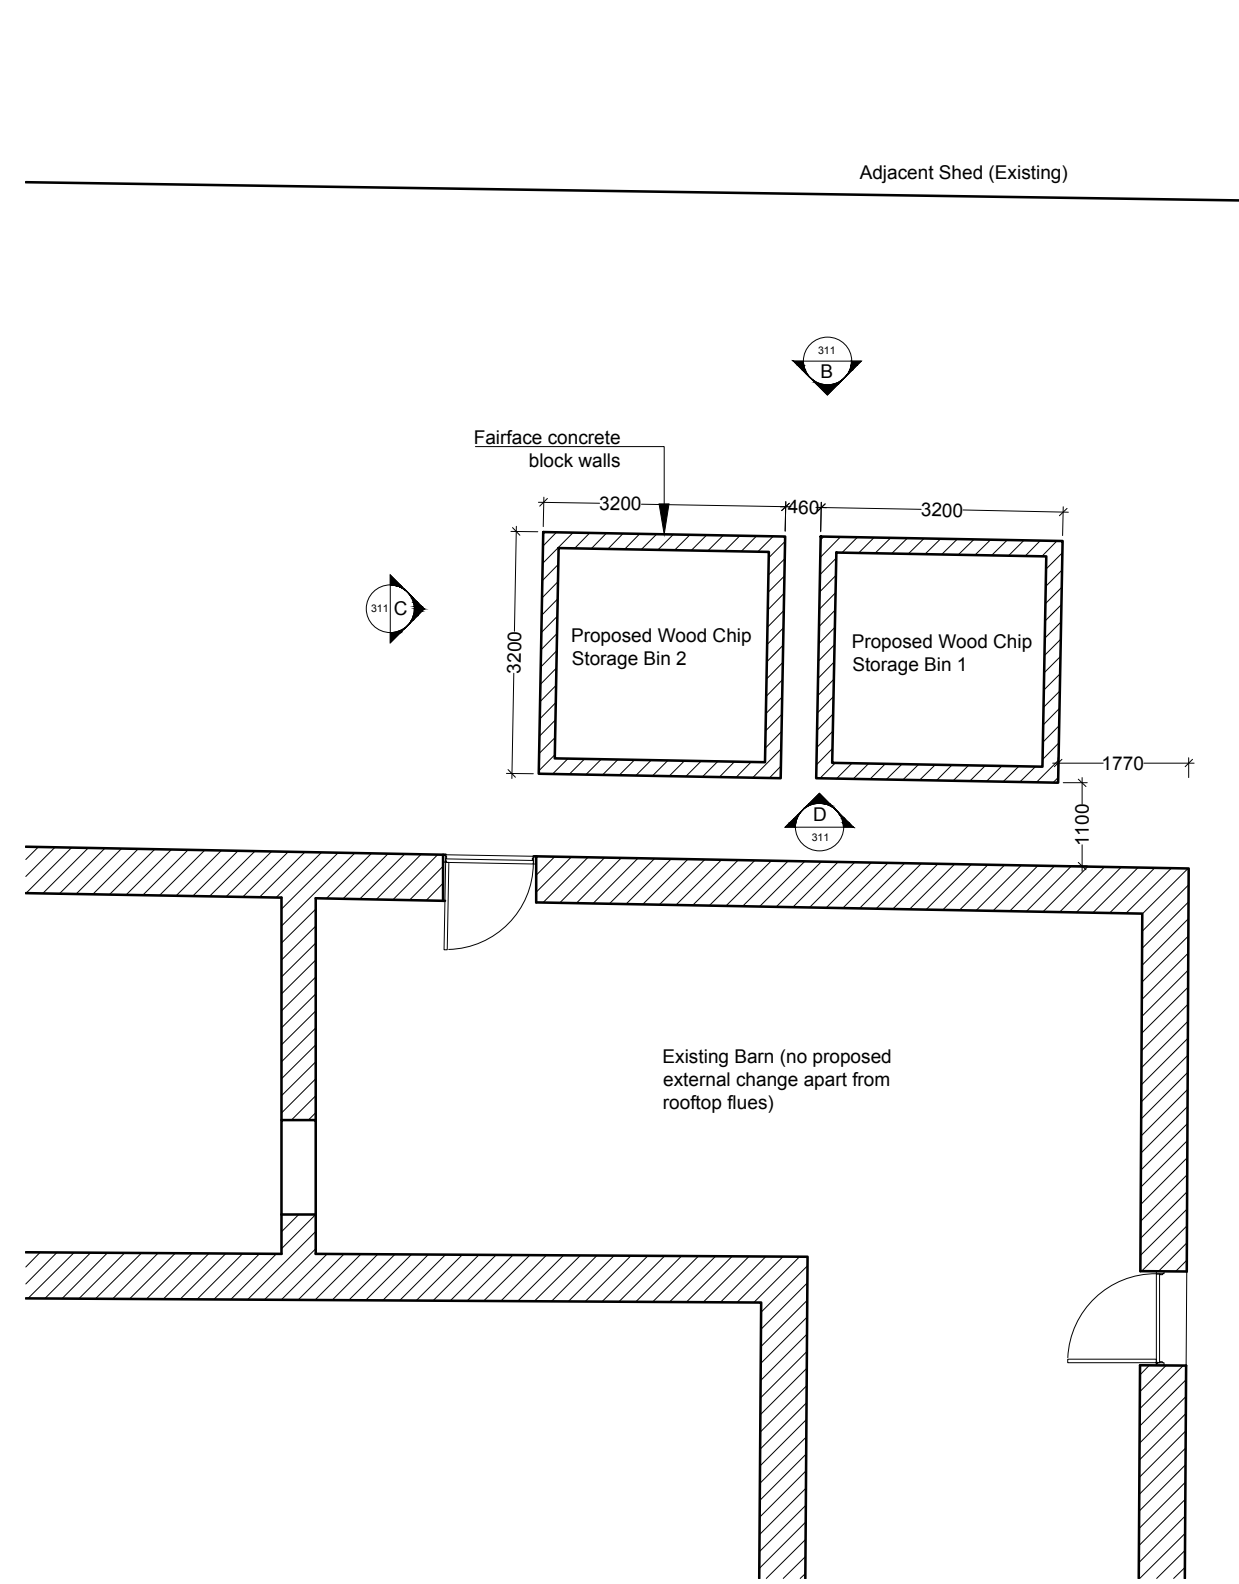

Proposed Floor Plan

Do not scale.  
Use figured dimensions only.  
All dimensions to be checked on site.

All drawings to be read in conjunction with other consultants' information.  
Any discrepancies to be reported before work commences.

Rev	Date	Description	Drawn	Checked
--	xx.xx.xxxx	----	--	--

**Client Approval**

Signature / Stamp

Date

**Co.Design**  
Architecture & Interiors

21 Carmel Road  
Colombo 03  
Sri Lanka

t +94 (0) 11 436 3887  
e hello@codesign.lk  
w codesign.lk

**Status**  
For Planning

**Date**  
12.10.2020

**Scale**  
1:100 @ A3

**Project Title**  
Thornton Farm

**Drawing Title**  
Biomass Boilers  
Ground Floor Plan - Existing & Proposed

**Drawing No.**

Project No.	Drawing No.	Rev.
Project No	210	P1