


Warehouse Section.
Scale 1:100

Loading Pod Section.
Scale 1:100



Phase 1 Warehouse & Office.

Phase 2 Warehouse Extension.

Unloading Pod.

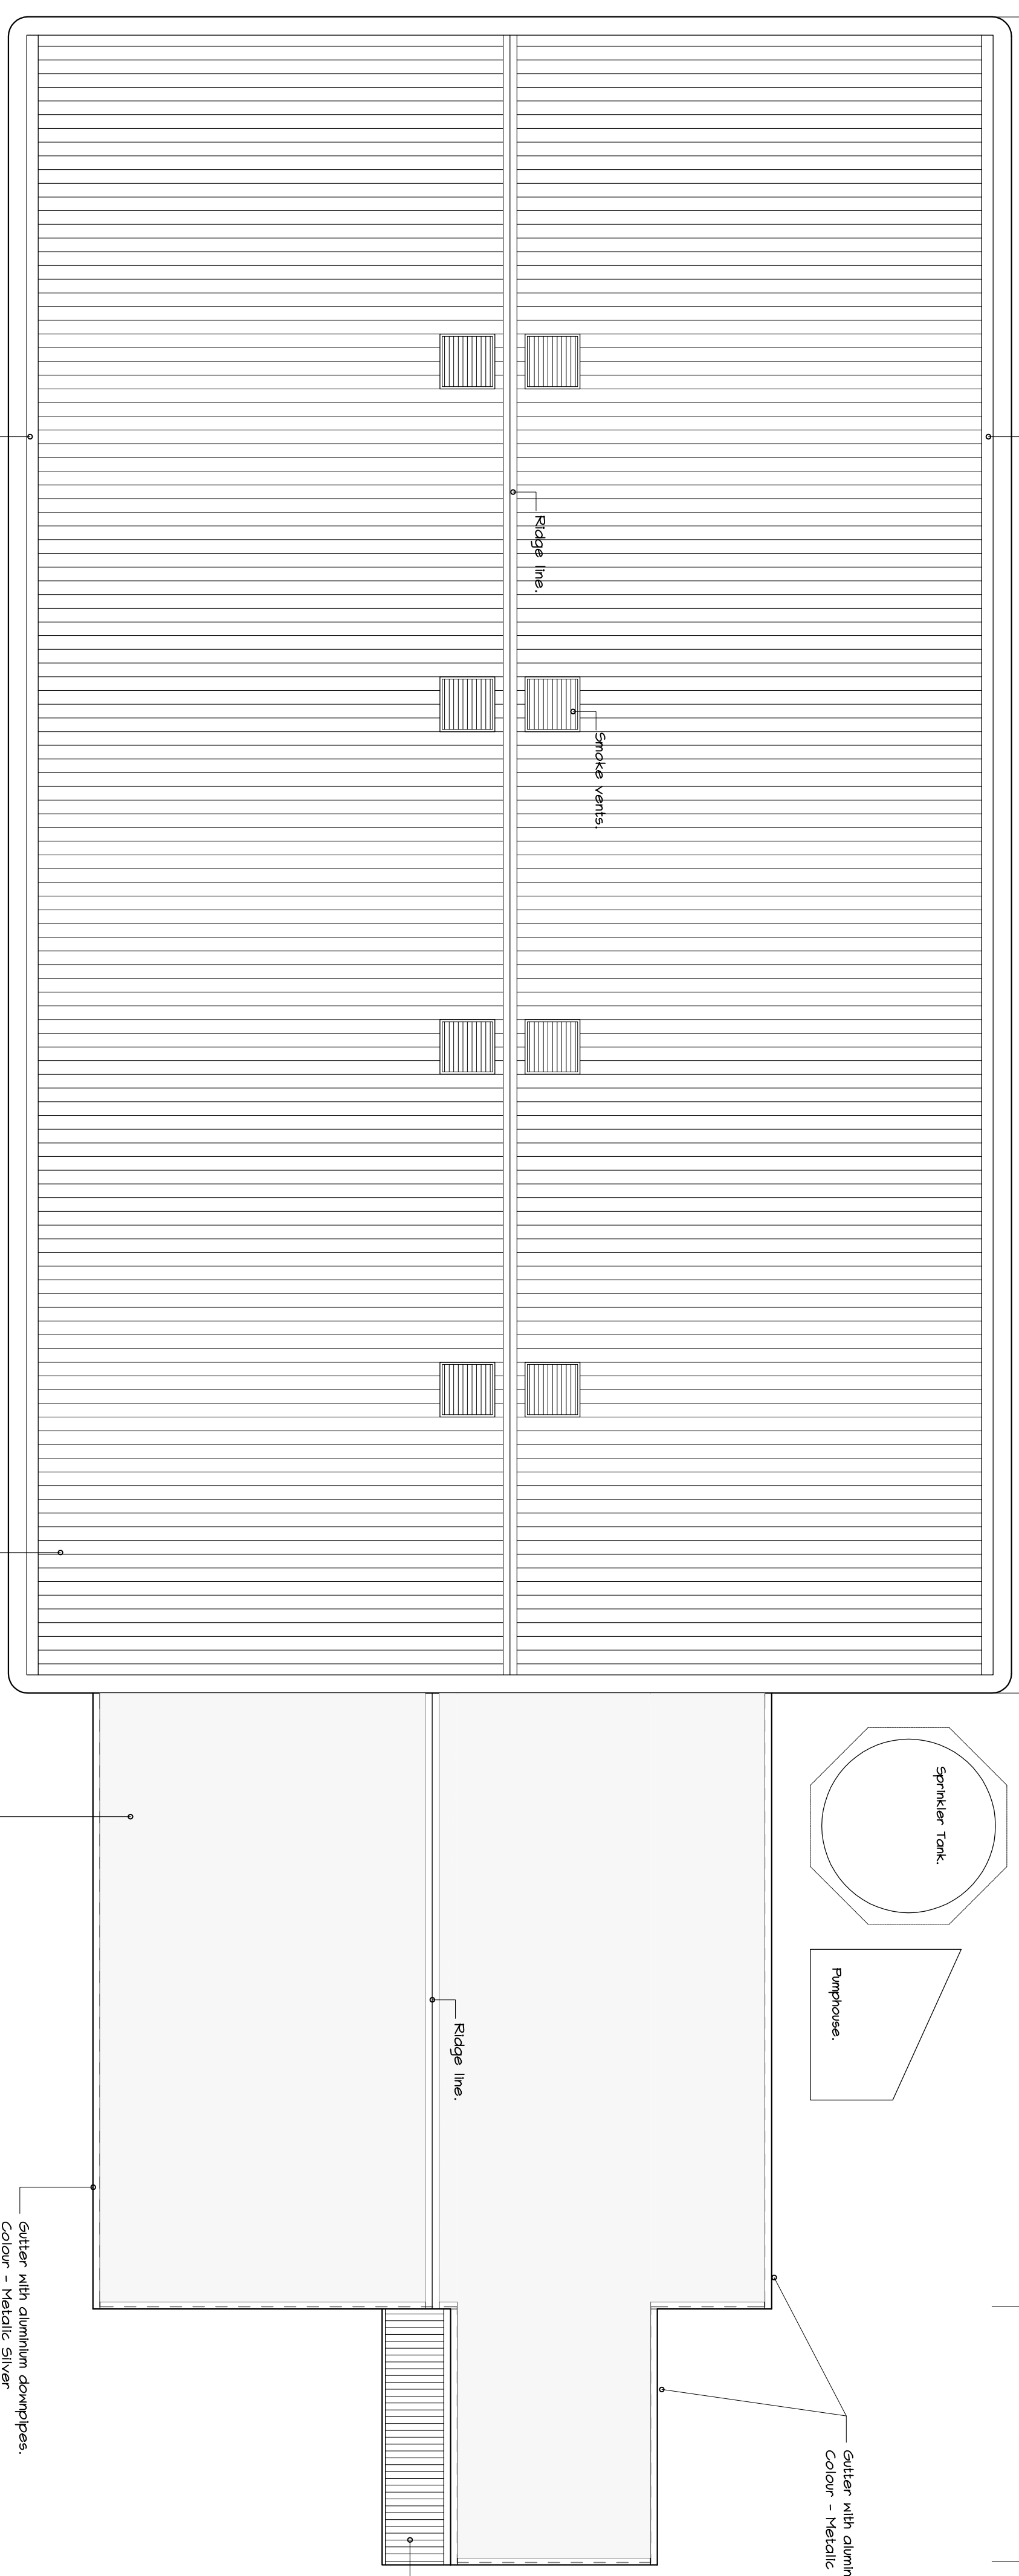

Roof Plan.
Scale 1:200

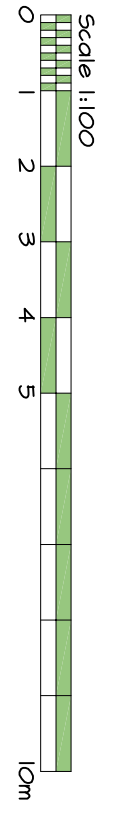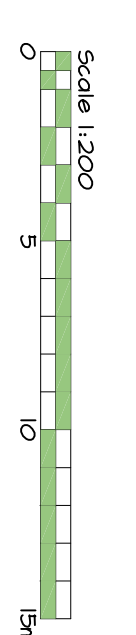

F. IN ROBERT ASK. REFER ALL QUERIES TO ISSUING OFFICE. DO NOT SCALE. USE FINISHED DIMENSIONS. COPY RIGHT MITCHELL DESIGN & CONSTRUCTION LTD. NOT TO BE USED OR ISSUED TO THIRD PARTIES WITHOUT PRIOR CONSENT.

NOTE
Proposed Phase 2 Extension not provided with fire protection under the roof or roof mounted smoke vents.

revision	date	by	amendment

Project title
Proposed Phase 2 Extension to Silver Point
 Airport Service Road, Portsmouth, PO35PB

Client
 Romy House, 159-167 Kings Road, Brentwood, Essex CM14 4EG

Design and Construct
MITCHELL DESIGN AND CONSTRUCT LIMITED
 Tel: 01277 234500
 Fax: 01277 260085

Drawing title
Proposed Roof Plan and Section.

Drawn	date	scale
R50/keblive	Nov 2020	1:200 1:100 @ A1
DESIGNED TO		
MDC221 - 105		