



North West Elevation (Facing Airport Service Road).
Scale 1:150

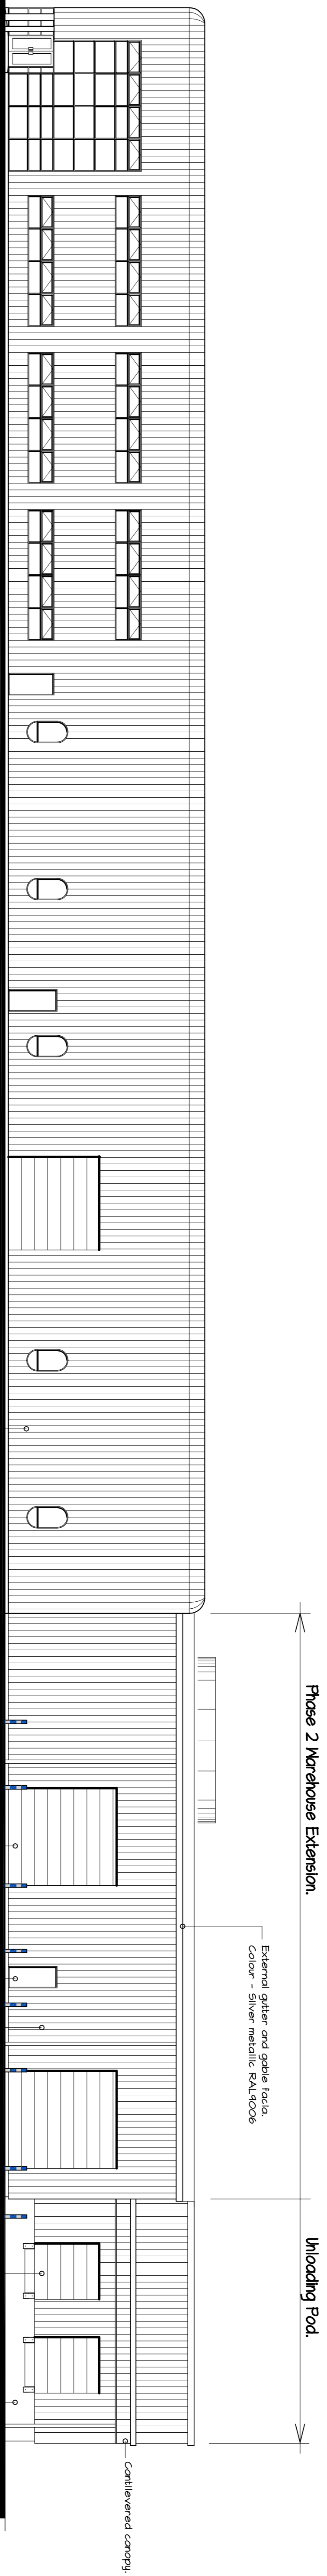


South West Elevation (Facing service yard)
Scale 1:150



North East Elevation.
Scale 1:150

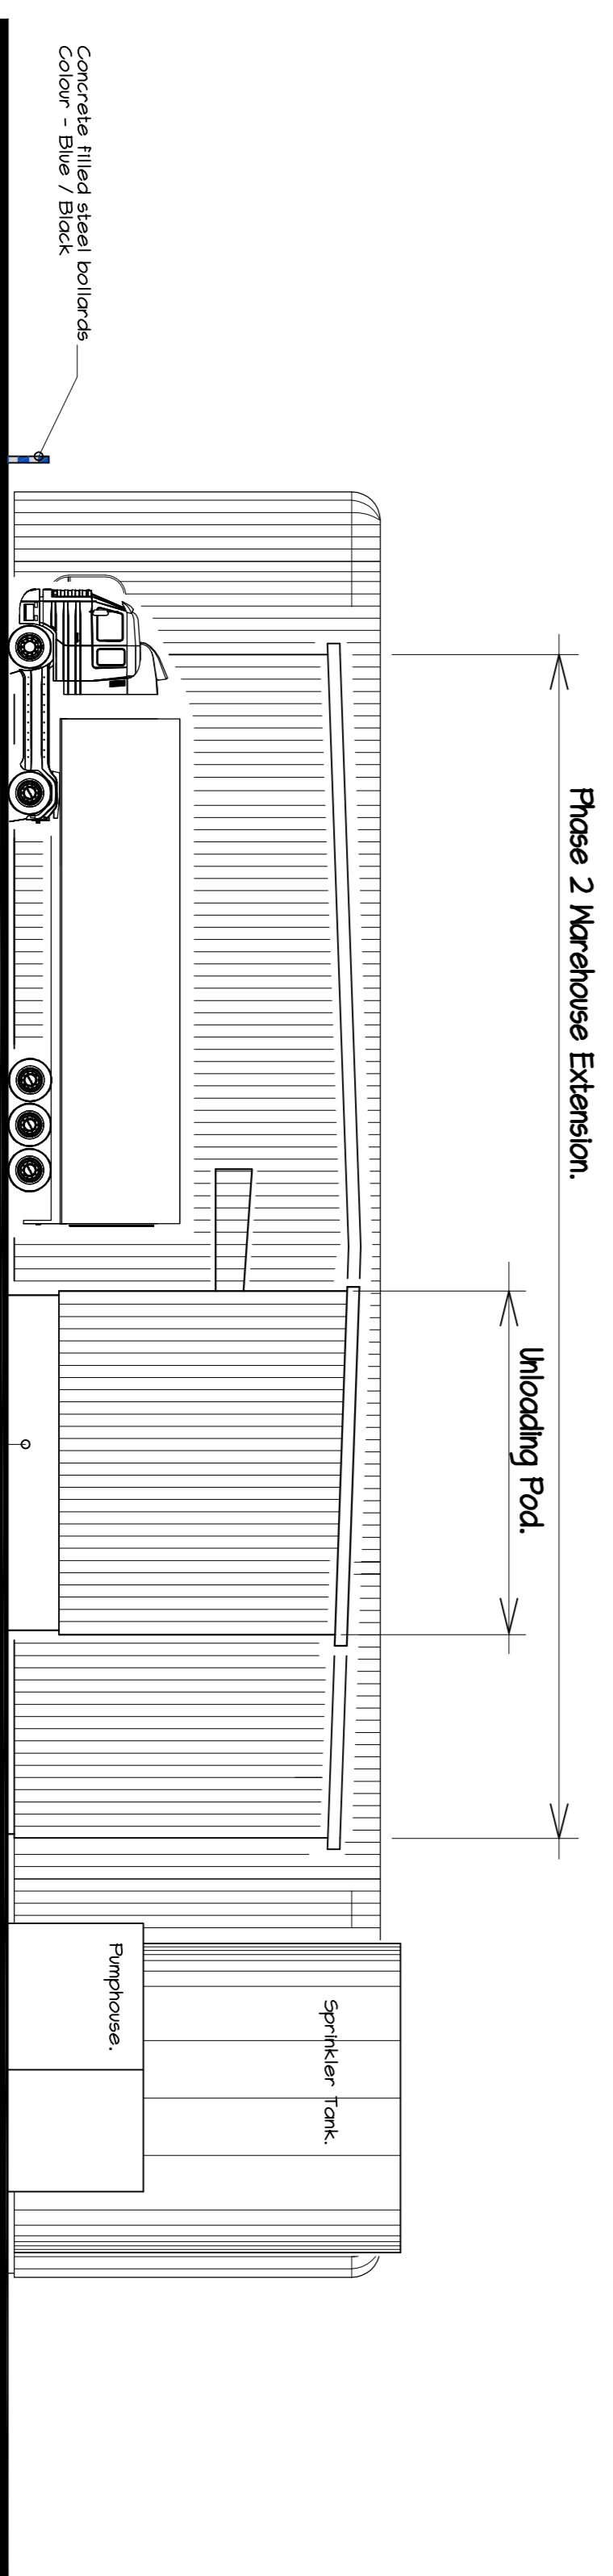

South East Elevation.
Scale 1:150

 

F. IN ROBERT ASK. REFER ALL QUERIES TO ISSUING OFFICE. DO NOT SCALE. USE FINISHED DIMENSIONS. COPY RIGHT MITCHELL DESIGN & CONSTRUCTION LTD. NOT TO BE USED OR ISSUED TO THIRD PARTIES WITHOUT PRIOR CONSENT.

revision	date	by	amendment

Romy House, 159-167 Kings Road, Brentwood, Essex CM14 4EG

MITCHELL DESIGN AND CONSTRUCT LIMITED

Project title
Proposed Phase 2 Extension to Silver Point
Airport Service Road, Portsmouth, PO35PB

drawing title
Proposed Elevations.

drawn	date	scale
RSON/SH/ML/VE	Nov 2020	1:150 @ A1
DESIGNED TO		
MDC221 - 104		

Tel: 01277 234500
Fax: 01277 260085