



North West Elevation (Facing Airport Service Road).

Scale 1:150

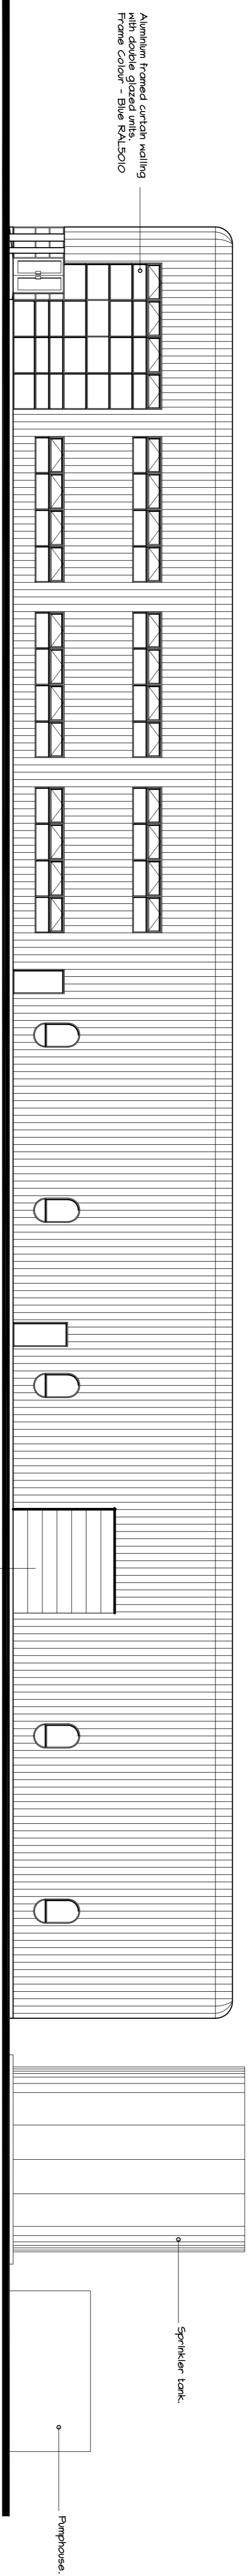


South West Elevation (Facing service yard)

Scale 1:150

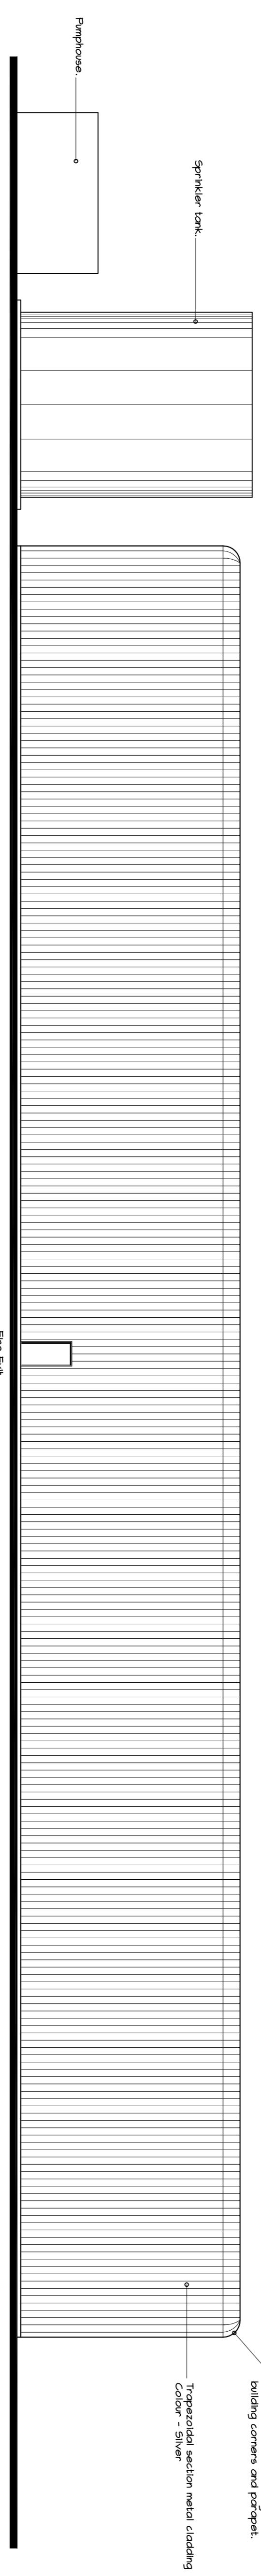


North East Elevation.

Scale 1:150

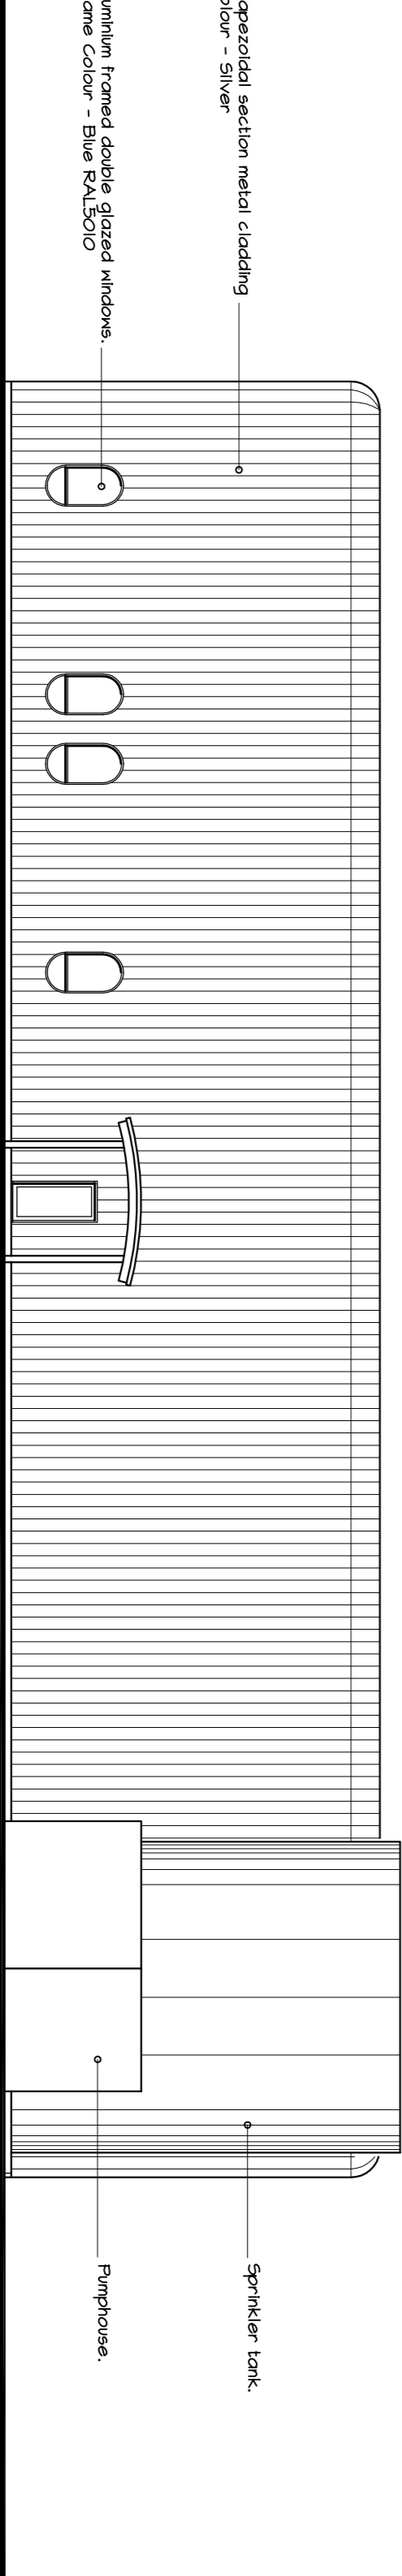

South East Elevation.

Scale 1:150

 

revision	date	by	amendment

Romy House, 159-167 Kings Road, Brentwood, Essex CM14 4EG

MITCHELL DESIGN AND CONSTRUCT LIMITED

Project title
Proposed Phase 2 Extension to Silver Point
Airport Service Road, Portsmouth, PO35PB

Existing Elevations

Drawn: RSO/ke/llw
Checked: MDC
Date: Nov 2020
Scale: 1:150 @ A1

MDC221 - 102

Tel: 01277 234500
Fax: 01277 260085