


**GENERAL NOTES**  
 ALL DIMENSIONS TO BE CHECKED ON SITE.  
 DO NOT SCALE FROM THE DRAWING.  
 REPORT ALL CONFLICTS OF INFORMATION TO BUILD+D.  
 THIS DRAWING IS THE COPYRIGHT OF BUILD+D.

KEY PLAN/3D

NO	DATE	ISSUE/REVISION
-	13.07.17	CREATED

--- EXISTING OUTLINE

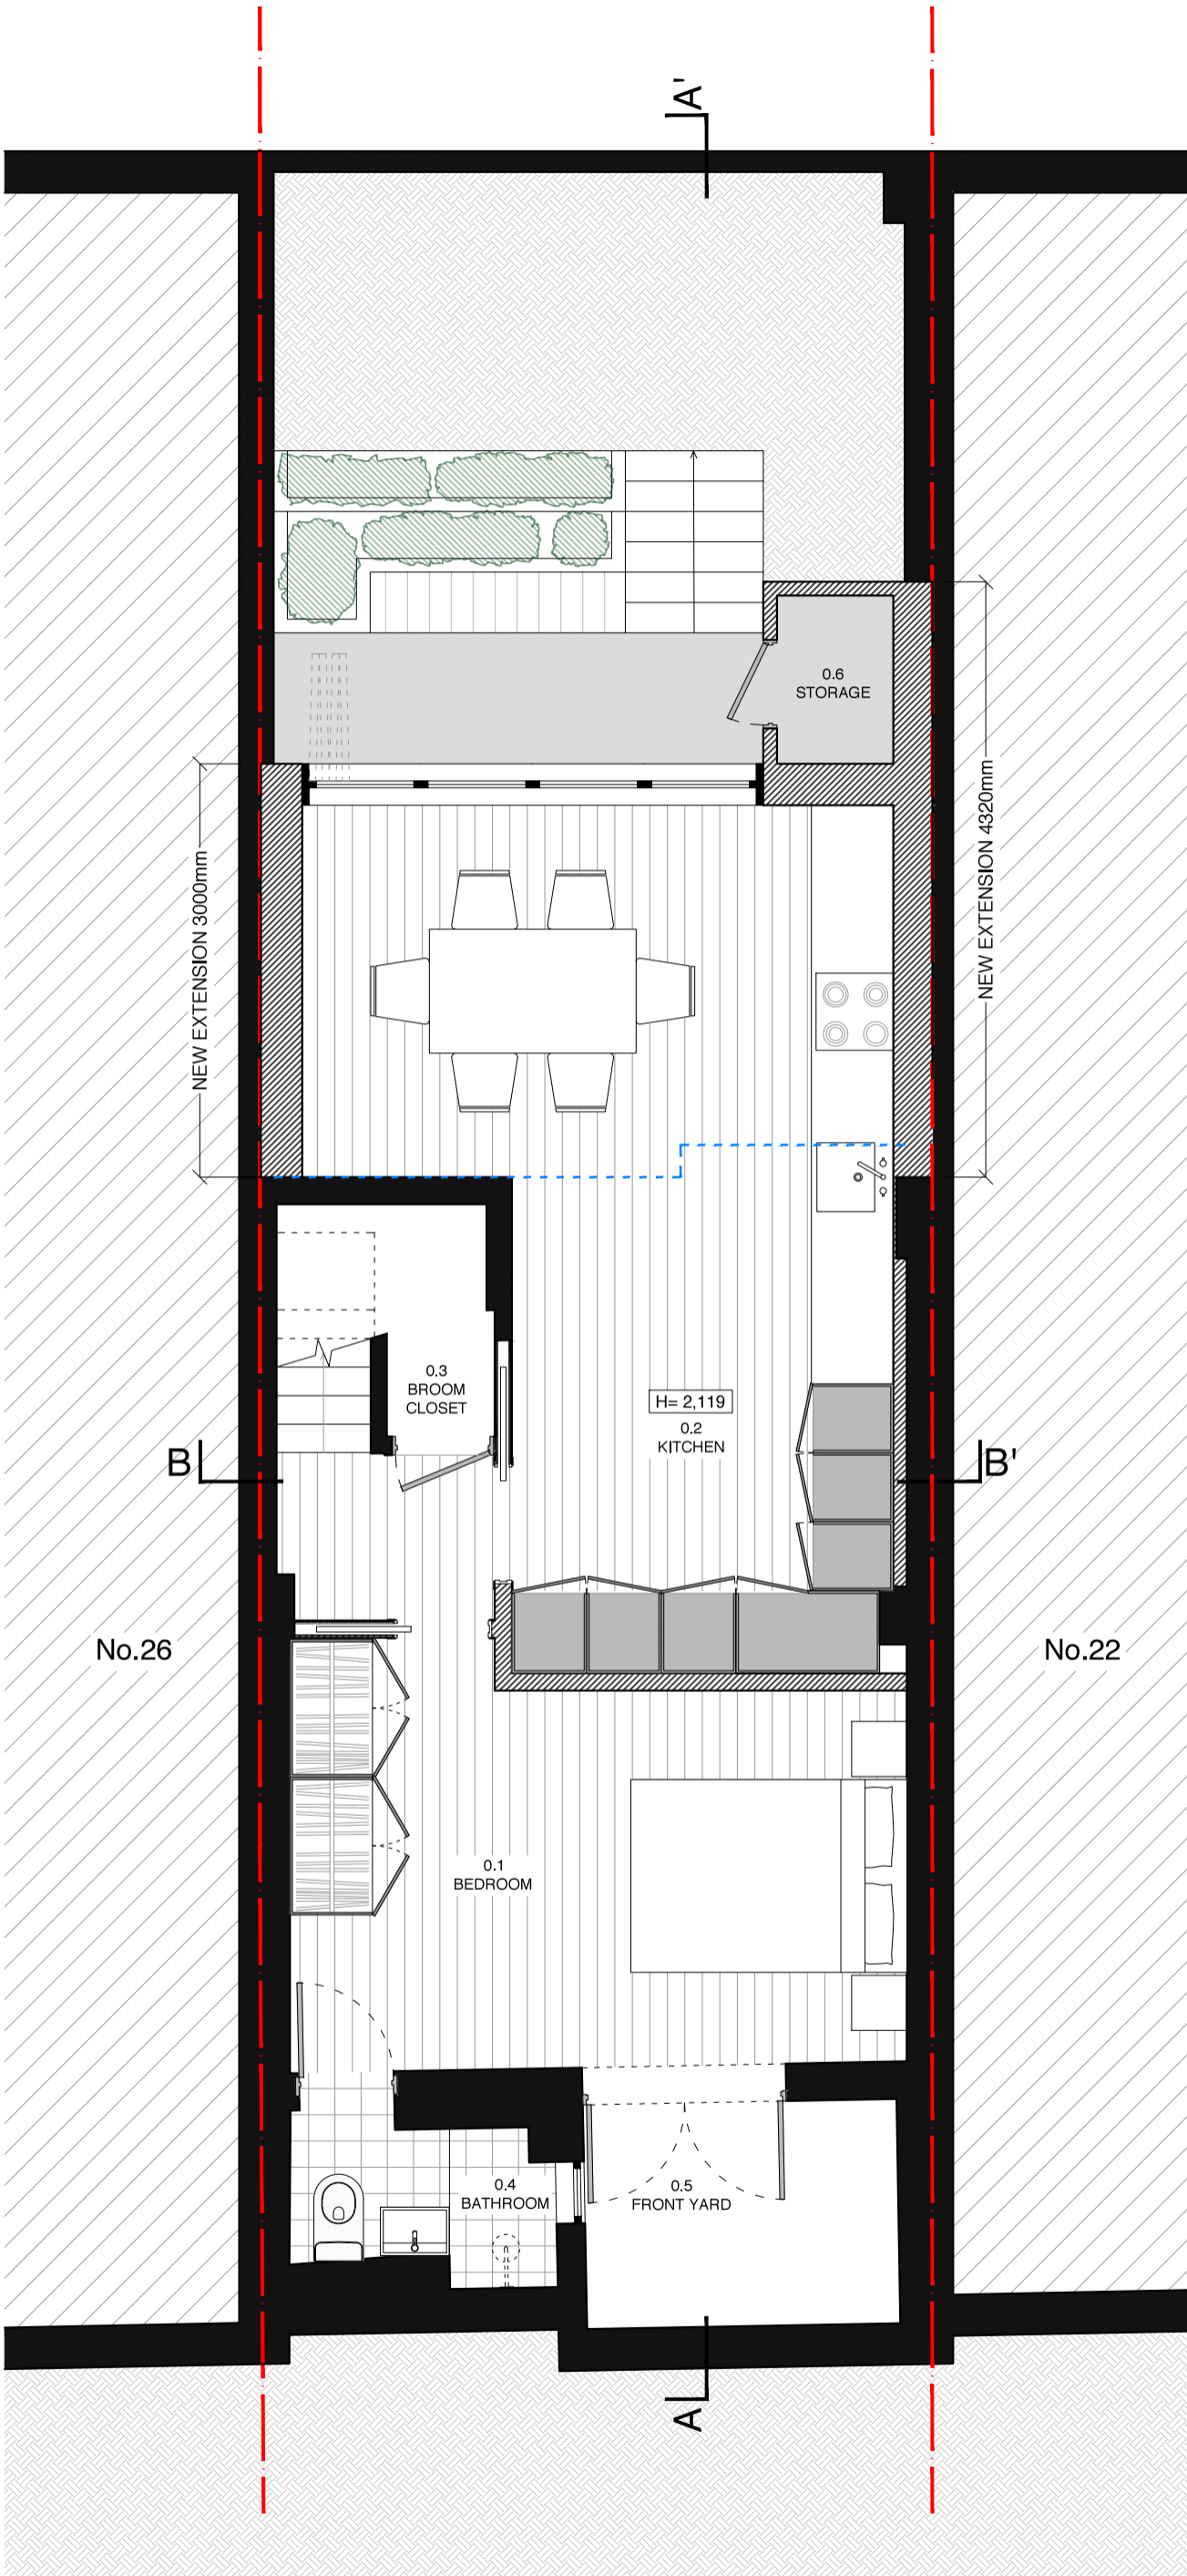

0.5m 2.5m

**BUILDING  
DESIGNS**

24 St.Thomas's Place, Hackney, LONDON E9 7PW  
 www.bdlondon.co.uk e:enquiries@bdlondon.co.uk  
 t:+44(0)20 8985 8106

PROJECT  
**24 BRENDON STREET  
 LONDON  
 W1H 5HE**

FOR PLANNING

PROPOSED

**LOWER GROUND FLOOR PLAN**


PROJECT NO.	DRAWN	NORTH
1619	MB	
PAGES	SCALE	
1/1	1:50 @ A3	
DATE	DRAWING NO.	REVISION
13.07.17	PL1_001	-

**GENERAL NOTES**  
 ALL DIMENSIONS TO BE CHECKED ON SITE.  
 DO NOT SCALE FROM THE DRAWING.  
 REPORT ALL CONFLICTS OF INFORMATION TO BUILD+D.  
 THIS DRAWING IS THE COPYRIGHT OF BUILD+D.

KEY PLAN/3D

NO	DATE	ISSUE/REVISION
-	13.07.17	CREATED

--- EXISTING OUTLINE

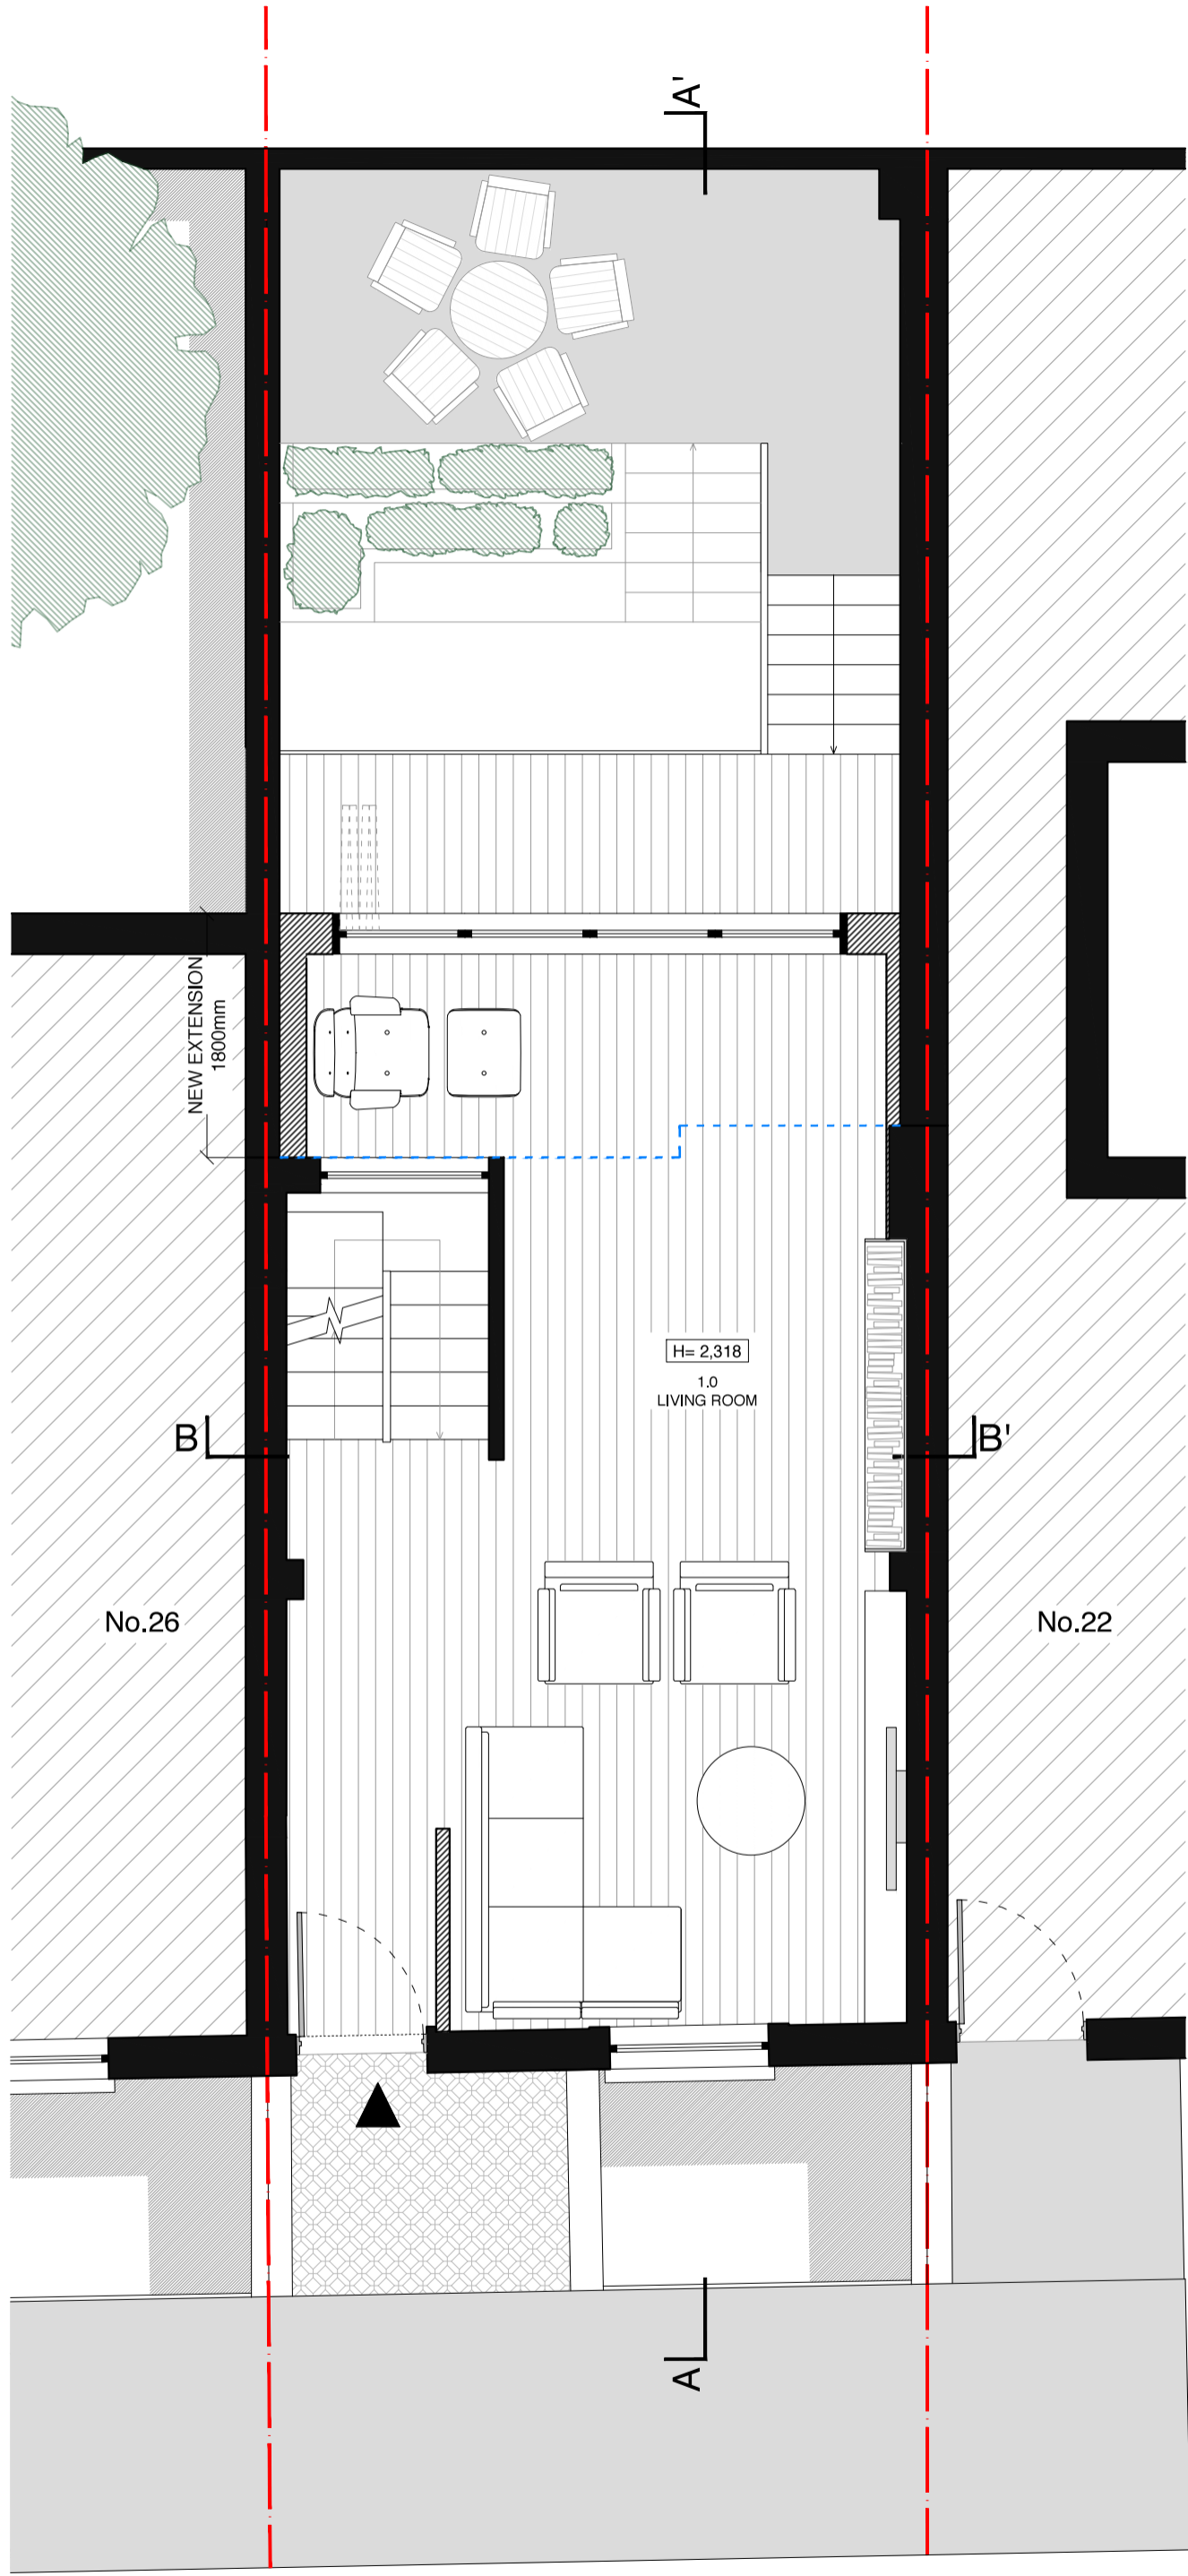

0.5m 2.5m

**BUILDING  
DESIGNS**

24 St.Thomas's Place, Hackney, LONDON E9 7PW  
 www.bdlondon.co.uk e:enquiries@bdlondon.co.uk  
 t:+44(0)20 8985 8106

PROJECT  
**24 BRENDON STREET  
 LONDON  
 W1H 5HE**

DRAWING TITLE **FOR PLANNING**

**PROPOSED**


**UPPER GROUND FLOOR PLAN**

PROJECT NO.	DRAWN	NORTH
1619	MB	
PAGES	SCALE	
1/1	1:50 @ A3	
DATE	DRAWING NO.	REVISION
13.07.17	PL1_002	-

**GENERAL NOTES**  
 ALL DIMENSIONS TO BE CHECKED ON SITE.  
 DO NOT SCALE FROM THE DRAWING.  
 REPORT ALL CONFLICTS OF INFORMATION TO BUILD+D.  
 THIS DRAWING IS THE COPYRIGHT OF BUILD+D.

KEY PLAN/3D

NO	DATE	ISSUE/REVISION
-	13.07.17	CREATED

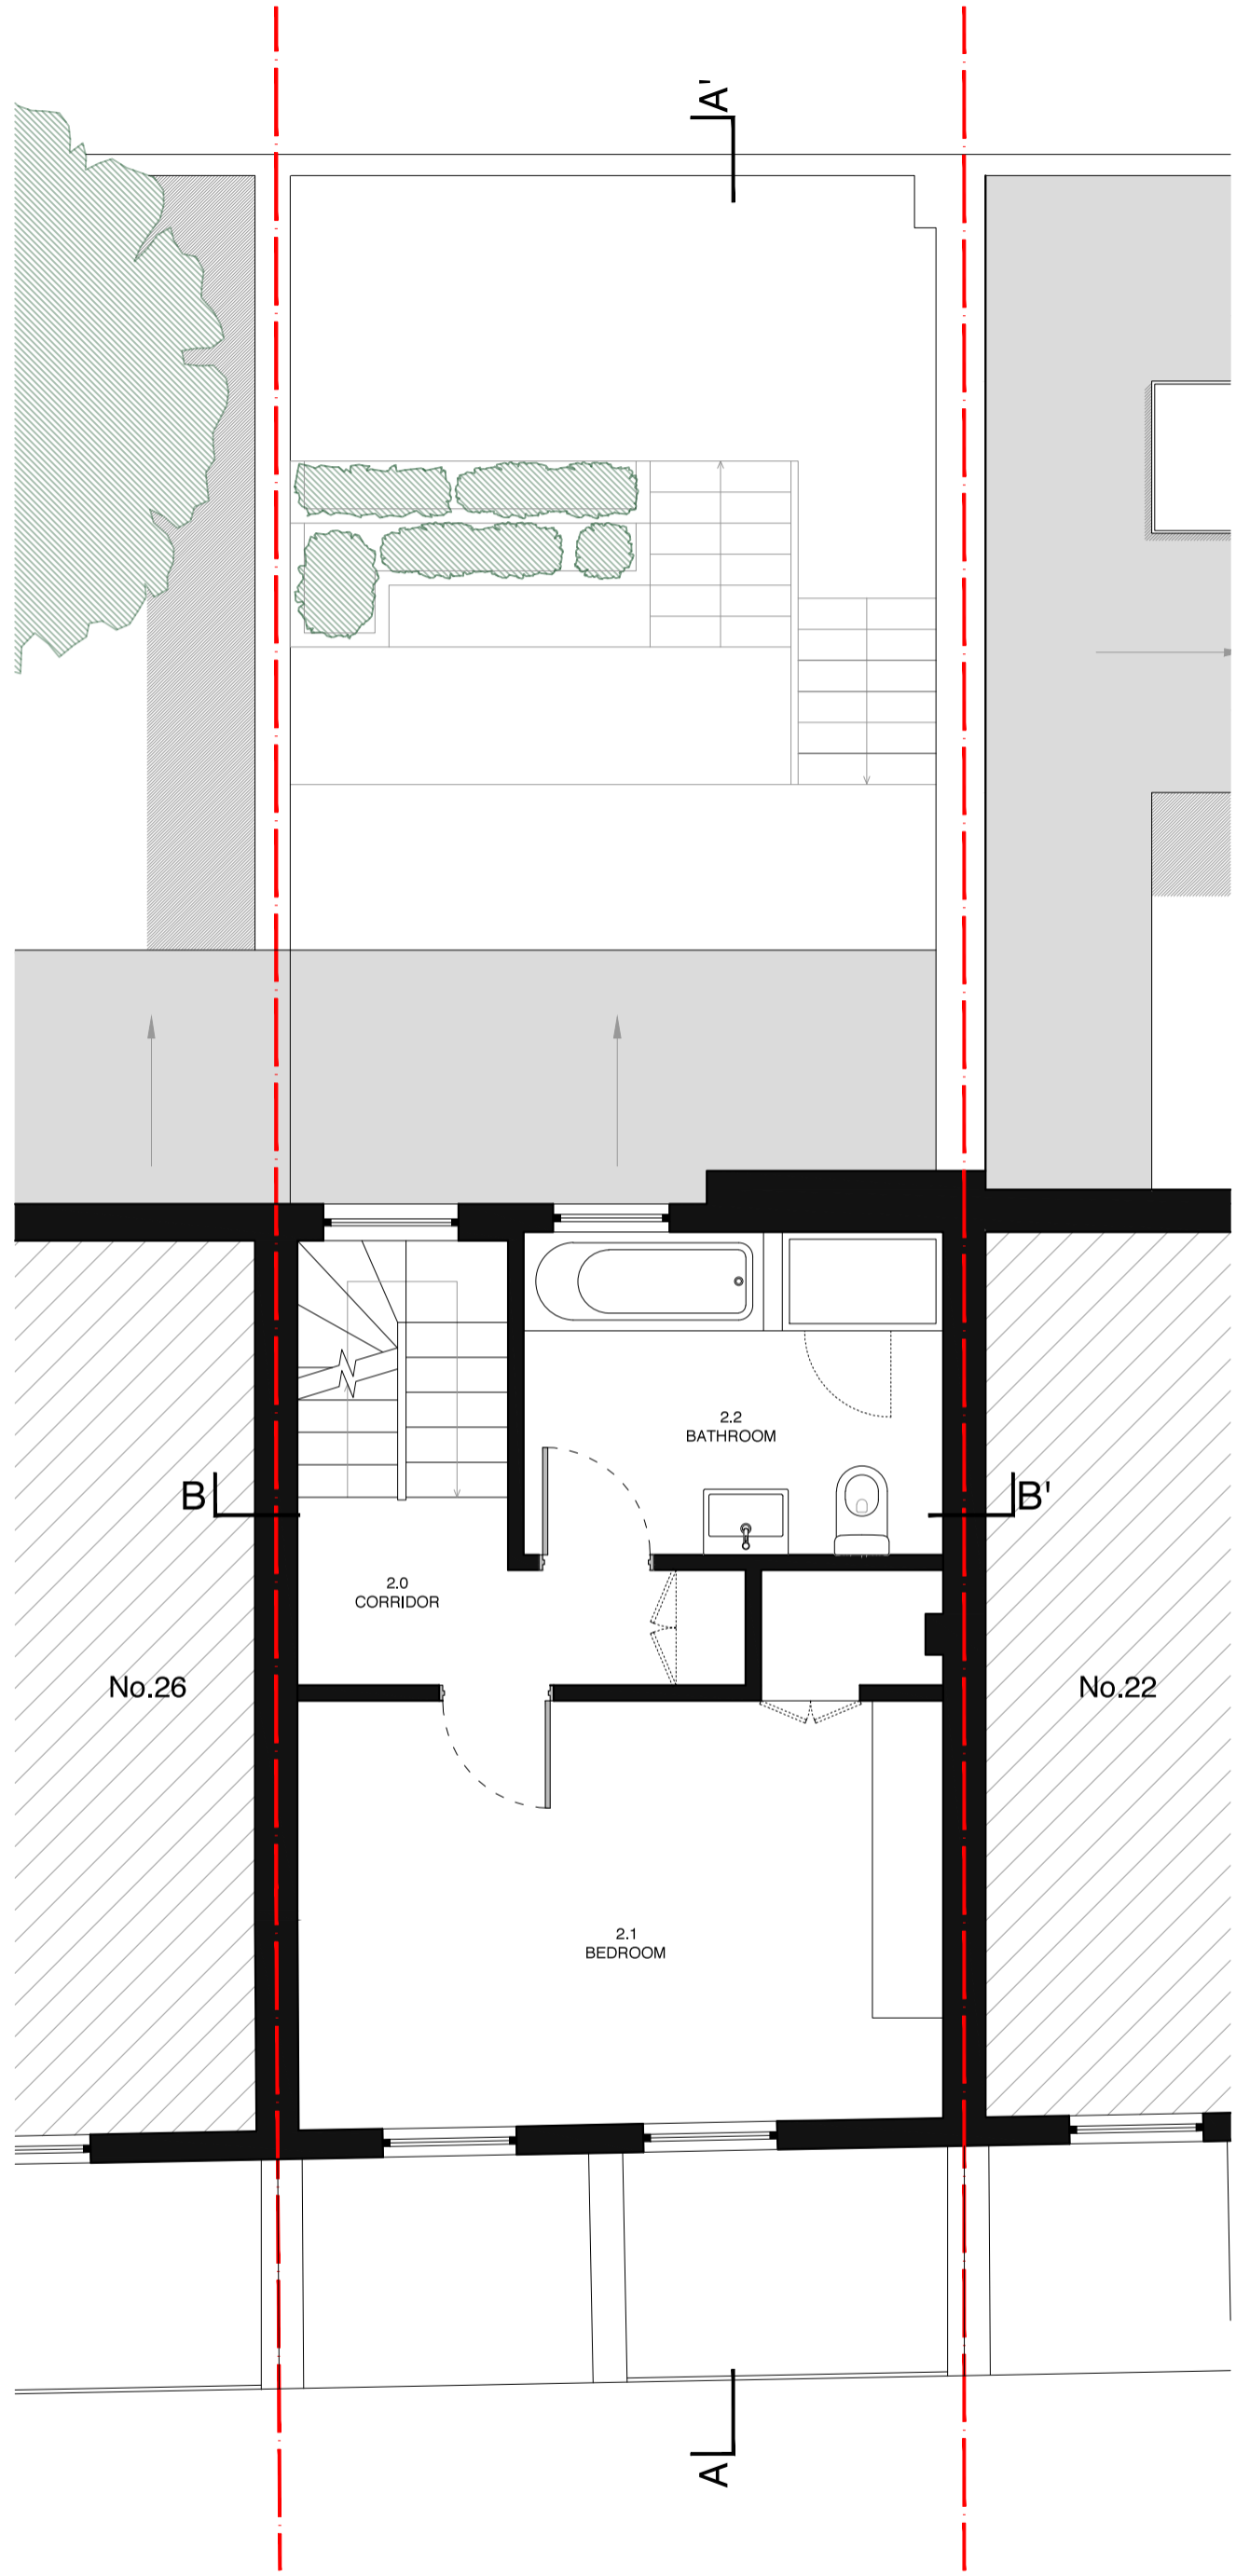

**BUILDING  
DESIGNS**

24 St.Thomas's Place, Hackney, LONDON E9 7PW  
 www.bdlondon.co.uk e:enquiries@bdlondon.co.uk  
 t:+44(0)20 8985 8106

PROJECT  
**24 BRENDON STREET  
 LONDON  
 W1H 5HE**

**FOR PLANNING**  
 DRAWING TITLE

**PROPOSED**


**FIRST FLOOR PLAN**

PROJECT NO.	DRAWN	NORTH
1619	MB	
PAGES	SCALE	
1/1	1:50 @ A3	
DATE	DRAWING NO.	REVISION
13.07.17	PL1_003	-

**GENERAL NOTES**  
 ALL DIMENSIONS TO BE CHECKED ON SITE.  
 DO NOT SCALE FROM THE DRAWING.  
 REPORT ALL CONFLICTS OF INFORMATION TO BUILD+D.  
 THIS DRAWING IS THE COPYRIGHT OF BUILD+D.

KEY PLAN/3D

NO	DATE	ISSUE/REVISION
-	13.07.17	CREATED

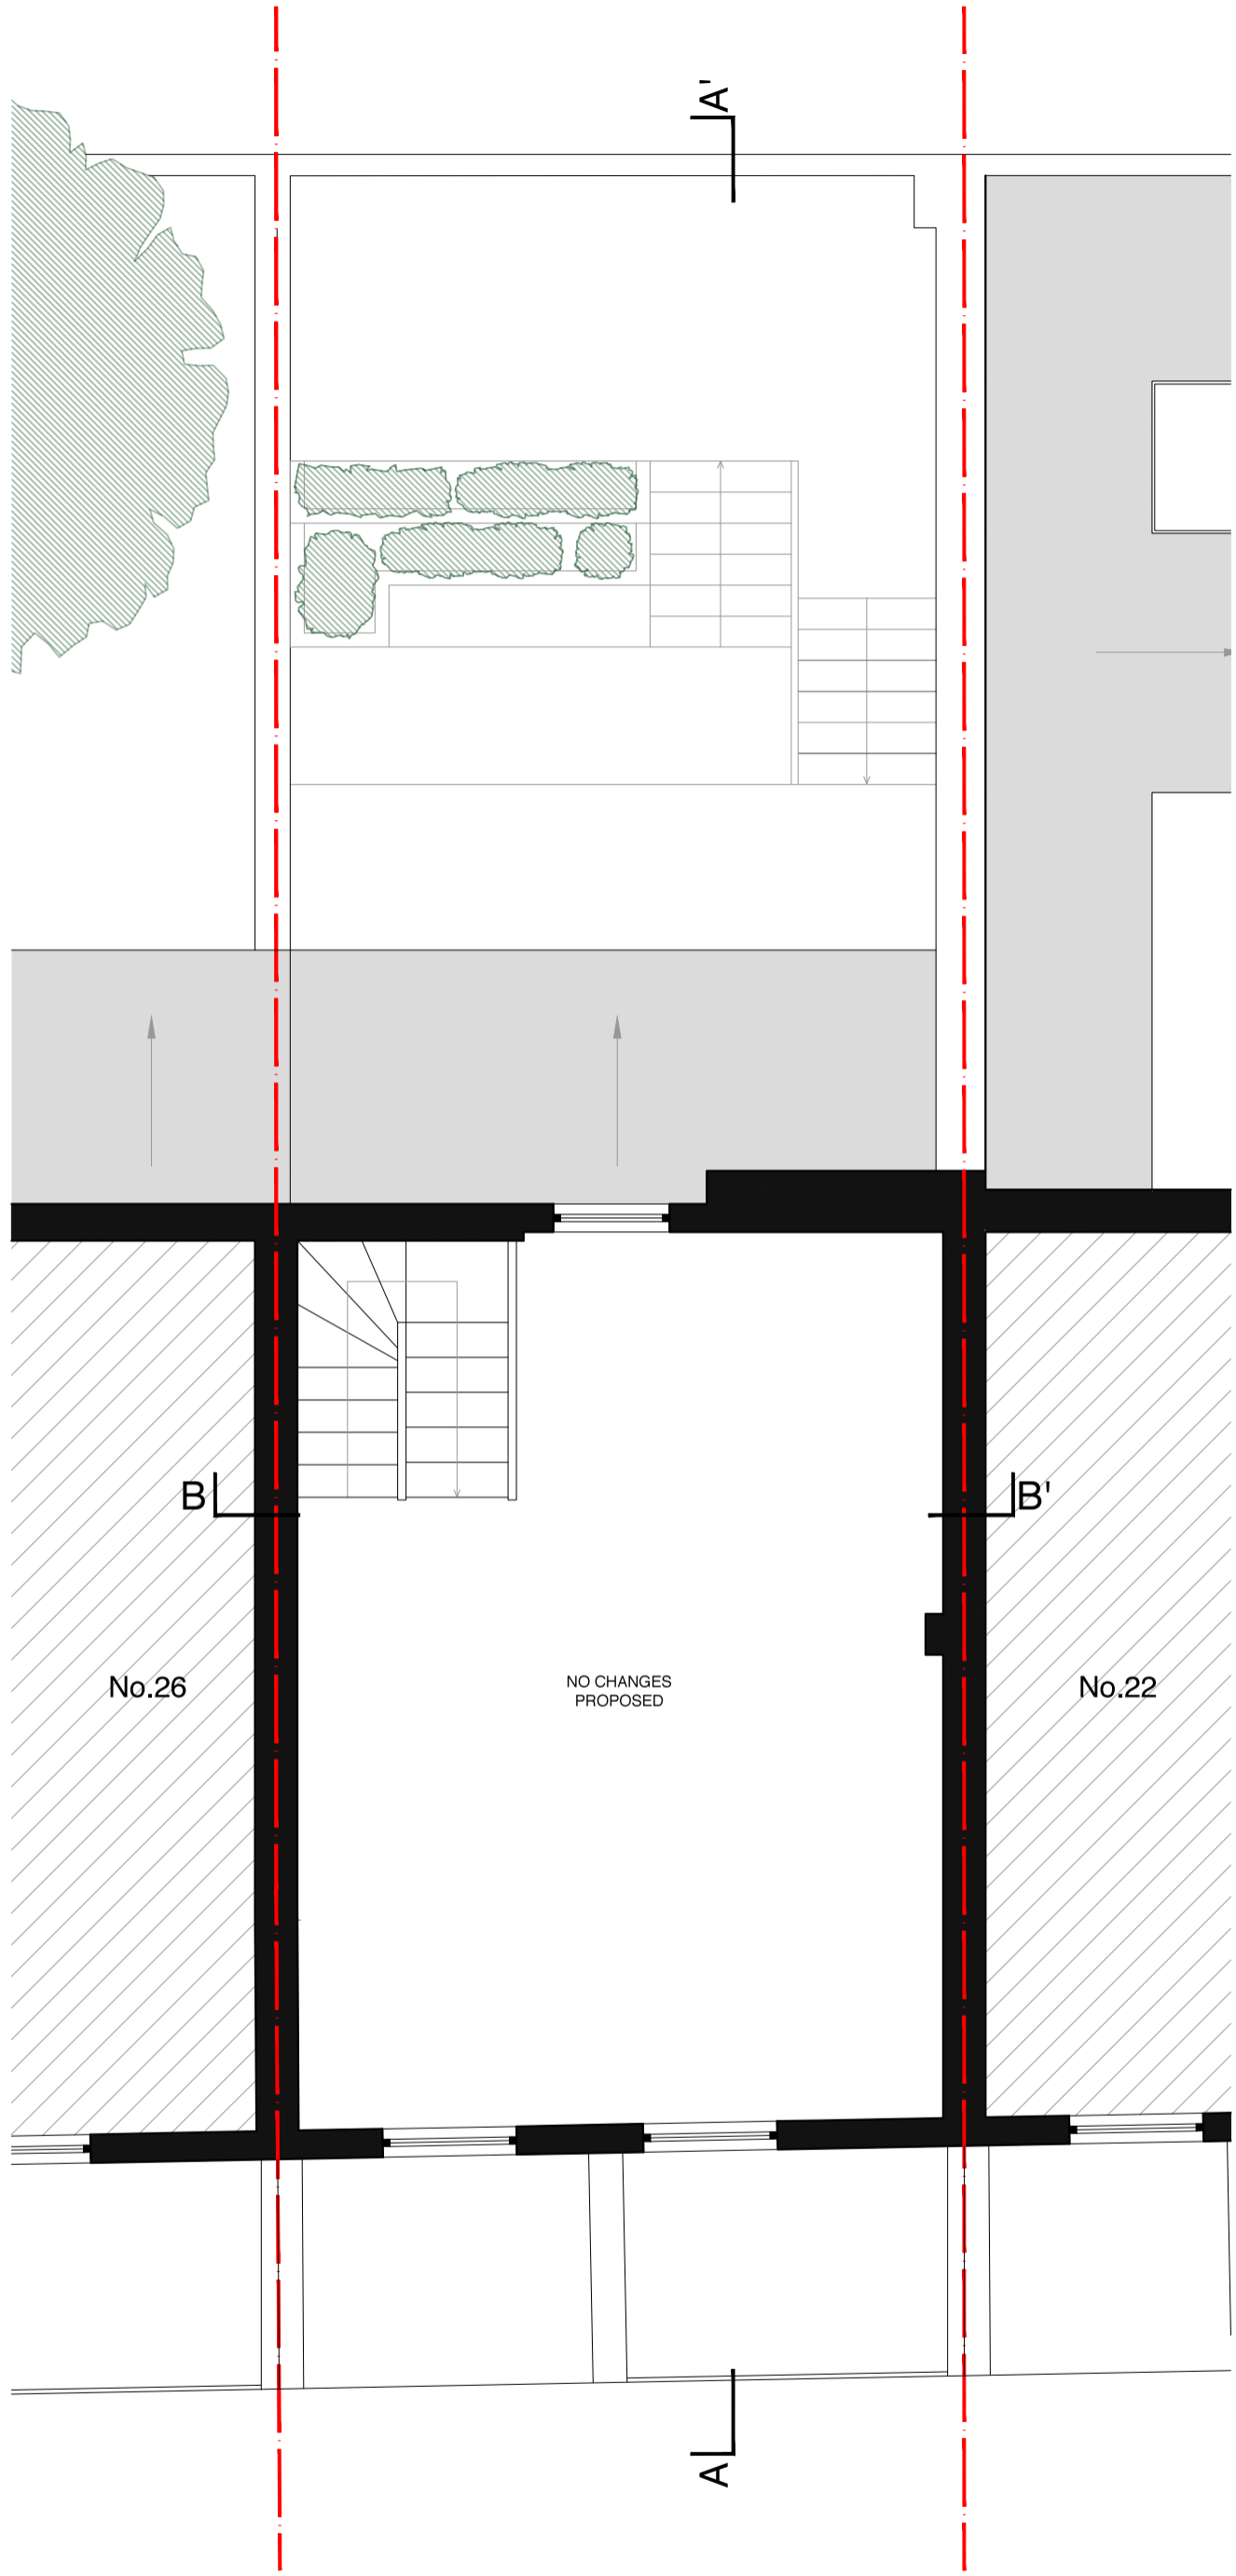

**BUILDING  
DESIGNS**

24 St.Thomas's Place, Hackney, LONDON E9 7PW  
 www.bdlondon.co.uk e:enquiries@bdlondon.co.uk  
 t:+44(0)20 8985 8106

PROJECT  
**24 BRENDON STREET  
 LONDON  
 W1H 5HE**

DRAWING TITLE **FOR PLANNING**

**PROPOSED**


**SECOND FLOOR PLAN**

PROJECT NO.	DRAWN	NORTH
1619	MB	
PAGES	SCALE	
1/1	1:50 @ A3	
DATE	DRAWING NO.	REVISION
13.07.17	PL1_004	-

**GENERAL NOTES**  
 ALL DIMENSIONS TO BE CHECKED ON SITE.  
 DO NOT SCALE FROM THE DRAWING.  
 REPORT ALL CONFLICTS OF INFORMATION TO BUILD+D.  
 THIS DRAWING IS THE COPYRIGHT OF BUILD+D.

KEY PLAN/3D

NO	DATE	ISSUE/REVISION
-	13.07.17	CREATED

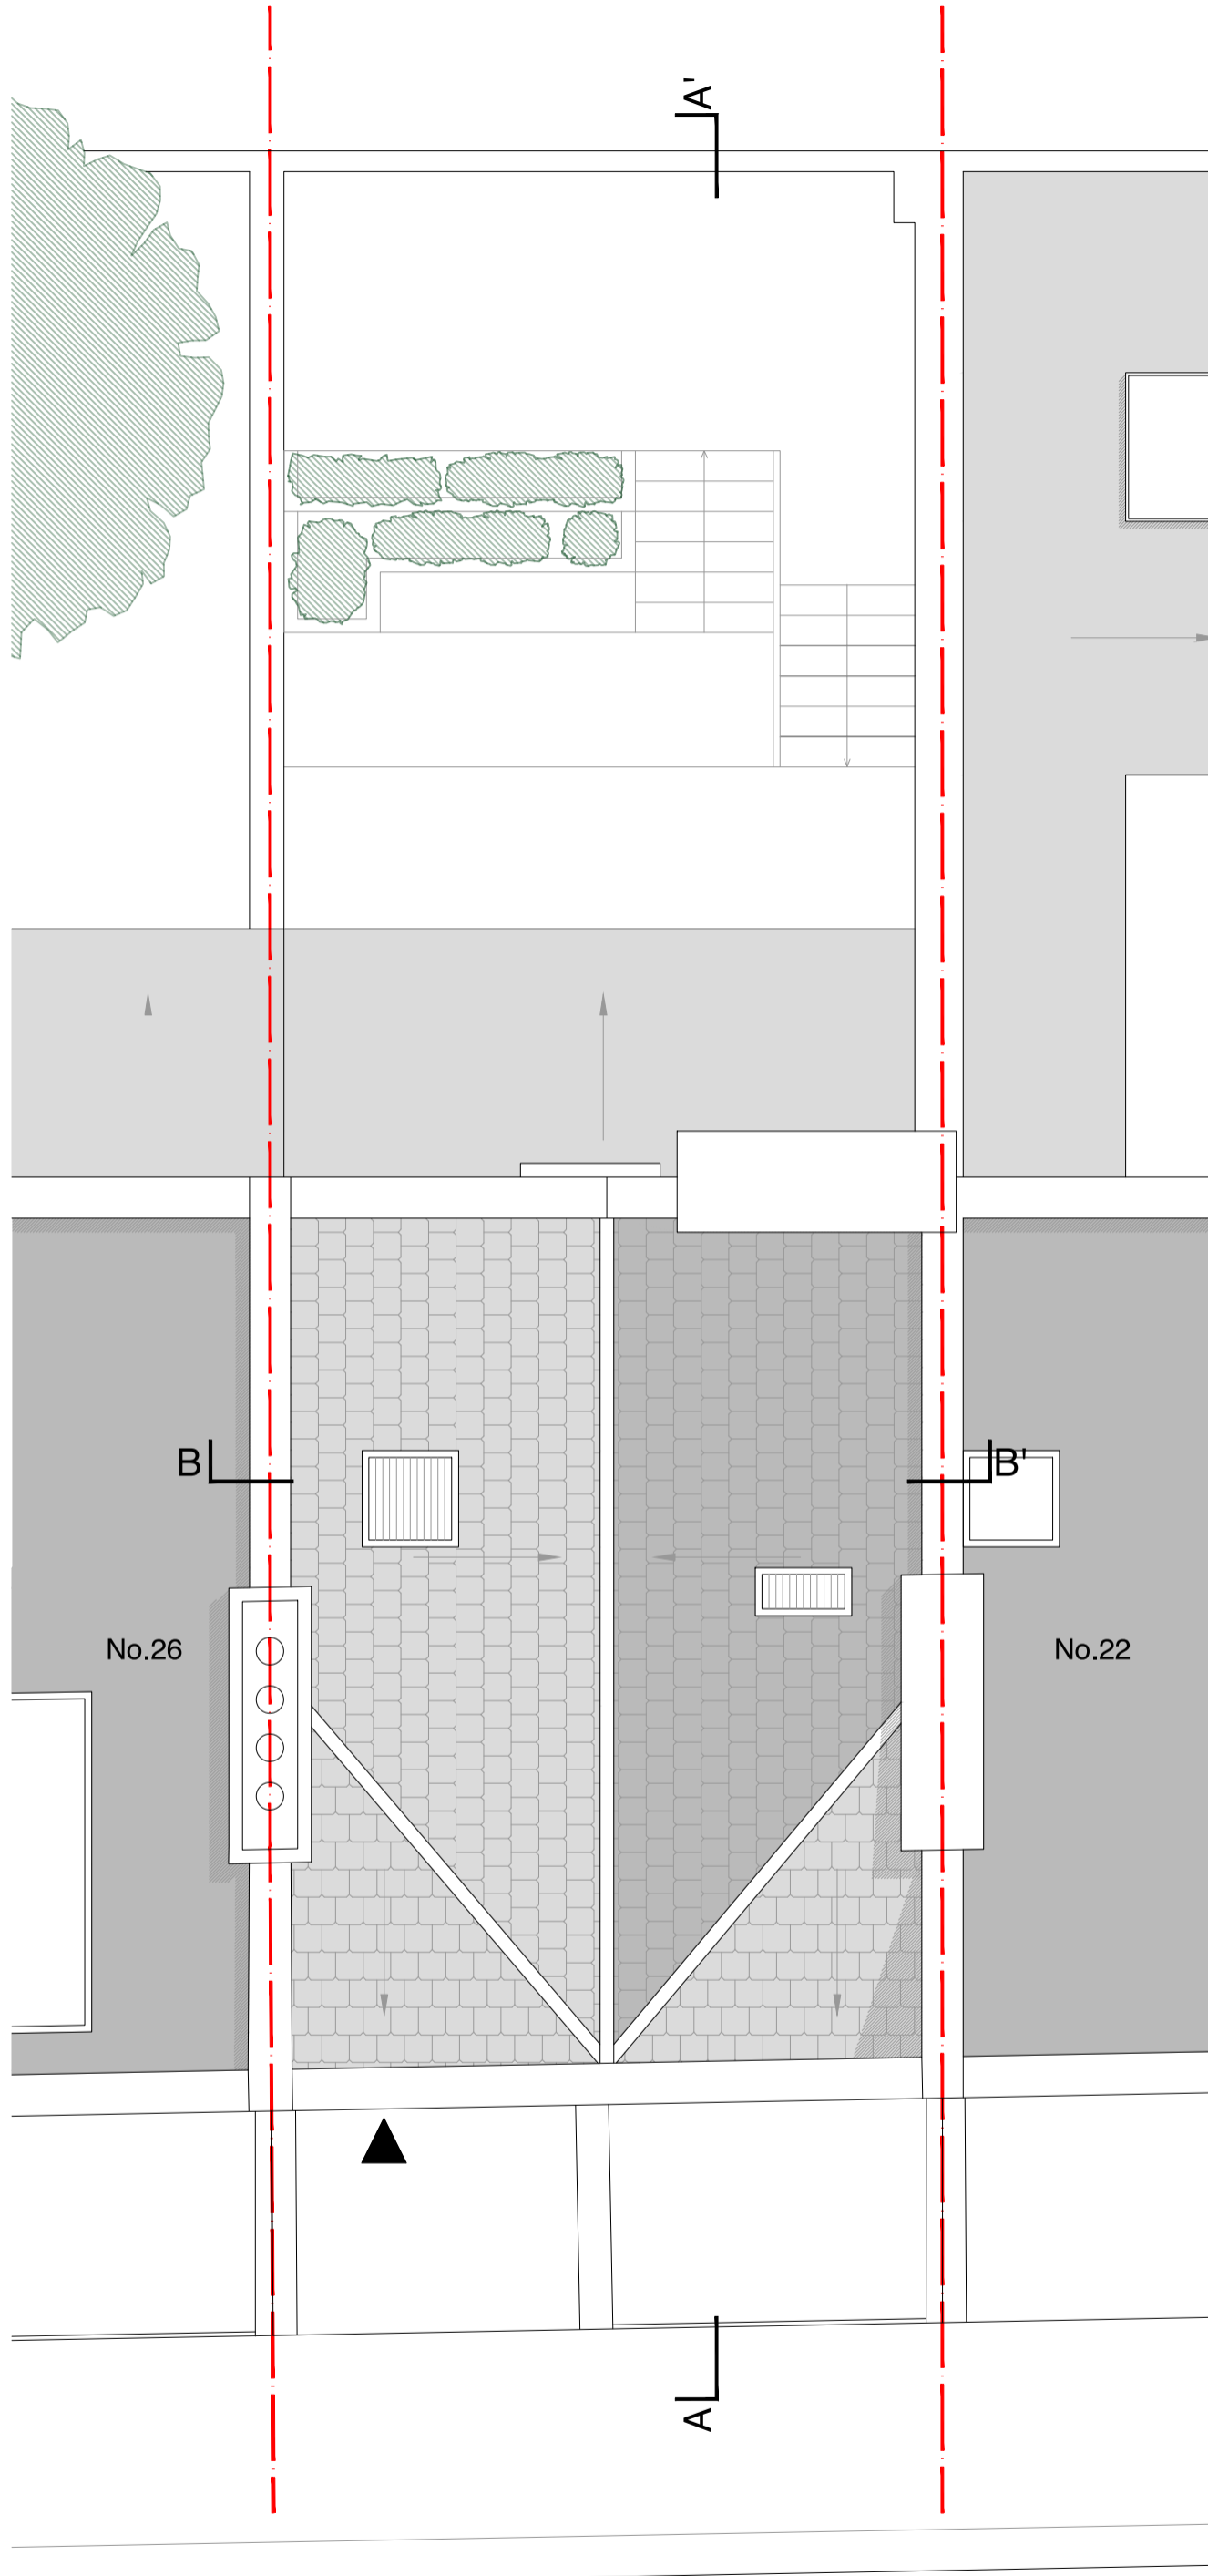

**BUILDING  
DESIGNS**

24 St. Thomas's Place, Hackney, LONDON E9 7PW  
 www.bdlondon.co.uk e:enquiries@bdlondon.co.uk  
 t:+44(0)20 8985 8106

PROJECT  
**24 BRENDON STREET  
 LONDON  
 W1H 5HE**

**FOR PLANNING**  
 DRAWING TITLE

**PROPOSED**

**ROOF PLAN**


PROJECT NO.	DRAWN	NORTH
1619	MB	
PAGES	SCALE	
1/1	1:50 @ A3	
DATE	DRAWING NO.	REVISION
13.07.17	PL1_005	-

**GENERAL NOTES**  
 ALL DIMENSIONS TO BE CHECKED ON SITE.  
 DO NOT SCALE FROM THE DRAWING.  
 REPORT ALL CONFLICTS OF INFORMATION TO BUILD+D.  
 THIS DRAWING IS THE COPYRIGHT OF BUILD+D.

KEY PLAN/3D

NO	DATE	ISSUE/REVISION
-	13.07.17	CREATED

EXISTING MATERIALS

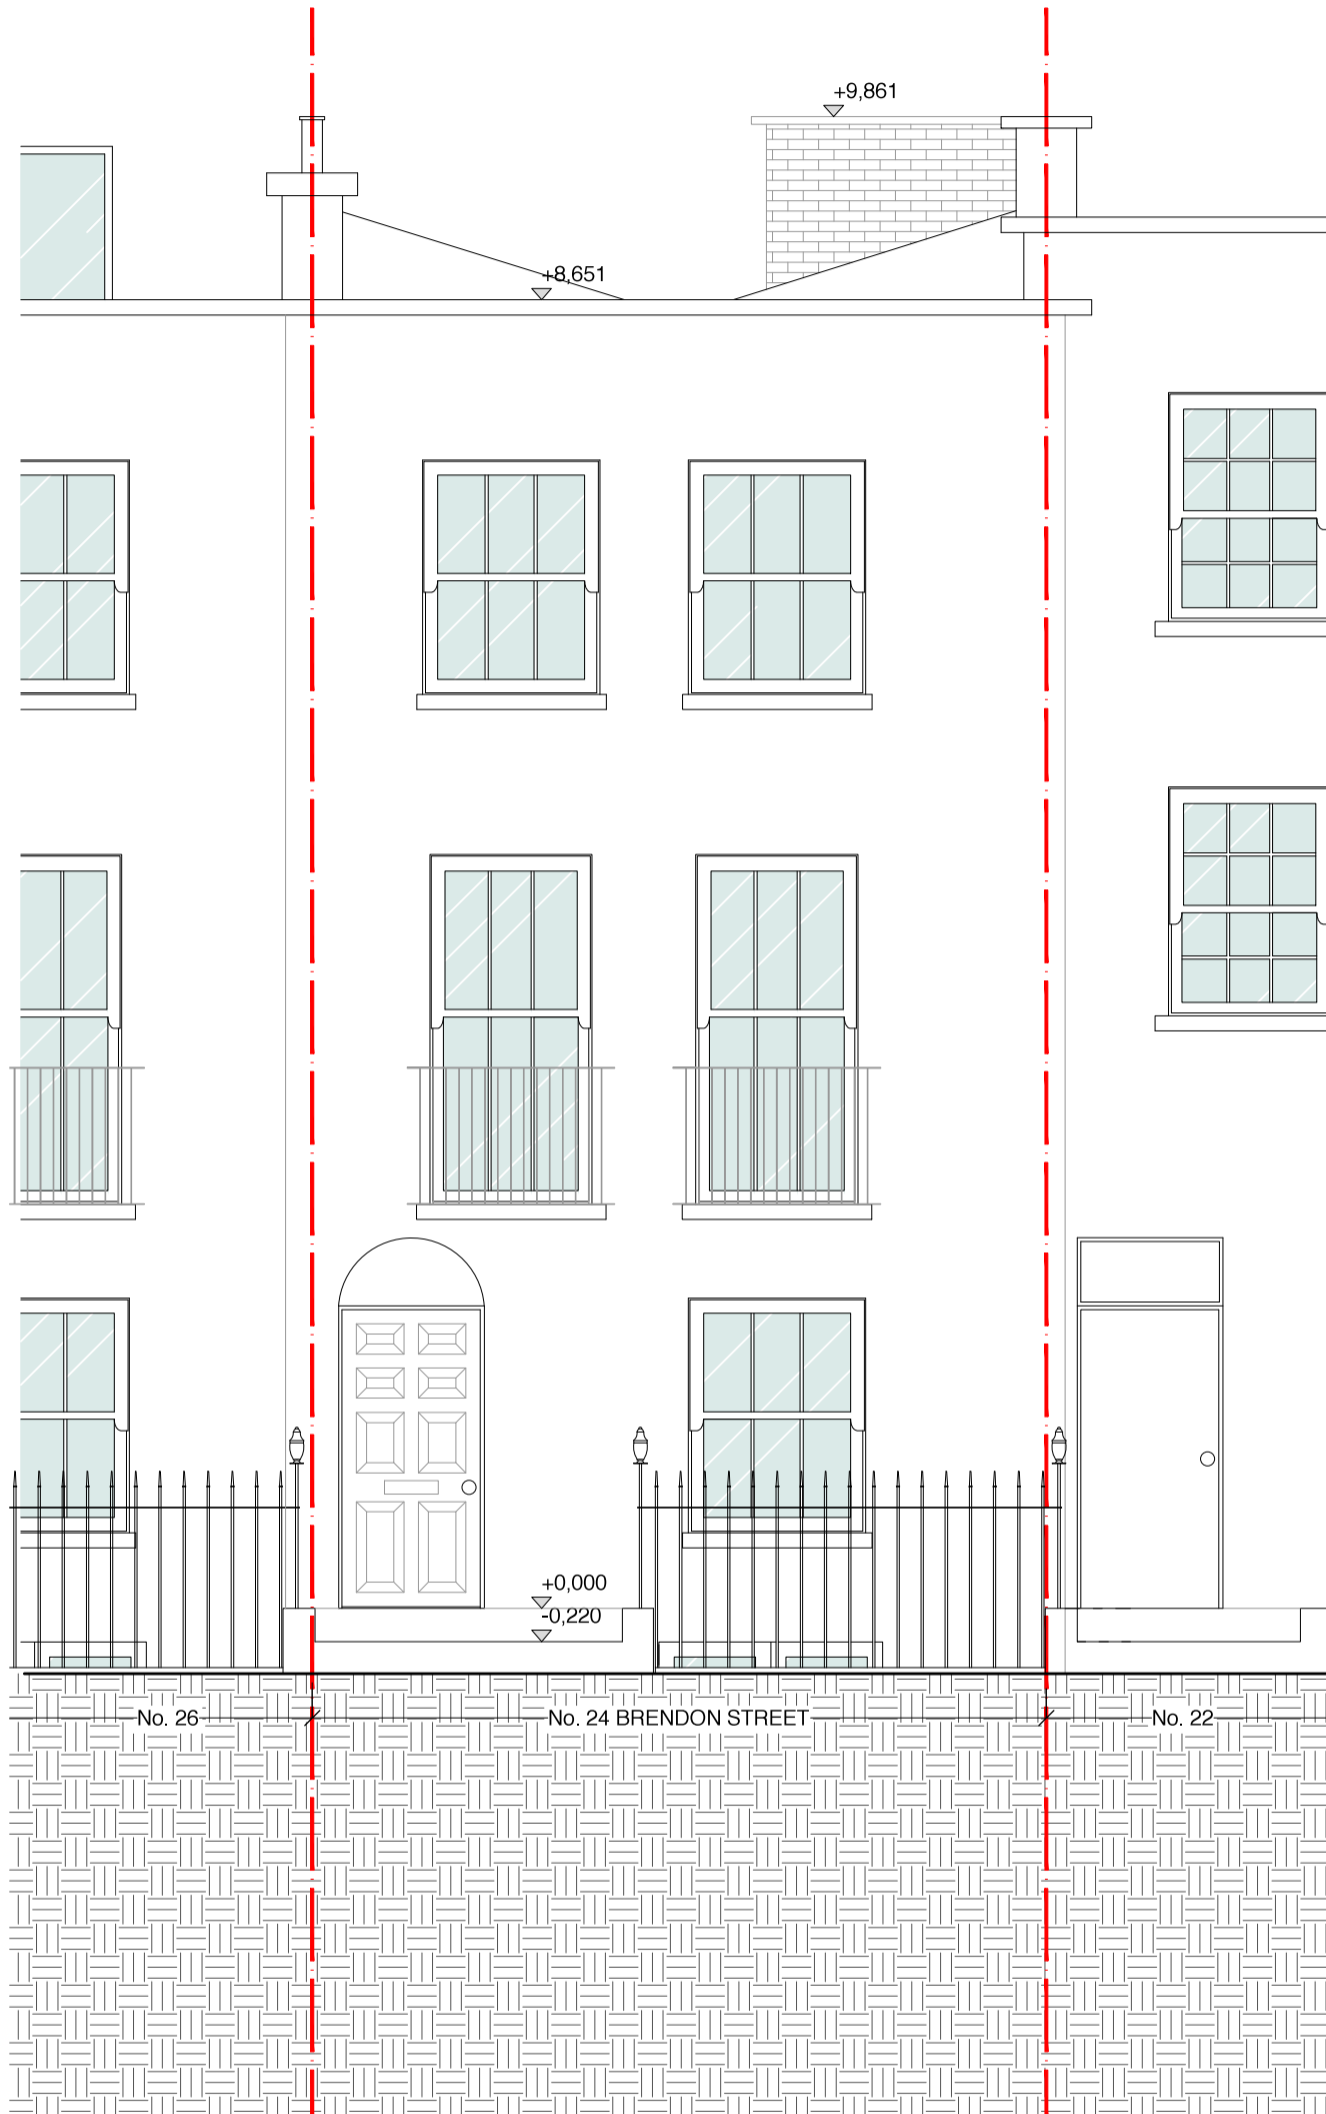

**BUILDING  
DESIGNS**

24 St. Thomas's Place, Hackney, LONDON E9 7PW  
 www.bdlondon.co.uk e:enquiries@bdlondon.co.uk  
 t:+44(0)20 8985 8106

PROJECT  
**24 BRENDON STREET  
 LONDON  
 WITH SHE**

FOR PLANNING  
 DRAWING TITLE


**PROPOSED**

**STREET ELEVATION**

PROJECT NO.	DRAWN	NORTH
1619	AG	
PAGES	SCALE	
1/1	1:50 @ A3	
DATE	DRAWING NO.	REVISION
13.07.17	PL1_006	-

NO	DATE	ISSUE/REVISION
-	13.07.17	CREATED

- NOTES/LEGEND**
- ① RENDER
  - ② WHITE PAINTED TIMBER SASH WINDOWS
  - ③ BLACK PAINTED TIMBER DOOR
  - ④ CAST IRON RAILING
  - ⑤ NEW DOUBLE GLAZED TIMBER DOOR TO MATCH EXISTING

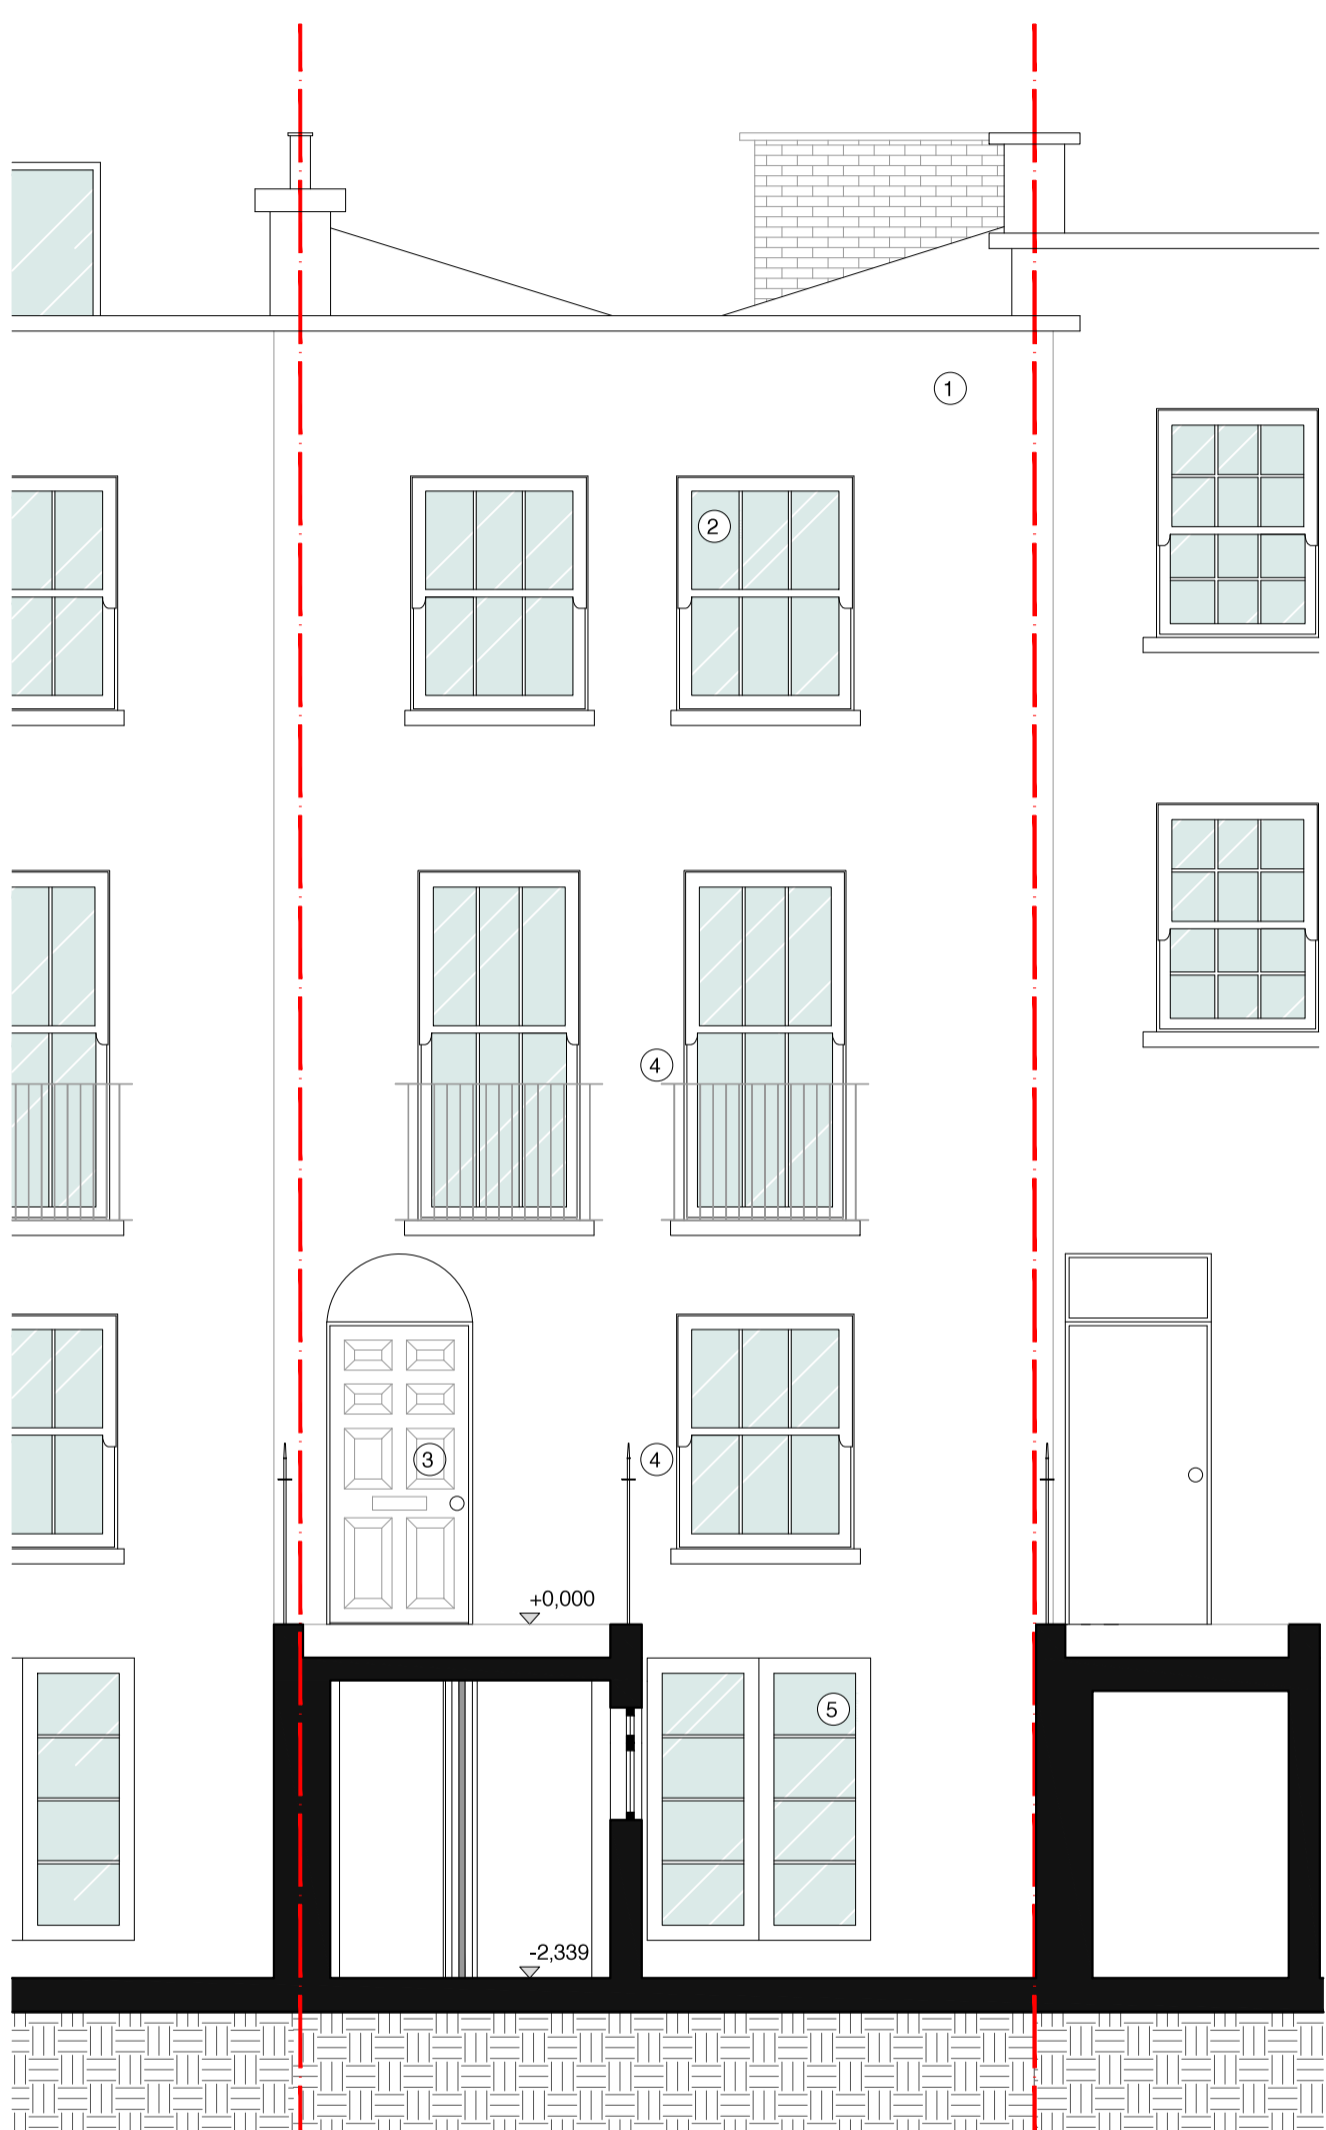

**BUILDING  
DESIGNS**

24 St. Thomas's Place, Hackney, LONDON E9 7PW  
 www.bdlondon.co.uk enquiries@bdlondon.co.uk  
 t:+44(0)20 8985 8106

**PROJECT**  
**24 BRENDON STREET**  
**LONDON**  
**W1H 5HE**

**FOR PLANNING**

**PROPOSED**

**FRONT ELEVATION**

PROJECT NO.	DRAWN	NORTH
1619	AG	
PAGES	SCALE	
1/1	1:50 @ A3	
DATE	DRAWING NO.	REVISION
13.07.17	PL1_007	-

**GENERAL NOTES**  
 ALL DIMENSIONS TO BE CHECKED ON SITE.  
 DO NOT SCALE FROM THE DRAWING.  
 REPORT ALL CONFLICTS OF INFORMATION TO BUILD+D.  
 THIS DRAWING IS THE COPYRIGHT OF BUILD+D.

KEY PLAN/3D

NO	DATE	ISSUE/REVISION
-	13.07.17	CREATED

- EXISTING MATERIALS**
- ① LONDON STOCK BRICK TO MATCH EXISTING
  - ② WHITE FRAME BI-FOLDING DOORS
  - ③ WHITE RENDER
  - ④ WHITE FRAME BI-FOLDING DOORS
  - ⑤ NEW PITCHED ROOF, SLATE
  - ⑥ NEW METAL RAILING TO MATCH EXISTING ON THE FIRST FLOOR FRONT FACADE



**BUILDING  
DESIGNS**

24 St.Thomas's Place, Hackney, LONDON E9 7PW  
 www.bdlondon.co.uk e:enquiries@bdlondon.co.uk  
 t:+44(0)20 8985 8106

**PROJECT**  
**24 BRENDON STREET**  
**LONDON**  
**W1H 5HE**

**FOR PLANNING**  
 DRAWING TITLE

**PROPOSED**

**REAR ELEVATION**


PROJECT NO.	DRAWN	NORTH
1619	MB	
PAGES	SCALE	
1/1	1:50 @ A3	
DATE	DRAWING NO.	REVISION
13.07.17	PL1_008	-



**GENERAL NOTES**  
 ALL DIMENSIONS TO BE CHECKED ON SITE.  
 DO NOT SCALE FROM THE DRAWING.  
 REPORT ALL CONFLICTS OF INFORMATION TO BUILD+D.  
 THIS DRAWING IS THE COPYRIGHT OF BUILD+D.

KEY PLAN/3D

NO	DATE	ISSUE/REVISION
-	13.07.17	CREATED

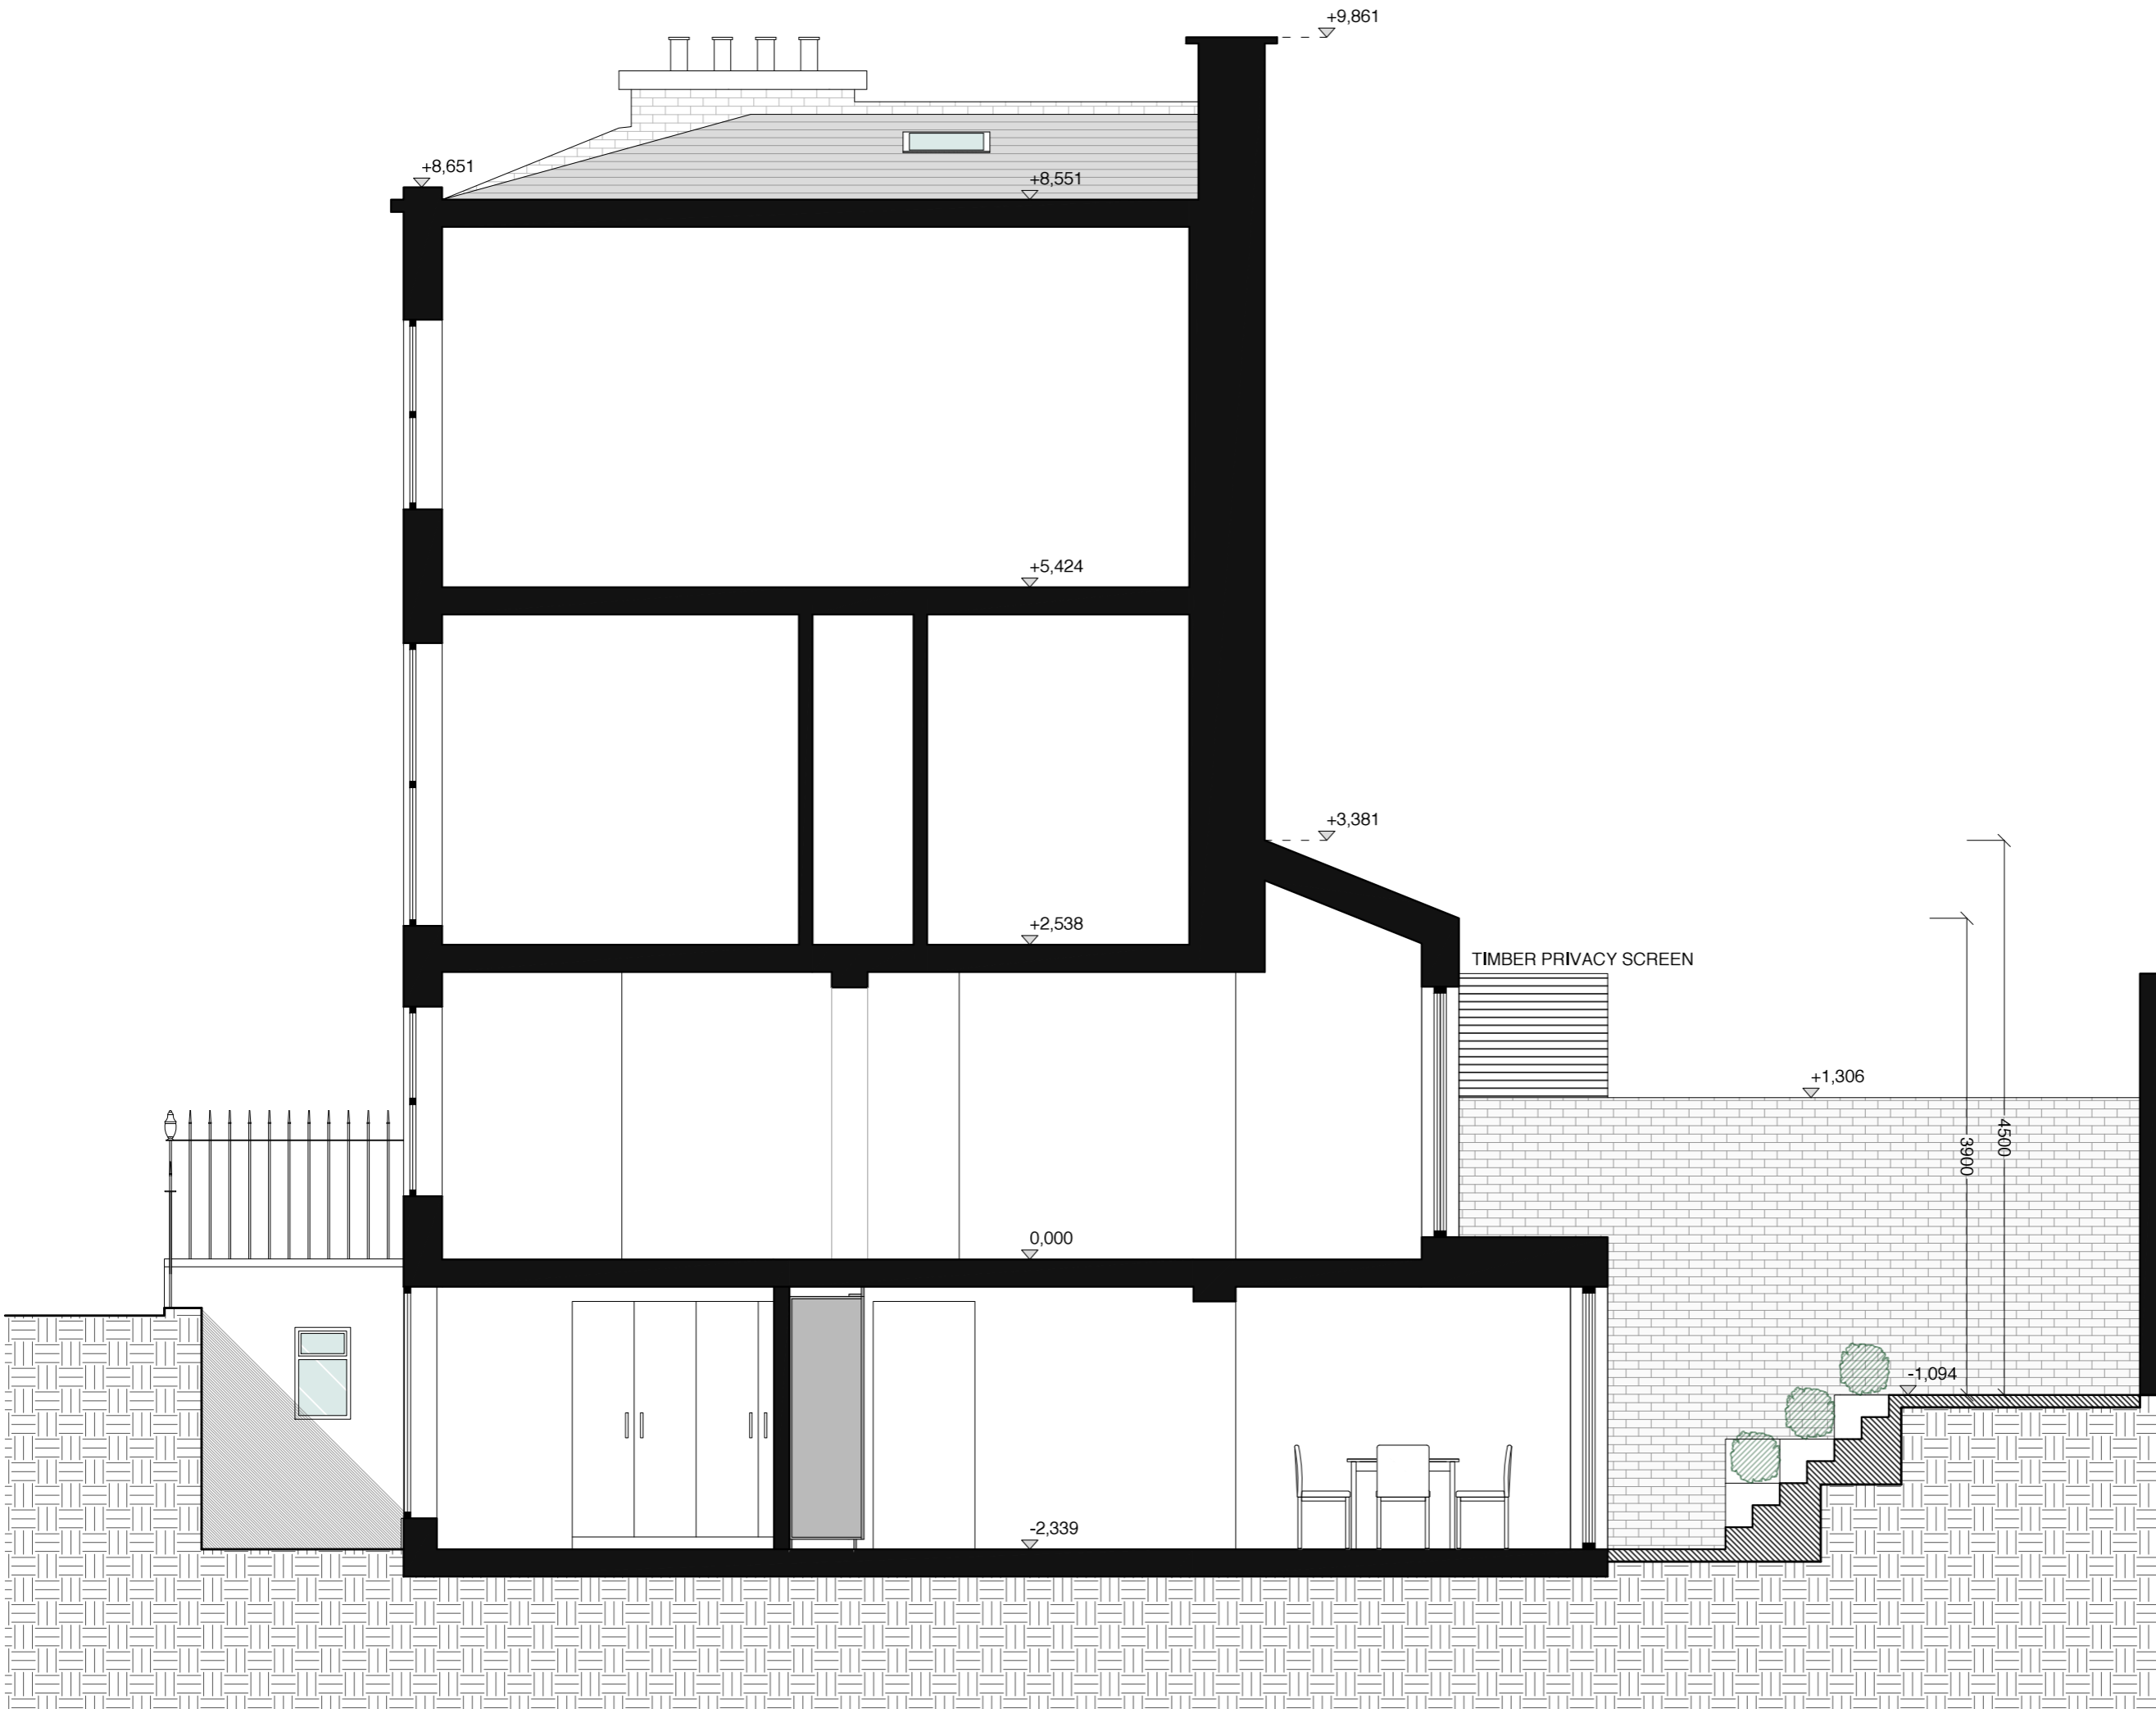

0.5m 2.5m  
**BUILDING  
 DESIGNS**

24 St.Thomas's Place, Hackney, LONDON E9 7PW  
 www.bdlondon.co.uk e:enquiries@bdlondon.co.uk  
 t:+44(0)20 8985 8106

PROJECT  
**24 BRENDON STREET  
 LONDON  
 W1H 5HE**

FOR PLANNING

PROPOSED

SECTION AA

PROJECT NO.	DRAWN	NORTH
1619	AG	
PAGES	SCALE	
1/1	1:50 @ A3	
DATE	DRAWING NO.	REVISION
13.07.17	PL1_009	-

**GENERAL NOTES**  
 ALL DIMENSIONS TO BE CHECKED ON SITE.  
 DO NOT SCALE FROM THE DRAWING.  
 REPORT ALL CONFLICTS OF INFORMATION TO BUILD+D.  
 THIS DRAWING IS THE COPYRIGHT OF BUILD+D.

KEY PLAN/3D

NO	DATE	ISSUE/REVISION
-	13.07.17	CREATED



**BUILDING  
DESIGNS**

24 St.Thomas's Place, Hackney, LONDON E9 7PW  
 www.bdlondon.co.uk e:enquiries@bdlondon.co.uk  
 t:+44(0)20 8985 8106

PROJECT  
**24 BRENDON STREET  
 LONDON  
 W1H 5HE**

DRAWING TITLE **FOR PLANNING**

**PROPOSED**

**SECTION BB'**

PROJECT NO.	DRAWN	NORTH
<b>1619</b>	<b>MB</b>	
PAGES	SCALE	
<b>1/1</b>	<b>1:50 @ A3</b>	
DATE	DRAWING NO.	REVISION
<b>13.07.17</b>	<b>PL1_010</b>	<b>-</b>