



GENERAL NOTES
 ALL DIMENSIONS TO BE CHECKED ON SITE.
 DO NOT SCALE FROM THE DRAWING.
 REPORT ALL CONFLICTS OF INFORMATION TO BUILD+D.
 THIS DRAWING IS THE COPYRIGHT OF BUILD+D.

KEY PLAN/3D

NO	DATE	ISSUE/REVISION
-	28.03.17	CREATED

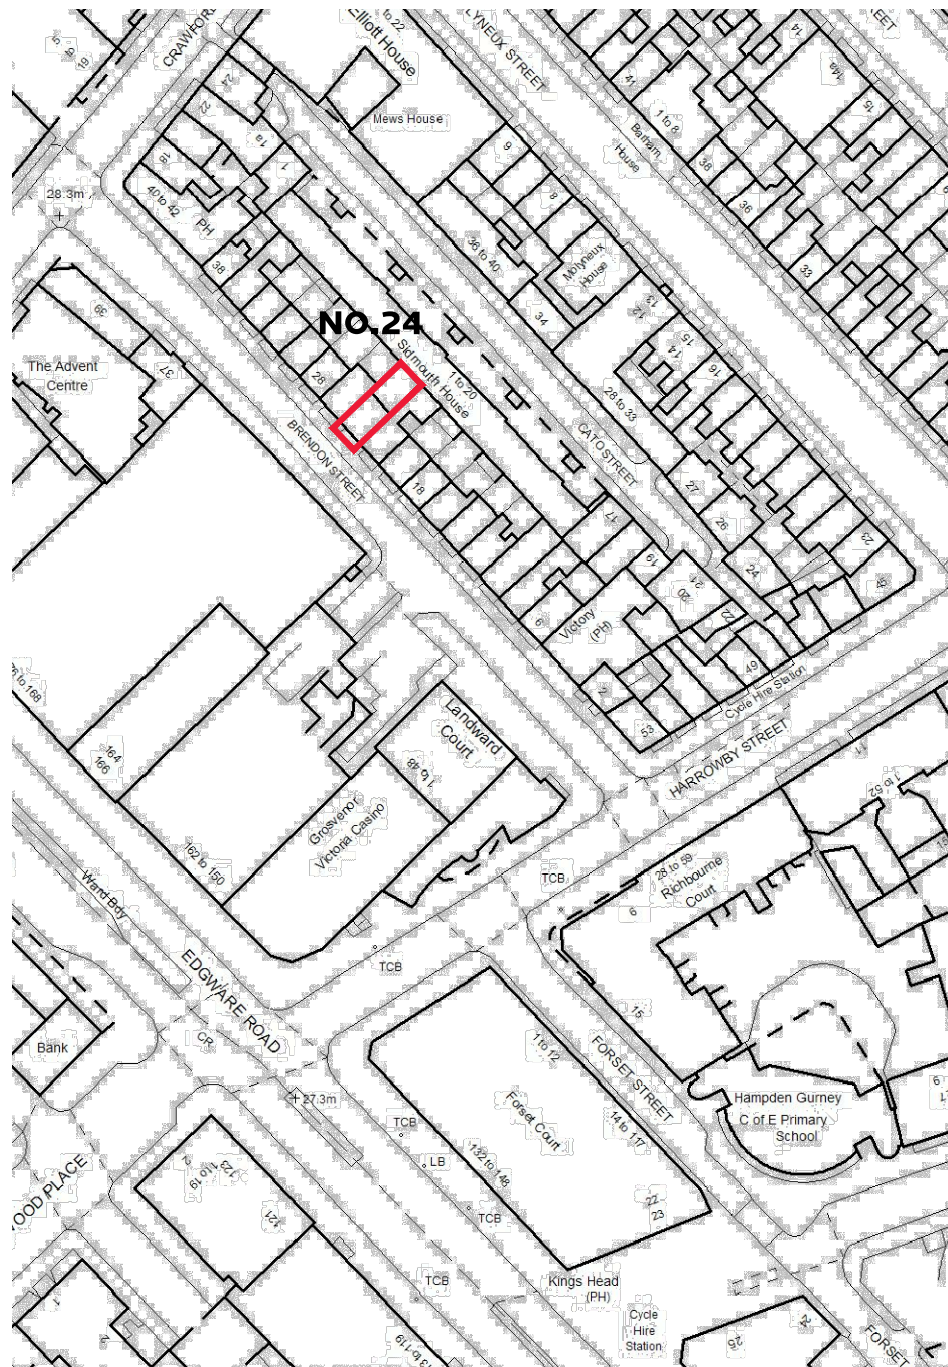

LOCATION PLAN
 SCALE 1:1250

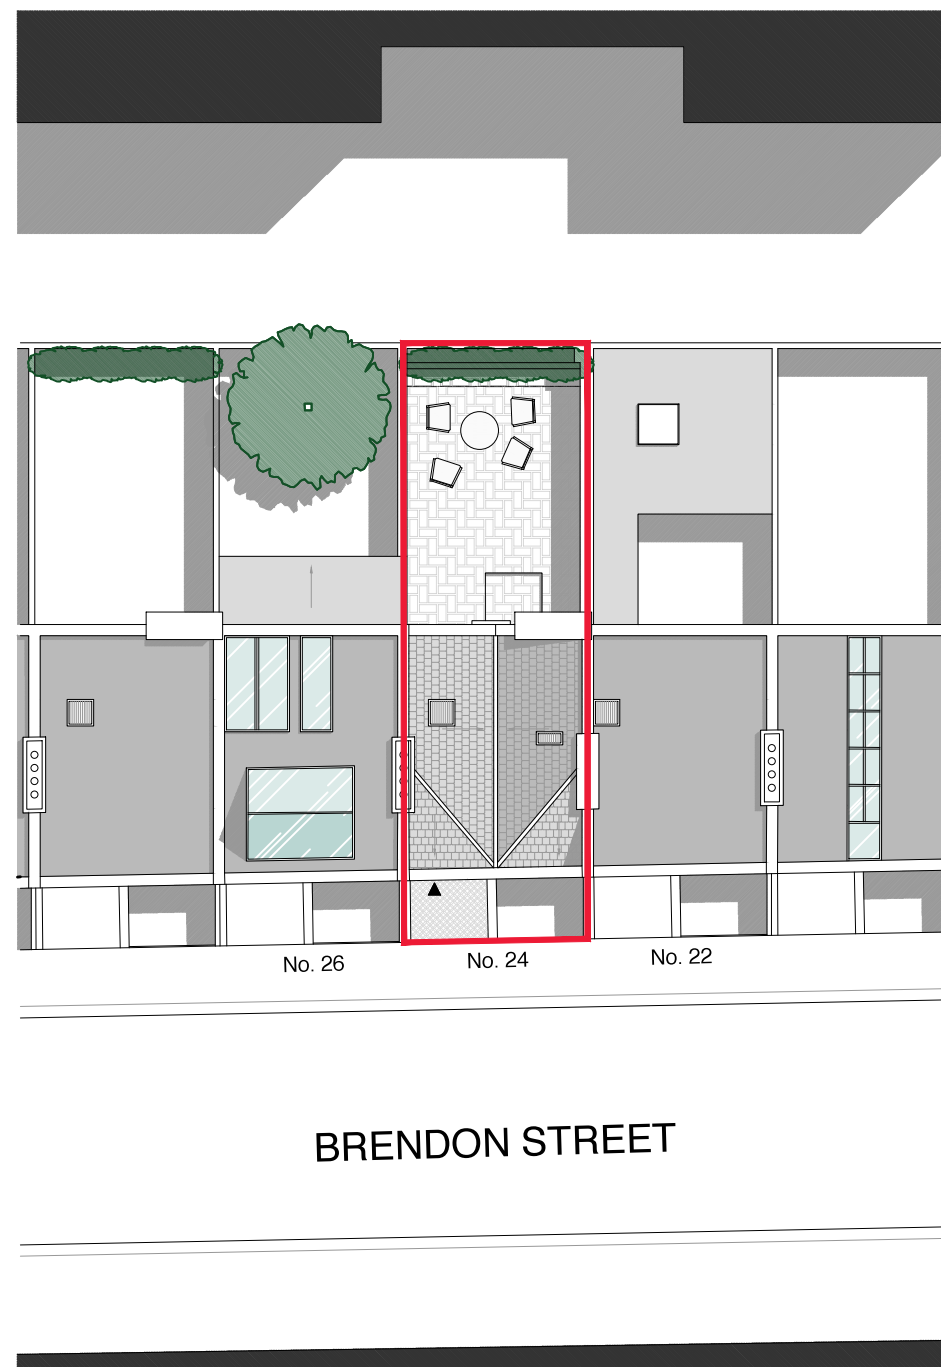

SITE PLAN
 SCALE 1:200



**BUILDING
 DESIGNS**

24 St.Thomas's Place, Hackney, LONDON E9 7PW
 www.bdondon.co.uk enquiries@bdondon.co.uk
 t:44(0)20 8985 8106

PROJECT

**24 BRENDON STREET
 LONDON
 W1H 5HE**

DRAWING TITLE FOR PLANNING

**EXISTING
 LOCATION PLAN
 SITE PLAN**

PROJECT NO.	DRAWN	NORTH
1619	AG	
PAGES	SCALE	
1/1	1:200, 1:1250 @ A3	
DATE	DRAWING NO.	REVISION
28.03.17	EX_000	-