


GENERAL NOTES
 ALL DIMENSIONS TO BE CHECKED ON SITE.
 DO NOT SCALE FROM THE DRAWING.
 REPORT ALL CONFLICTS OF INFORMATION TO BUILD+D.
 THIS DRAWING IS THE COPYRIGHT OF BUILD+D.

KEY PLAN/3D

NO	DATE	ISSUE/REVISION
-	29.03.17	CREATED

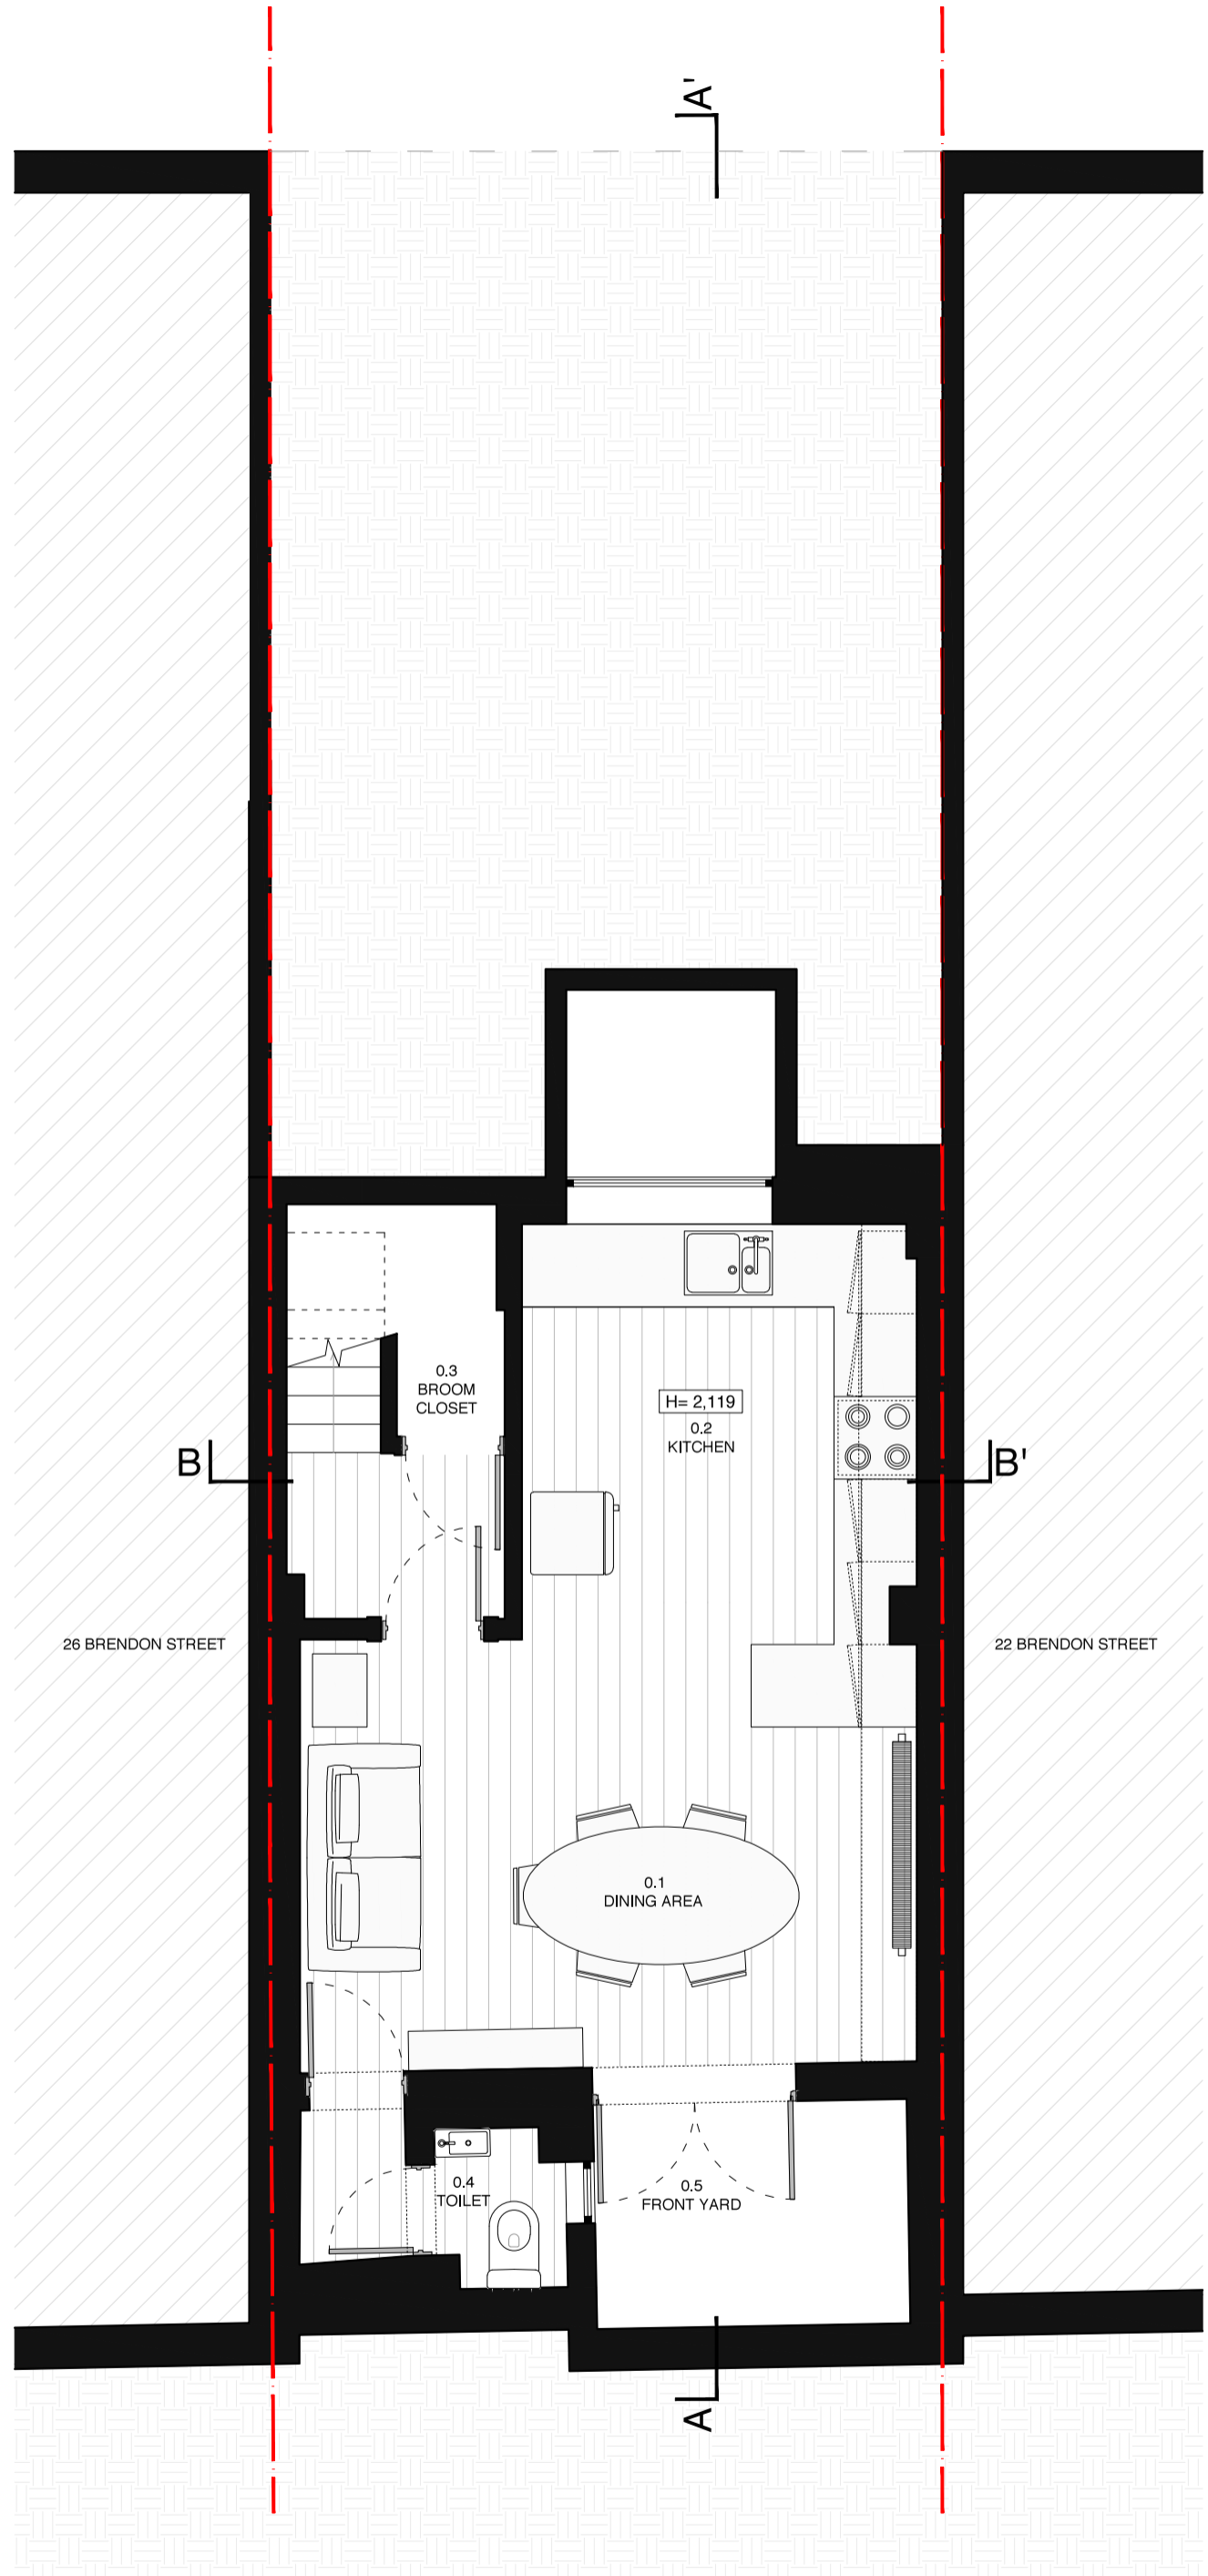

**BUILDING
DESIGNS**

24 St. Thomas's Place, Hackney, LONDON E9 7PW
 www.bdlondon.co.uk e:enquiries@bdlondon.co.uk
 t:+44(0)20 8985 8106

PROJECT
**24 BRENDON STREET
 LONDON
 WITH SHE**

DRAWING TITLE **FOR PLANNING**

EXISTING


LOWER GROUND FLOOR PLAN

PROJECT NO.	DRAWN	NORTH
1619	AG	
PAGES	SCALE	
1/1	1:50 @ A3	
DATE	DRAWING NO.	REVISION
29.03.17	EX_001	-

GENERAL NOTES
 ALL DIMENSIONS TO BE CHECKED ON SITE.
 DO NOT SCALE FROM THE DRAWING.
 REPORT ALL CONFLICTS OF INFORMATION TO BUILD+D.
 THIS DRAWING IS THE COPYRIGHT OF BUILD+D.

KEY PLAN/3D

NO	DATE	ISSUE/REVISION
-	29.03.17	CREATED

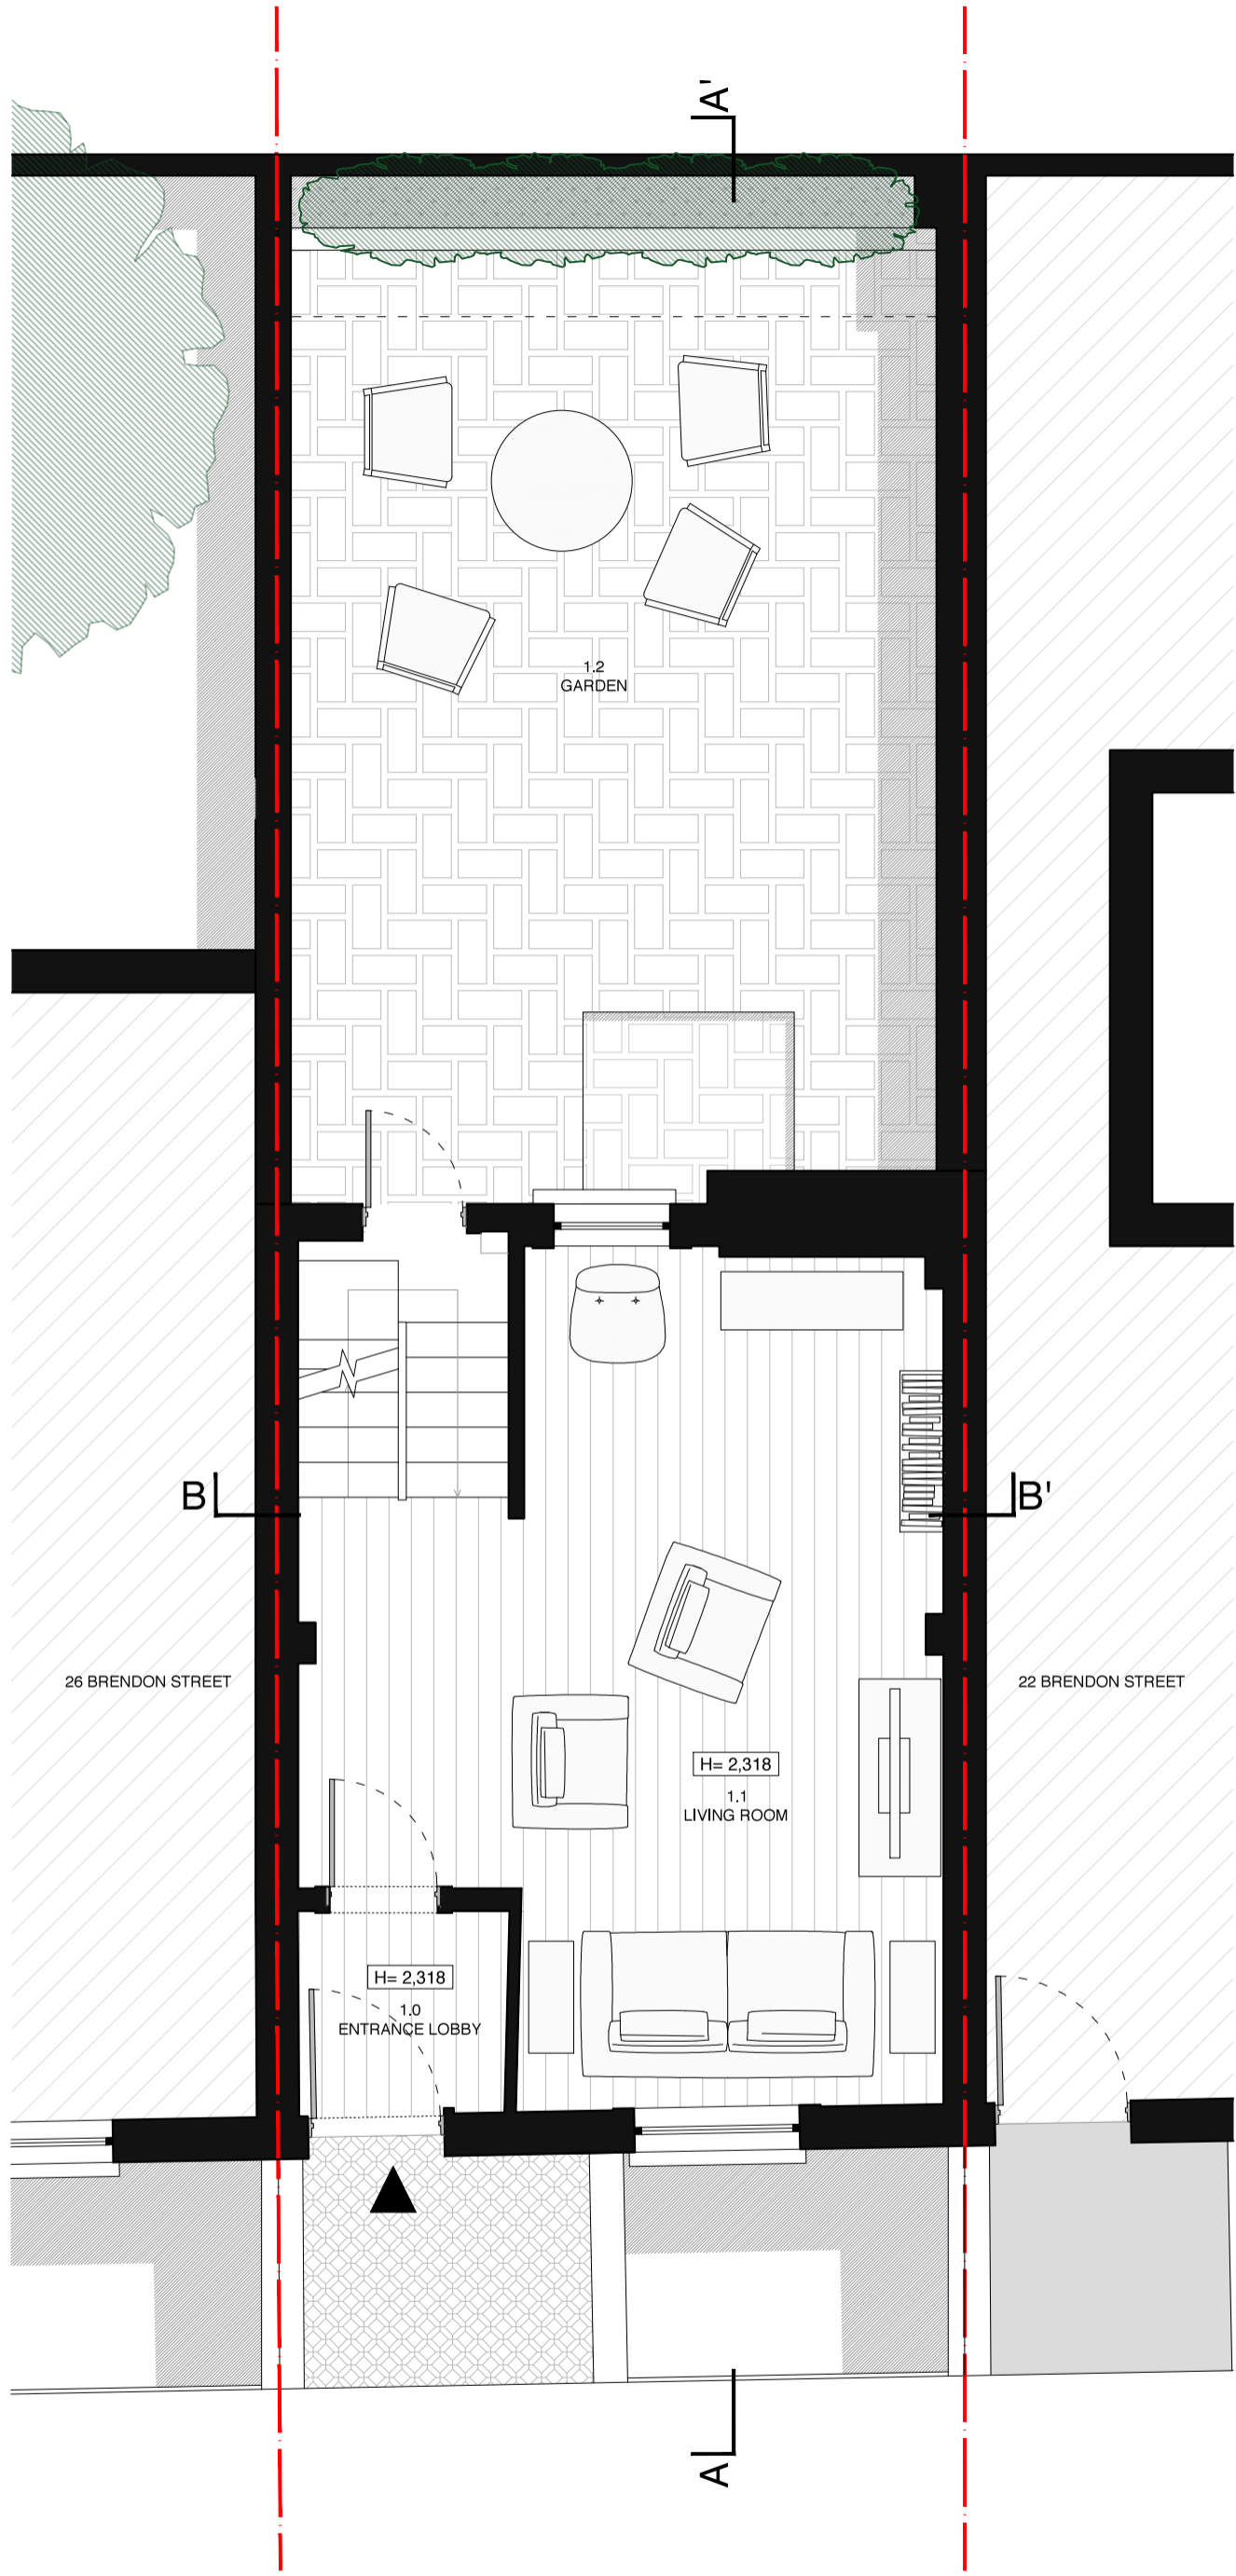

**BUILDING
DESIGNS**

24 St.Thomas's Place, Hackney, LONDON E9 7PW
 www.bdlondon.co.uk e:enquiries@bdlondon.co.uk
 t:+44(0)20 8985 8106

PROJECT
**24 BRENDON STREET
 LONDON
 W1H 5HE**

DRAWING TITLE **FOR PLANNING**

EXISTING


UPPER GROUND FLOOR PLAN

PROJECT NO.	DRAWN	NORTH
1619	AG	
PAGES	SCALE	
1/1	1:50 @ A3	
DATE	DRAWING NO.	REVISION
29.03.17	EX_002	-

GENERAL NOTES
 ALL DIMENSIONS TO BE CHECKED ON SITE.
 DO NOT SCALE FROM THE DRAWING.
 REPORT ALL CONFLICTS OF INFORMATION TO BUILD+D.
 THIS DRAWING IS THE COPYRIGHT OF BUILD+D.

KEY PLAN/3D

NO	DATE	ISSUE/REVISION
-	29.03.17	CREATED

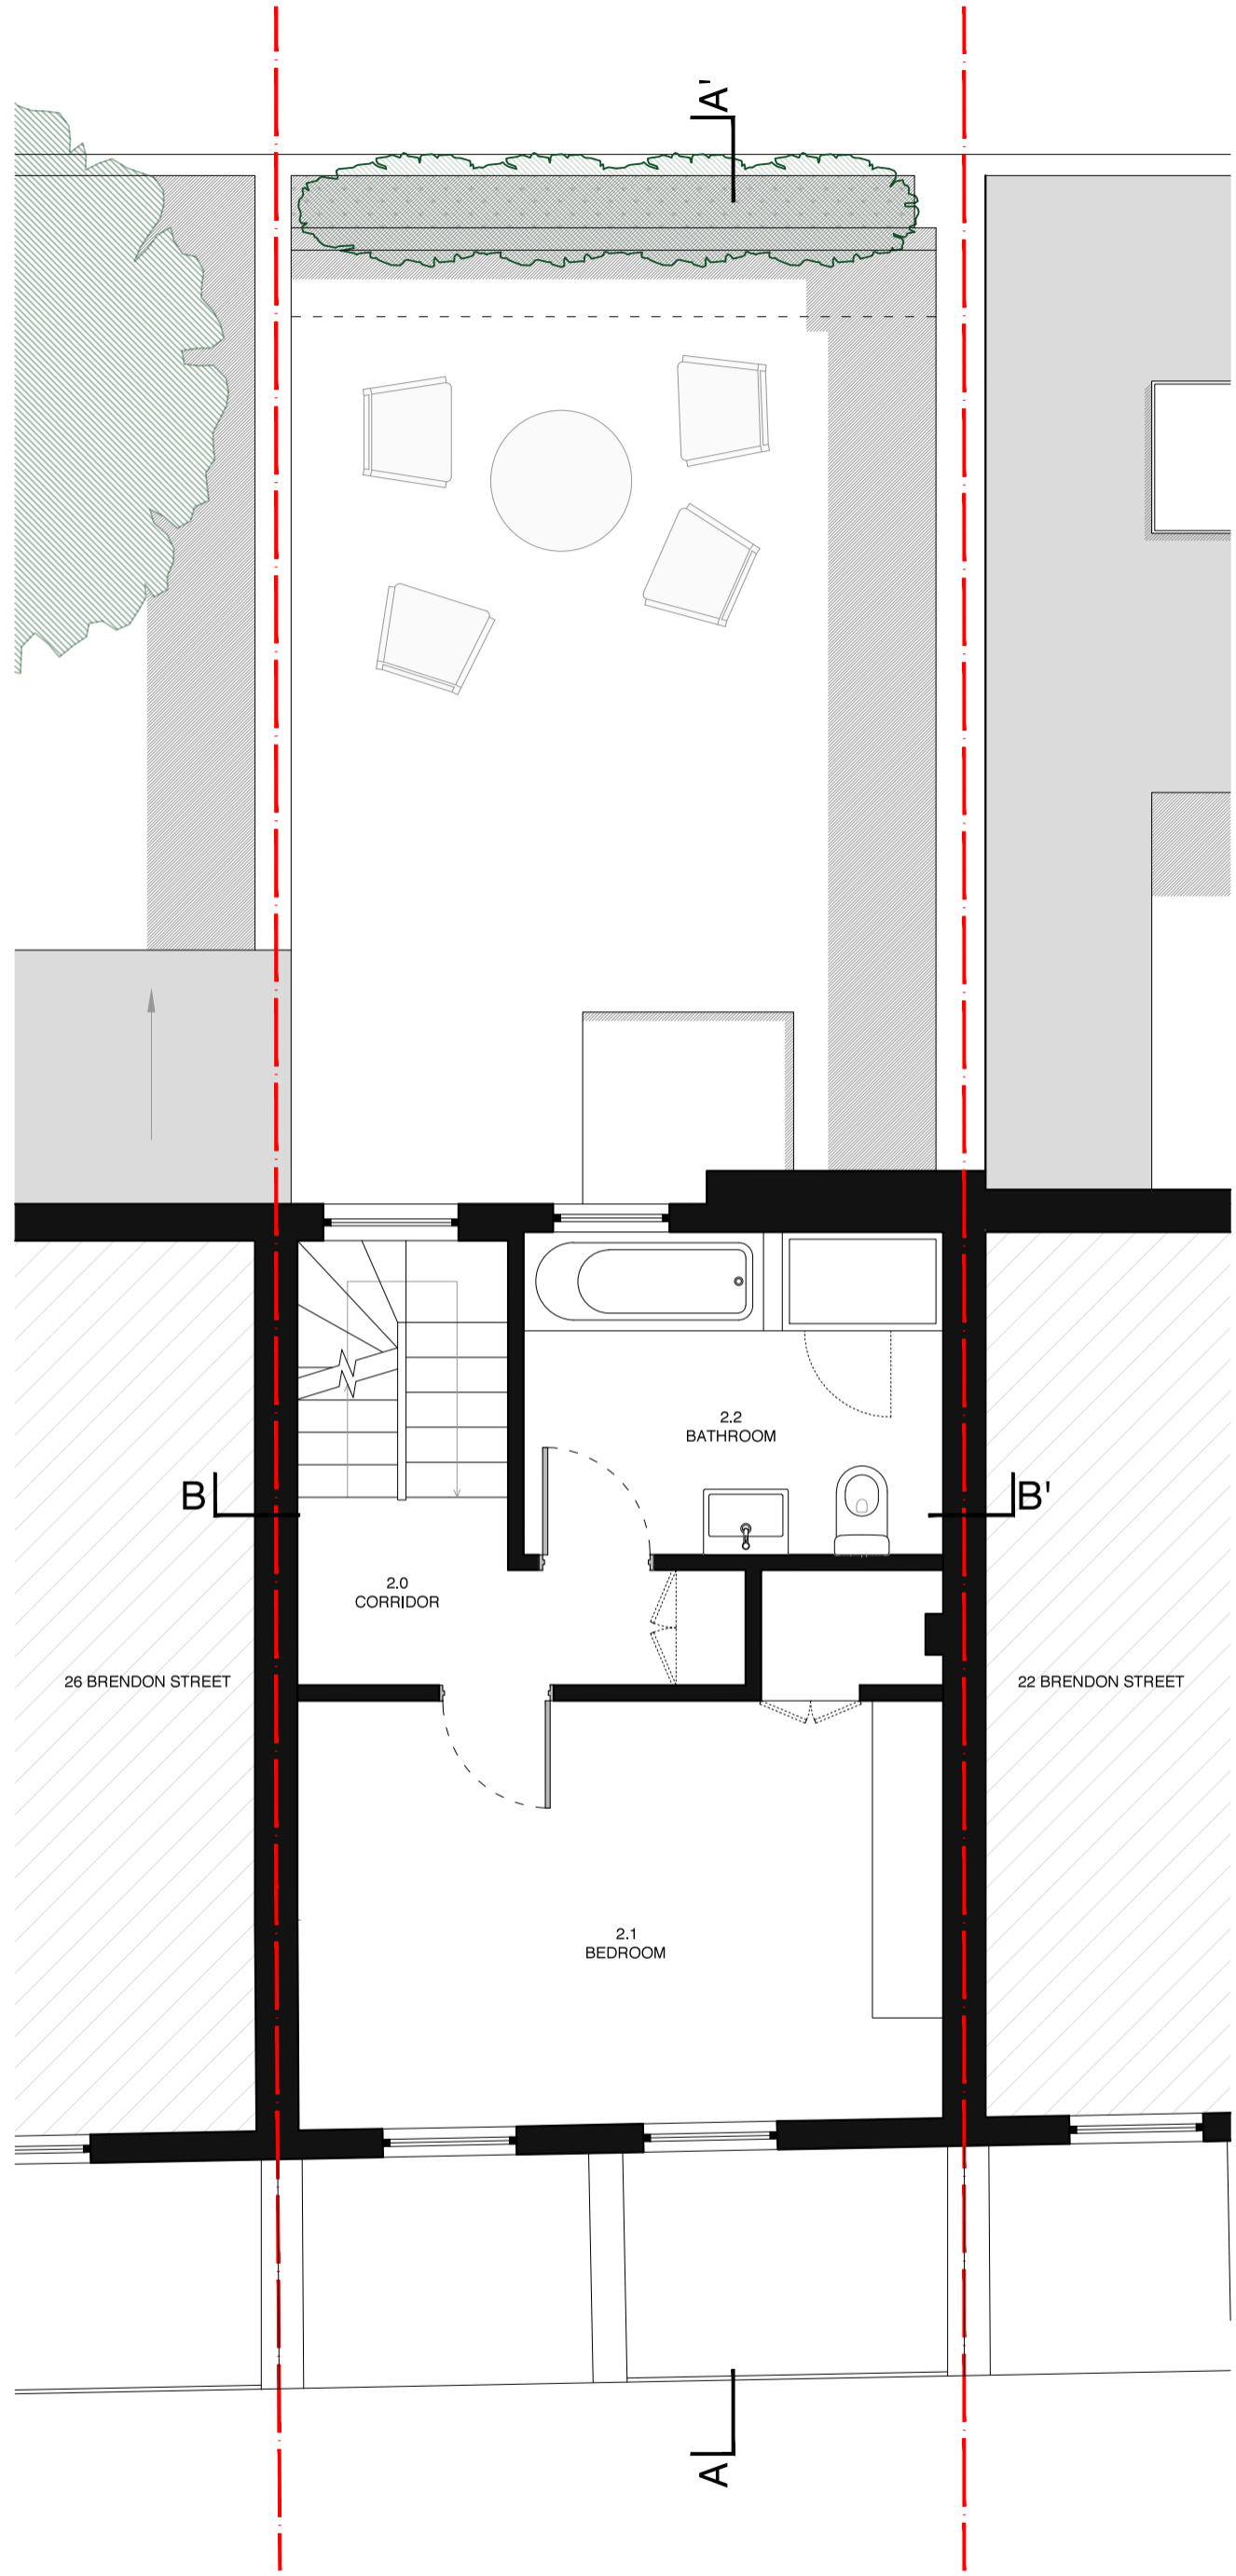

**BUILDING
DESIGNS**

24 St. Thomas's Place, Hackney, LONDON E9 7PW
 www.bdlondon.co.uk e:enquiries@bdlondon.co.uk
 t:+44(0)20 8985 8106

PROJECT
**24 BRENDON STREET
 LONDON
 W1H 5HE**

FOR PLANNING
 DRAWING TITLE

EXISTING


FIRST FLOOR PLAN

PROJECT NO.	DRAWN	NORTH
1619	AG	
PAGES	SCALE	
1/1	1:50 @ A3	
DATE	DRAWING NO.	REVISION
29.03.17	EX_003	-

GENERAL NOTES
 ALL DIMENSIONS TO BE CHECKED ON SITE.
 DO NOT SCALE FROM THE DRAWING.
 REPORT ALL CONFLICTS OF INFORMATION TO BUILD+D.
 THIS DRAWING IS THE COPYRIGHT OF BUILD+D.

KEY PLAN/3D

NO	DATE	ISSUE/REVISION
-	29.03.17	CREATED

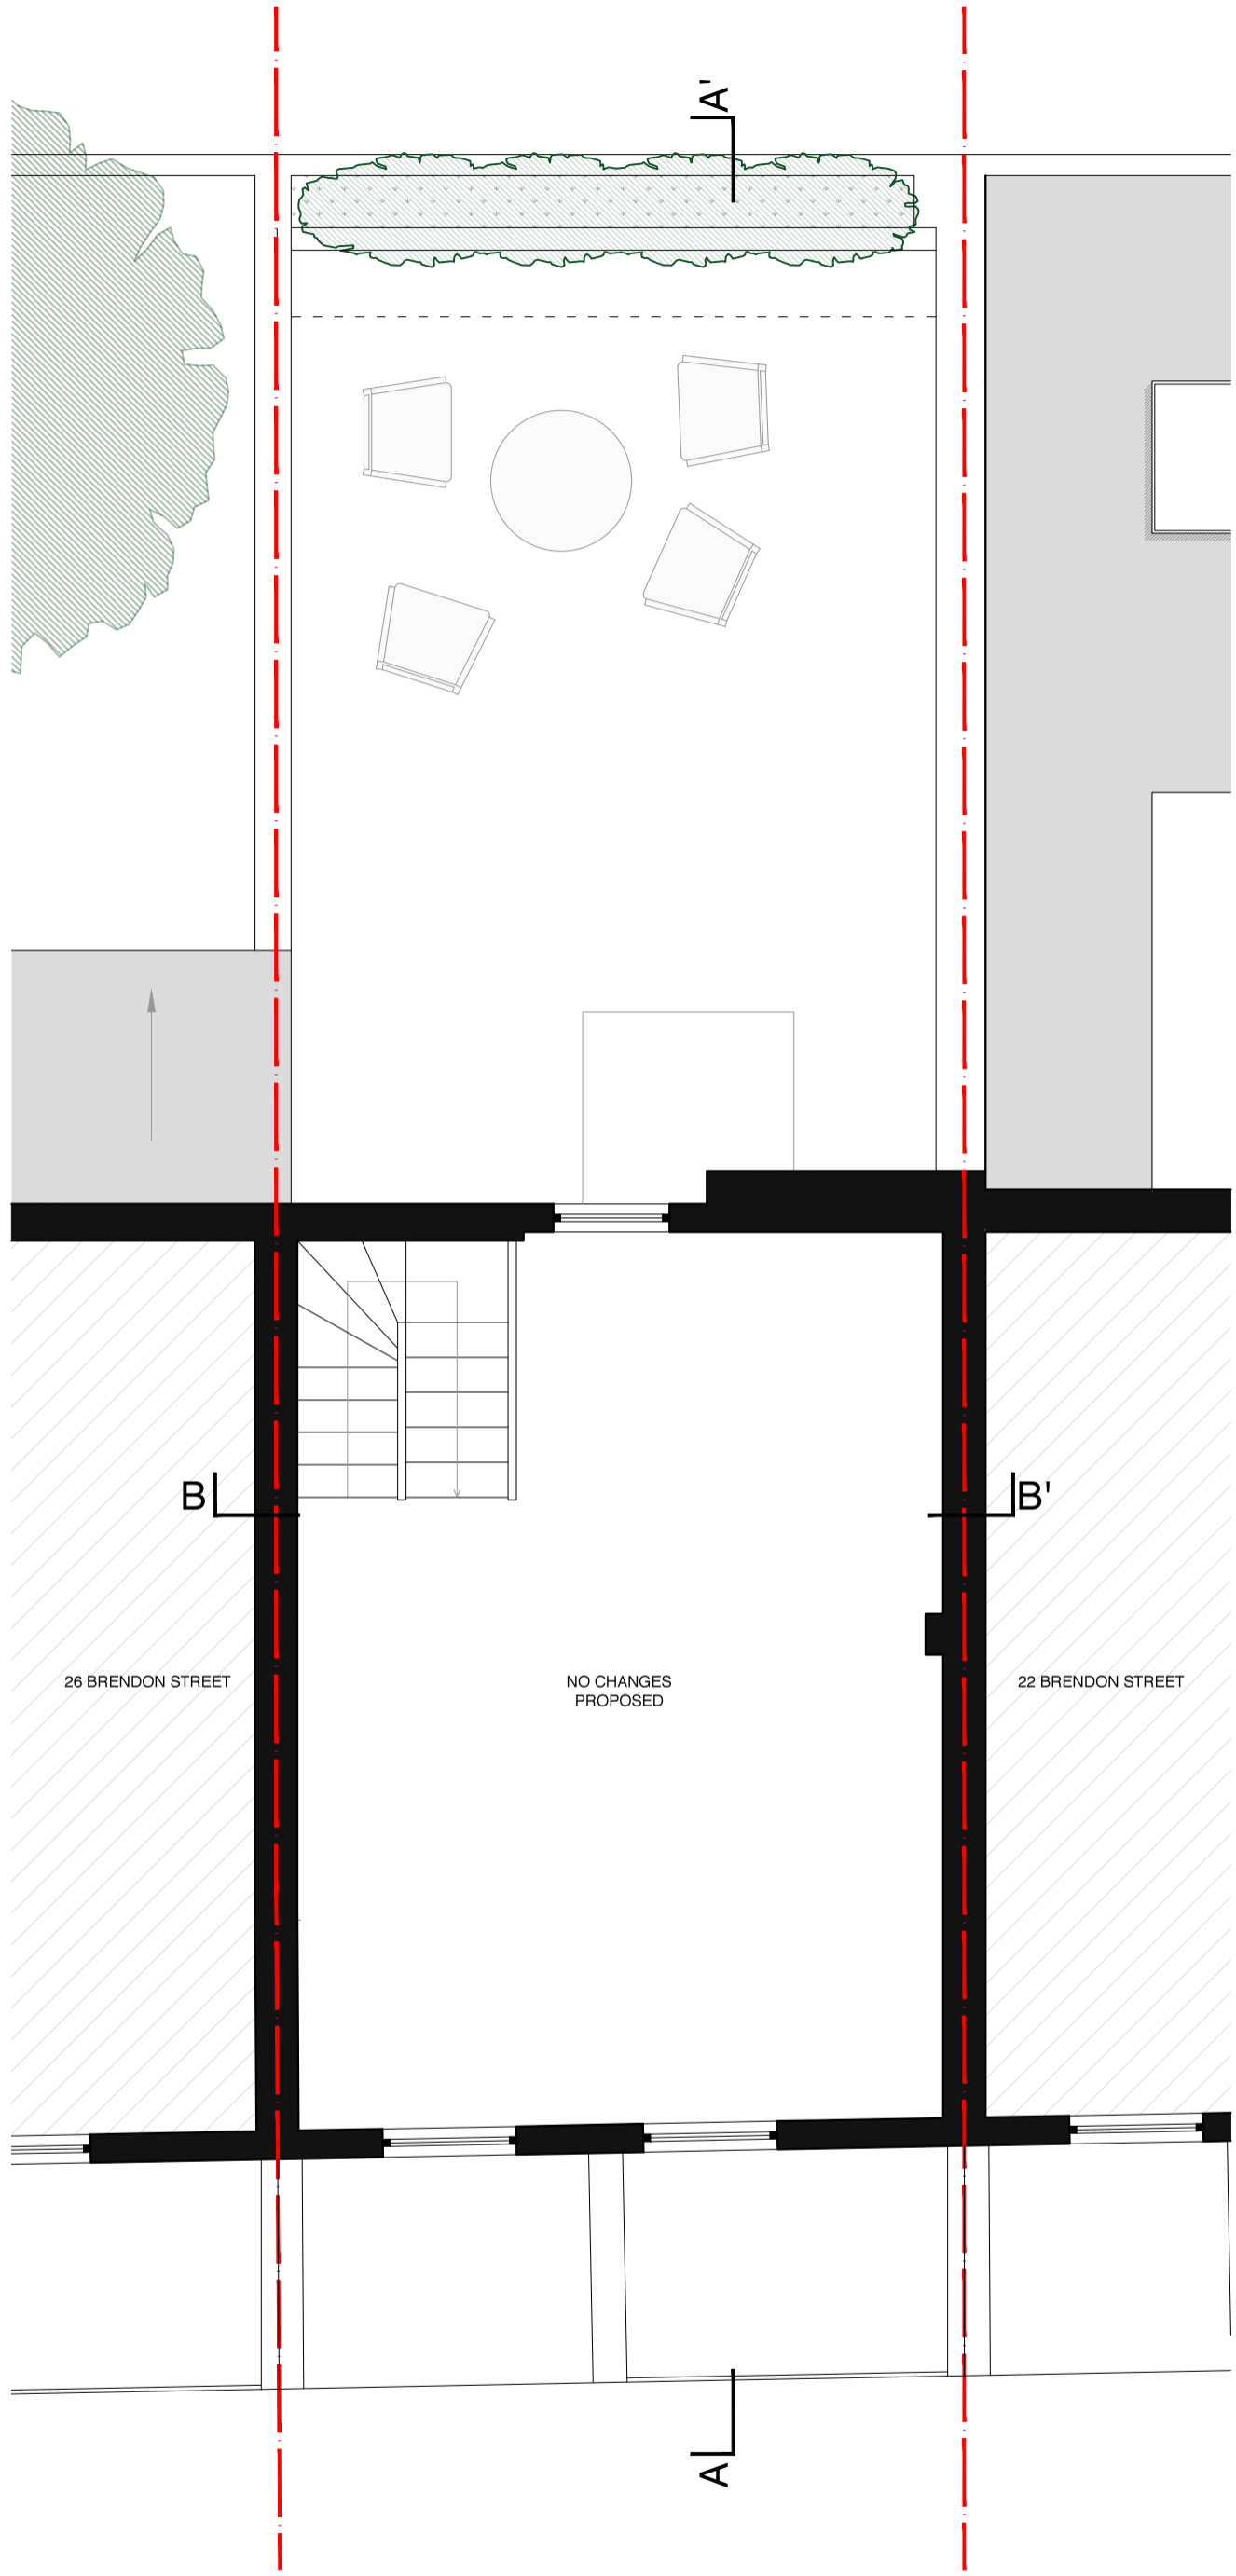

**BUILDING
DESIGNS**

24 St.Thomas's Place, Hackney, LONDON E9 7PW
 www.bdlondon.co.uk e:enquiries@bdlondon.co.uk
 t:+44(0)20 8985 8106

PROJECT
**24 BRENDON STREET
 LONDON
 W1H 5HE**

FOR PLANNING

EXISTING


SECOND FLOOR PLAN

PROJECT NO.	DRAWN	NORTH
1619	AG	
PAGES	SCALE	
1/1	1:50 @ A3	
DATE	DRAWING NO.	REVISION
29.03.17	EX_004	-

GENERAL NOTES
 ALL DIMENSIONS TO BE CHECKED ON SITE.
 DO NOT SCALE FROM THE DRAWING.
 REPORT ALL CONFLICTS OF INFORMATION TO BUILD+D.
 THIS DRAWING IS THE COPYRIGHT OF BUILD+D.

KEY PLAN/3D

NO	DATE	ISSUE/REVISION
-	29.03.17	CREATED

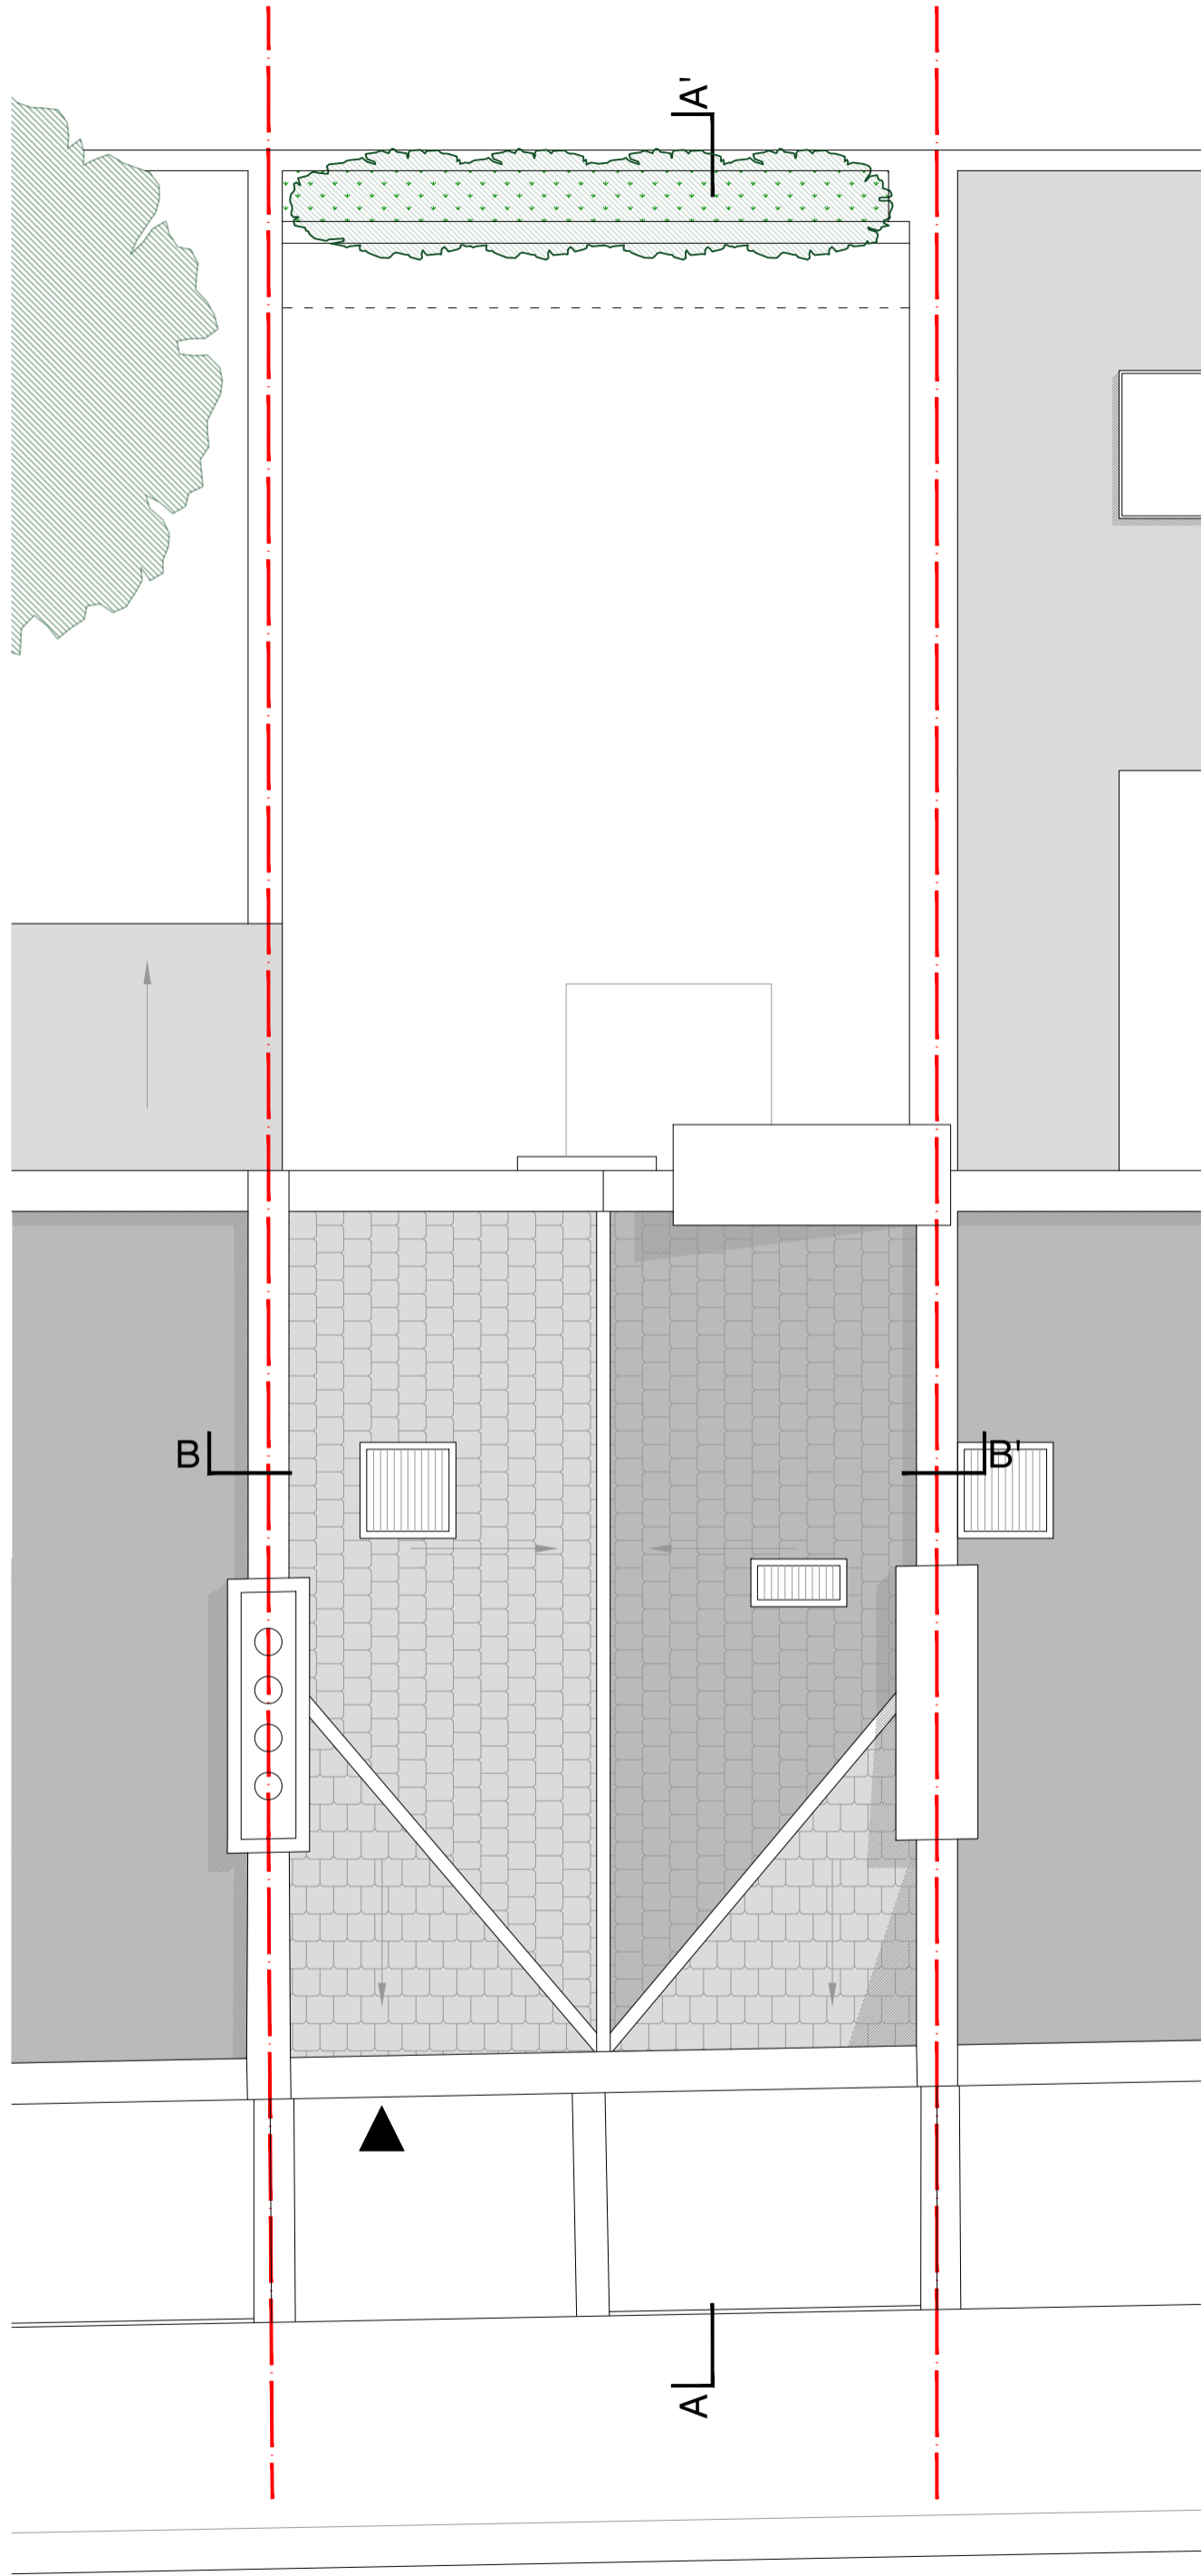

**BUILDING
DESIGNS**

24 St.Thomas's Place, Hackney, LONDON E9 7PW
 www.bdlondon.co.uk e:enquiries@bdlondon.co.uk
 t:+44(0)20 8985 8106

PROJECT
**24 BRENDON STREET
 LONDON
 W1H 5HE**

FOR PLANNING


DRAWING TITLE
EXISTING

ROOF PLAN

PROJECT NO.	DRAWN	NORTH
1619	AG	
PAGES	SCALE	
1/1	1:50 @ A3	
DATE	DRAWING NO.	REVISION
29.03.17	EX_005	-

NO	DATE	ISSUE/REVISION
-	29.03.17	CREATED

- EXISTING MATERIALS**
- ① RENDER
 - ② WHITE PAINTED SASH WINDOWTIMBER
 - ③ BLACK PAINTED TIMBER DOOR
 - ④ CAST IRON RAILING

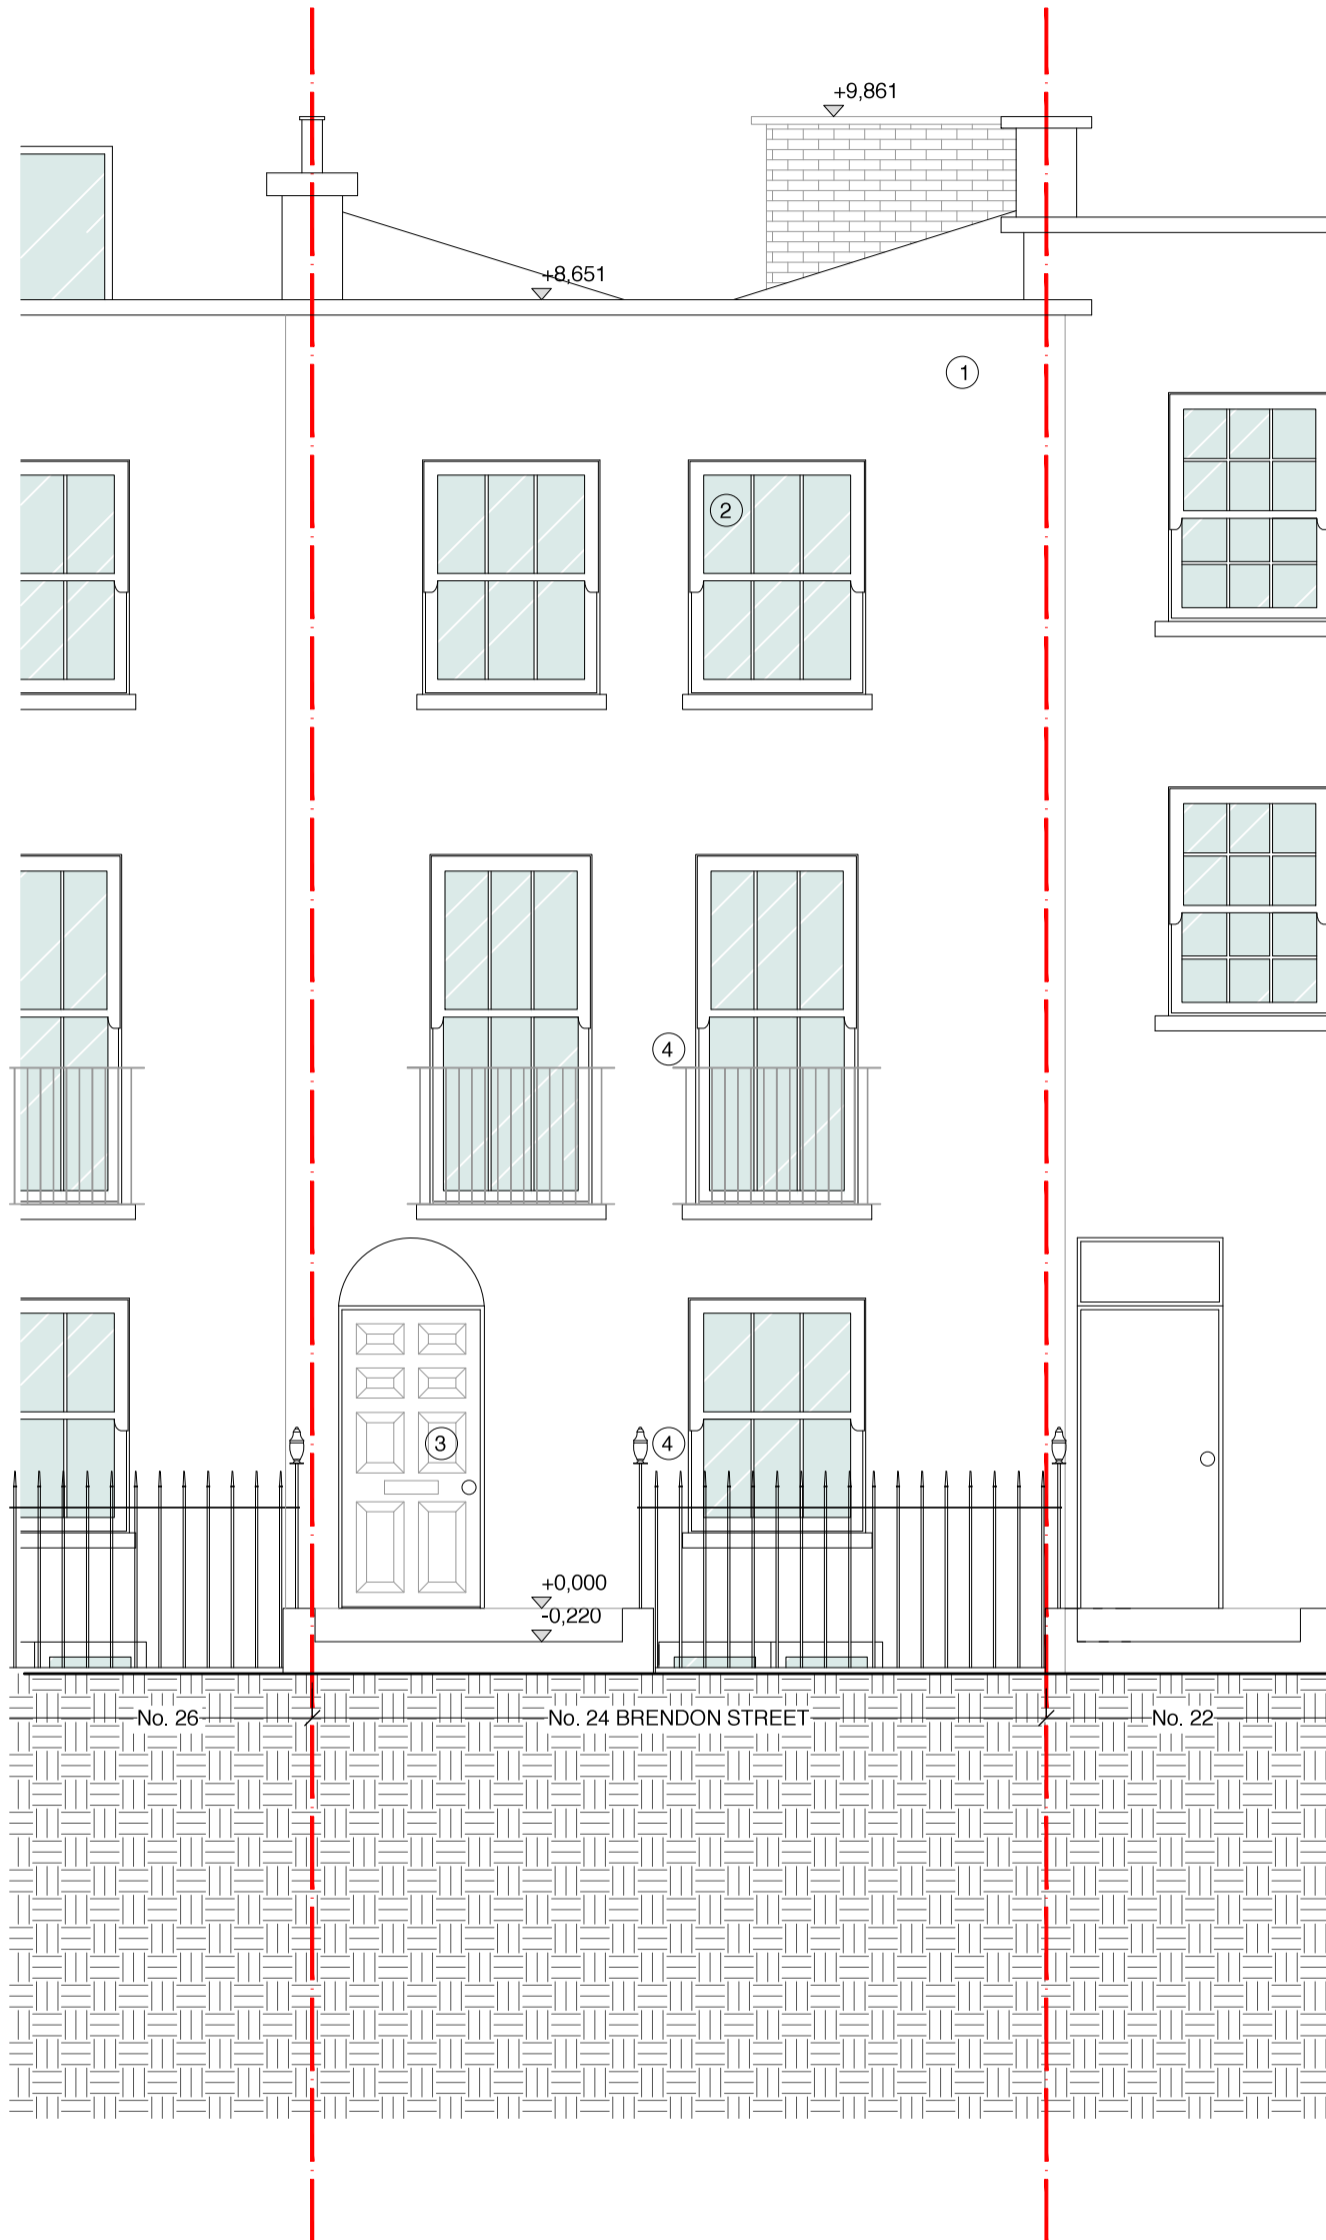

0.5m 2.5m

**BUILDING
DESIGNS**

24 St. Thomas's Place, Hackney, LONDON E9 7PW
 www.bdlondon.co.uk e:enquiries@bdlondon.co.uk
 t:+44(0)20 8985 8106

PROJECT
24 BRENDON STREET
LONDON
W1H 5HE

FOR PLANNING

DRAWING TITLE

EXISTING


STREET ELEVATION

PROJECT NO.	DRAWN	NORTH
1619	AG	
PAGES	SCALE	
1/1	1:50 @ A3	
DATE	DRAWING NO.	REVISION
29.03.17	EX_006	-

GENERAL NOTES
 ALL DIMENSIONS TO BE CHECKED ON SITE.
 DO NOT SCALE FROM THE DRAWING.
 REPORT ALL CONFLICTS OF INFORMATION TO BUILD+D.
 THIS DRAWING IS THE COPYRIGHT OF BUILD+D.

KEY PLAN/3D

NO	DATE	ISSUE/REVISION
-	29.03.17	CREATED

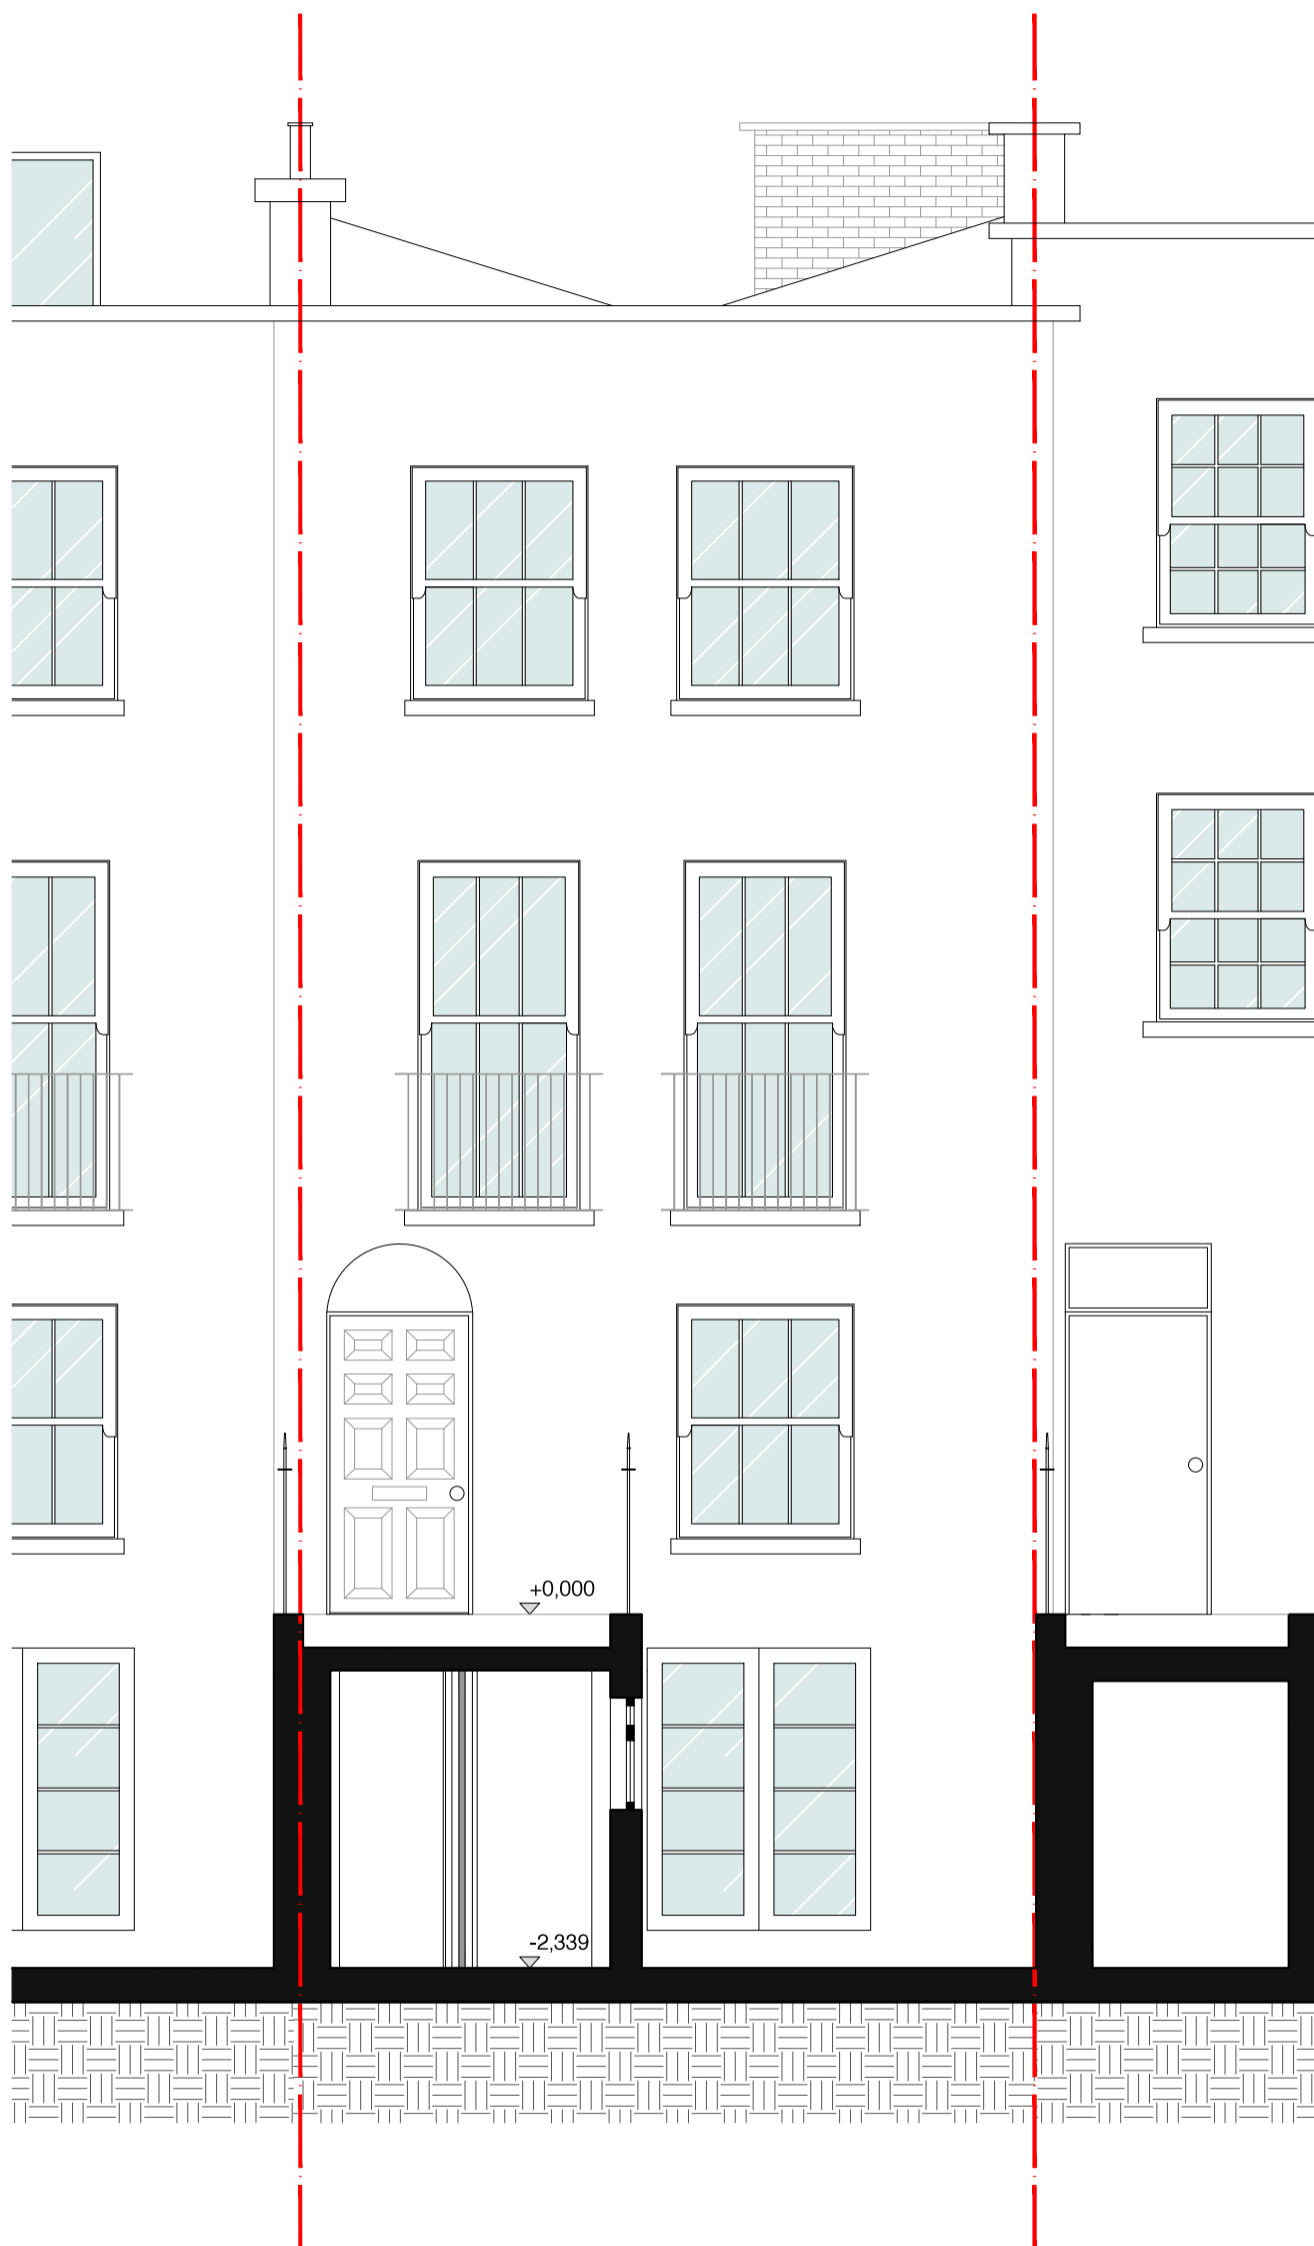

**BUILDING
DESIGNS**

24 St.Thomas's Place, Hackney, LONDON E9 7PW
 www.bdlondon.co.uk e:enquiries@bdlondon.co.uk
 t:+44(0)20 8985 8106

PROJECT
**24 BRENDON STREET
 LONDON
 W1H 5HE**

FOR PLANNING

DRAWING TITLE
EXISTING

FRONT ELEVATION

PROJECT NO.	DRAWN	NORTH
1619	AG	
PAGES	SCALE	
1/1	1:50 @ A3	
DATE	DRAWING NO.	REVISION
29.03.17	EX_007	-

GENERAL NOTES
 ALL DIMENSIONS TO BE CHECKED ON SITE.
 DO NOT SCALE FROM THE DRAWING.
 REPORT ALL CONFLICTS OF INFORMATION TO BUILD+D.
 THIS DRAWING IS THE COPYRIGHT OF BUILD+D.

KEY PLAN/3D

NO	DATE	ISSUE/REVISION
-	29.03.17	CREATED

- EXISTING MATERIALS**
- ① LONDON STOCK BRICK
 - ② WHITE PAINTED BRICK
 - ③ WHITE PAINTED SASH WINDOW & DOOR



**BUILDING
DESIGNS**

24 St.Thomas's Place, Hackney, LONDON E9 7PW
 www.bdlondon.co.uk e:enquiries@bdlondon.co.uk
 t:+44(0)20 8985 8106

PROJECT
24 BRENDON STREET
LONDON
W1H 5HE

FOR PLANNING
 DRAWING TITLE

EXISTING


REAR ELEVATION

PROJECT NO.	DRAWN	NORTH
1619	AG	
PAGES	SCALE	
1/1	1:50 @ A3	
DATE	DRAWING NO.	REVISION
29.03.17	EX_008	-

GENERAL NOTES
 ALL DIMENSIONS TO BE CHECKED ON SITE.
 DO NOT SCALE FROM THE DRAWING.
 REPORT ALL CONFLICTS OF INFORMATION TO BUILD+D.
 THIS DRAWING IS THE COPYRIGHT OF BUILD+D.

KEY PLAN/3D

NO	DATE	ISSUE/REVISION
-	30.03.17	CREATED

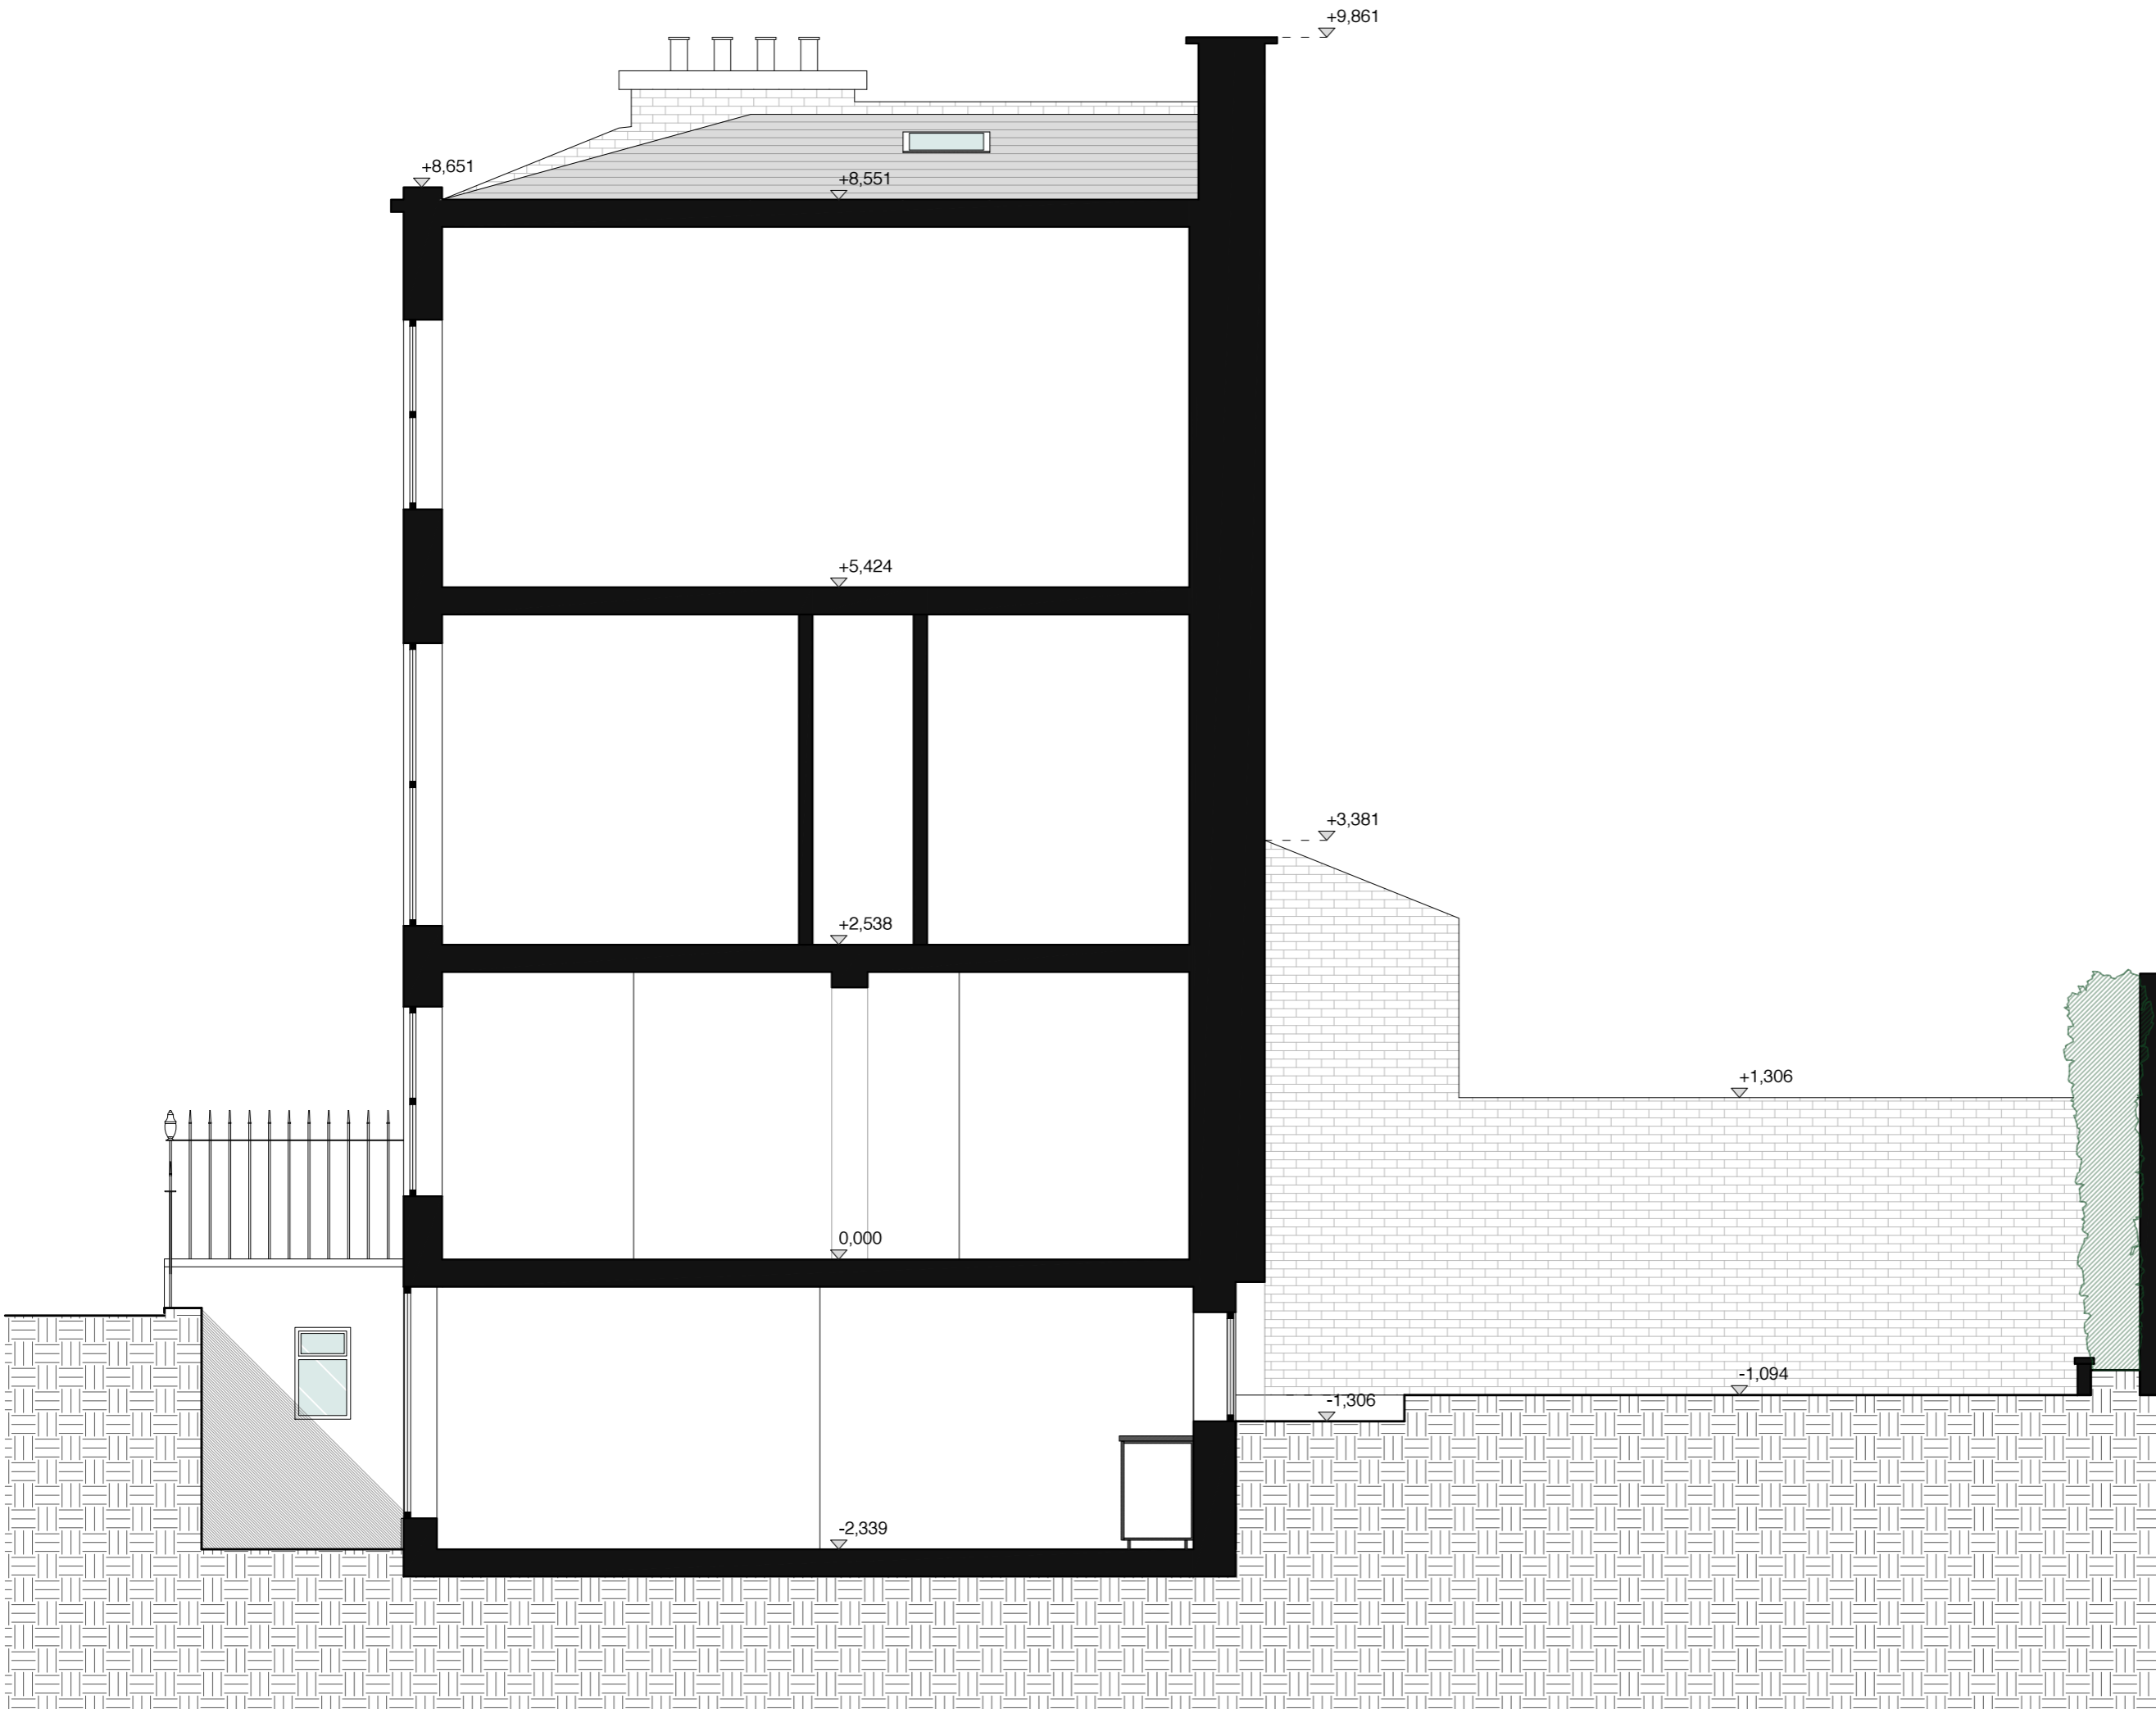

0.5m 2.5m
**BUILDING
 DESIGNS**

24 St.Thomas's Place, Hackney, LONDON E9 7PW
 www.bdlondon.co.uk enquiries@bdlondon.co.uk
 t:44(0)20 8985 8106

PROJECT
**24 BRENDON STREET
 LONDON
 W1H 5HE**

FOR PLANNING

EXISTING

SECTION AA

PROJECT NO.	DRAWN	NORTH
1619	AG	
PAGES	SCALE	
1/1	1:50 @ A3	
DATE	DRAWING NO.	REVISION
30.03.17	EX_009	-

GENERAL NOTES
 ALL DIMENSIONS TO BE CHECKED ON SITE.
 DO NOT SCALE FROM THE DRAWING.
 REPORT ALL CONFLICTS OF INFORMATION TO BUILD+D.
 THIS DRAWING IS THE COPYRIGHT OF BUILD+D.

KEY PLAN/3D

NO	DATE	ISSUE/REVISION
-	30.03.17	CREATED



0.5m 2.5m

**BUILDING
DESIGNS**

24 St. Thomas's Place, Hackney, LONDON E9 7PW
 www.bdlondon.co.uk e:enquiries@bdlondon.co.uk
 t:+44(0)20 8985 8106

PROJECT
**24 BRENDON STREET
 LONDON
 W1H 5HE**

DRAWING TITLE **FOR PLANNING**

EXISTING

SECTION BB'

PROJECT NO.	DRAWN	NORTH
1619	AG	
PAGES	SCALE	
1/1	1:50 @ A3	
DATE	DRAWING NO.	REVISION
30.03.17	EX_010	-