




NOTES //

DRAWING REVISION B  
(06/01/2021)

- 041-DR-B-A1-001 EXISTING PLANS + ELEVATIONS
- 041-DR-B-A1-002 PROPOSED PLANS + ELEVATIONS
- 041-DR-B-A4-001 LOCATION PLAN

PLEASE NOTE

THESE DRAWINGS ARE FOR PLANNING PURPOSES ONLY AND SHOULD NOT BE USED AS CONSTRUCTION DRAWINGS. PLEASE REFER TO ENGINEERS DETAILS FOR SPECIFIC MEASUREMENTS AND SPECIFICATION.

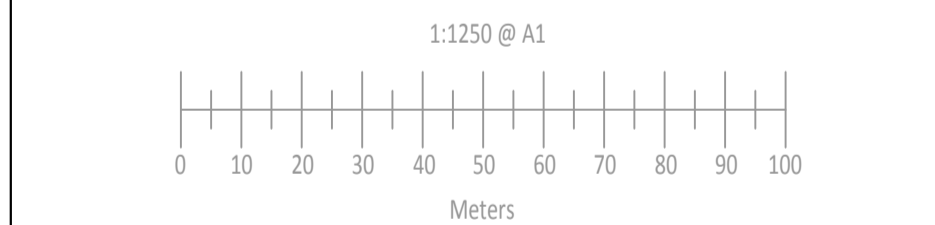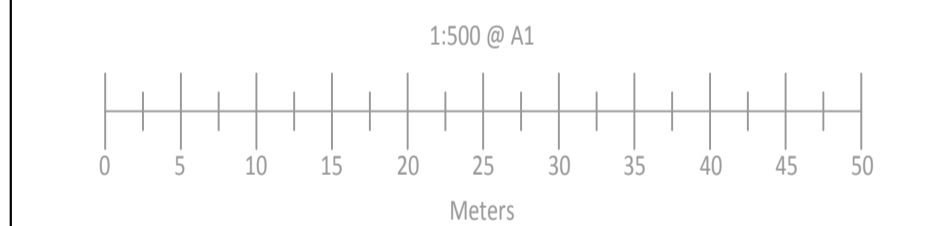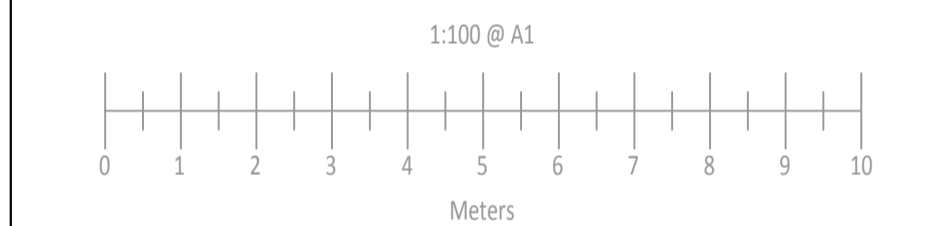

SITE  
8 SPOUTHOUSE LANE  
CAM  
GLOUCESTERSHIRE  
GL11 5JP


CLIENT BARR

DRAWING PROPOSED PLANS AND ELEVATIONS

FILE 041-DR-B-A1-002


PROJECT NO.	SCALE	DATE
<b>041</b>	<b>1:100 @ A1</b>	<b>06/01/2021</b>

REVISION	DRAWING NO.
<b>B</b>	<b>A1-002</b>

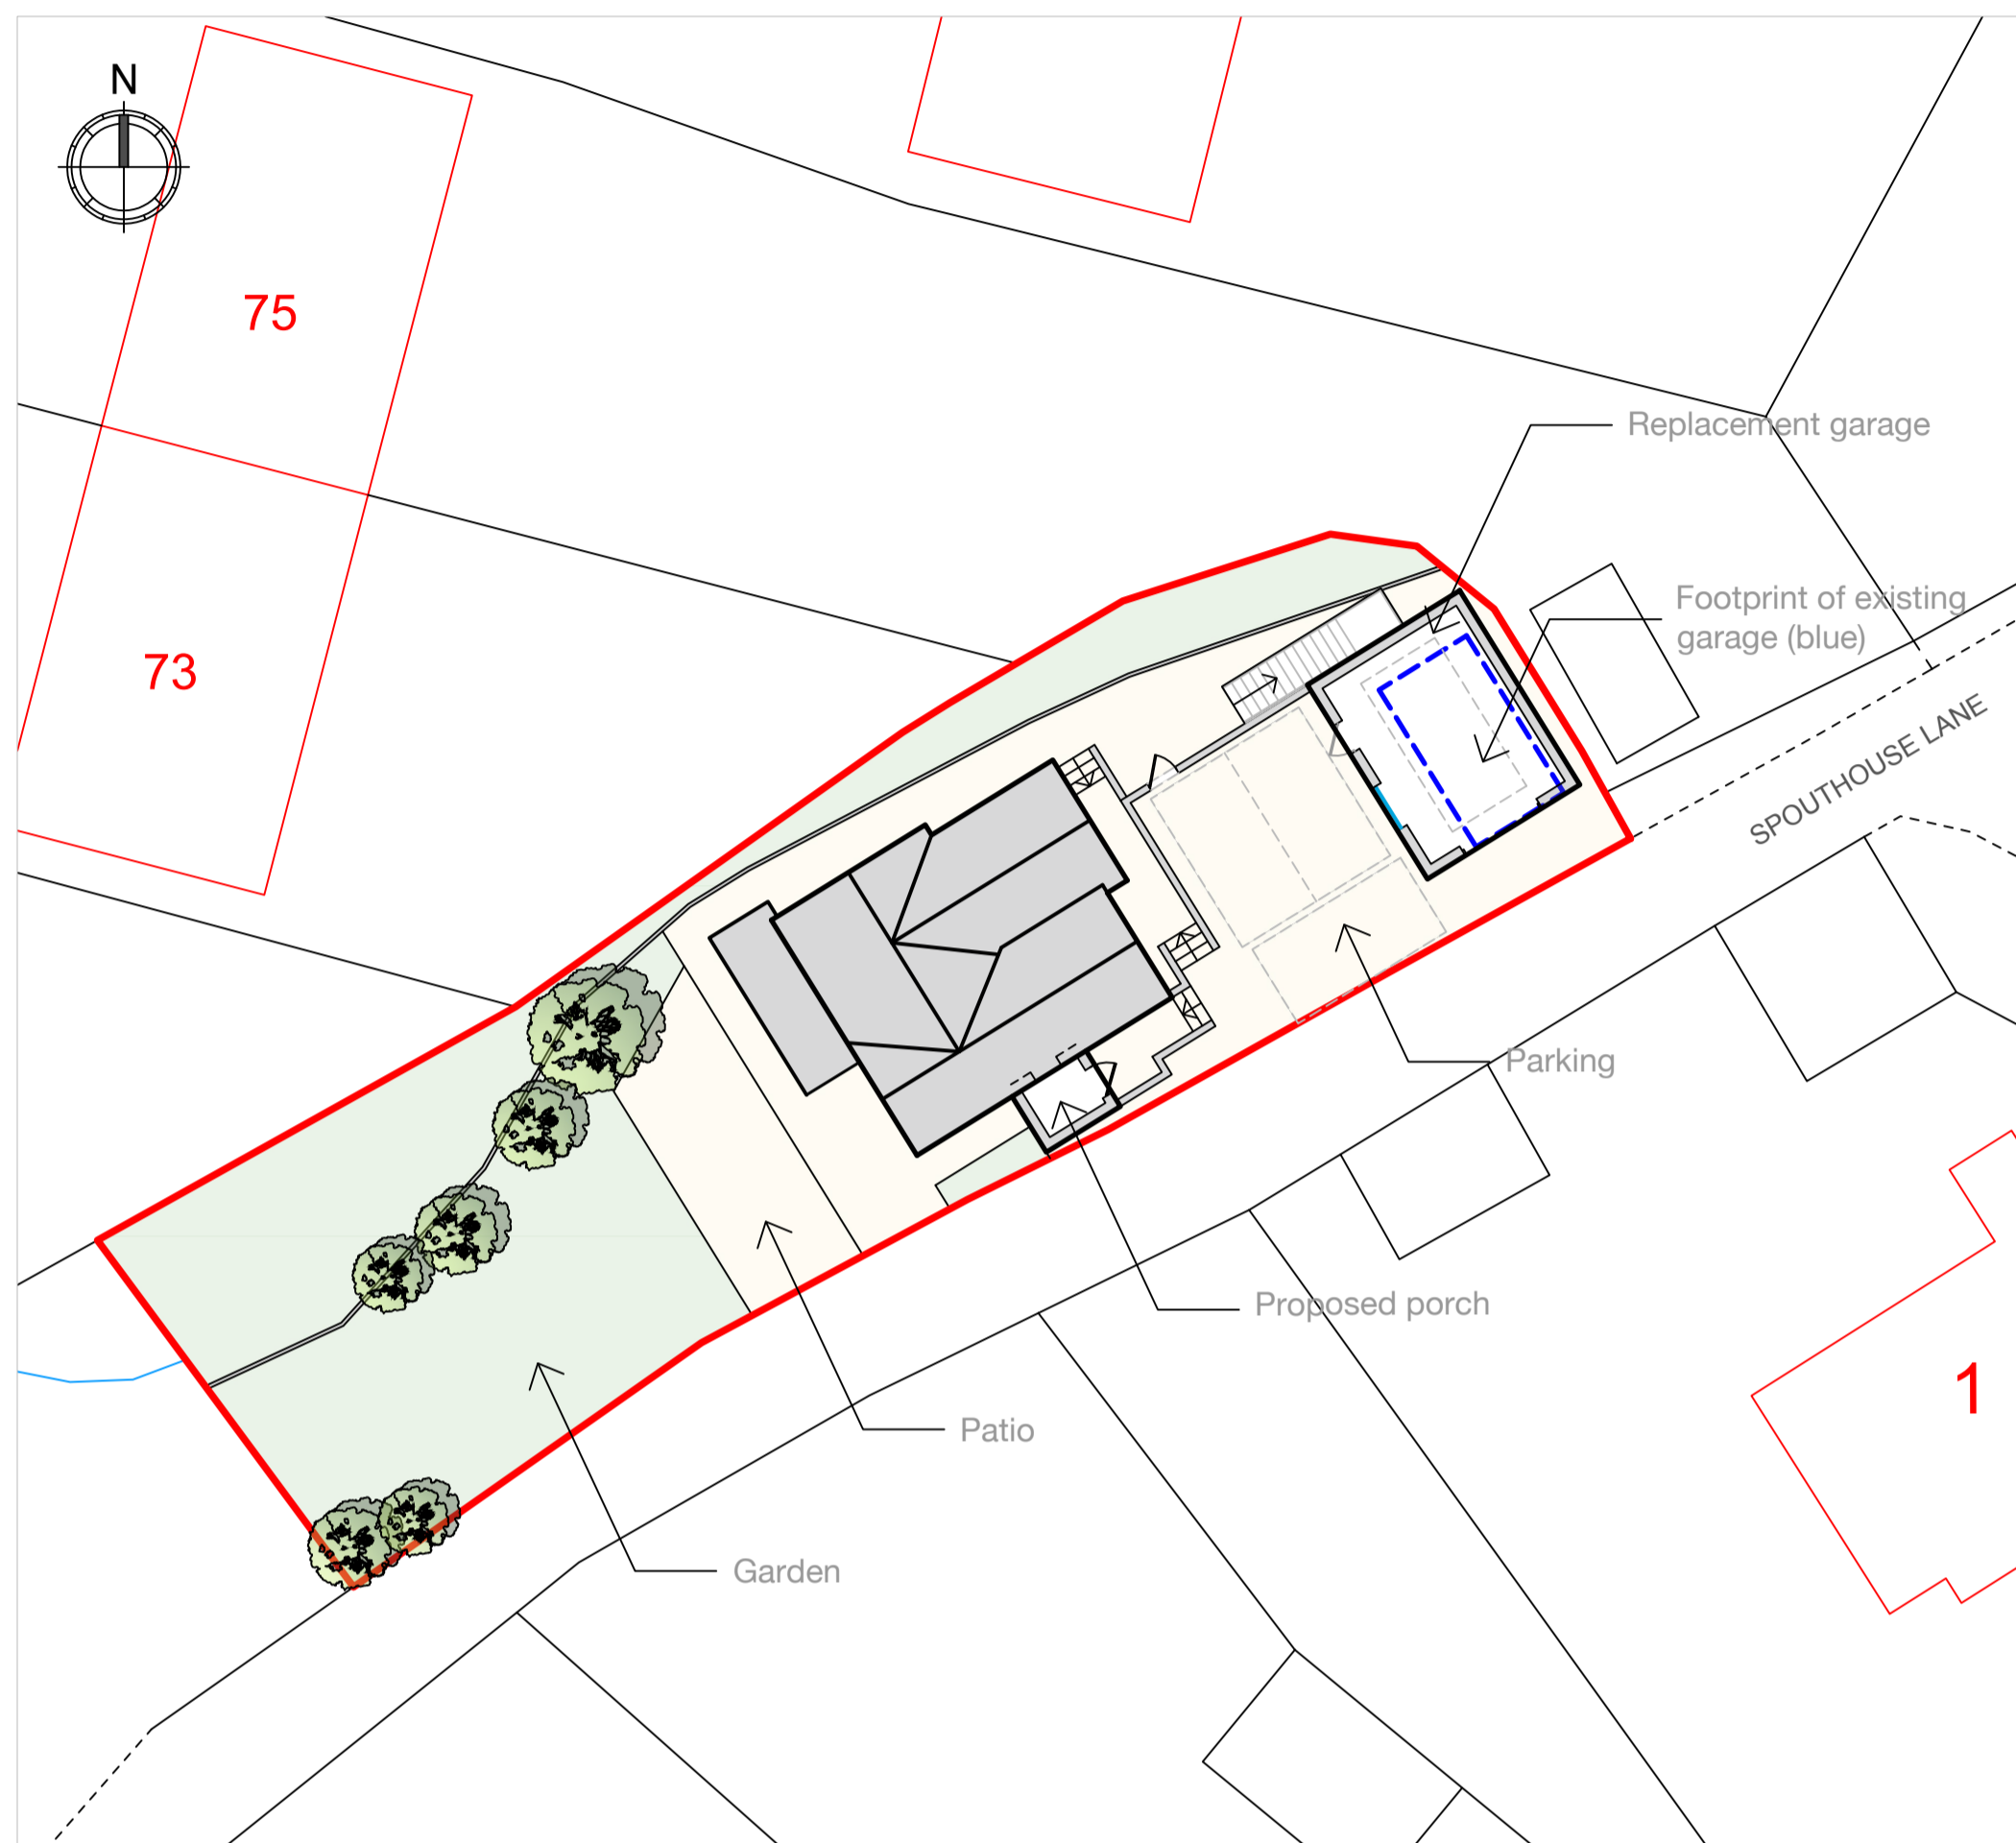


PROPOSED SITE PLAN

1:200 @ A1

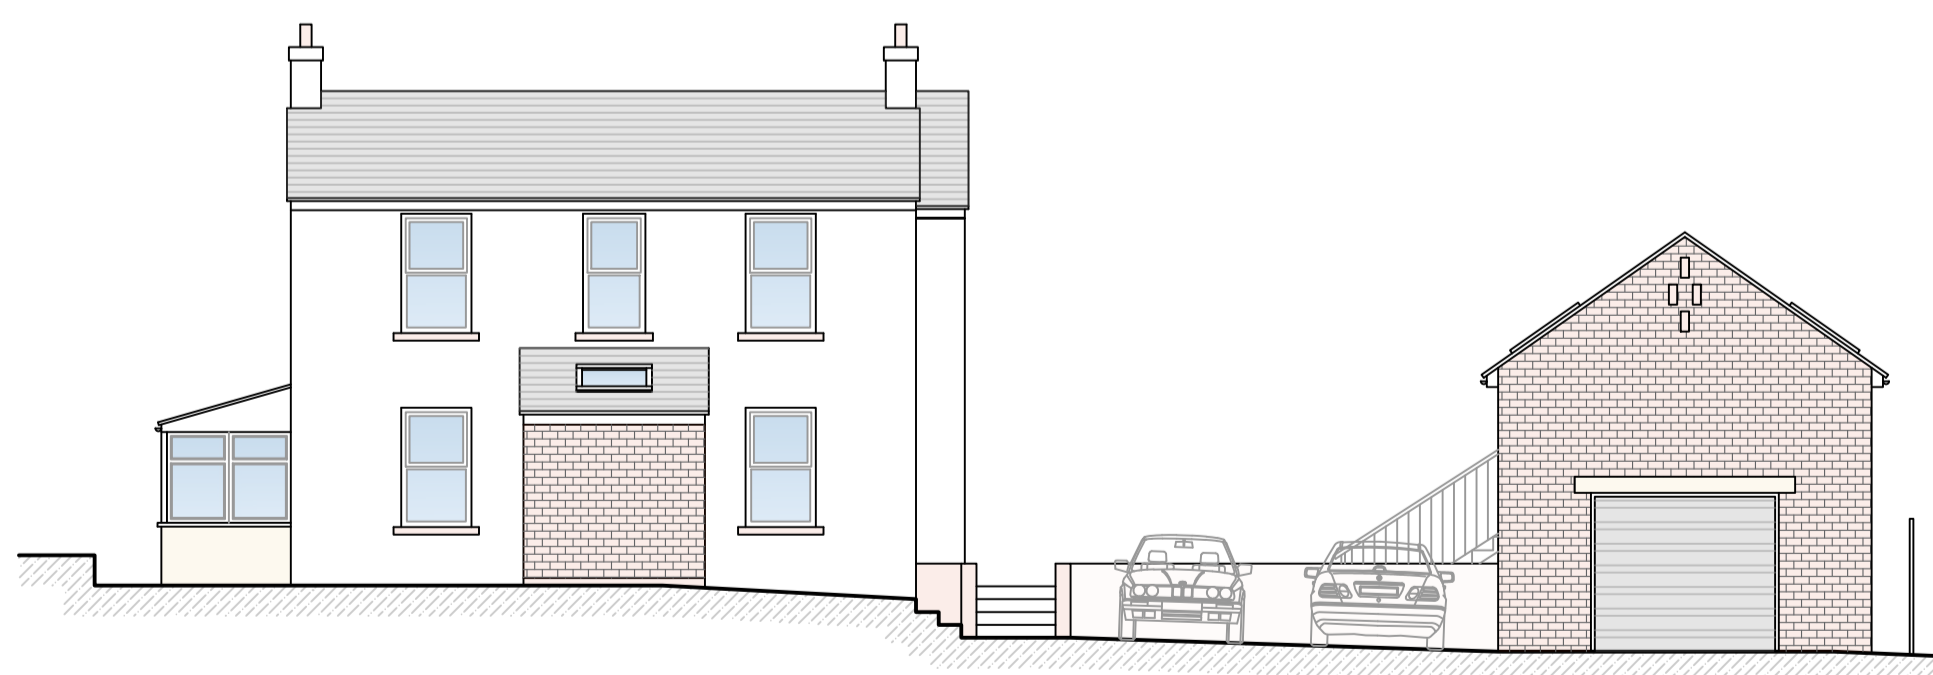


STREET SCENE

1:100 @ A1

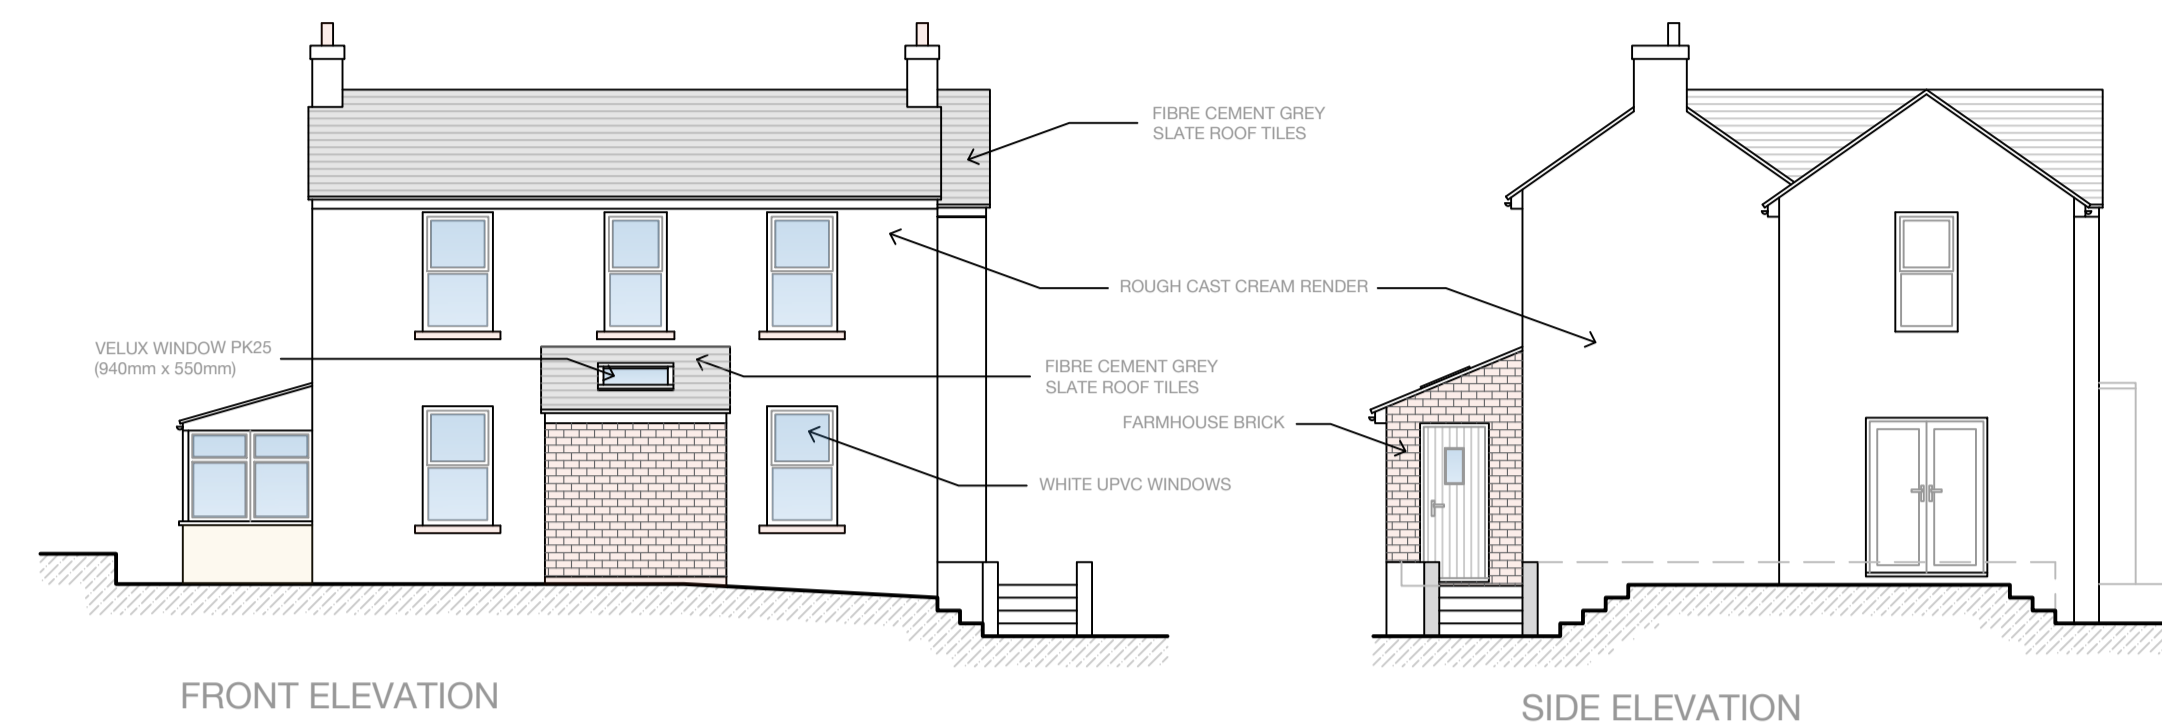

FRONT ELEVATION


SIDE ELEVATION

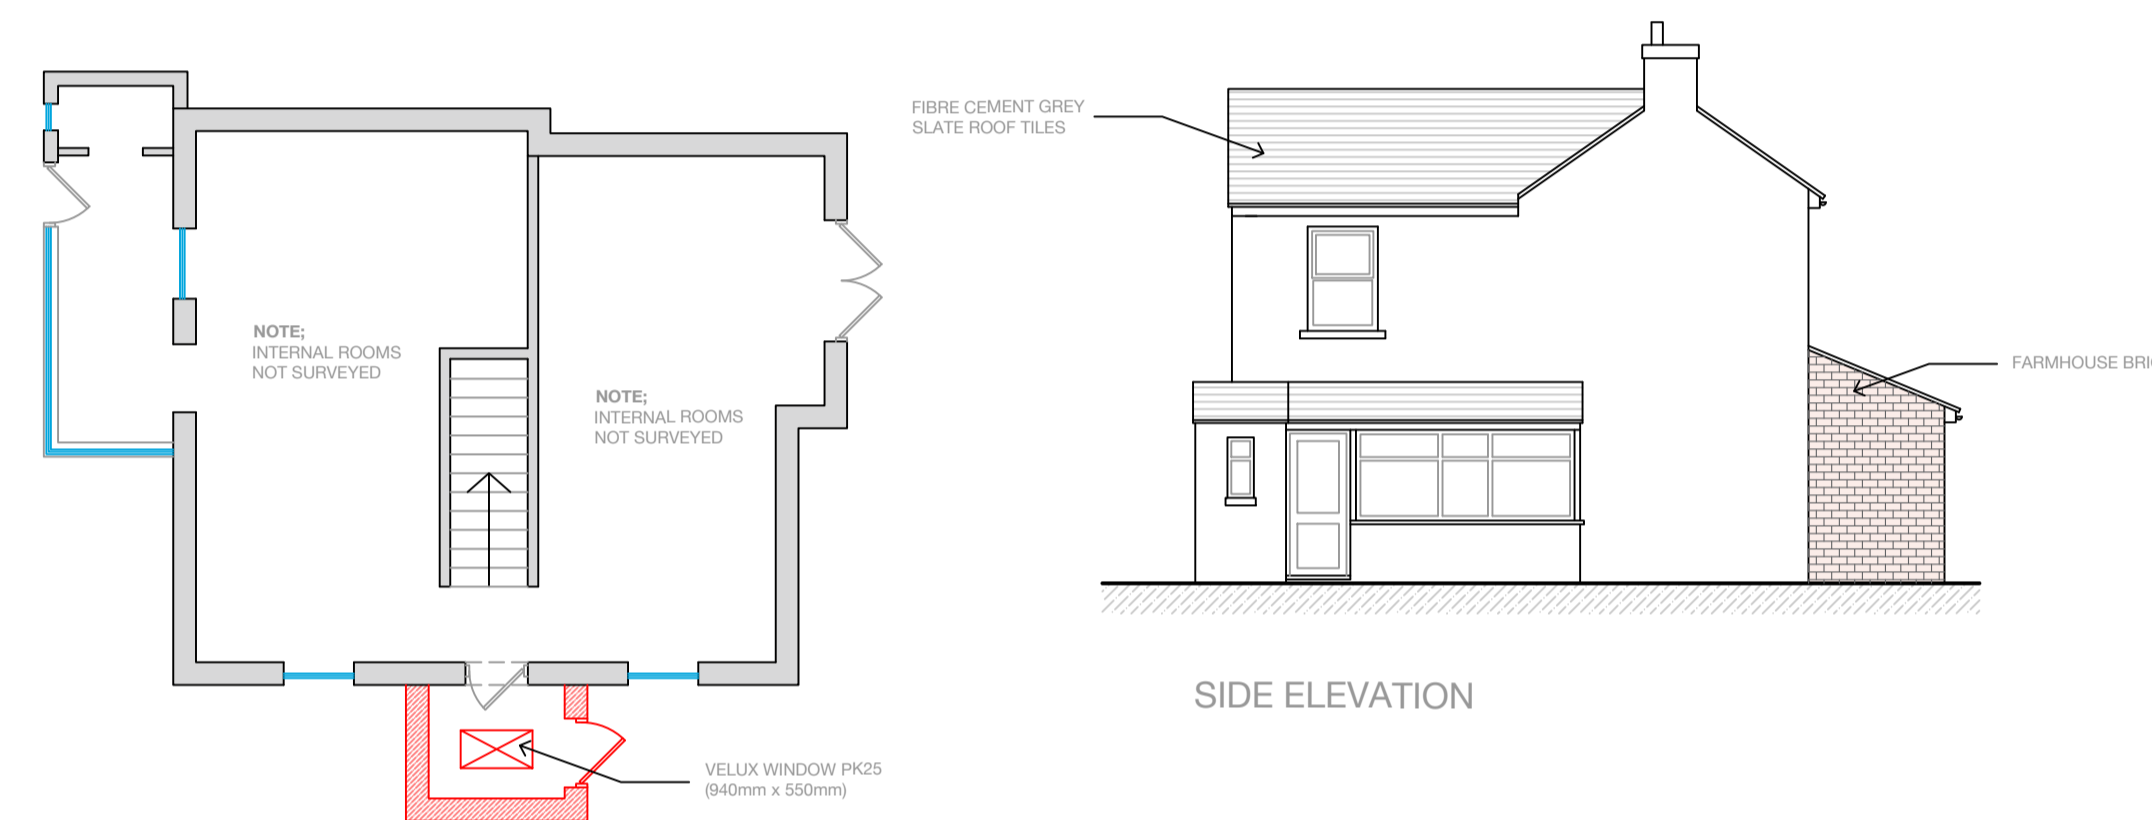

GROUND FLOOR PLAN

1:100 @ A1


SIDE ELEVATION

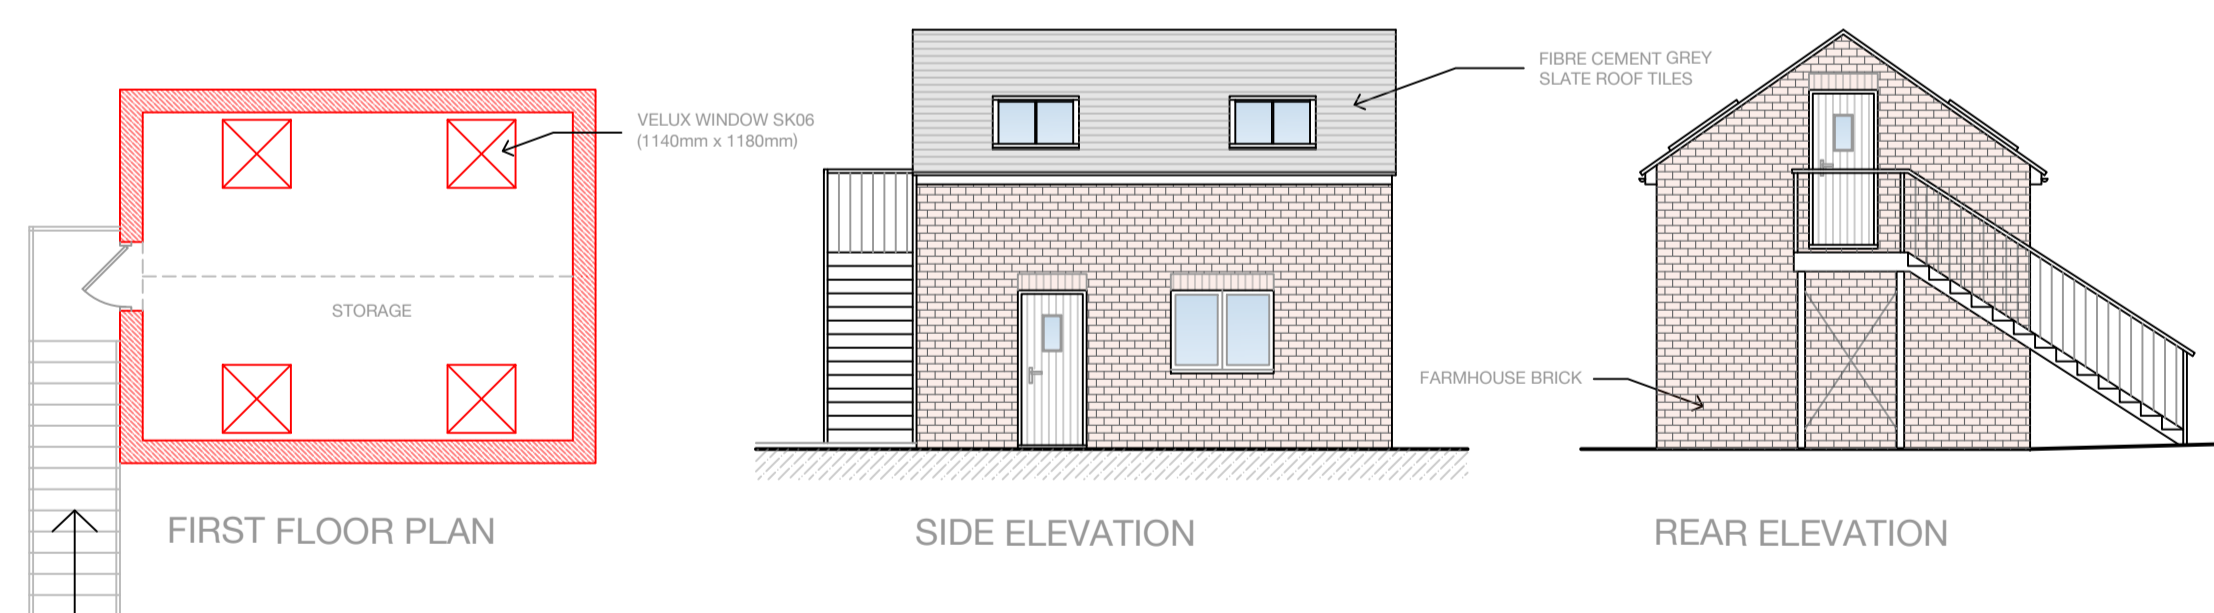

FIRST FLOOR PLAN

SIDE ELEVATION

REAR ELEVATION

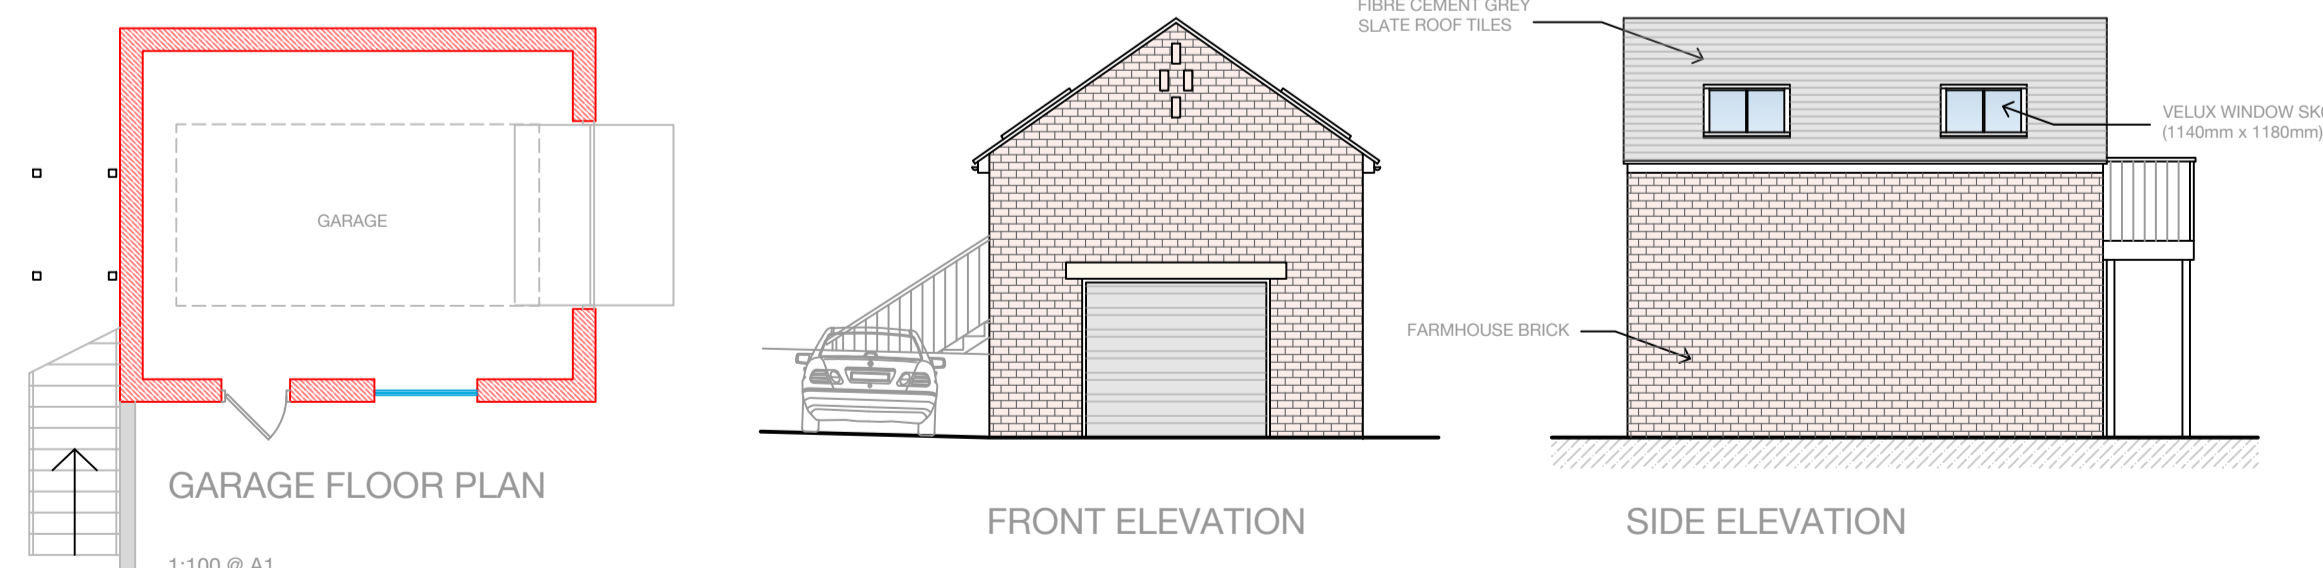

GARAGE FLOOR PLAN

1:100 @ A1

FRONT ELEVATION

SIDE ELEVATION