




PLAN 4-BAY GARAGE

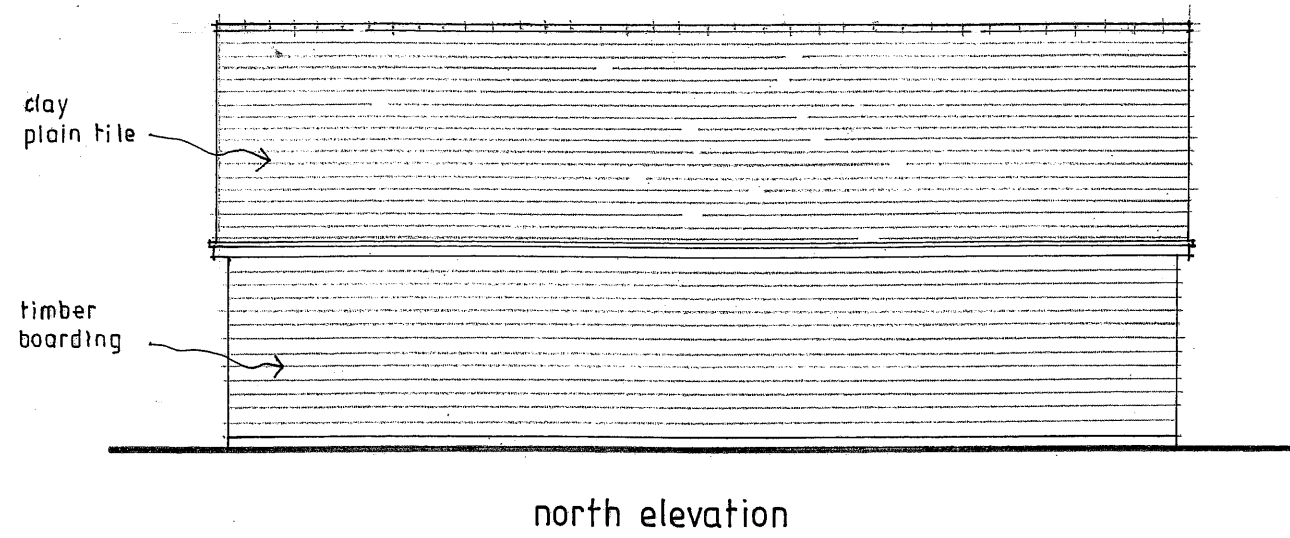

north elevation

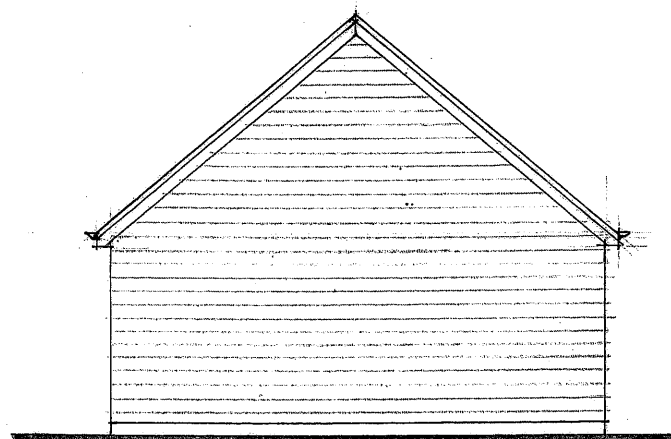

east elevation
(west elevation the same)

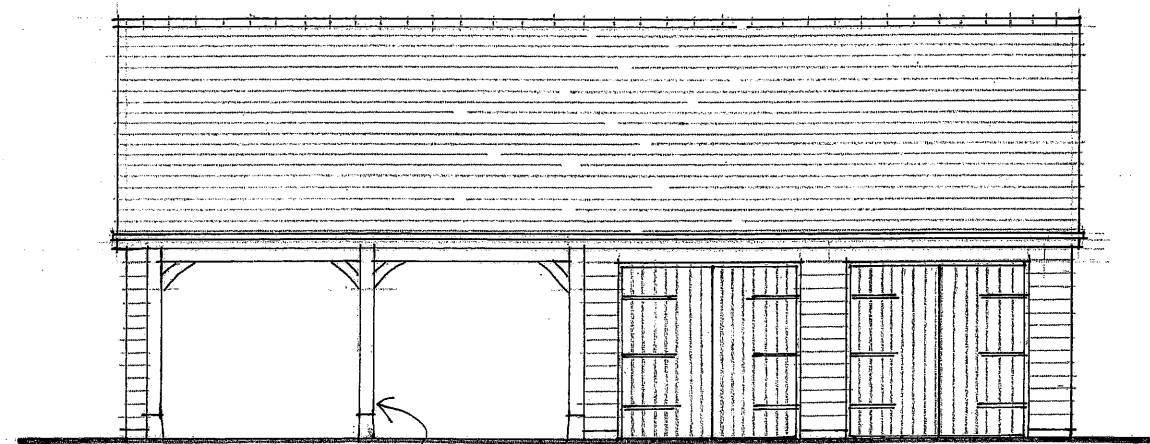

oak posts on staddle
stones

south elevation



revisions date

Contractors, Sub Contractors and Suppliers are to check all relevant dimensions and levels of site and buildings before commencing any shop drawings or building work.

This drawing is copyright and may not be reproduced in any part or form without written consent of Fowler Architecture and Planning.

project

THROCMERE
PUCKERIDGE FARM
VERNHAM DEAN


drawing

GARAGE

scale 1:100@A3 Dec '20

200965-04

drawing no

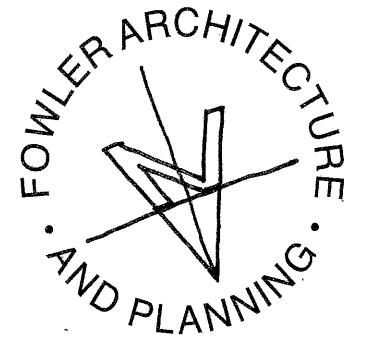

19 High Street
Pewsey
Wiltshire
SN9 5AF

Tel: 01672 569444
enquiries@faap.co.uk