


first floor plan



ground floor plan

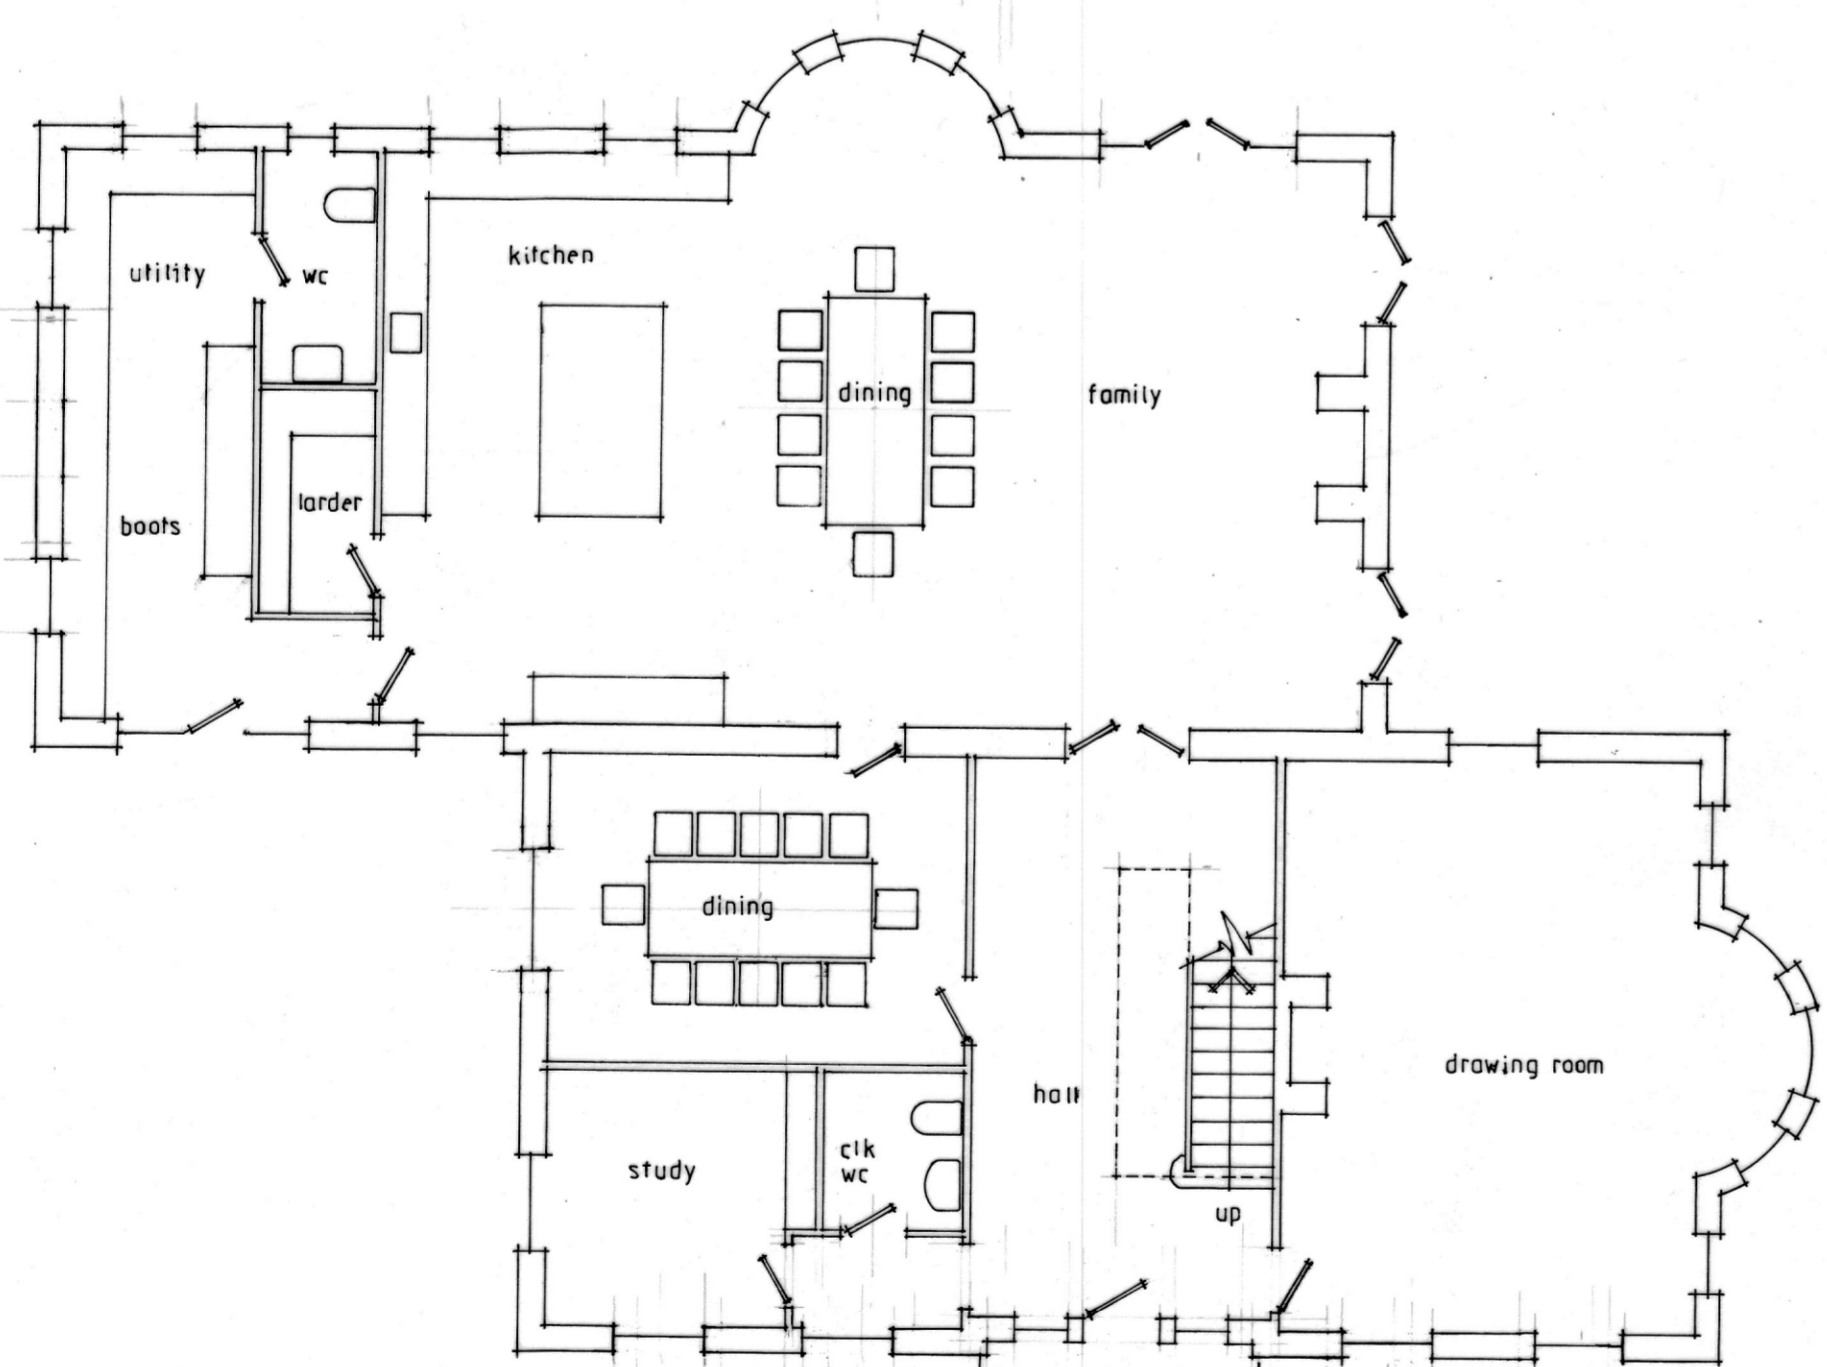

north east elevation



south east elevation



south west elevation



north west elevation

revisions int date

Contractors, Sub Contractors and Suppliers are to check all relevant dimensions and levels of site and buildings before commencing any shop drawings or building work.


This drawing is copyright and may not be reproduced in any part or form without the written consent of Fowler Architecture & Planning.

project
THROCMERE
PUCKERIDGE FARM
VERNHAM DEAN

drawing
Design Scheme

scale 1:100 @ A1 date Nov '20

200965 - 02 drawing no rev

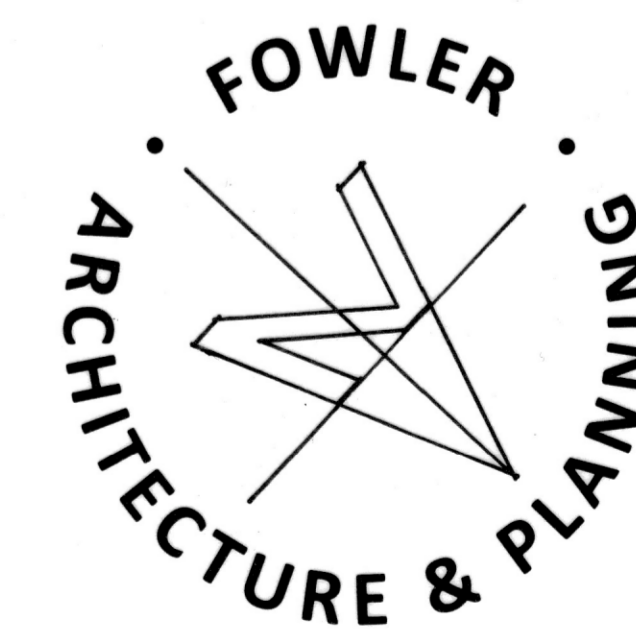

39 High Street
Pewsey
Wiltshire
SN9 5AF

01672 569444
enquiries@faap.co.uk