


Location Plan: 1:1250  
Centre Coordinates: 260095, 120526

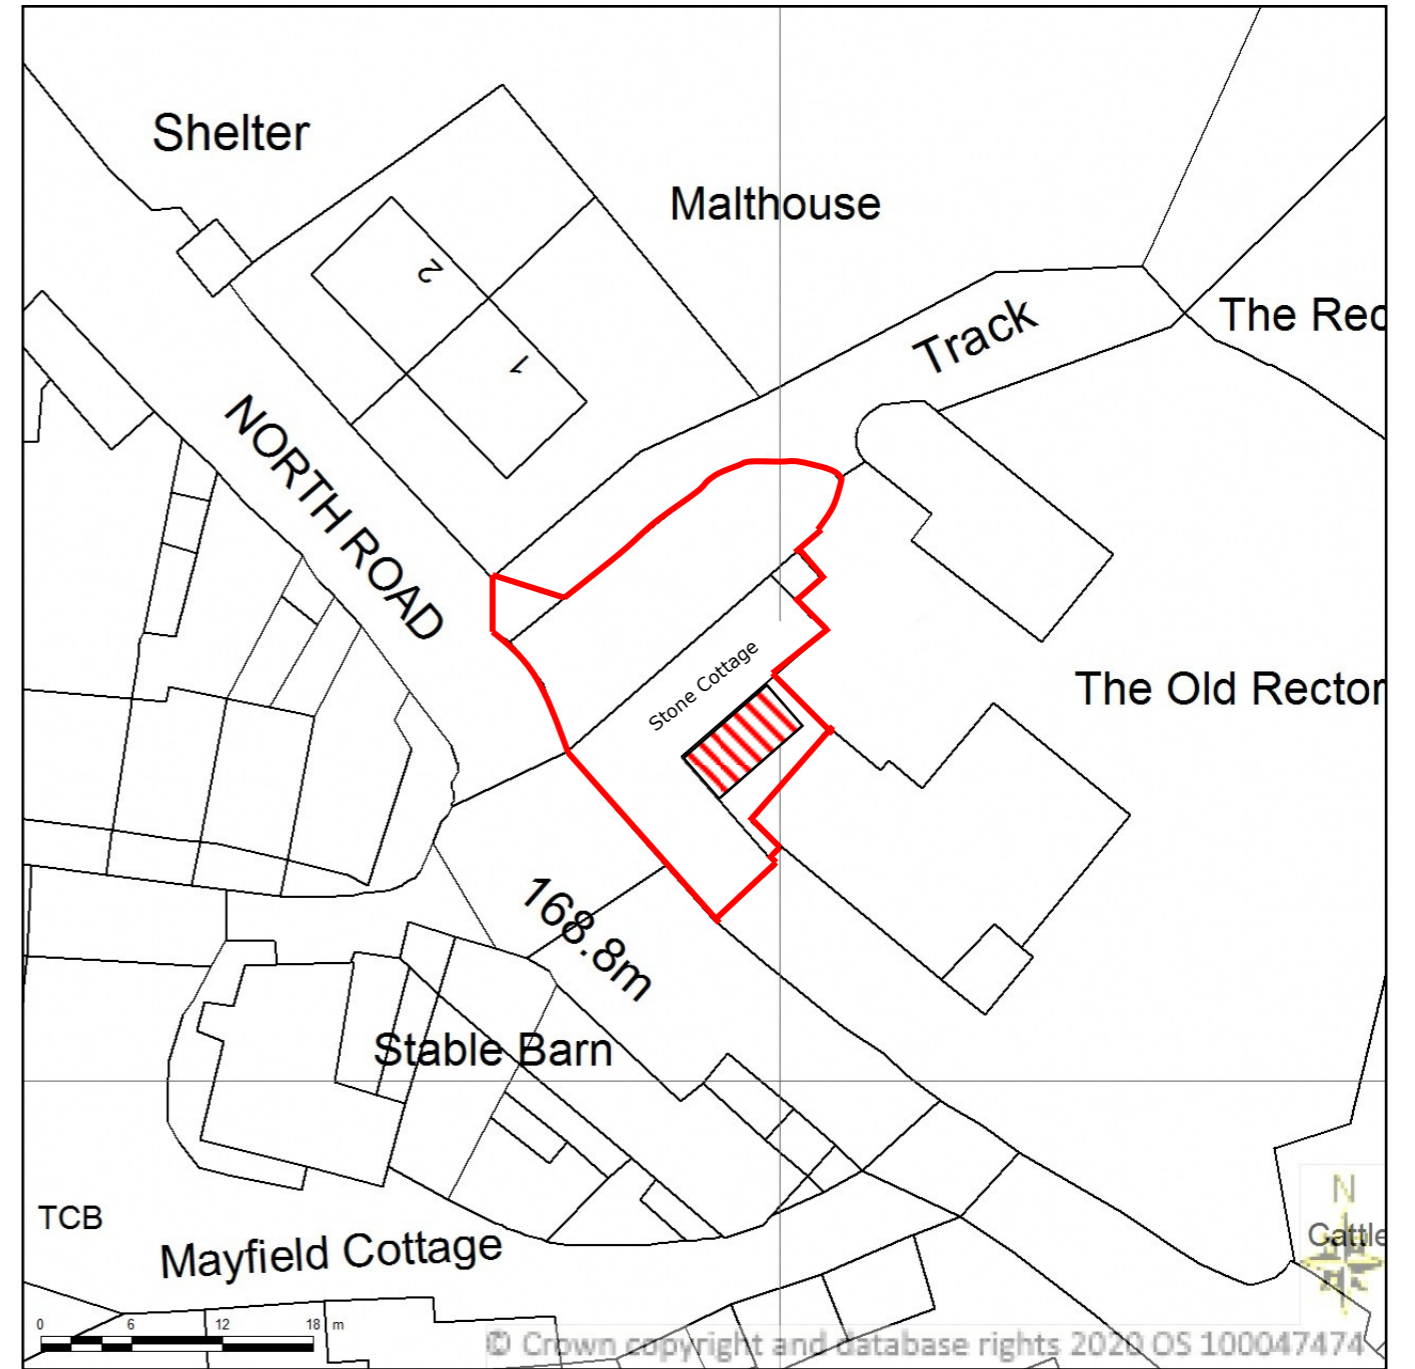

Site Plan—1:500

**Loft conversion, dormer, rear extension and porch**  
**At: Stone Cottage High Bickington Devon EX37 9BB**  
**Client: Andy and Sarah-Jane Payne**  
**Drawing No: EMA/2021/0010/0001**

### Location and Site Plans

**Scales: As shown**

**December 2020**



**Executive Management Assist Ltd**  
**Registered Office: 71 Gleneagles**  
**Derry City BT48 7TE**  
**Phone: 02871 414 693**  
**Mobile: 07790 964 069**  
**Email: info@ema-planning.co.uk**  
**Web: www.ema-planning.co.uk**