




EXISTING FRONT ELEVATION

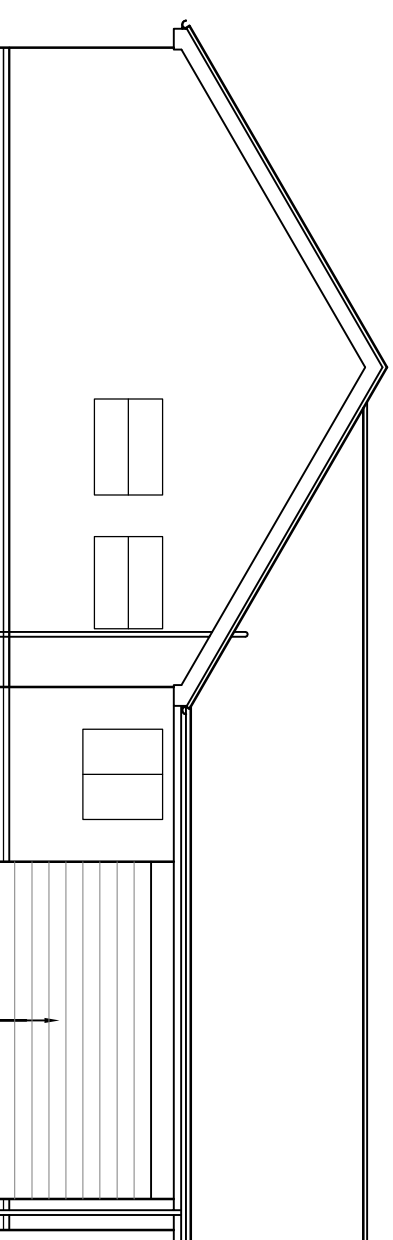

EXISTING SIDE ELEVATION

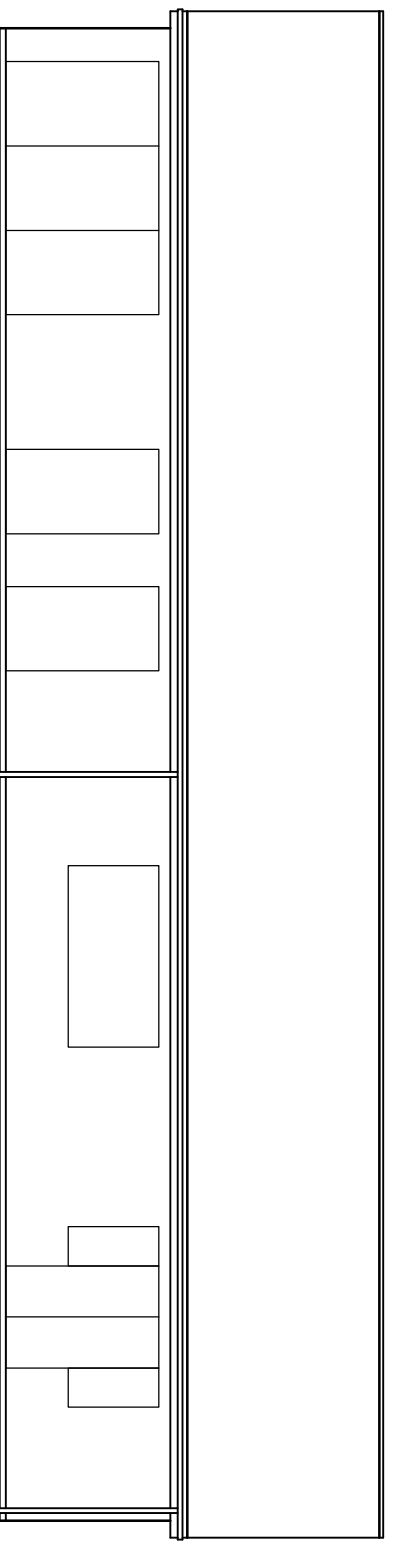

EXISTING REAR ELEVATION

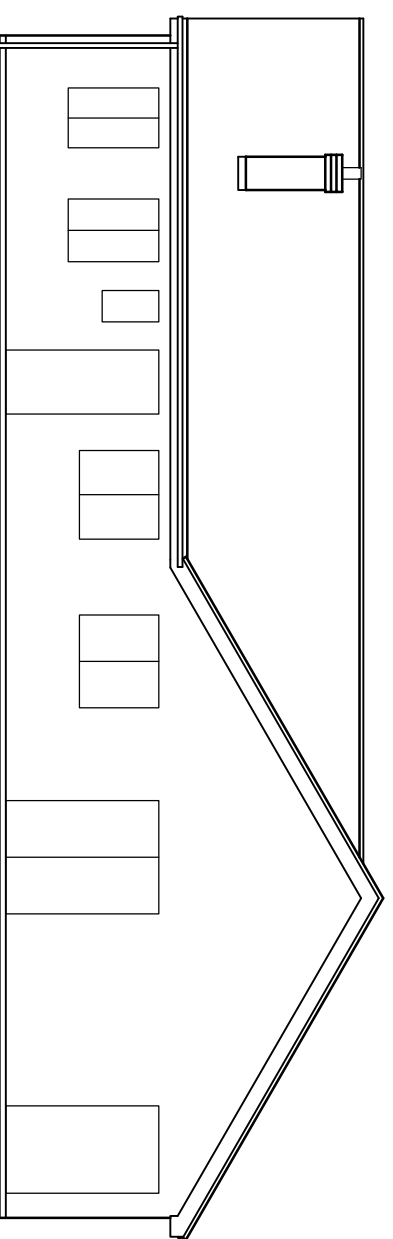

EXISTING SIDE ELEVATION

status

rev	date	details	drawn

CLIENT

MR & MRS EVERINGTON

PROJECT TITLE

KESTREL, HALLOUGHTON, SOUTHWELL,
NOTTINGHAMSHIRE, NG25 0QP

DRAWING TITLE

PROPOSED GARAGE
CONVERSION & NEW GARAGE
EXISTING HOUSE ELEVATIONS

scales
1 : 100

date
10/12/20

drawn	checked	approved	ref	EV / PL / EXHE	rev

1 : 100

