



Existing Elevations




EXISTING GROUND FLOOR PLAN
(SCALE: 1:50)

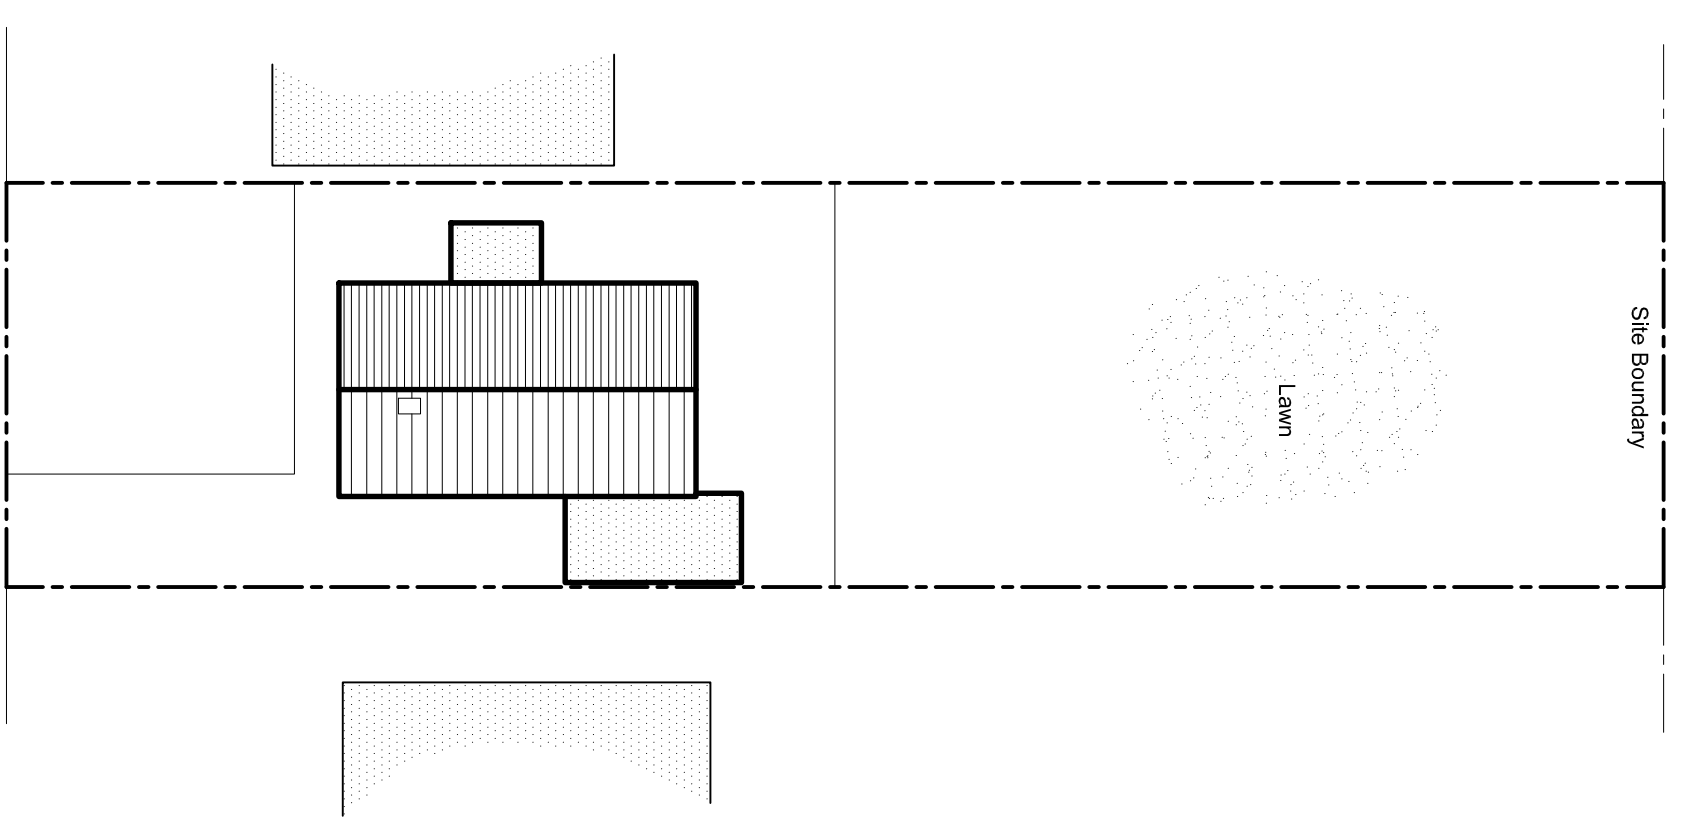

EXISTING BLOCK PLAN
(SCALE: 1:250)

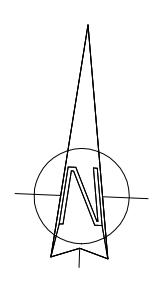

 <p>WAYNESZATT ARCHITECTURAL DRAUGHTING SERVICE Tel: 07972 88072 email: arch@wayneszatt.co.uk</p>	
<p>CLIENT: MR AND MRS STATHAM</p>	
<p>PROJECT: PROPOSED SINGLE STOREY REAR EXTENSION, 61 MOUNT LANE, KIRREBY LA THORPE, NG35L 9NR</p>	
<p>DRAWN TITLE: EXISTING PLANS AND ELEVATIONS</p>	
DATE: JAN 21	SCALE: AS STATED AT ALL
DWG No: 21-1201-01	DRAWN BY: WI