

For Office Use: 12458

GAIL's

BAKERY FIT OUT
88 THE BROADWAY
MILL HILL
LONDON
NW7 3TB

CONSULTANT :

DRAWN BY:

PJ

ISSUE / DATE:

REVISION :



SHEET TITLE :
ELEVATIONS

SHEET NO. :

A107




1 EXISTING REAR ELEVATION
A107 SCALE: 1:50 @ A1

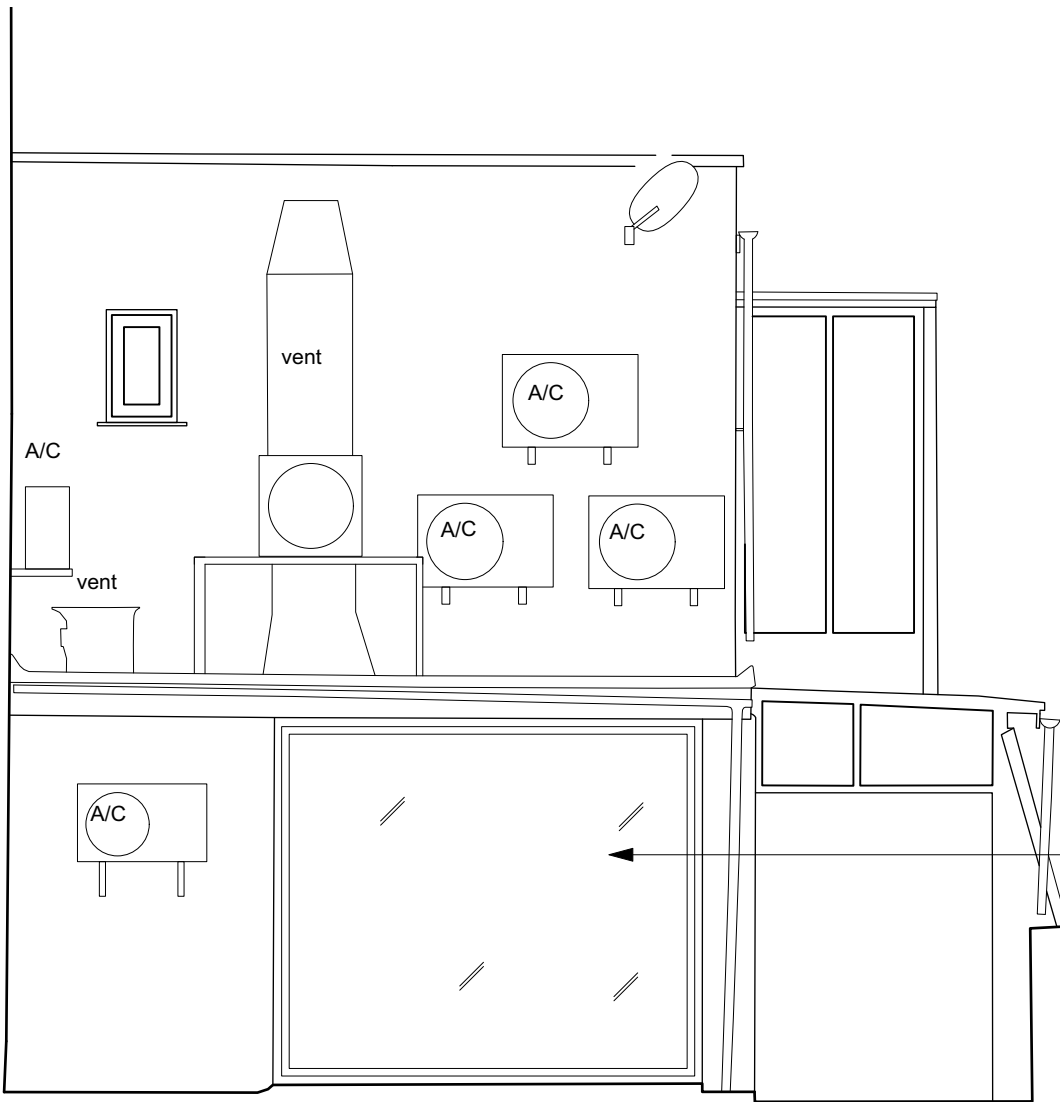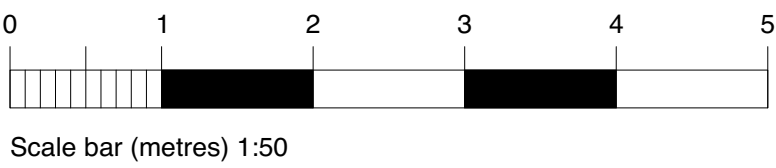

2 PROPOSED REAR ELEVATION
A107 SCALE: 1:50 @ A1

Existing sliding patio door to be removed, cill, jambs and head to be repaired and made good, ready to receive new powder coated double glazed ALUK C70S aluminium picture window - low gloss RAL 7021 (anthracite) with perimeter matching aluminium subframe. Anthracite silicon mastic seal to perimeter. DGU to be toughened safety glass and achieve minimum 1.4W/m2K

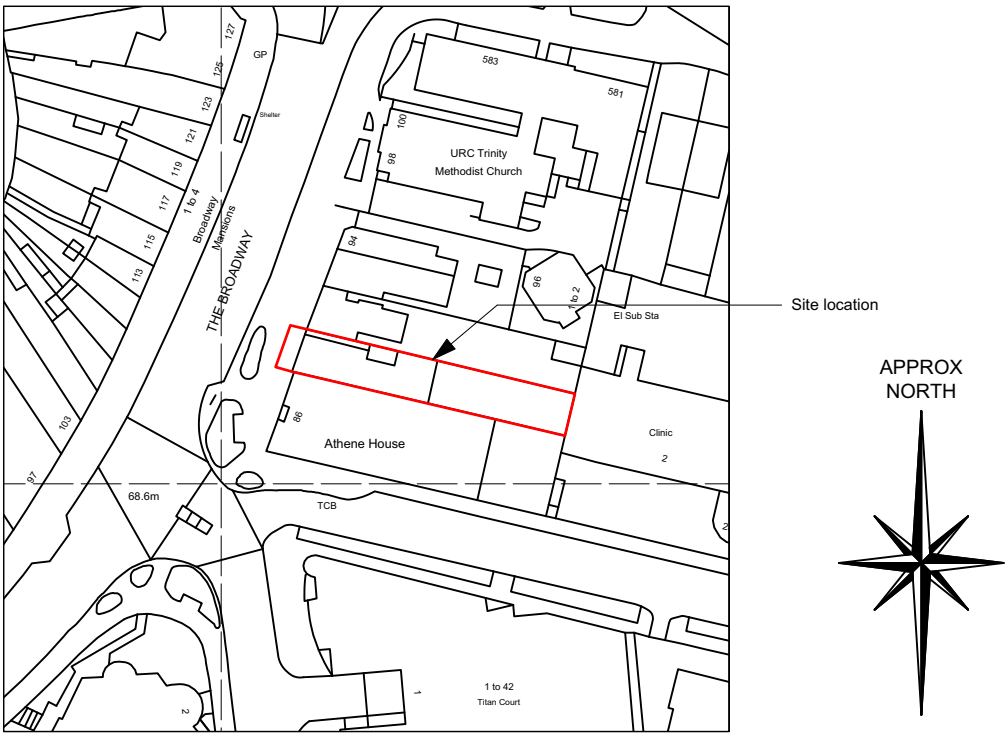

3 LOCATION PLAN
A107 SCALE: 1:1250 @ A1

