



ground floor  
general arrangement plan

1:50

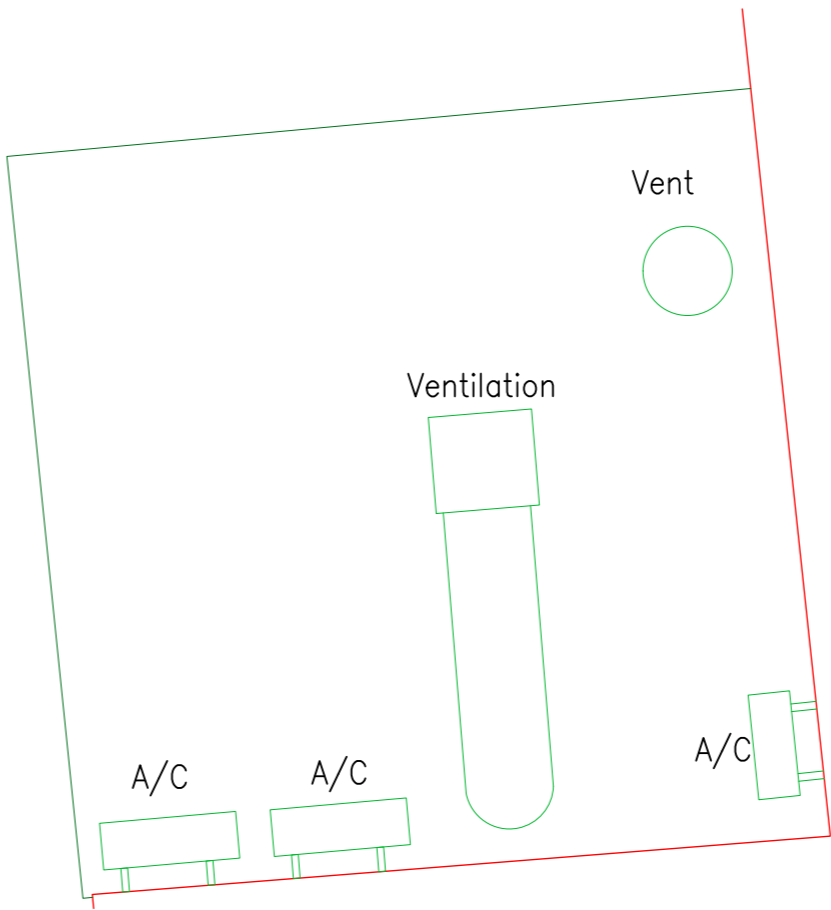

rear roof  
general arrangement plan

1:50

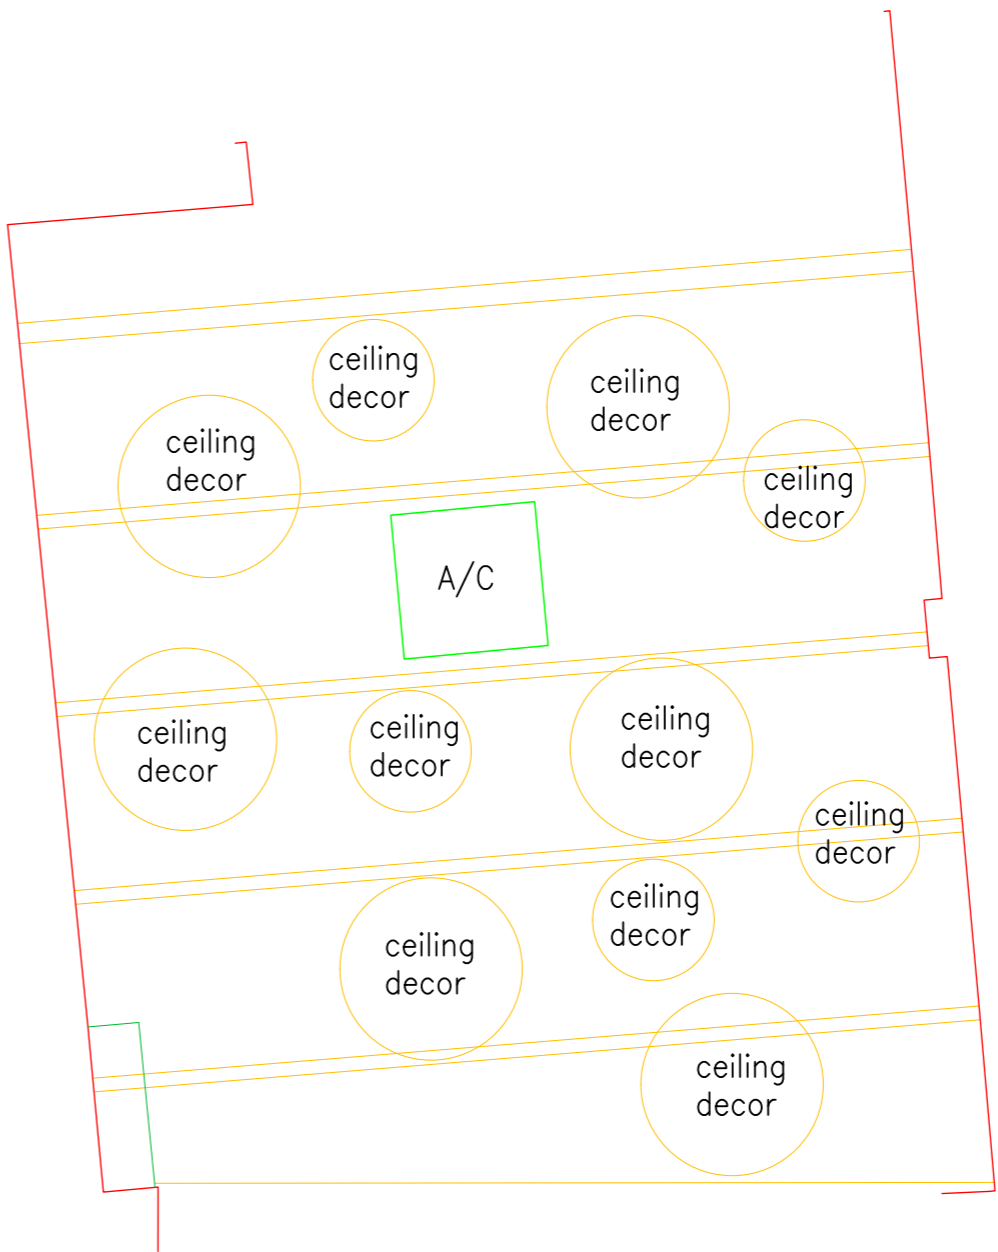

shop floor ceiling  
general arrangement plan

1:50

REV	NOTES	00.00.10
client		
GAILS BAKERY		
project address		
88 The Broadway		
Mill Hill		
London		
NW7 3TB		
drawing title		
Ground Floor and Roof		
General Arrangement plans		
drawing no.	revision	
LGA-285-01	-	
scale	drawn by	date
1:50 @ A1	MM	29.10.20


lime green  
associates

LIME GREEN ASSOCIATES LTD  
E-INNOVATION CENTRE  
UNIVERSITY OF WOLVERHAMPTON  
PRIORSLEE  
TELFORD  
SHROPSHIRE  
TF2 9FT


COPYRIGHT  
This design is the copyright of Lime Green Associates Ltd and may not be reproduced in any form whatsoever without prior express written consent.




front elevation  
1:50

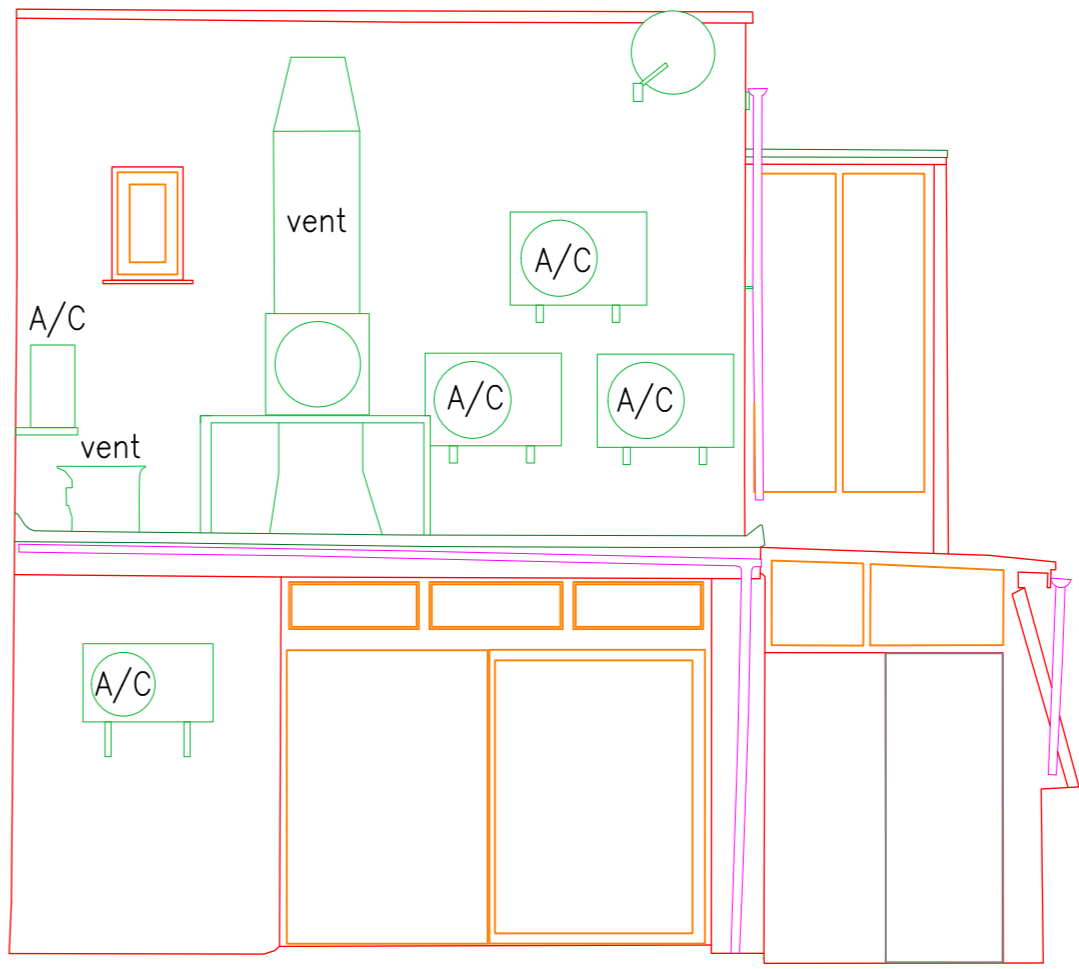

rear elevation  
1:50

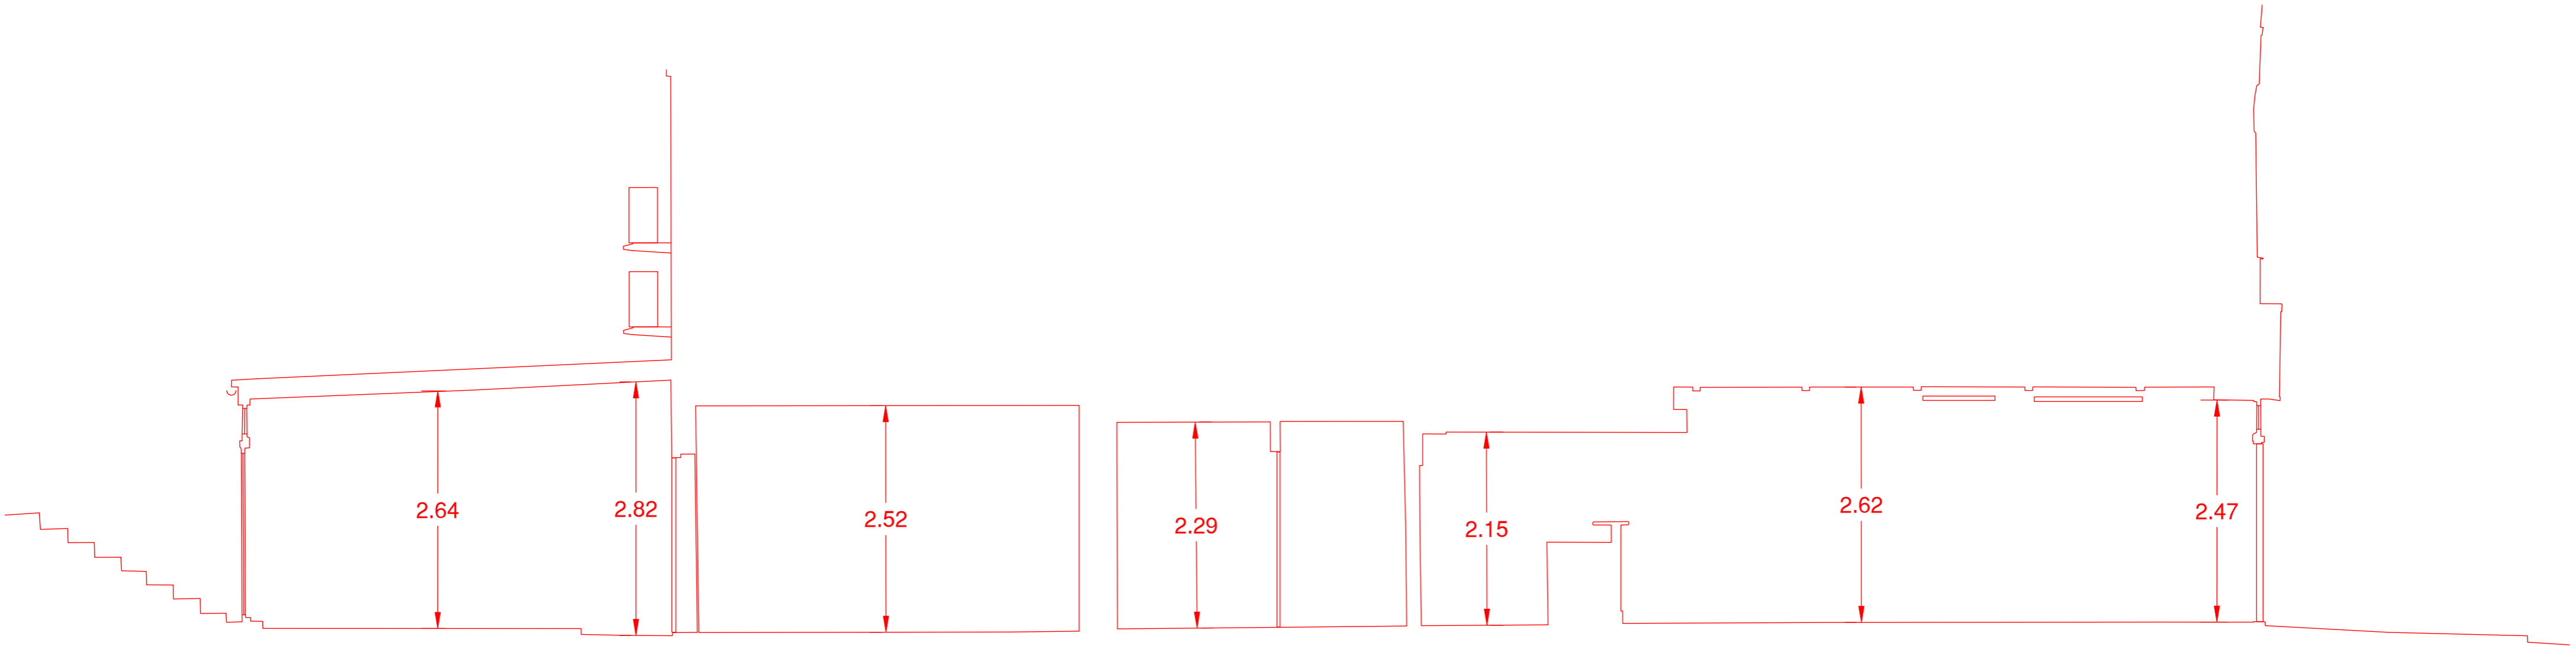

section A  
1:50

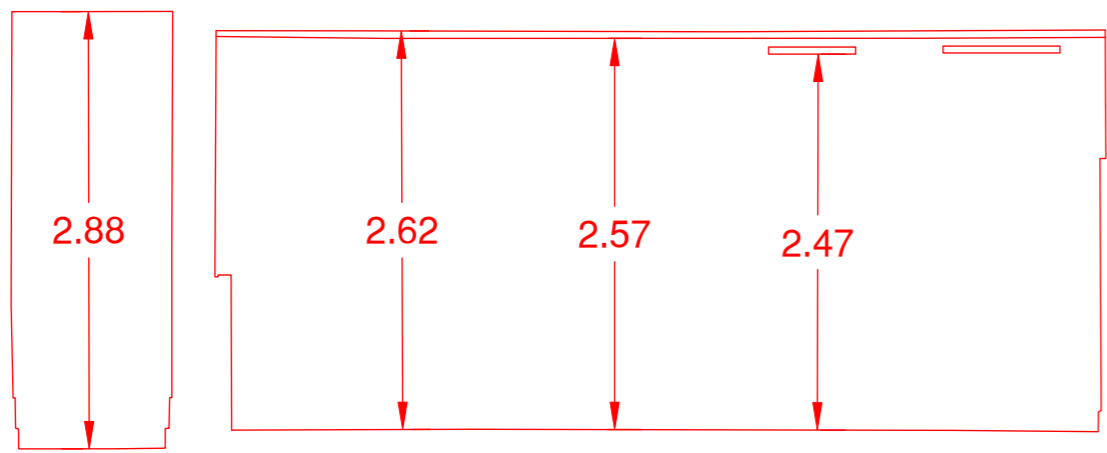

section B  
1:50

REV	NOTES	00.00.10
client		
GAILS BAKERY		
project address		
88 The Broadway Mill Hill London NW7 3TB		
drawing title		
Elevations and Sections		
drawing no.		revision
LGA-285-02		-
scale	drawn by	date
1:50 @ A1	MM	29.10.20

lime green  
associates