




1 NORTH ELEVATION

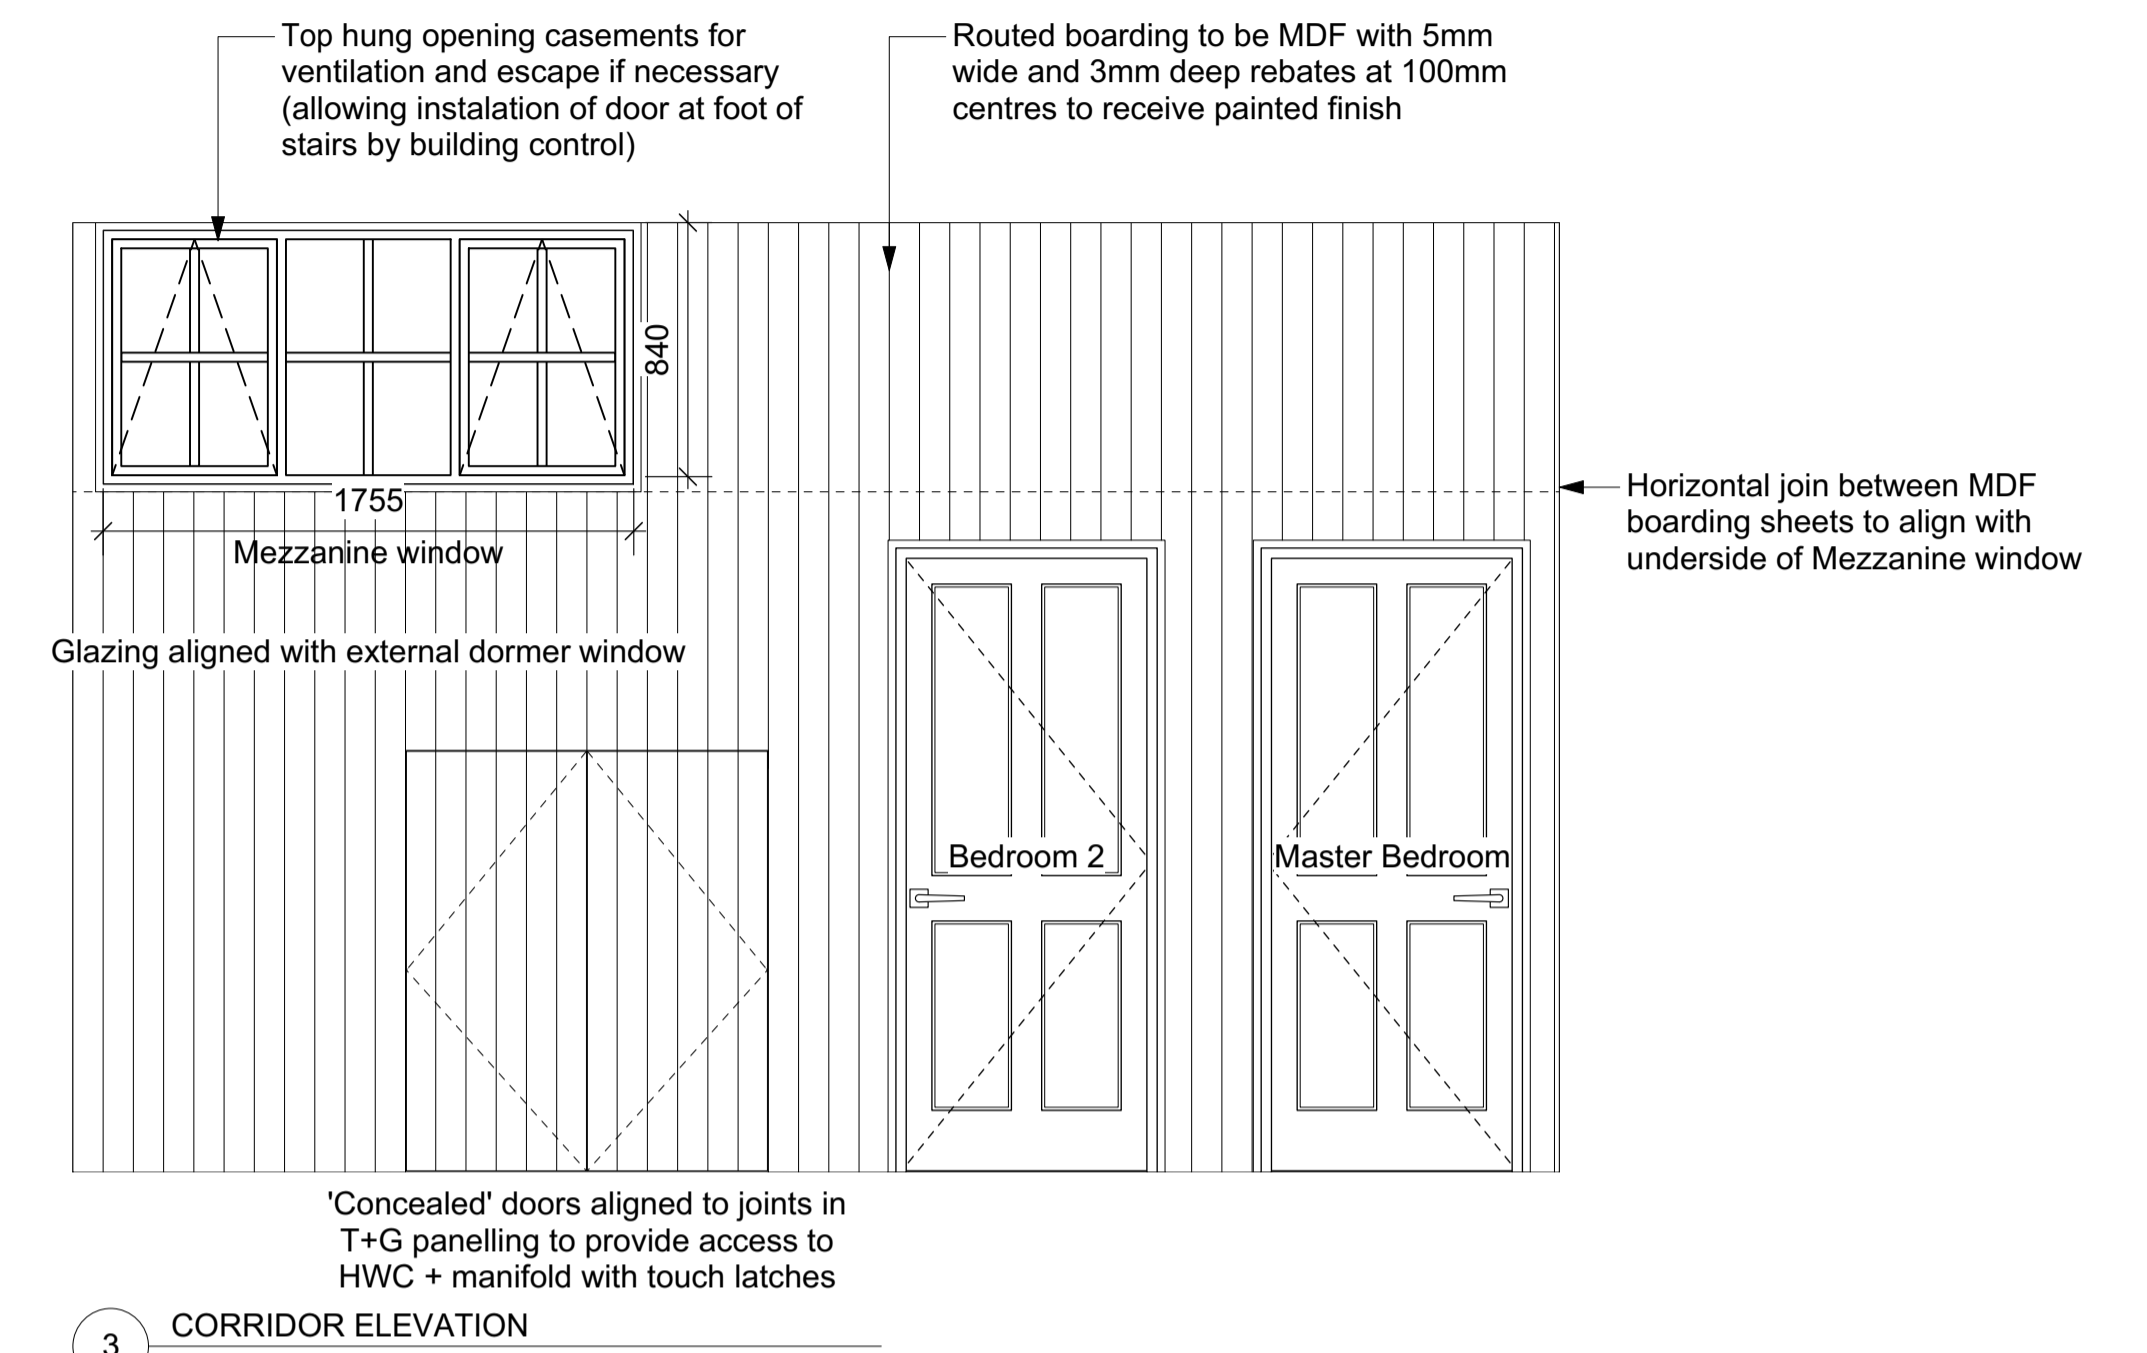


3 CORRIDOR ELEVATION

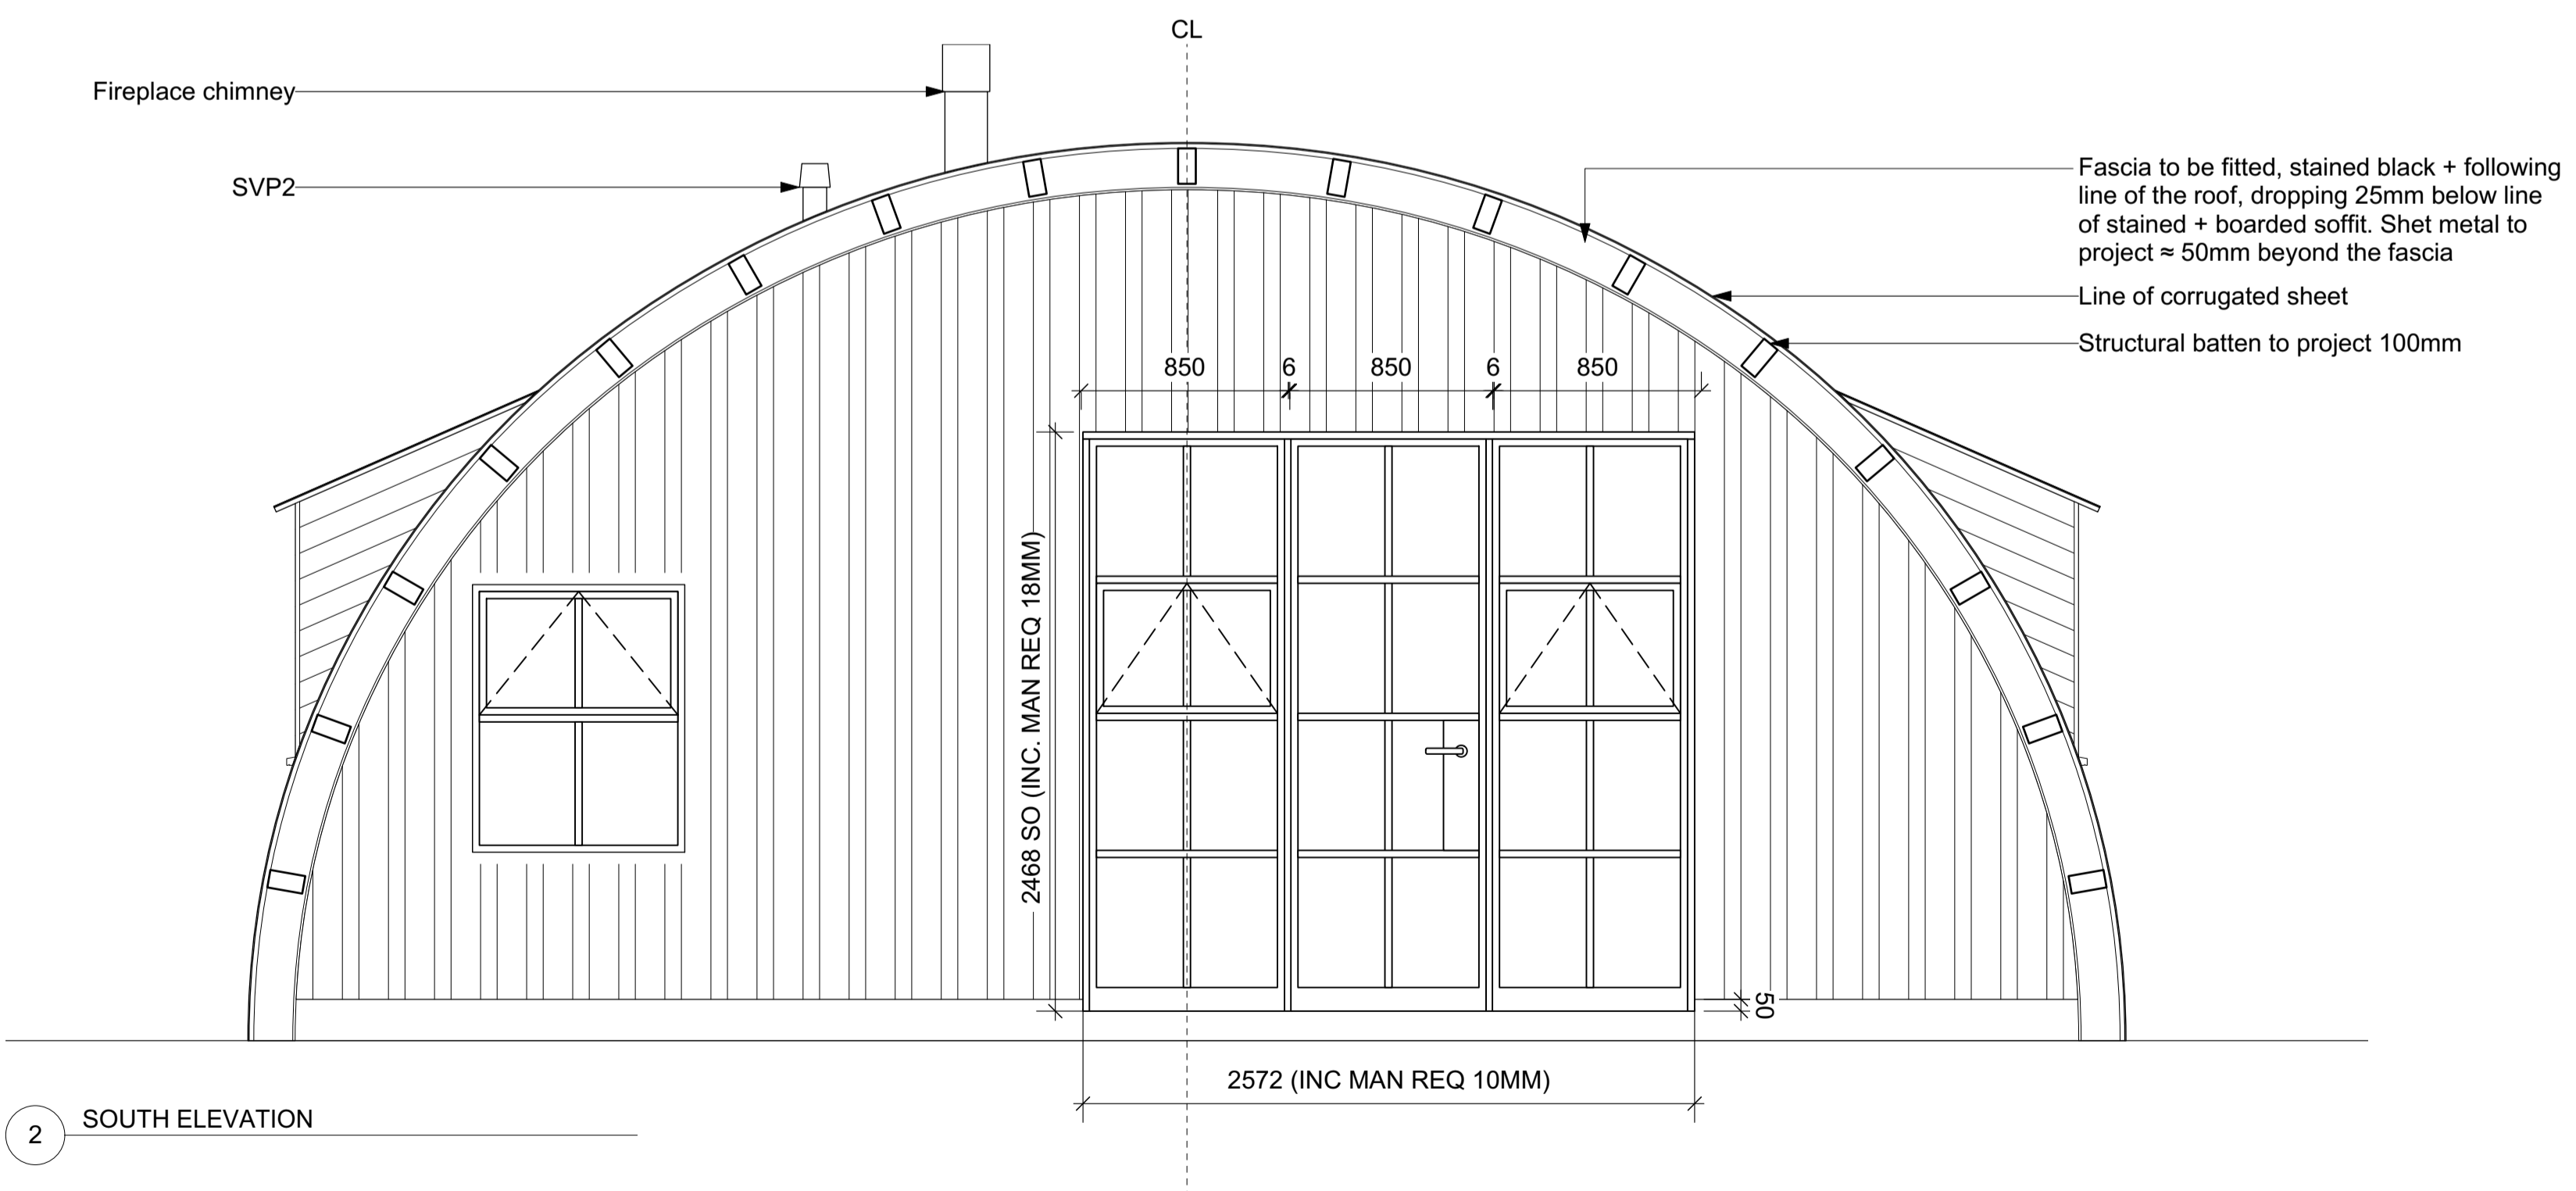

2 SOUTH ELEVATION

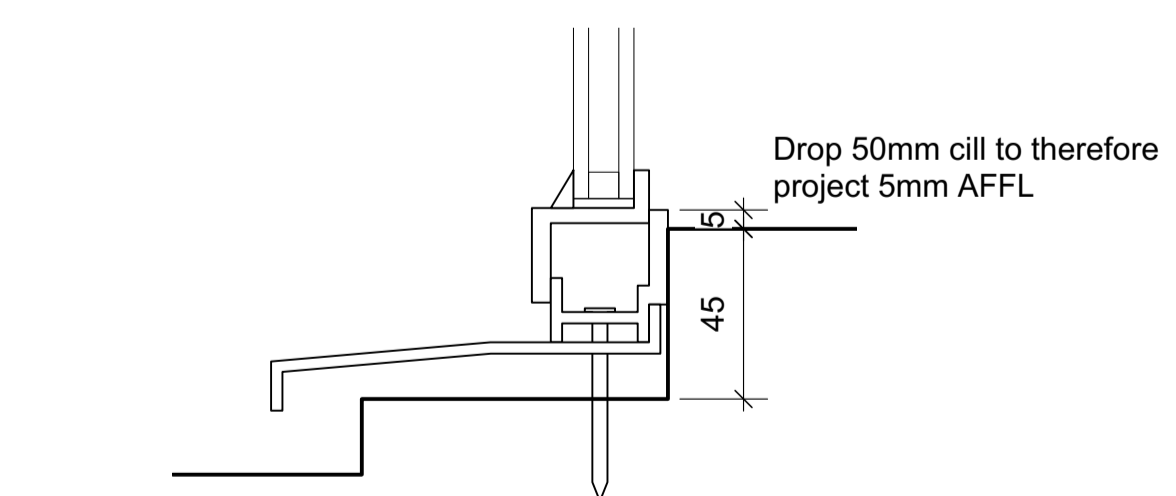

4 CILL DETAIL - 1:2 @A1

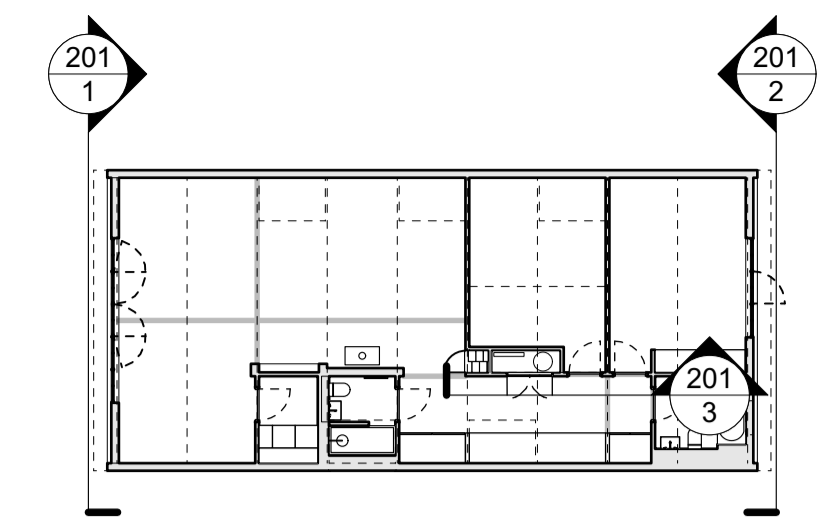

| Date | Rev. | Revision |
|----------|------|----------|
| 08.01.21 | DP | G |
| 16.11.20 | DP | F |
| 11.11.20 | DP | E |
| 06.11.20 | DP | D |
| 10.09.20 | DP | C |
| 28.08.20 | DP | B |
| 26.08.20 | DP | A |

project orange
 1st Floor, Cosmopolitan House
 10A Christina Street, London, EC2A 4PA
 T: +44 (0)20 7739 3035 F: +44 (0)20 7739 0103
 www.projectorange.com

201 G

Project: **PRIORY FARM NISSEN HUT SUFFOLK**
 Drawing: **SHORT ELEVATIONS OPTION 1**

| Job No. | Drawn | Date | Scale |
|---------|-------|----------|------------------------|
| 1906 | DP | 19.08.20 | 1:50 @ A3 1:25 @ A1 |

THE COPYRIGHT DESIGN AND PATENTS ACT 1988 THIS DRAWING IS THE COPYRIGHT OF PROJECT ORANGE Ltd AND MUST NOT BE COPIED OR REPRODUCED, IN WHOLE OR PART, BY ANY METHOD WHATSOEVER, WITHOUT THE PRIOR WRITTEN APPROVAL OF PROJECT ORANGE Ltd

NOTES
 ALL SETTING OUT MUST BE CHECKED ON SITE
 ALL LEVELS MUST BE CHECKED ON SITE
 ALL DIMENSIONS MUST BE CHECKED ON SITE
 DO NOT SCALE FROM THIS DRAWING
 THIS DRAWING MUST NOT BE USED ON SITE UNLESS ISSUED FOR CONSTRUCTION