



**SIDE SOUTH ELEVATION**  
PROPOSED - SCALE 1:50




**SIDE NORTH ELEVATION**  
PROPOSED - SCALE 1:50

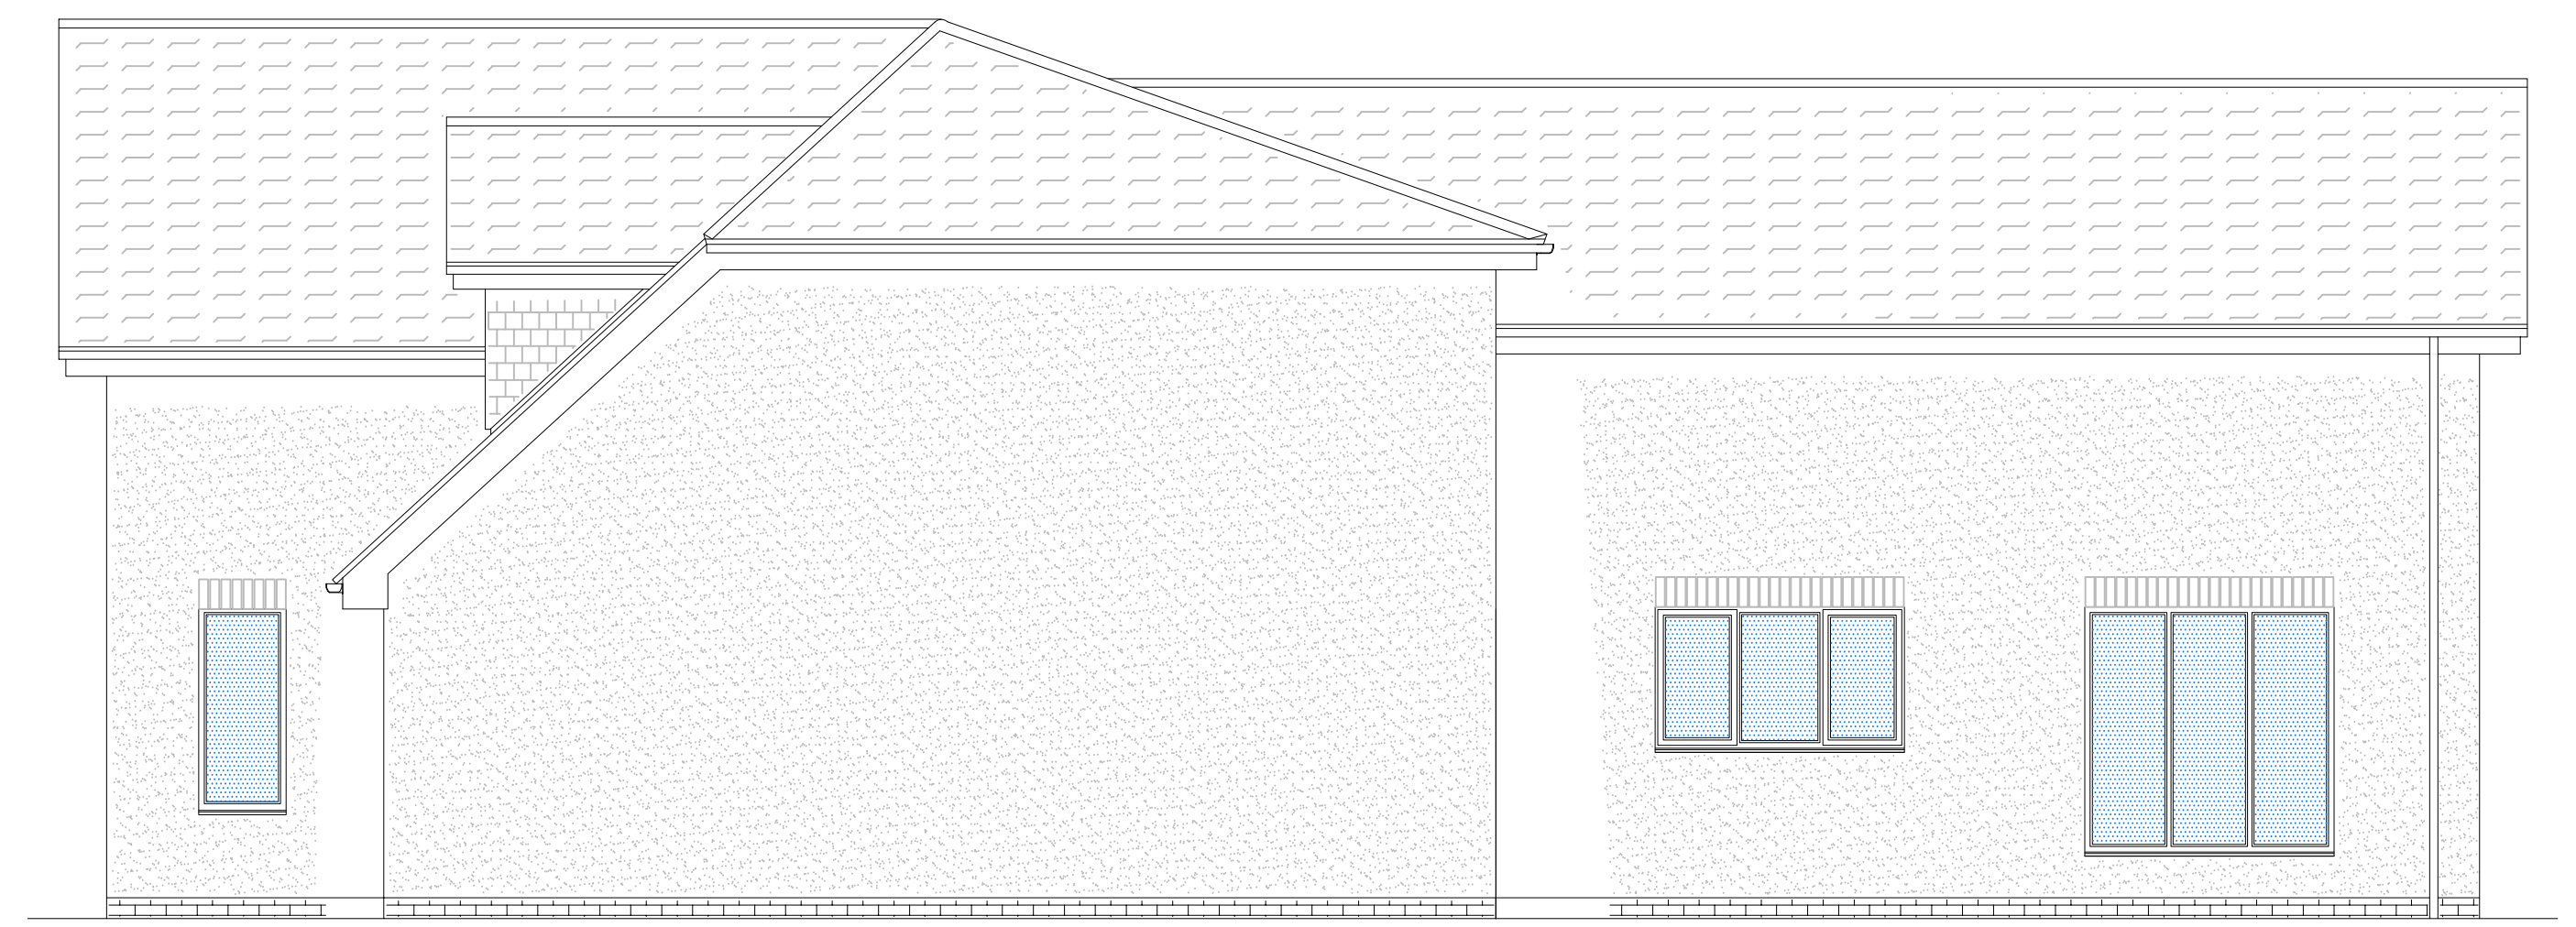


**FRONT EAST ELEVATION**  
PROPOSED - SCALE 1:50

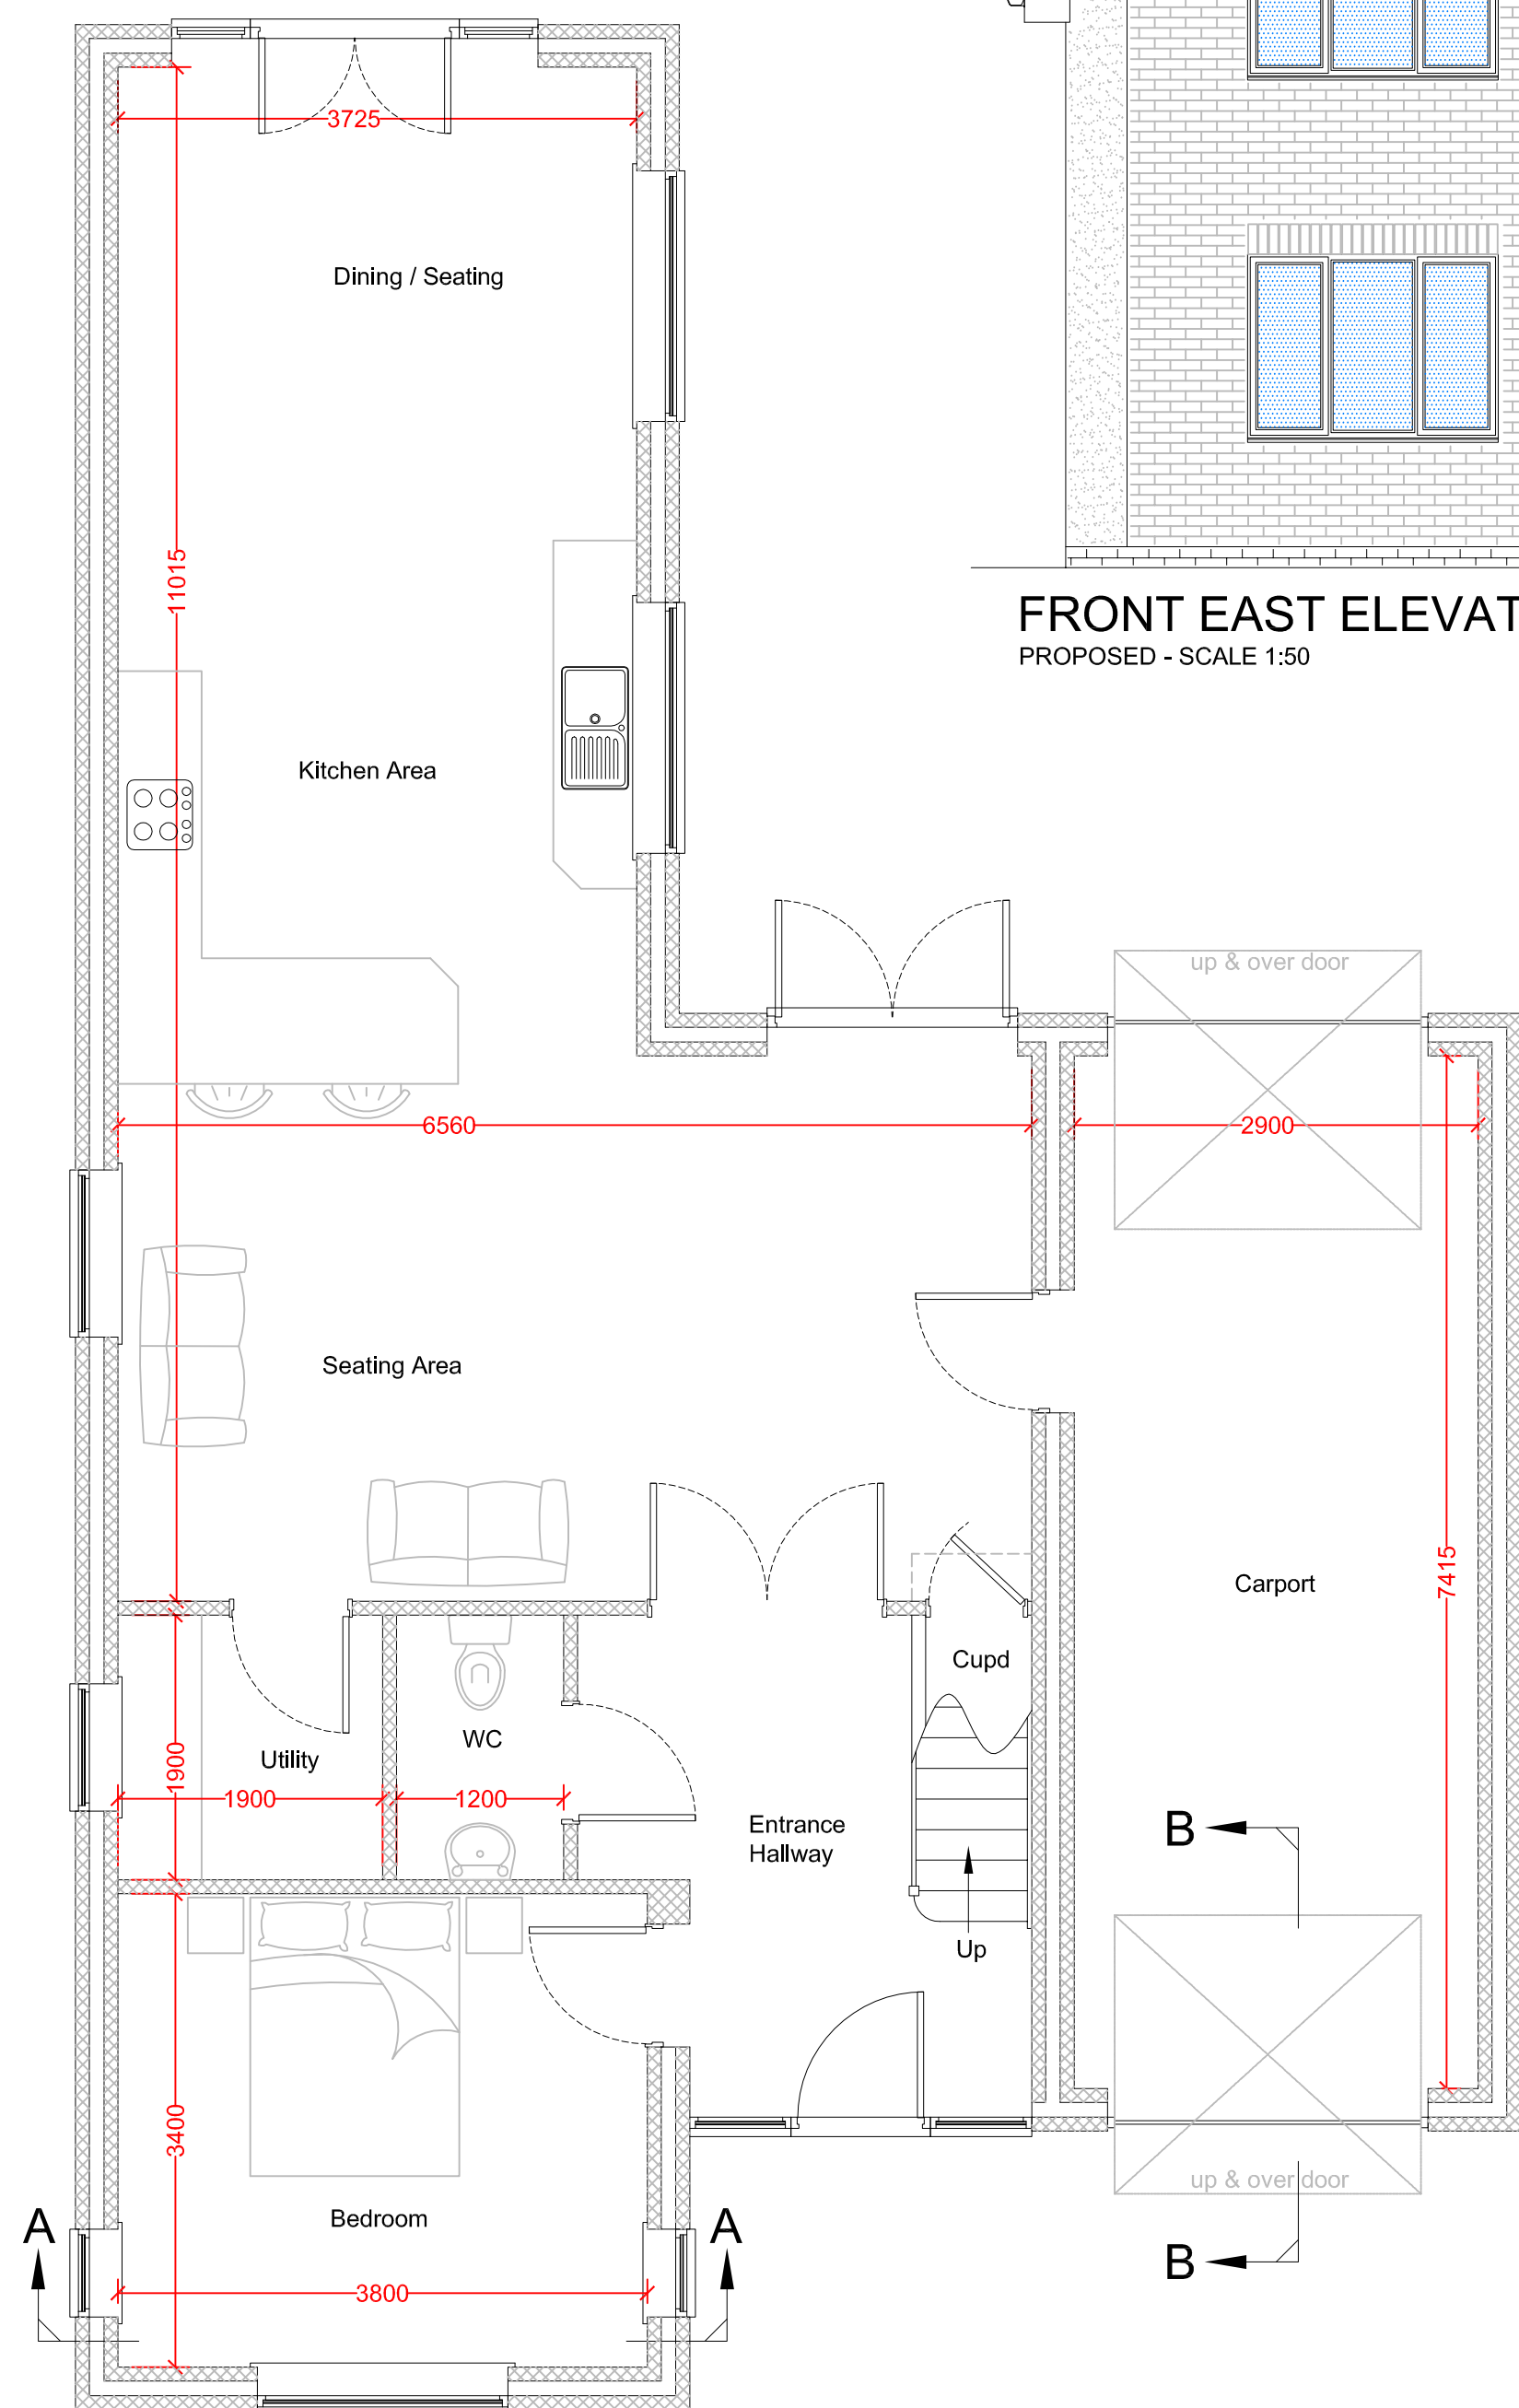


**GROUND FLOOR LAYOUT PLAN**  
PROPOSED - SCALE 1:50

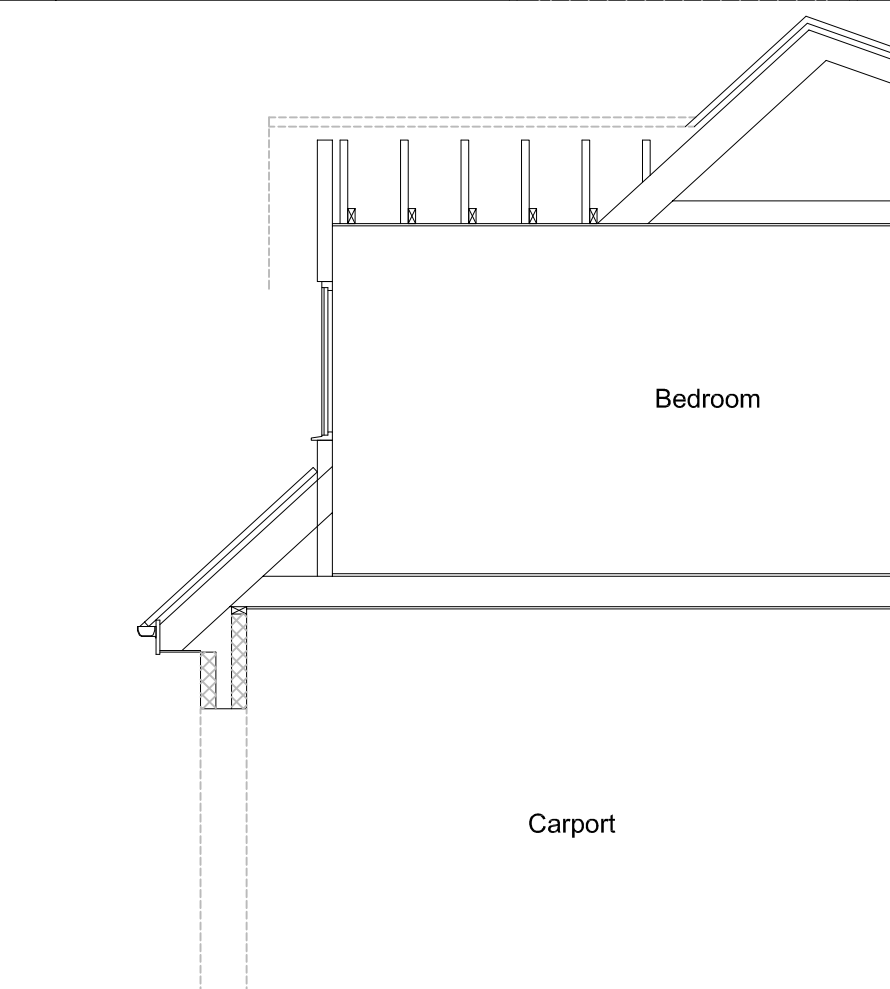


**SECTION THROUGH B-B**  
PROPOSED - SCALE 1:50

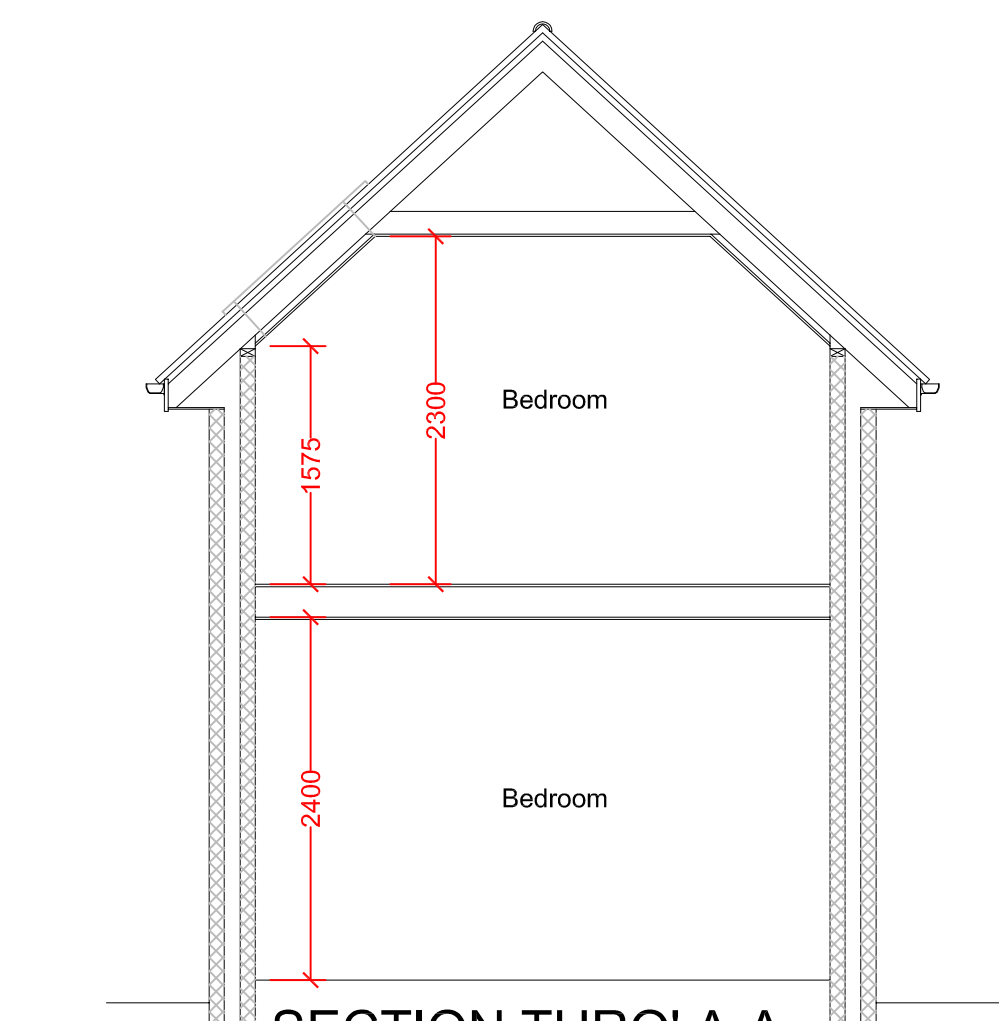

**SECTION THRO' A-A**  
PROPOSED - SCALE 1:50

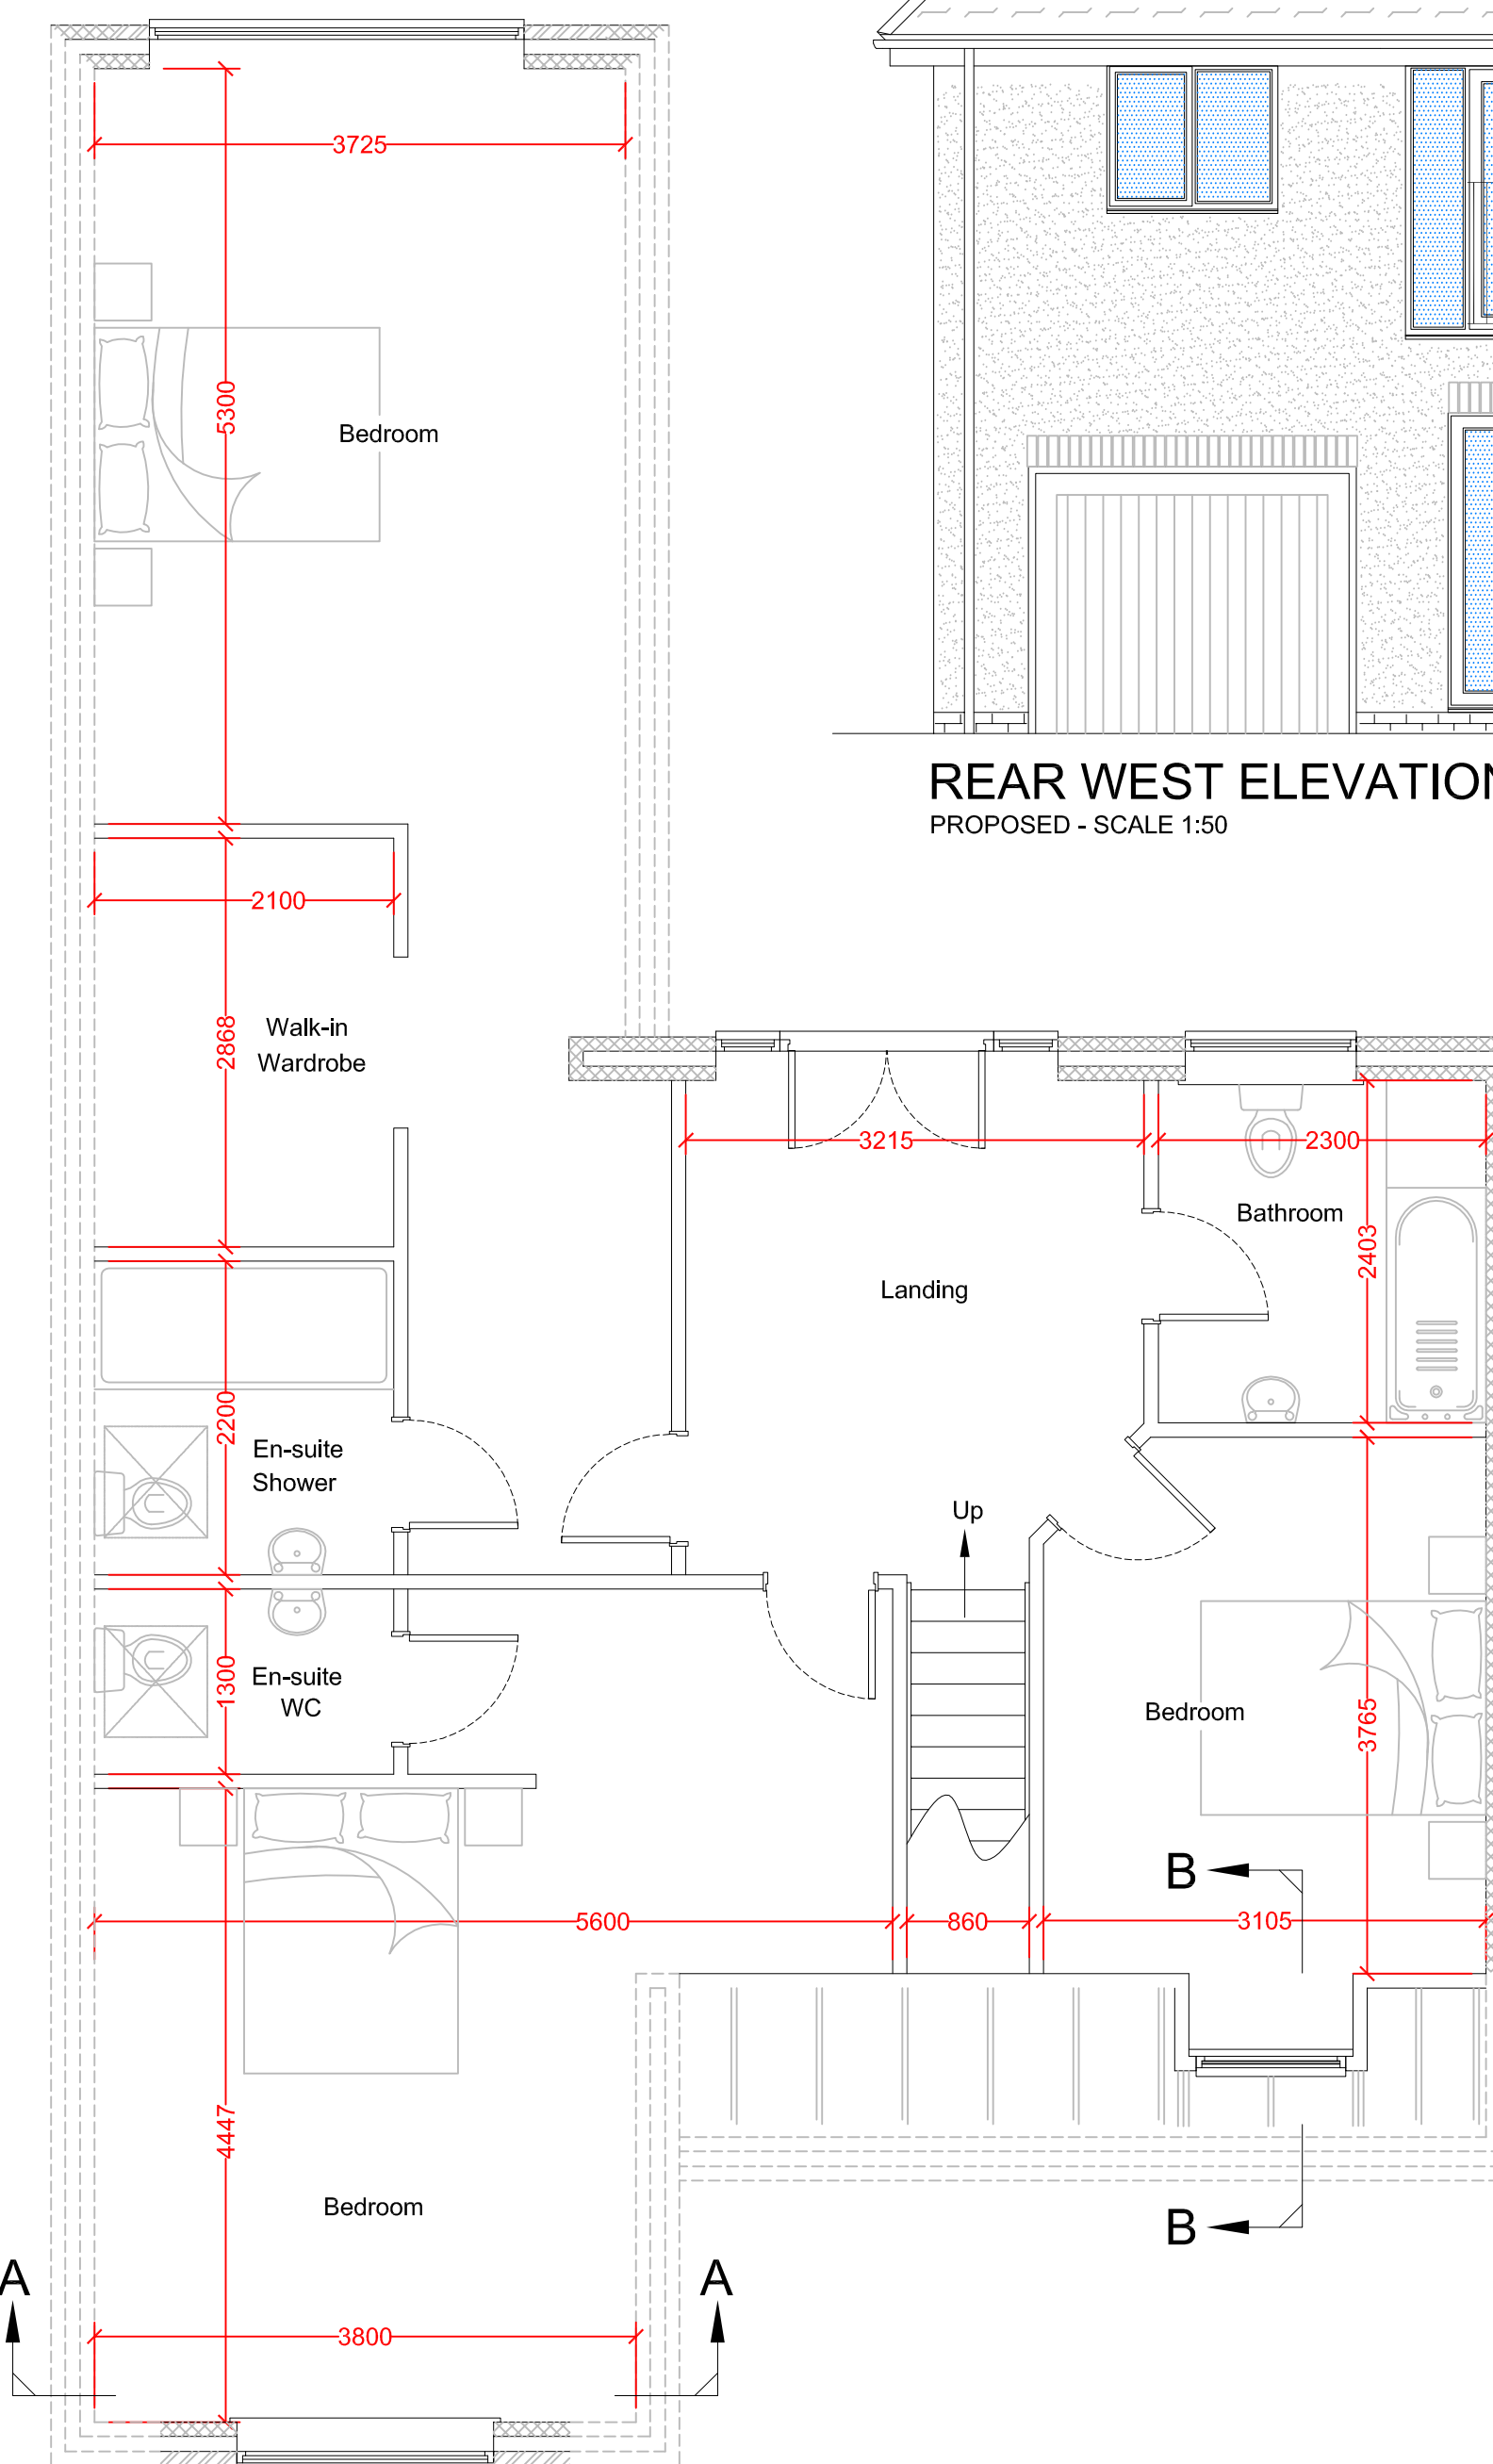

**FIRST FLOOR LAYOUT PLAN**  
PROPOSED - SCALE 1:50

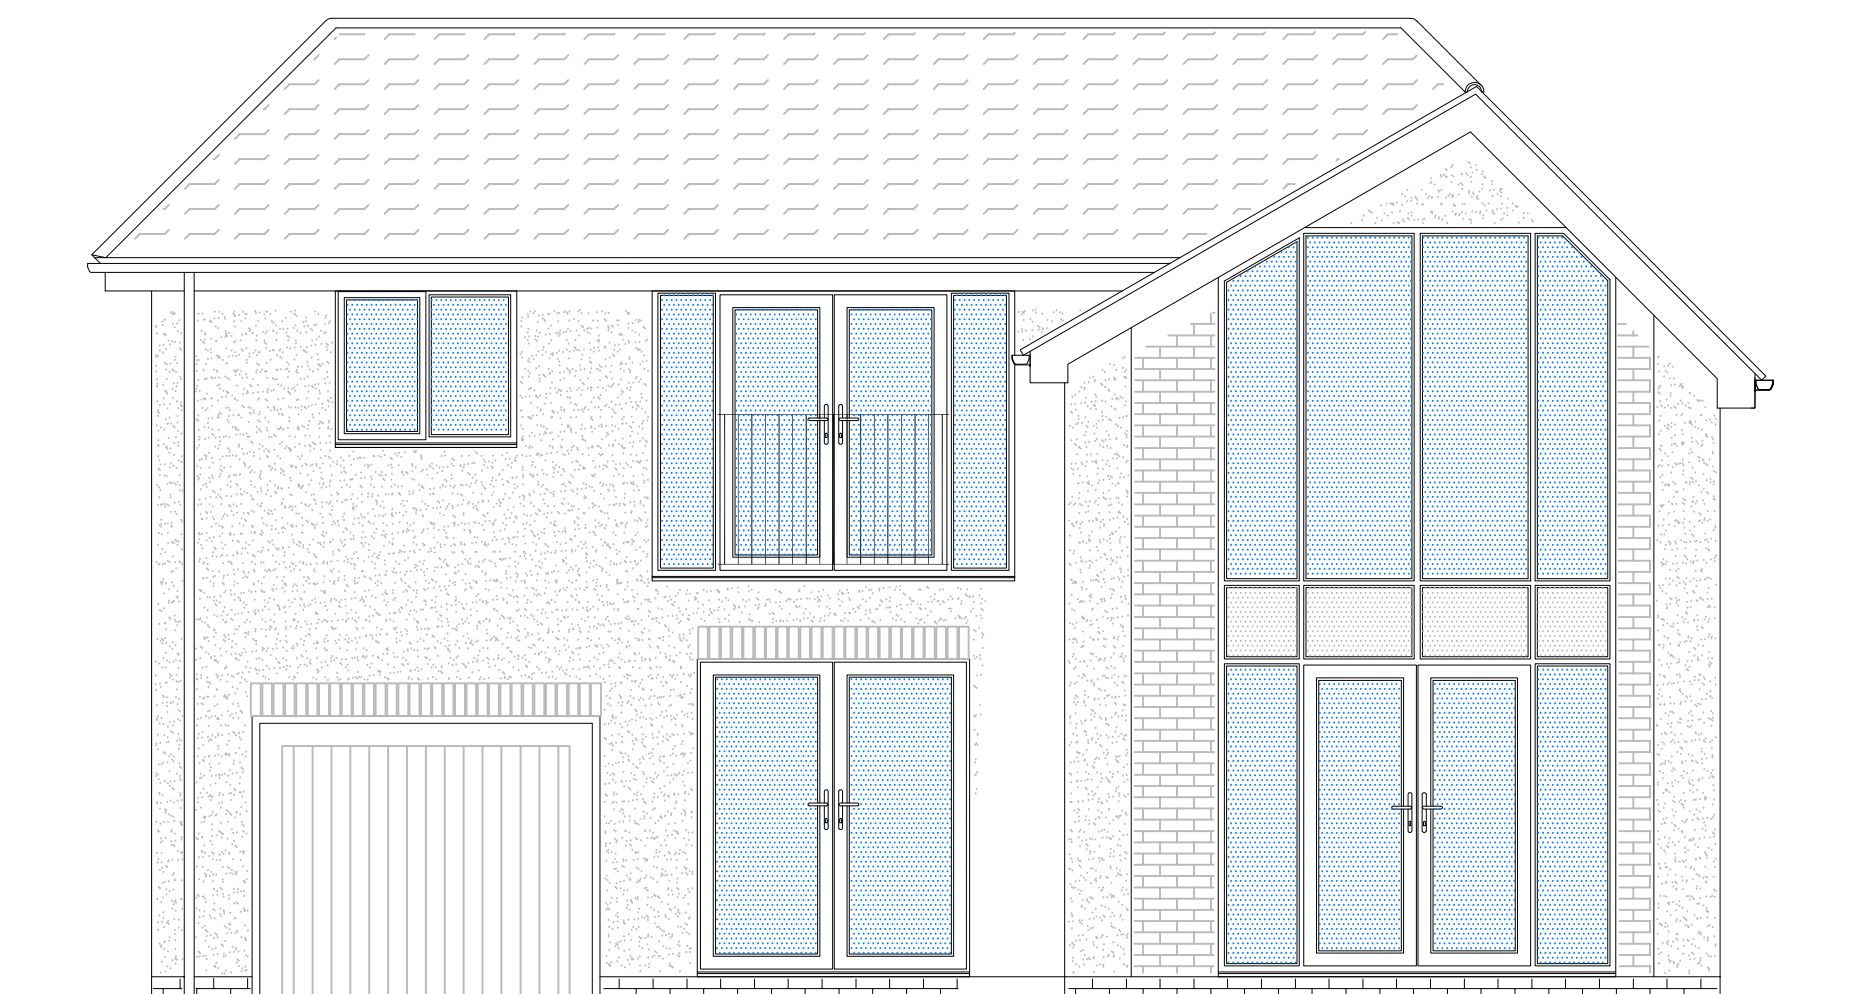

**REAR WEST ELEVATION**  
PROPOSED - SCALE 1:50

ALL DIMENSIONS & LEVELS TO BE CHECKED ON SITE AND ANY DISCREPANCIES NOTIFIED TO FRANK HILL & SON IMMEDIATELY  
SCALED DIMENSIONS SHOULD NOT BE USED CONTACT FRANK HILL & SON FOR ADDITIONAL DIMENSIONS

**FRANK HILL & SON**  
ARCHITECTURAL SERVICES

18 Market Place, Patrington, Hull, HU12 0RB  
Telephone: (01964) 630531 • Fax (01964) 631203  
Email: design@frankhillandson.co.uk  
frankhillandson.co.uk

COMMERCIAL AND RESIDENTIAL BUILDING DESIGN  
TOWN PLANNING & BUILDING REGULATION APPLICATIONS,

CLIENTS NAME  
Mr A ELDON

PROJECT ADDRESS  
LAND NORTH OF: - 13 HAVEL AVENUE  
WITHERNSEA  
EAST YORKSHIRE  
HU19 2PQ

PROJECT DETAILS  
ERECTION OF A DWELLING  
**PLANS AS PROPOSED**

AMENDMENTS  
1B (20.10.20) Amended for client  
1C (28.10.20) Amended for client  
1D (21.11.20) Amended for DC

DRAWING No.  
ELDON 08 2020 1D  
SCALE  
1:50 @ A1

© **FRANK HILL & SON**