

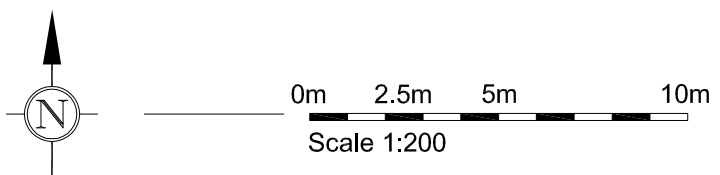
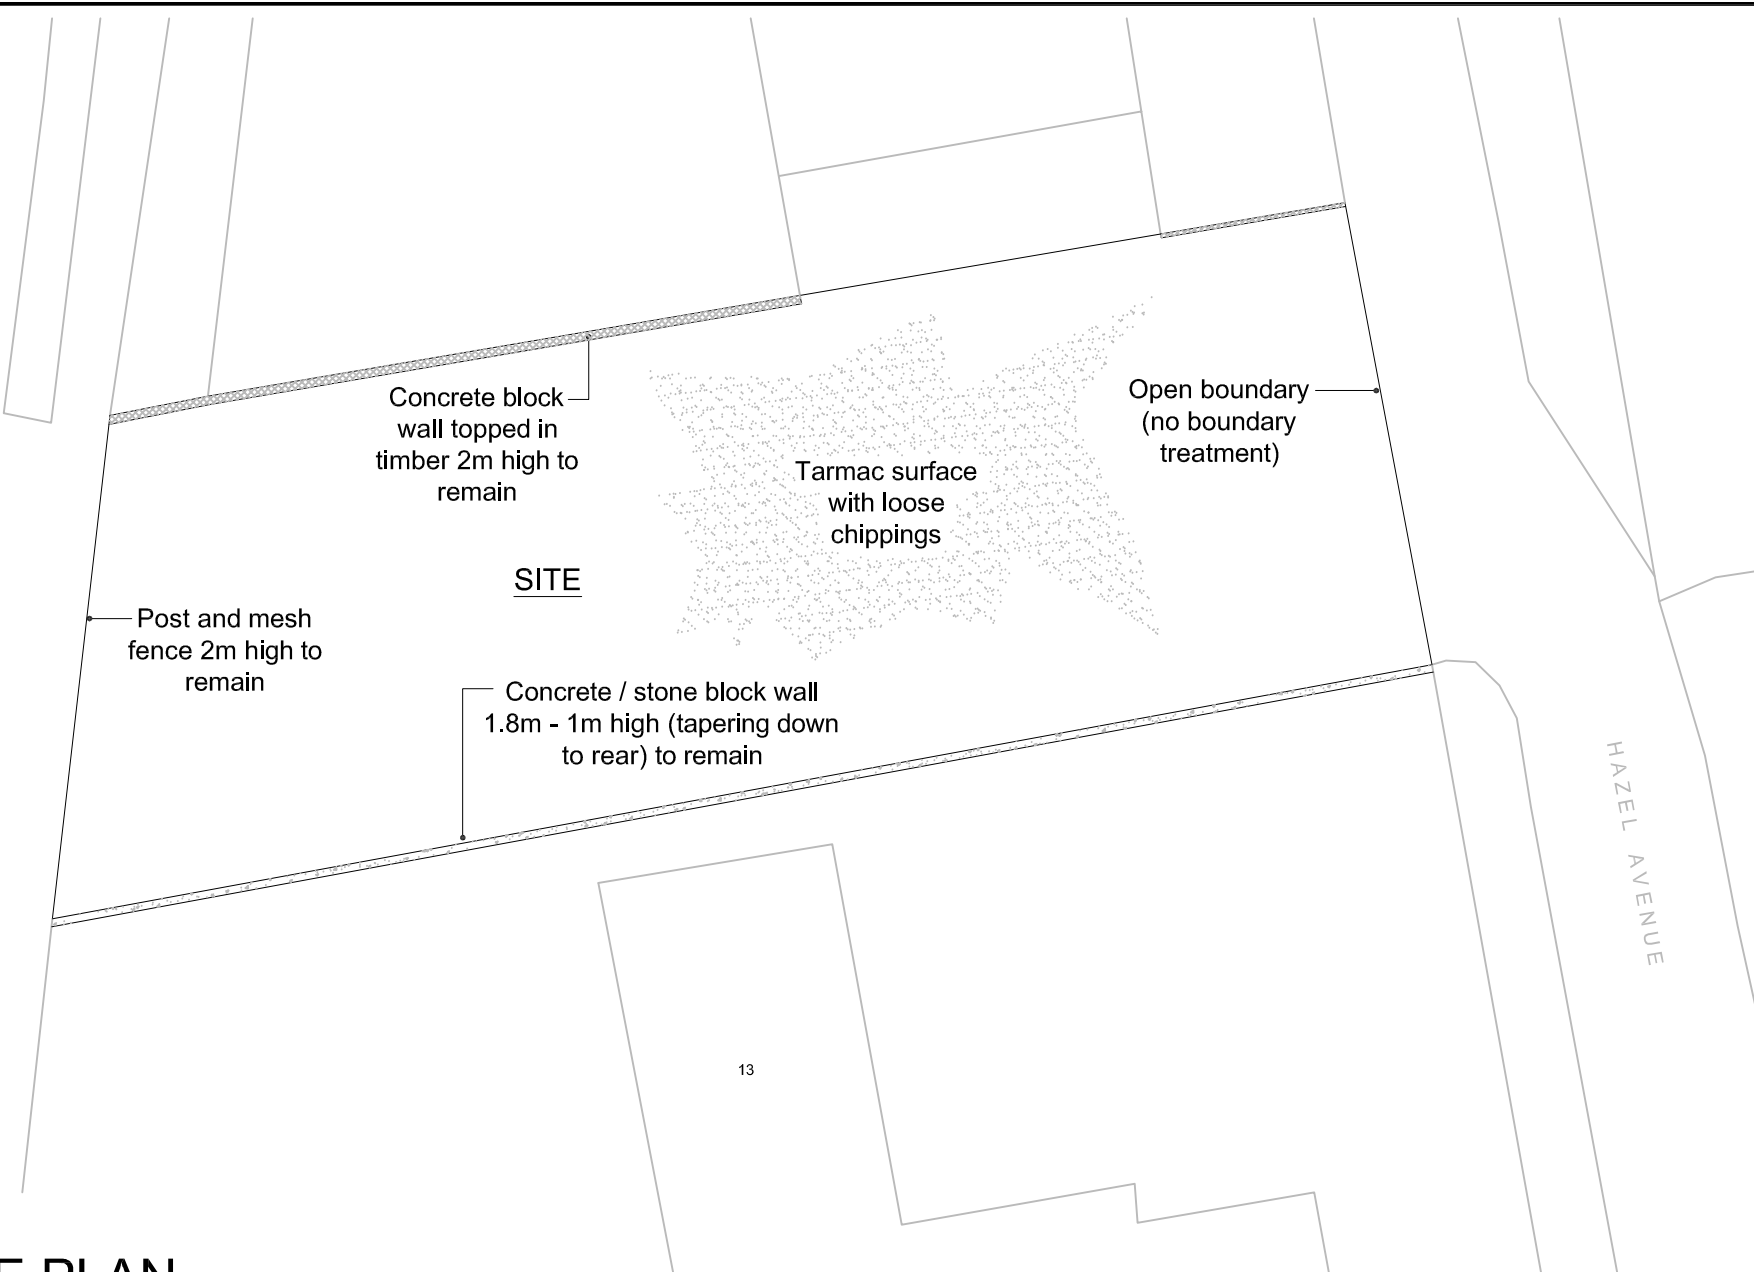
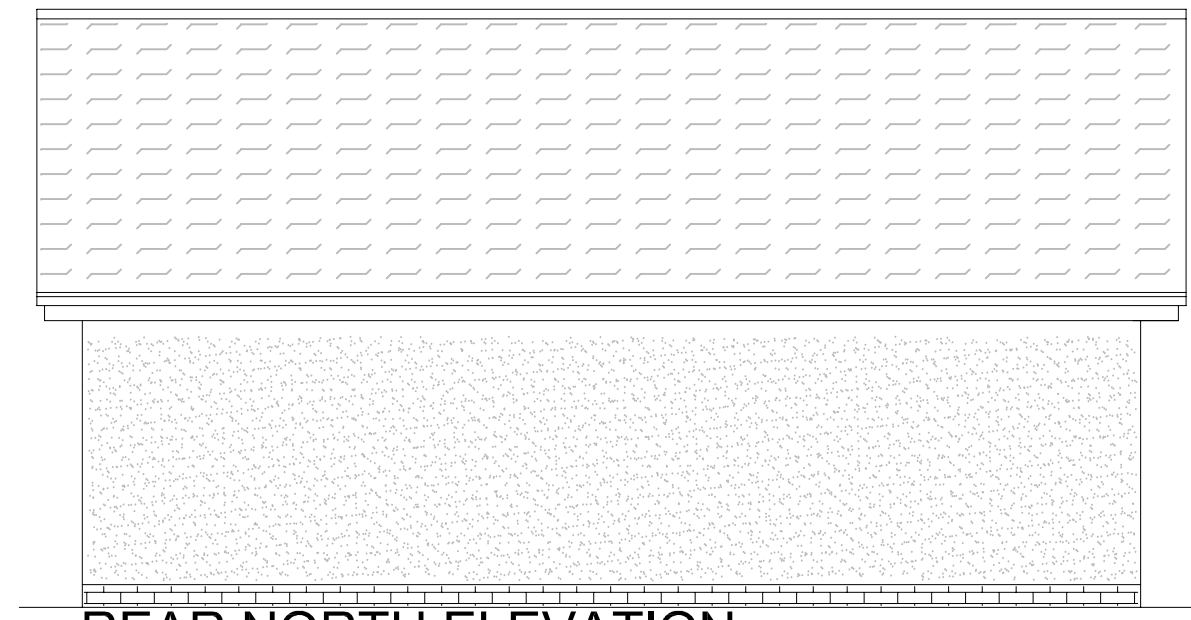



SITE PLAN
EXISTING - SCALE 1:200

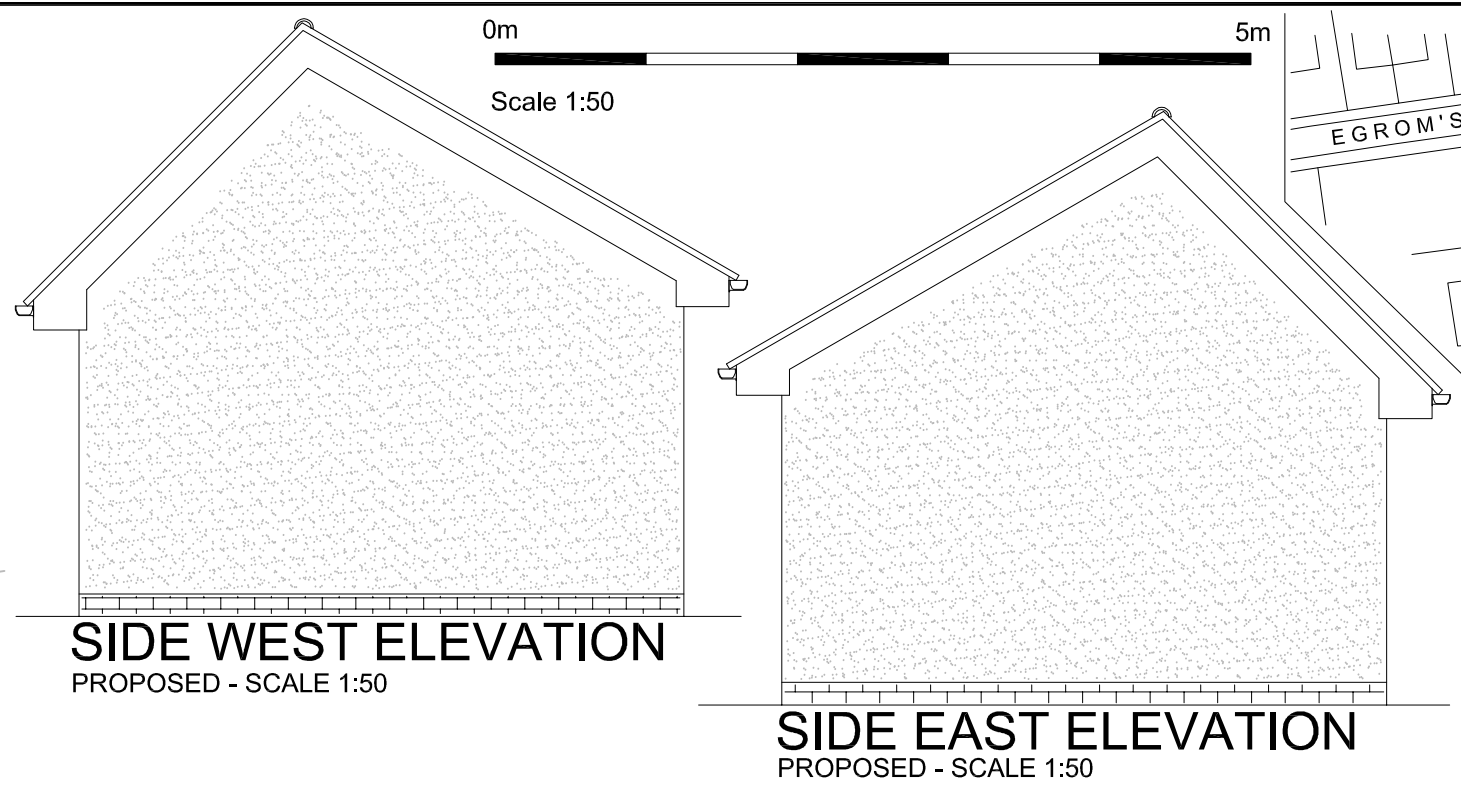


SITE PLAN
PROPOSED - SCALE 1:200

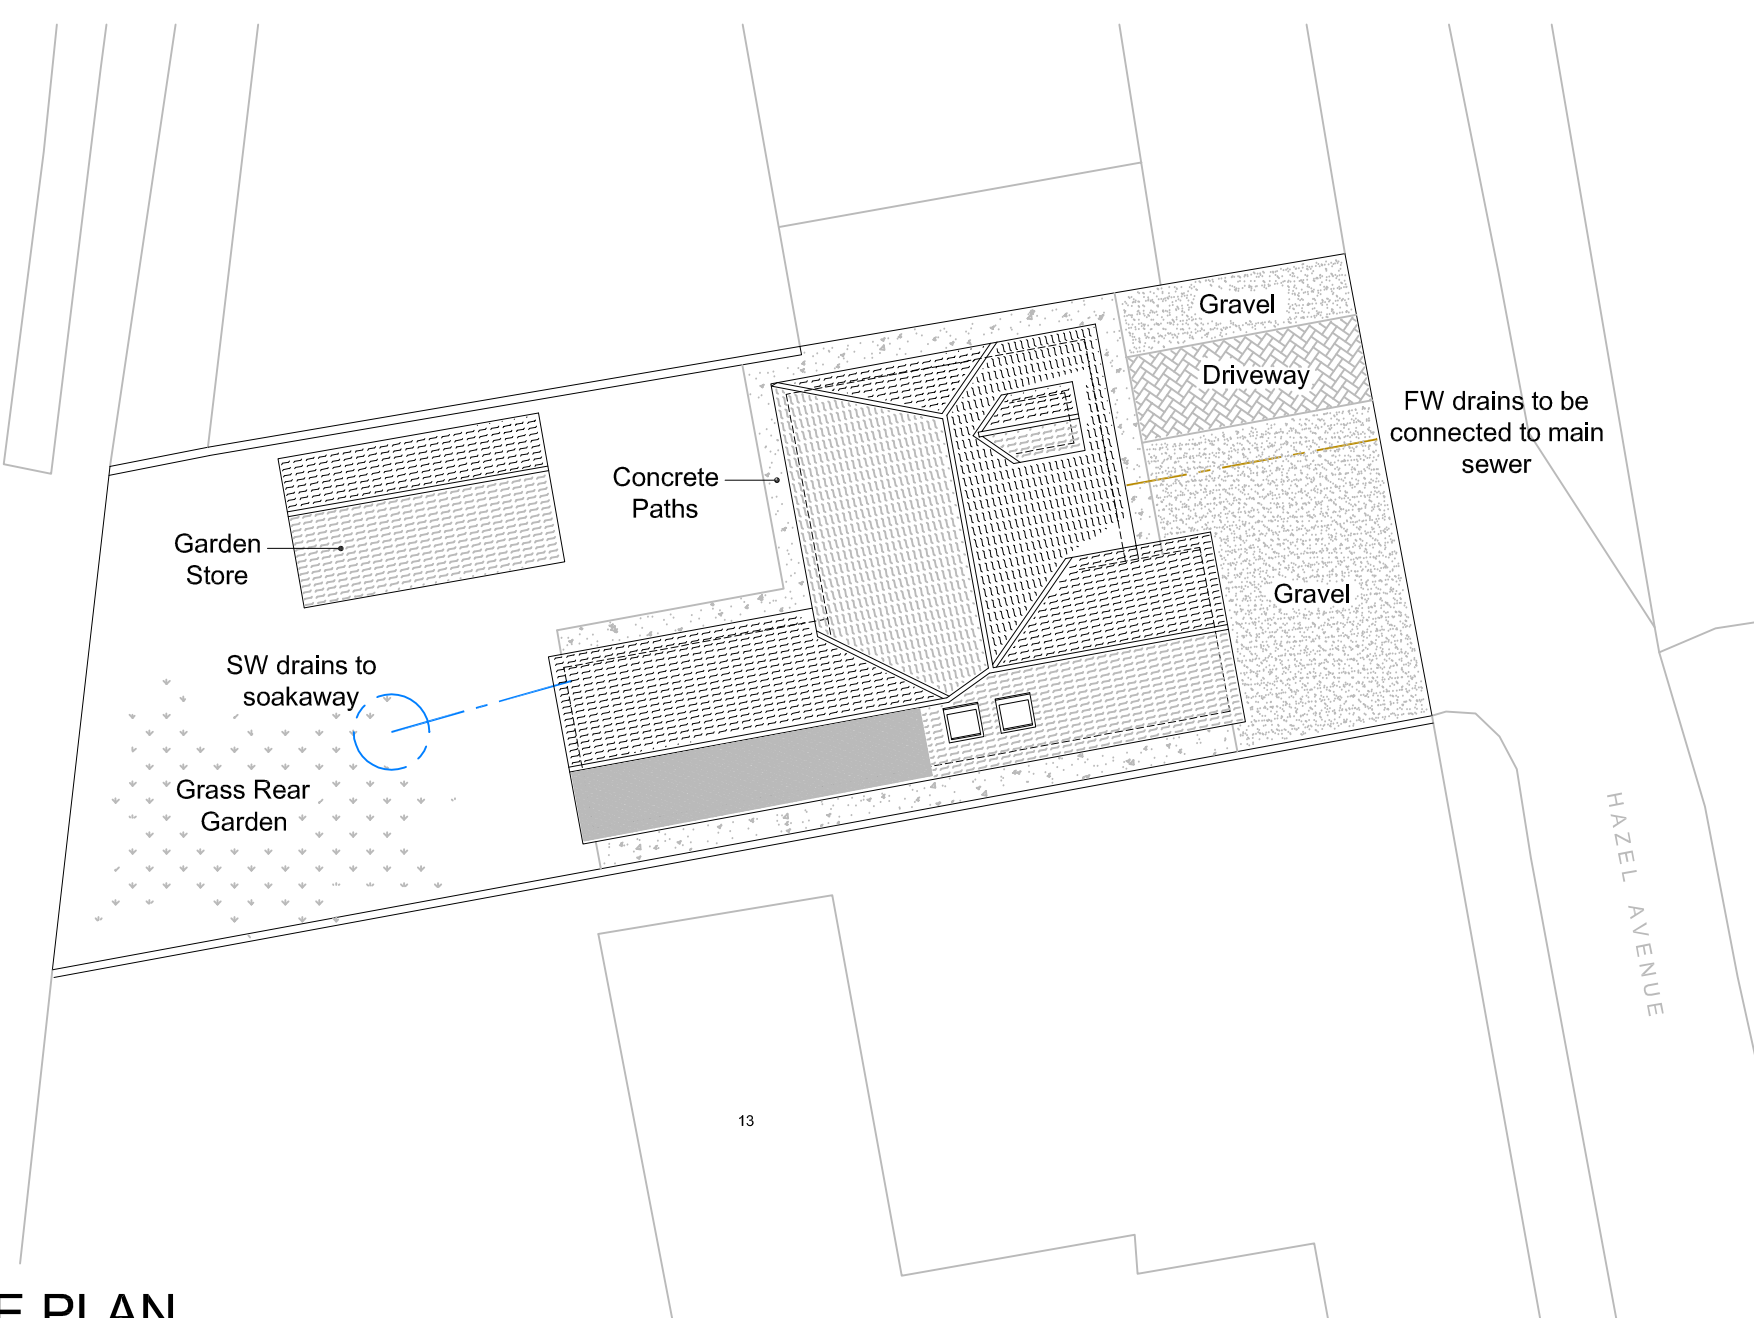

REAR NORTH ELEVATION
PROPOSED - SCALE 1:50

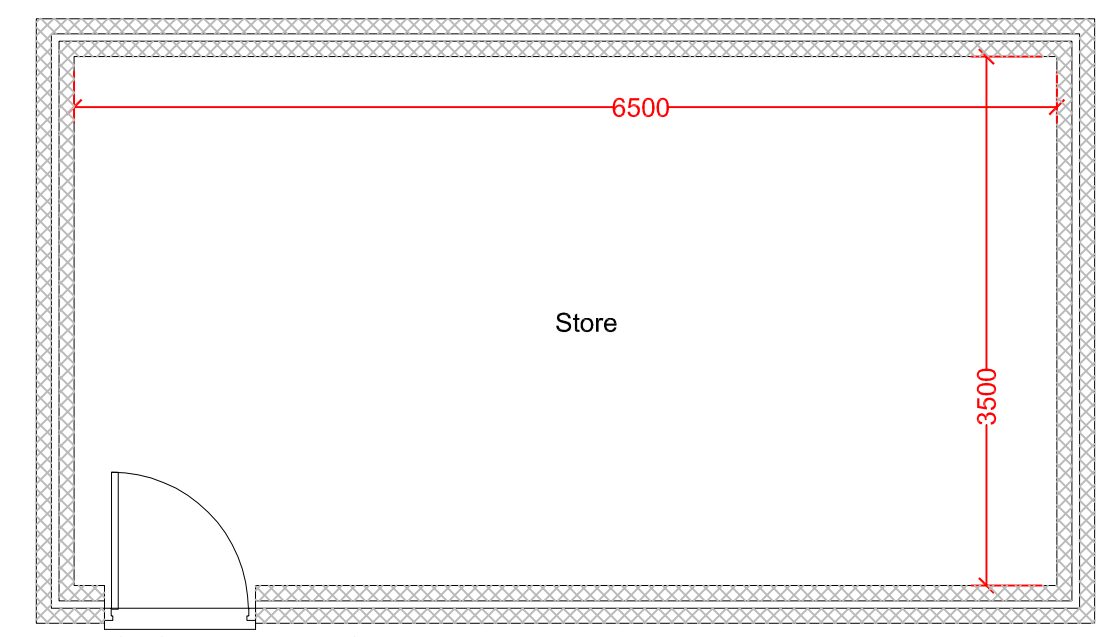


FLOOR LAYOUT PLAN
PROPOSED - SCALE 1:50

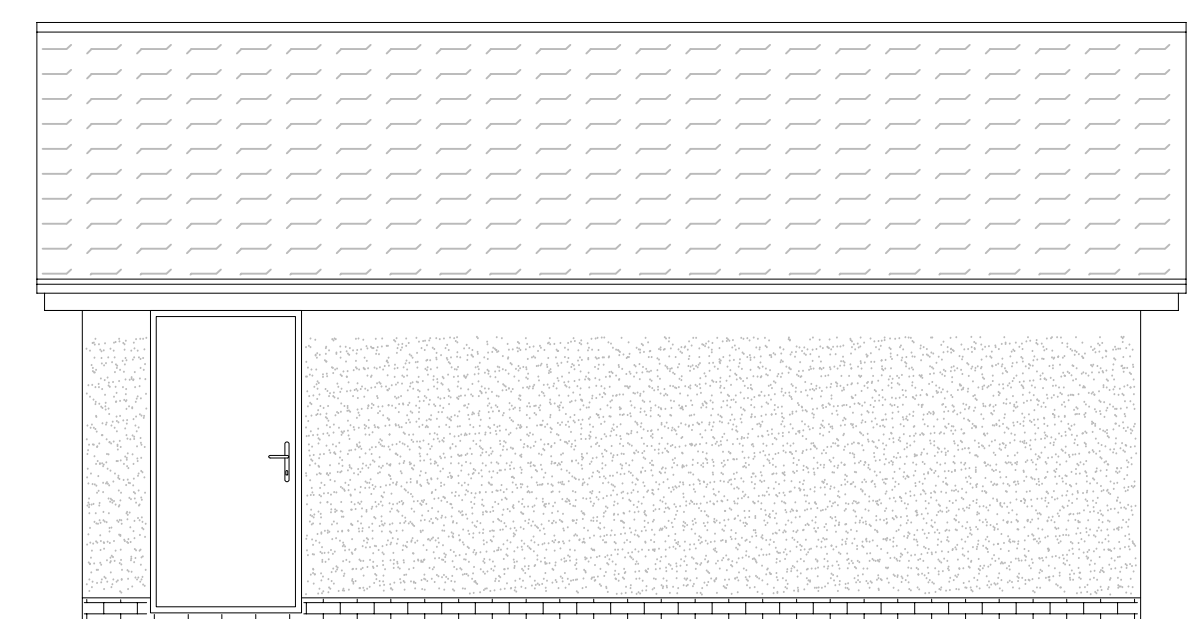

FRONT SOUTH ELEVATION
PROPOSED - SCALE 1:50

SITE LOCATION PLAN

 

Scale 1:1250
ALL DIMENSIONS & LEVELS TO BE CHECKED ON SITE AND ANY DISCREPANCIES NOTIFIED TO FRANK HILL & SON IMMEDIATELY
SCALED DIMENSIONS SHOULD NOT BE USED
CONTACT FRANK HILL & SON FOR ADDITIONAL DIMENSIONS

FRANK HILL & SON
ARCHITECTURAL SERVICES

18 Market Place, Patrington, Hull, HU12 0RB
Telephone: (01964) 630531 • Fax (01964) 631203
Email: design@frankhillandson.co.uk
frankhillandson.co.uk

COMMERCIAL AND RESIDENTIAL BUILDING DESIGN
TOWN PLANNING & BUILDING REGULATION APPLICATIONS,

CLIENTS NAME
Mr A ELDON

PROJECT ADDRESS
LAND NORTH OF: 13 HAZEL AVENUE
WITHERNSEA
EAST YORKSHIRE
HU19 2PQ

PROJECT DETAILS
ERECTION OF A DWELLING
**OUTBUILDING & SITE PLANS
AND LOCATION PLAN**

AMENDMENTS 2B (20.10.20) Amended for client 2C (28.10.20) Amended for client 2D (4.11.20) Amended for client 2E (21.11.20) Amended for DC	DRAWING No. ELDON 08 2020 2E SCALE 1:200 & 1:1250 @ A2
---	---