





SITE PLAN
EXISTING - SCALE 1:250

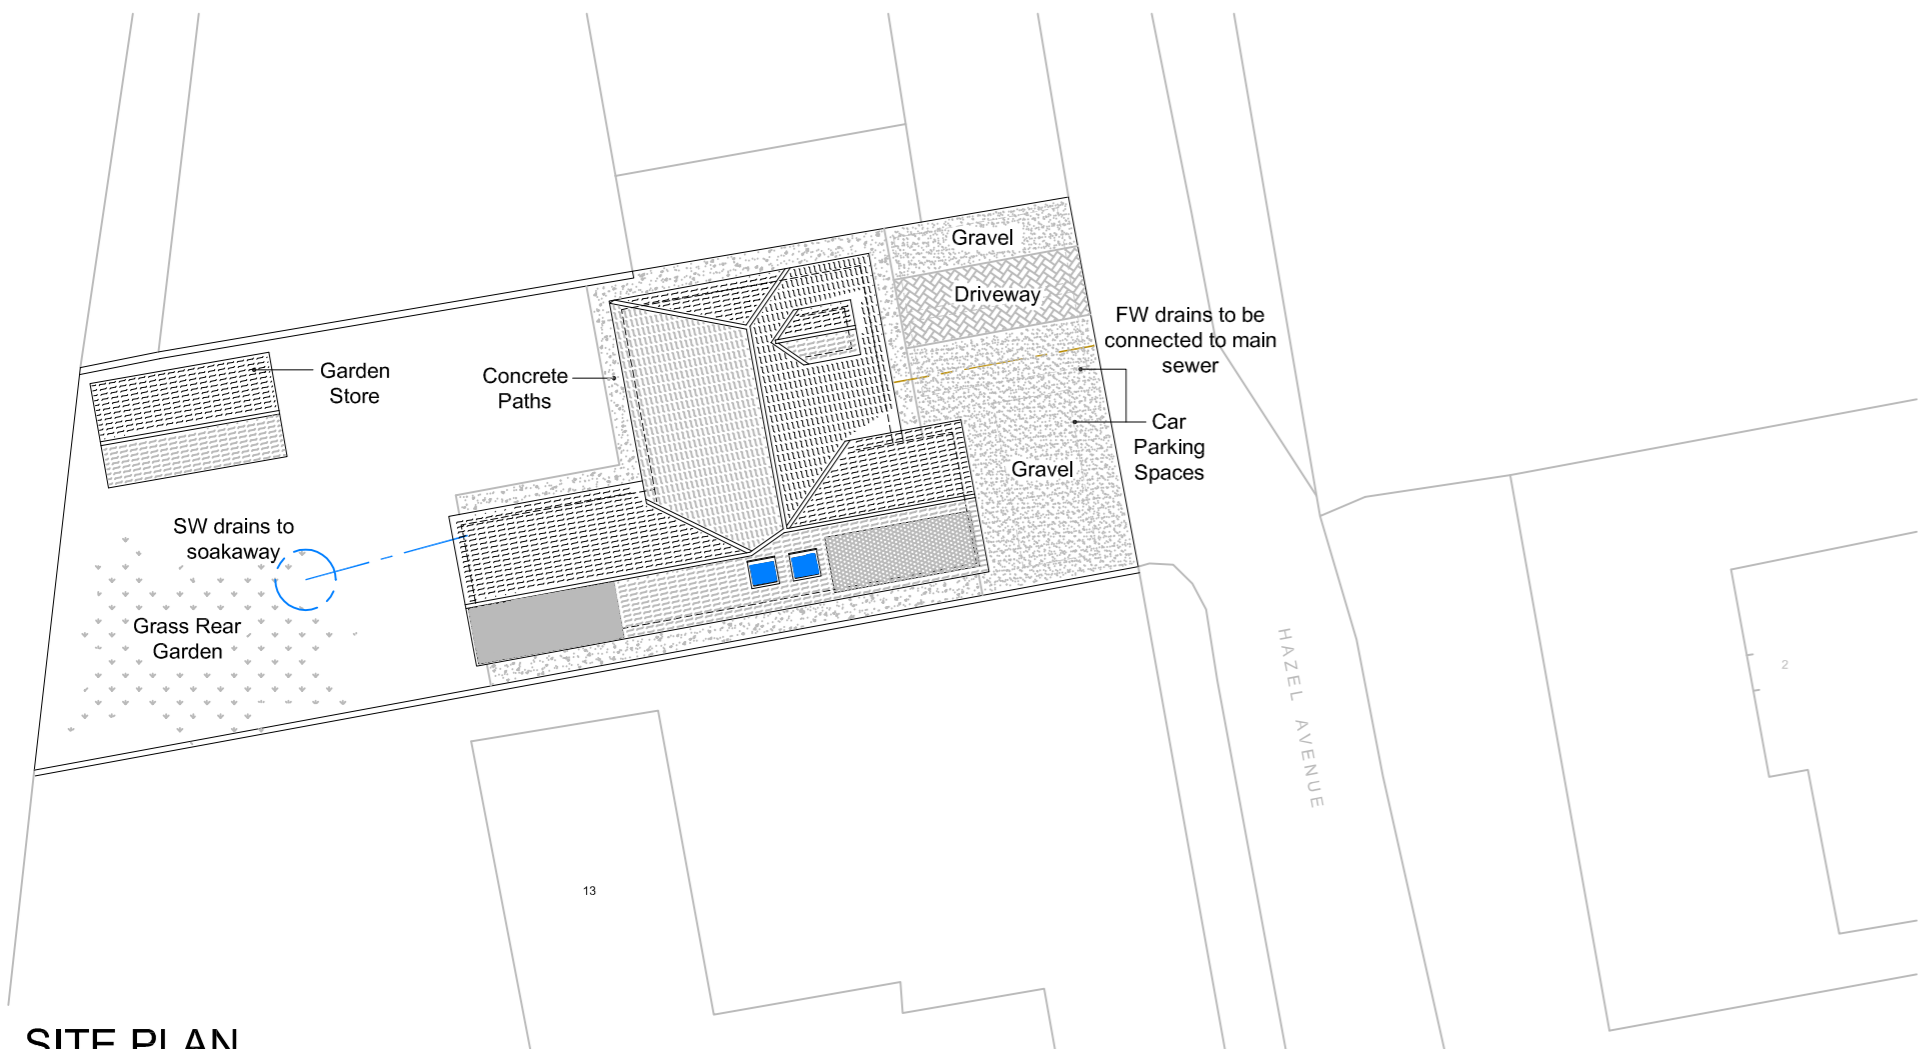


SITE PLAN
PROPOSED - SCALE 1:250

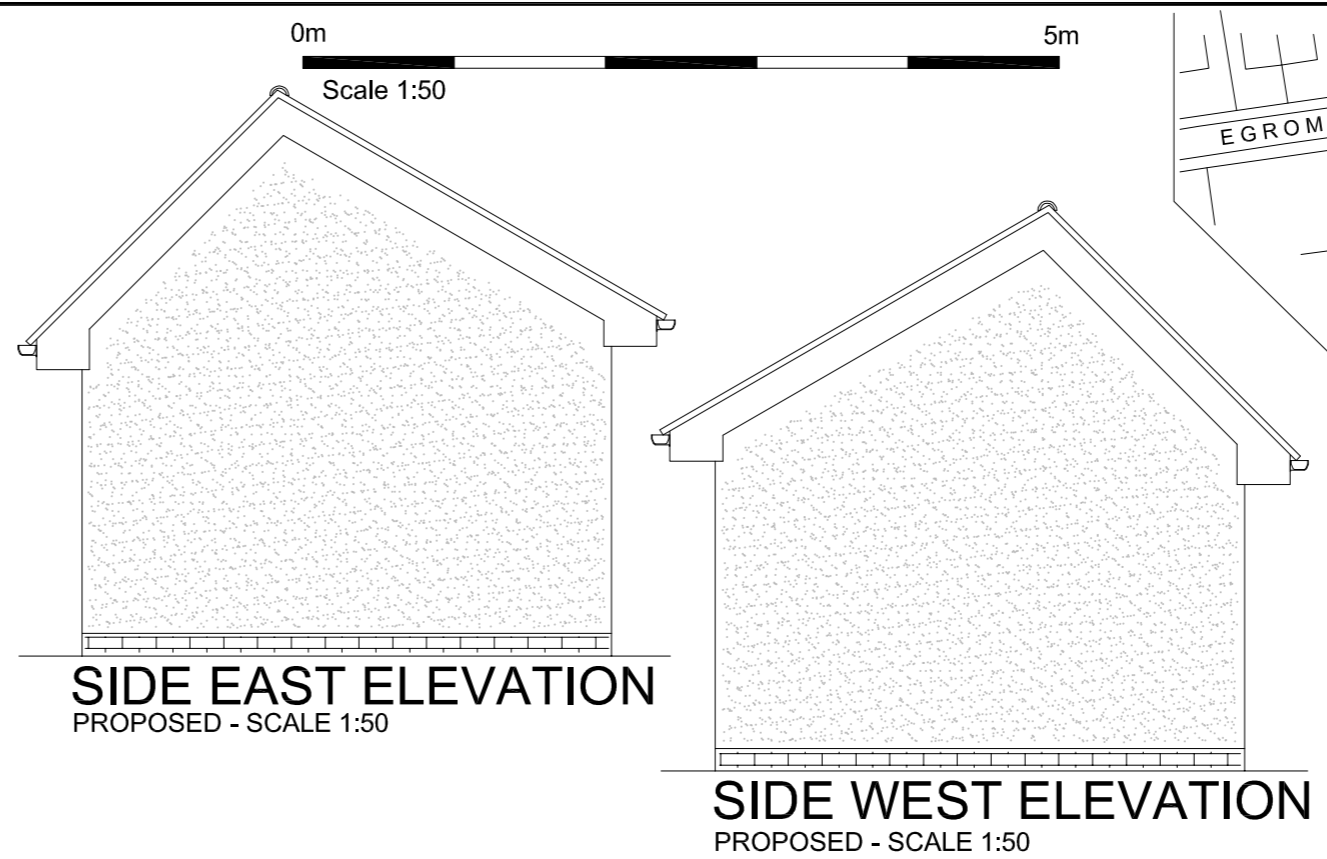


SIDE EAST ELEVATION
PROPOSED - SCALE 1:50


SIDE WEST ELEVATION
PROPOSED - SCALE 1:50

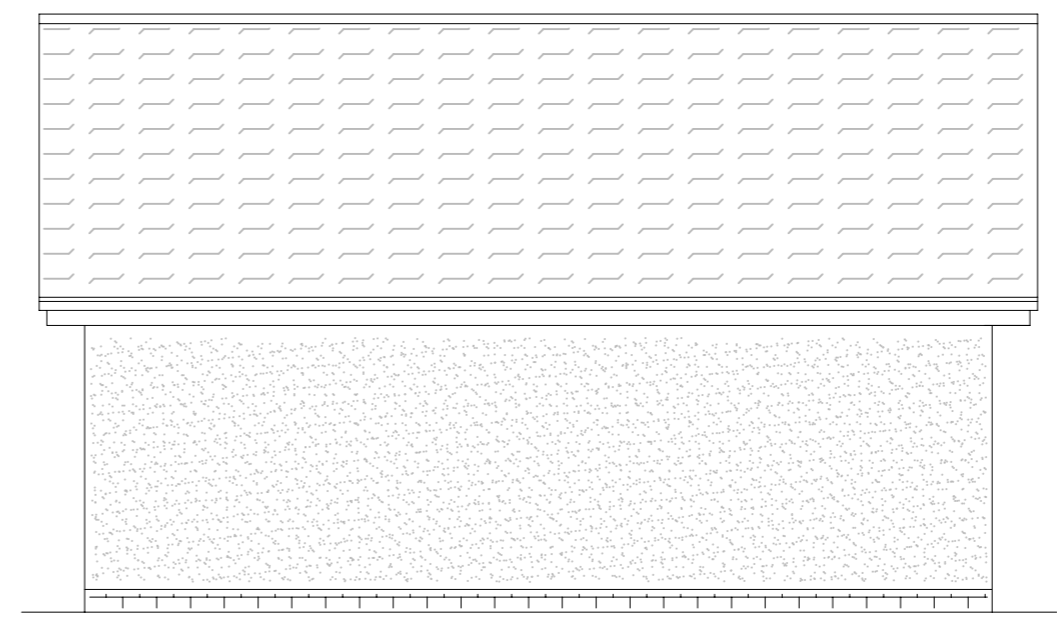


REAR NORTH ELEVATION
PROPOSED - SCALE 1:50

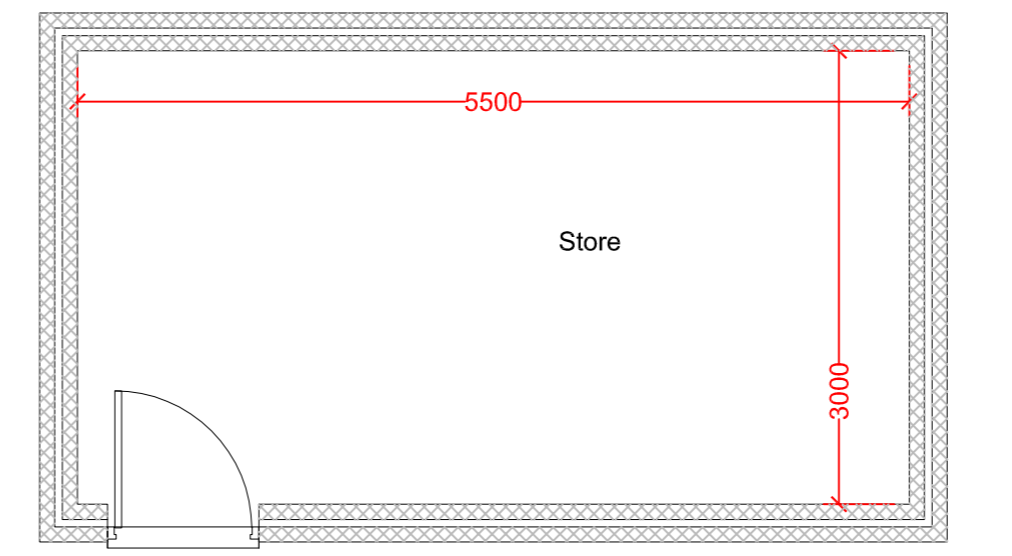

FLOOR LAYOUT PLAN
PROPOSED - SCALE 1:50

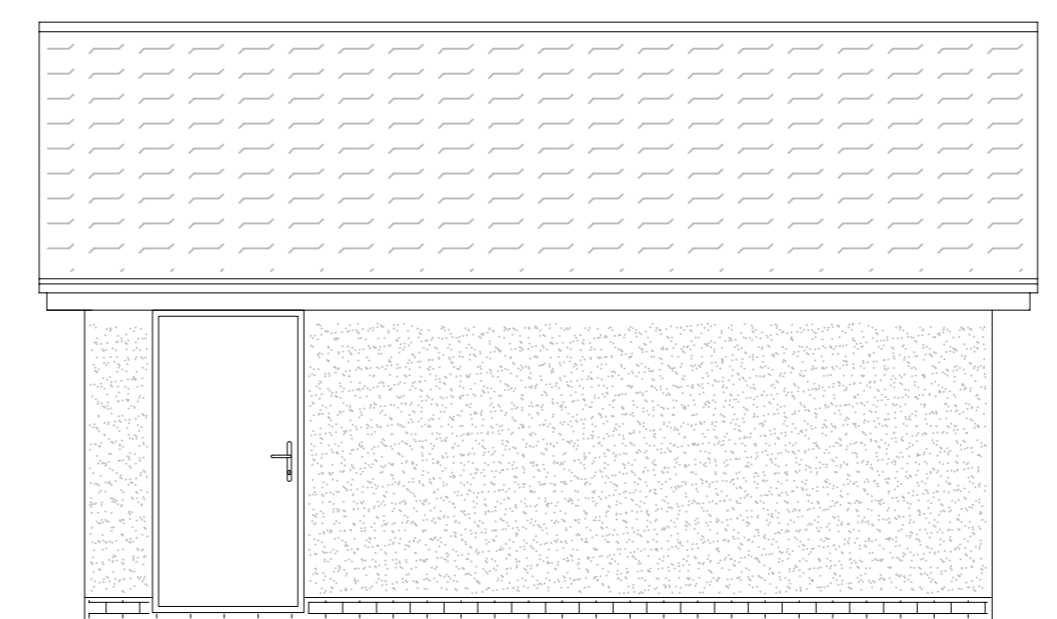

FRONT SOUTH ELEVATION
PROPOSED - SCALE 1:50

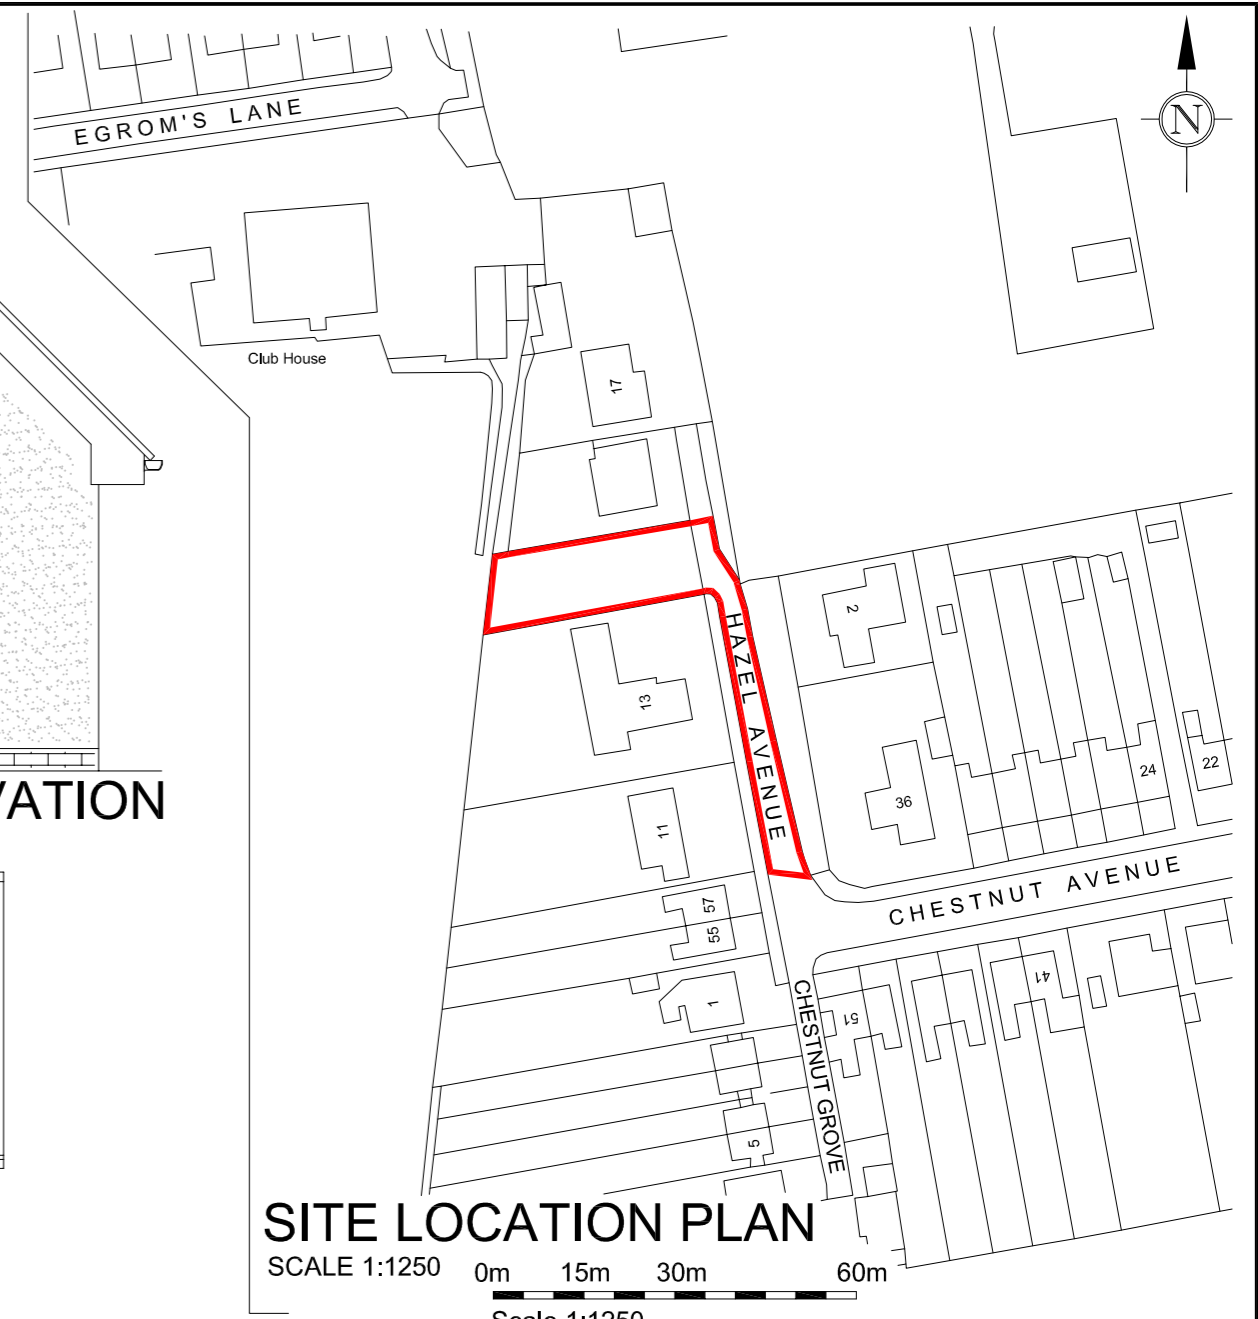

SITE LOCATION PLAN

SCALE 1:1250

Scale 1:1250
ALL DIMENSIONS & LEVELS TO BE CHECKED ON SITE AND ANY DISCREPANCIES NOTIFIED TO FRANK HILL & SON IMMEDIATELY
SCALED DIMENSIONS SHOULD NOT BE USED
CONTACT FRANK HILL & SON FOR ADDITIONAL DIMENSIONS

FRANK HILL & SON
ARCHITECTURAL SERVICES

18 Market Place, Patrington, Hull, HU12 0RB
Telephone: (01964) 630531 • Fax (01964) 631203
Email: design@frankhillandson.co.uk
frankhillandson.co.uk

COMMERCIAL AND RESIDENTIAL BUILDING DESIGN
TOWN PLANNING & BUILDING REGULATION APPLICATIONS,

CLIENTS NAME
Mr A ELDON

PROJECT ADDRESS
LAND NORTH OF: 13 HAZEL AVENUE
WITHERNSEA
EAST YORKSHIRE
HU19 2PQ

PROJECT DETAILS
ERECTION OF A DWELLING
**OUTBUILDING & SITE PLANS
AND LOCATION PLAN**

AMENDMENTS 2C (28.10.20) Amended for client 2D (4.11.20) Amended for client 2E (21.11.20) Amended for DC 2F (23.1.21) Amended for DC	DRAWING No. ELDON 08 2020 2F SCALE 1:250 & 1:1250 @ A2
--	---