





PROPOSED REAR ELEVATION

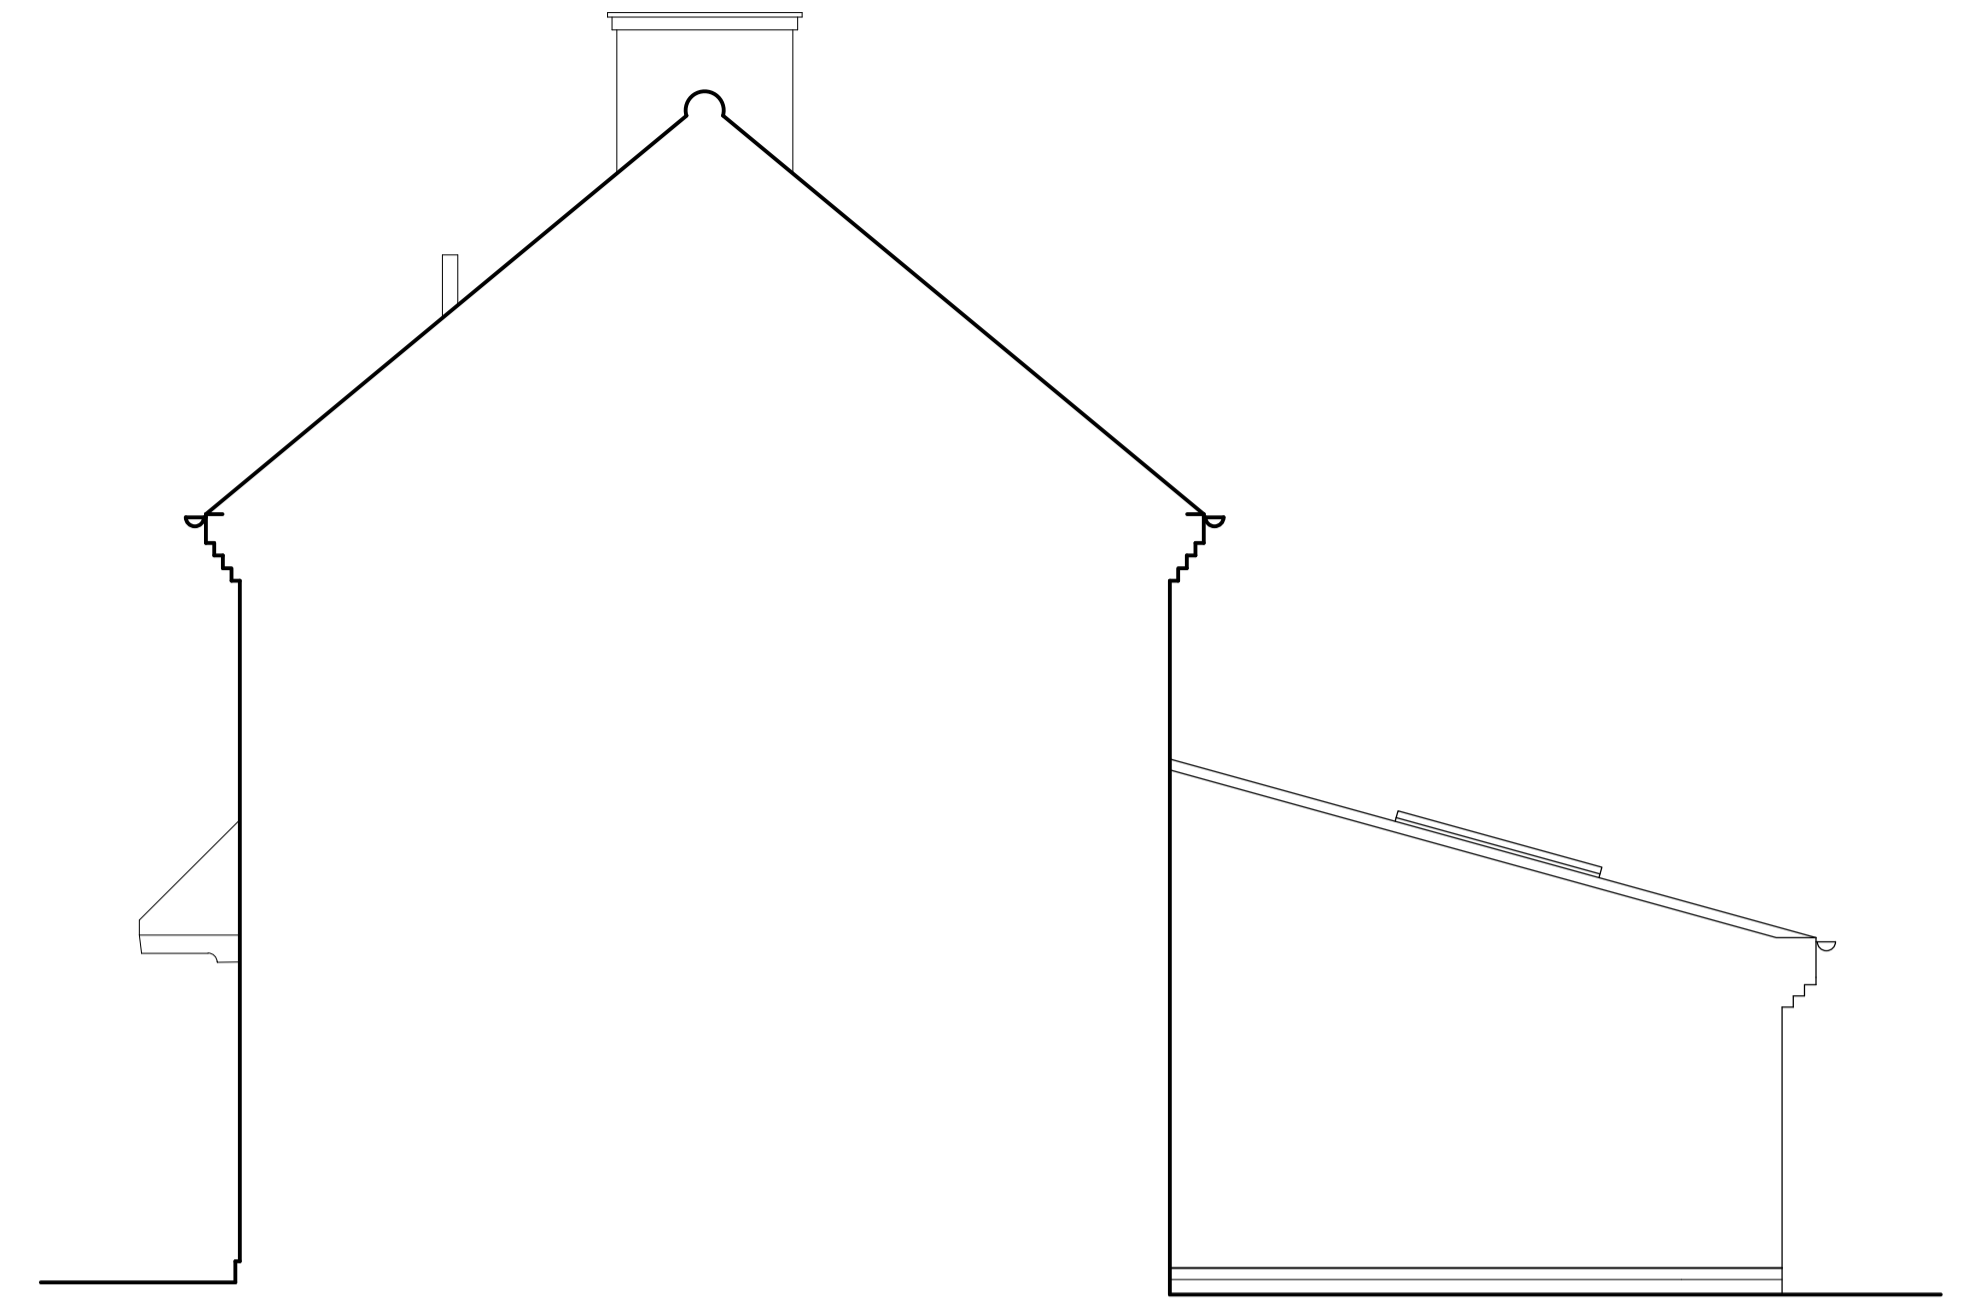


PROPOSED SOUTH SIDE ELEVATION




PROPOSED NORTH SIDE ELEVATION

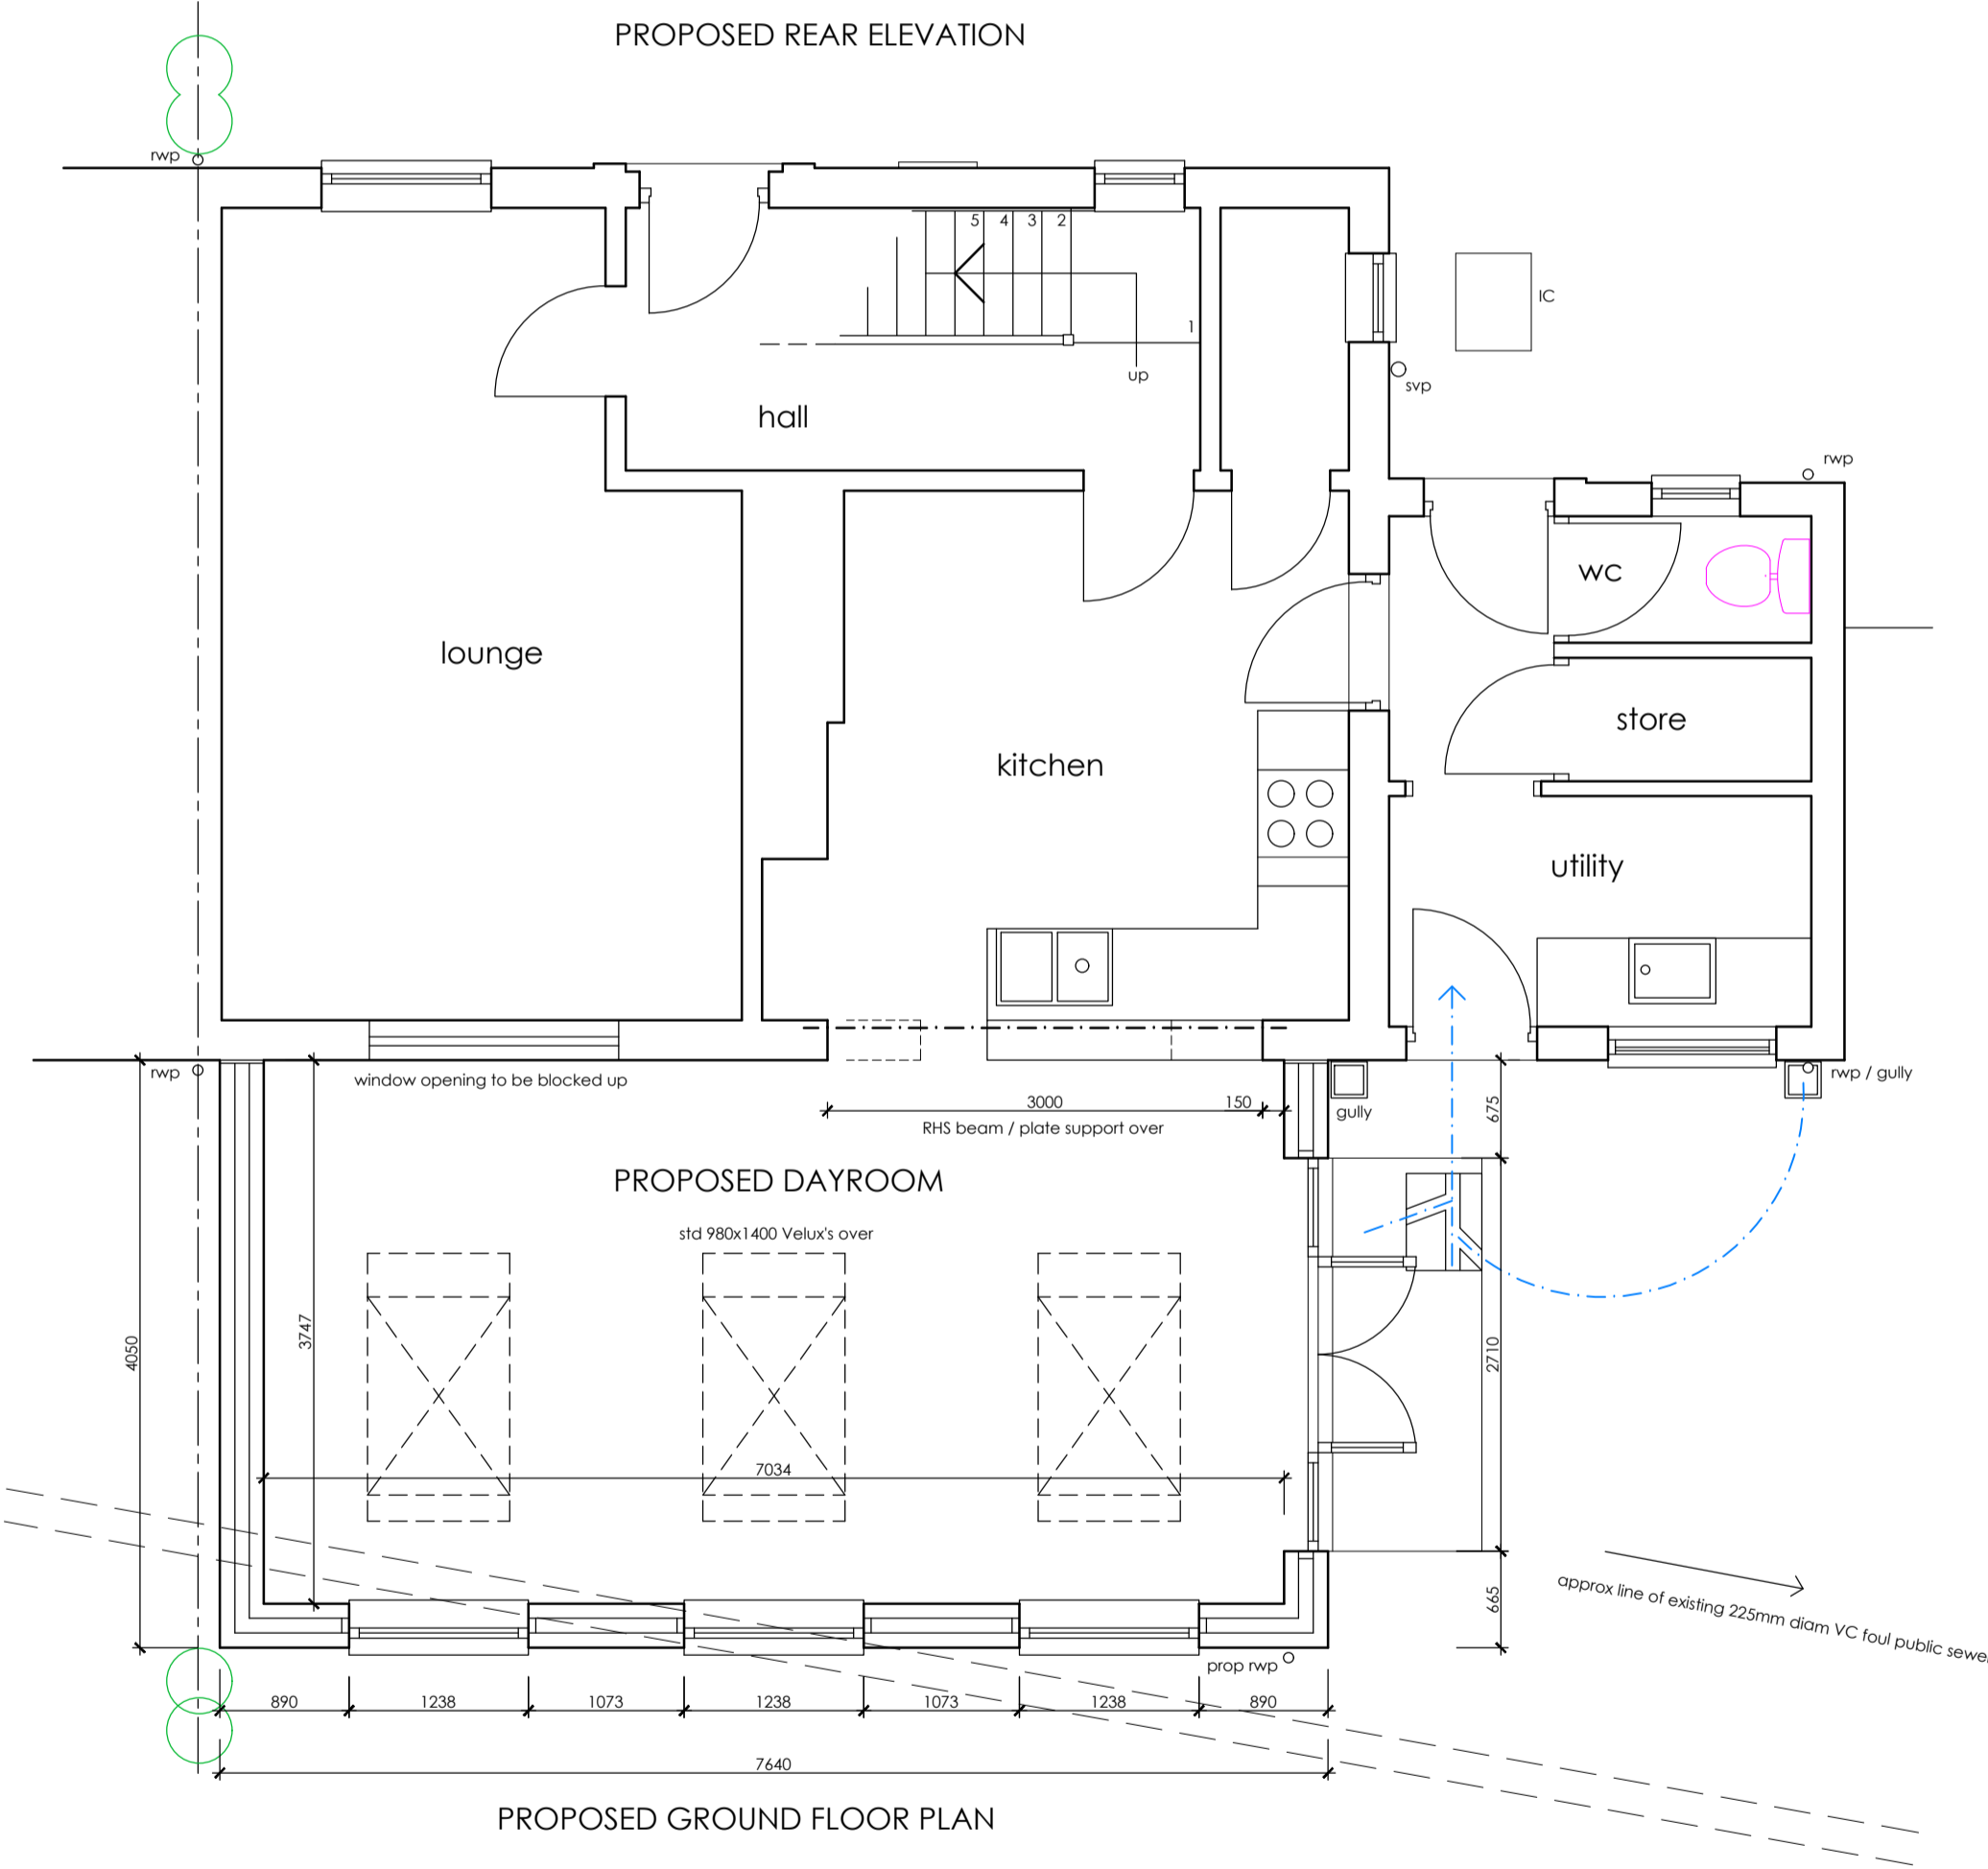


PROPOSED GROUND FLOOR PLAN

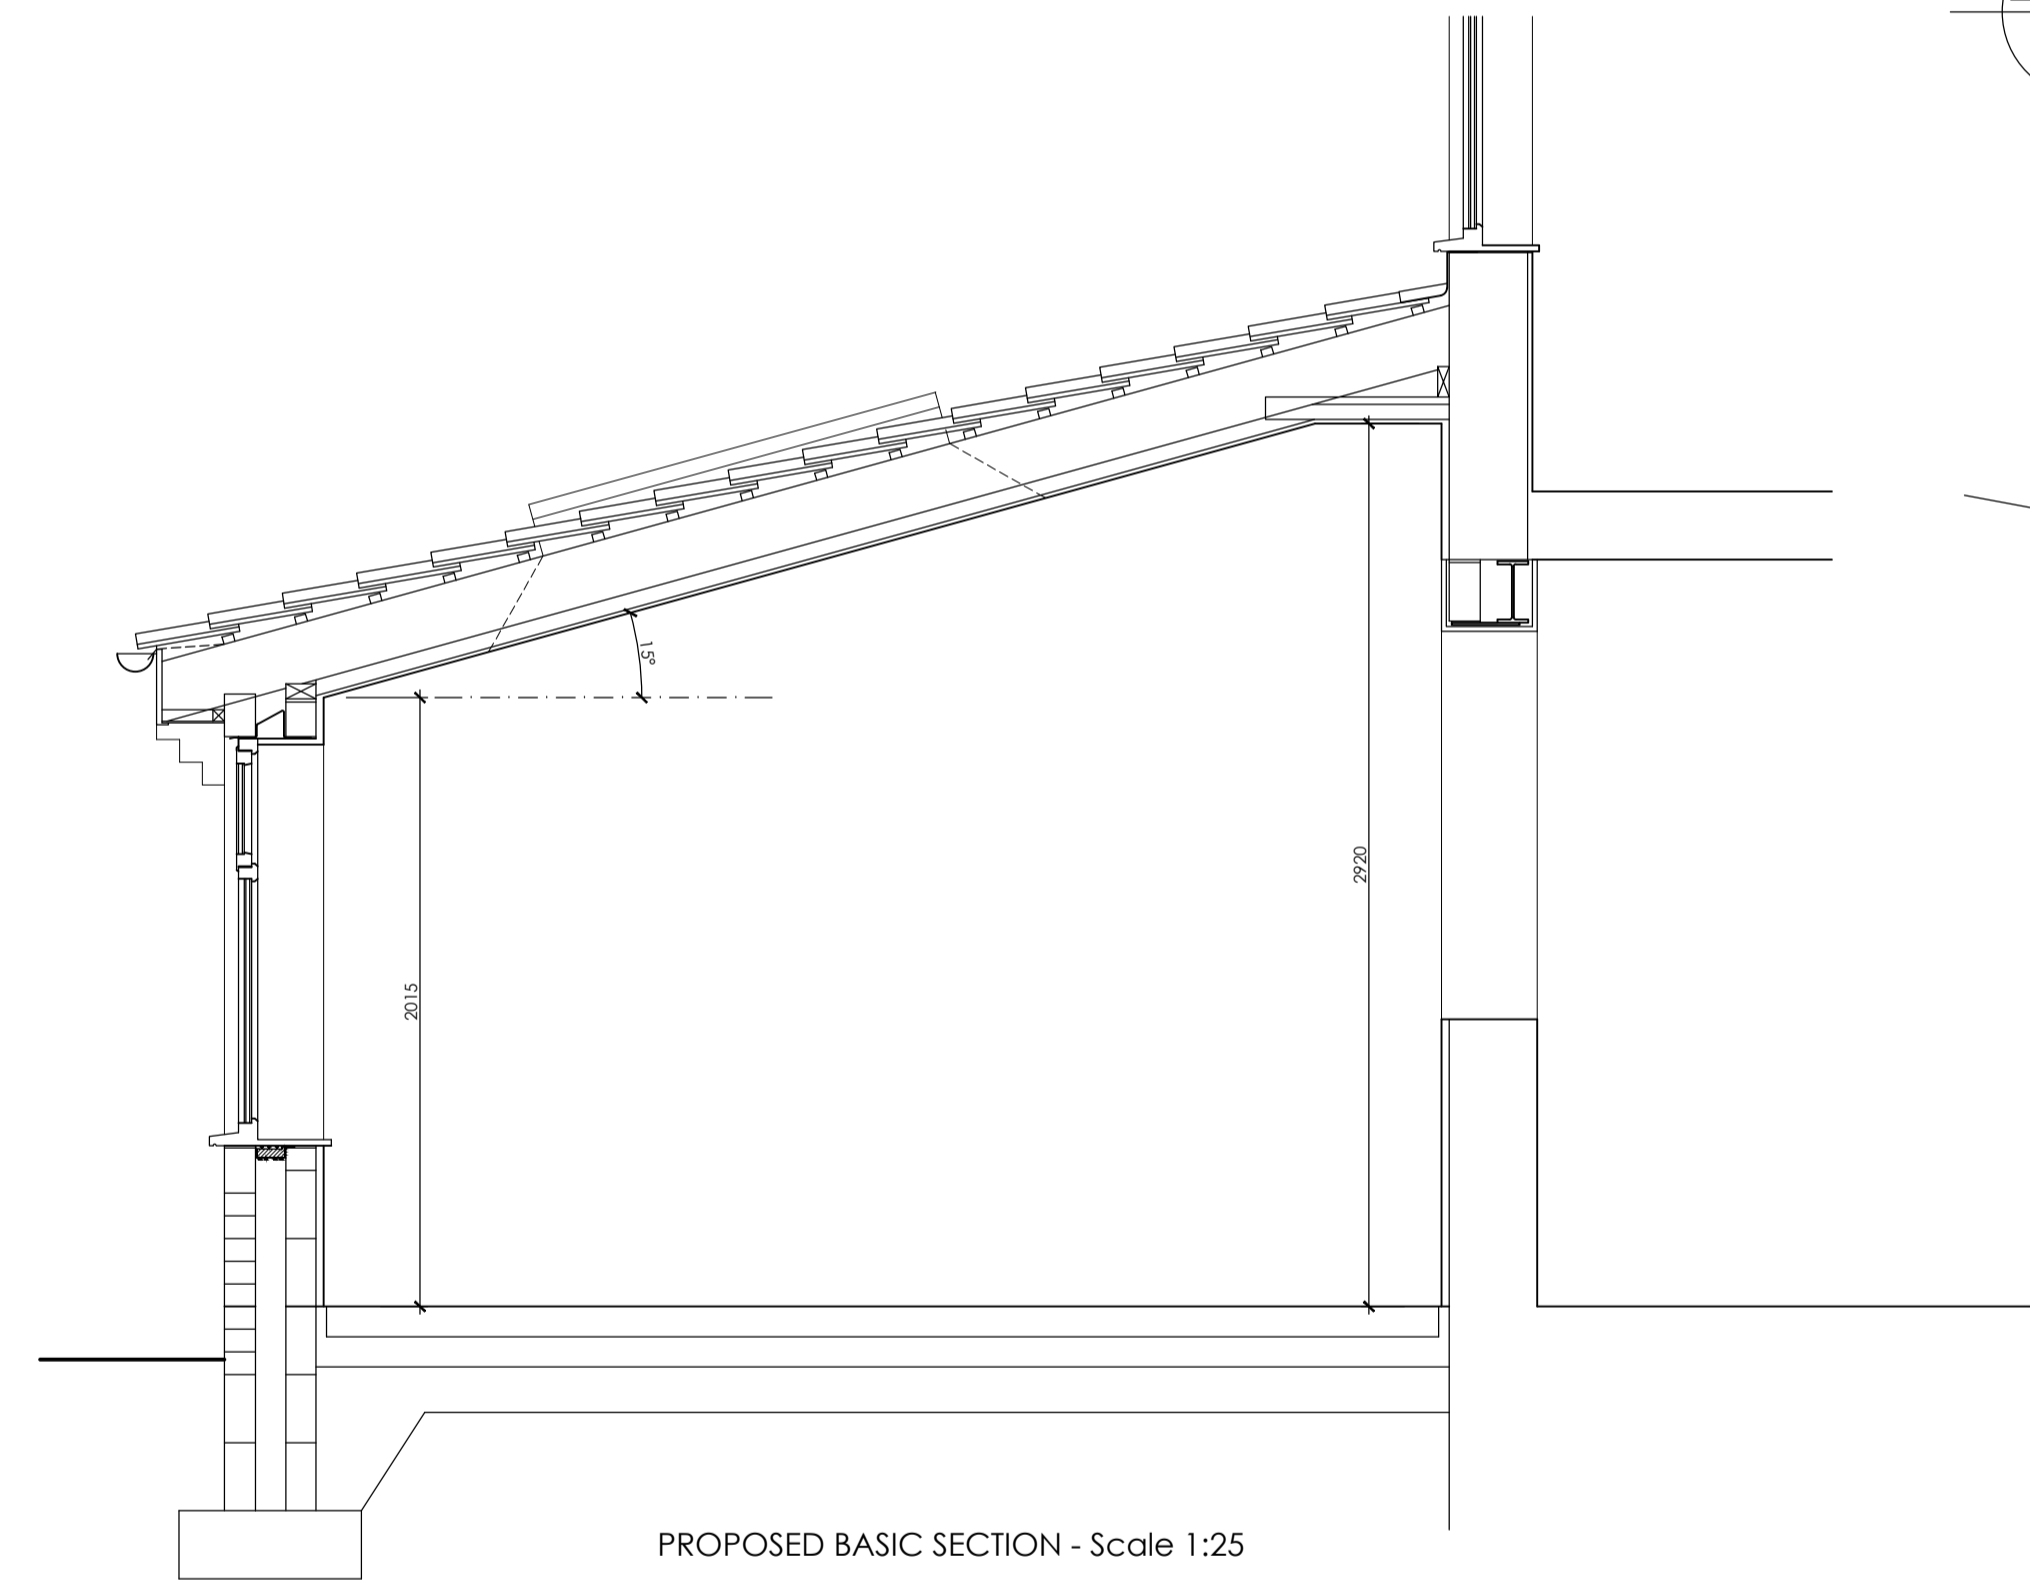

PROPOSED BASIC SECTION - Scale 1:25

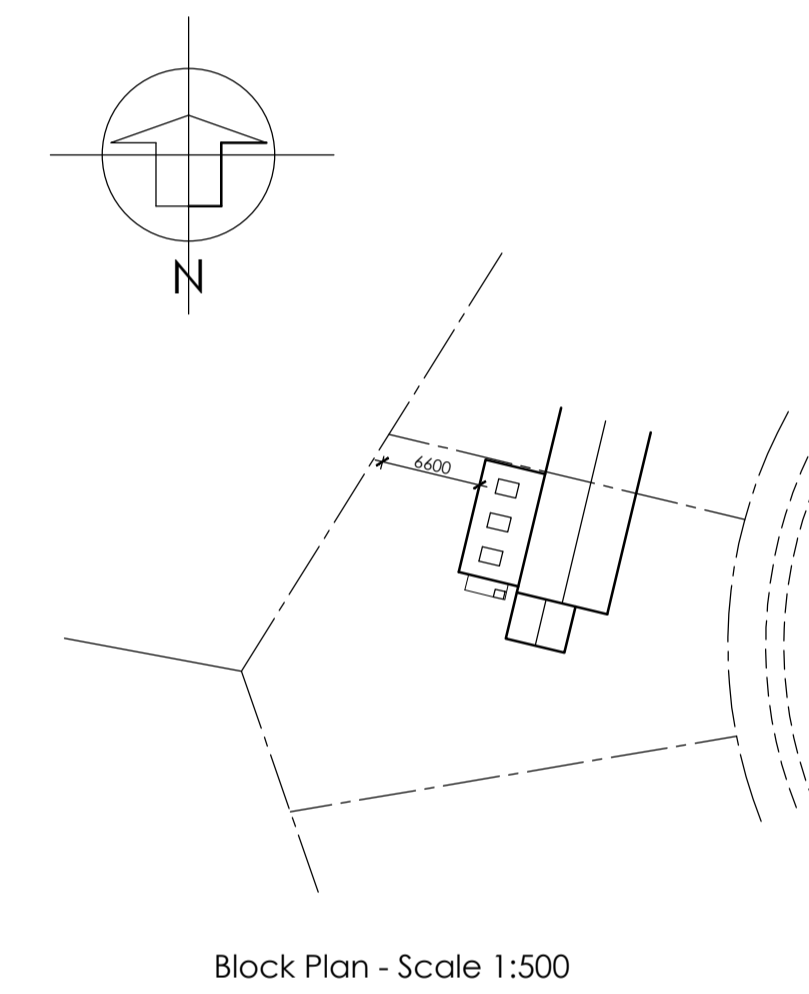


Block Plan - Scale 1:500

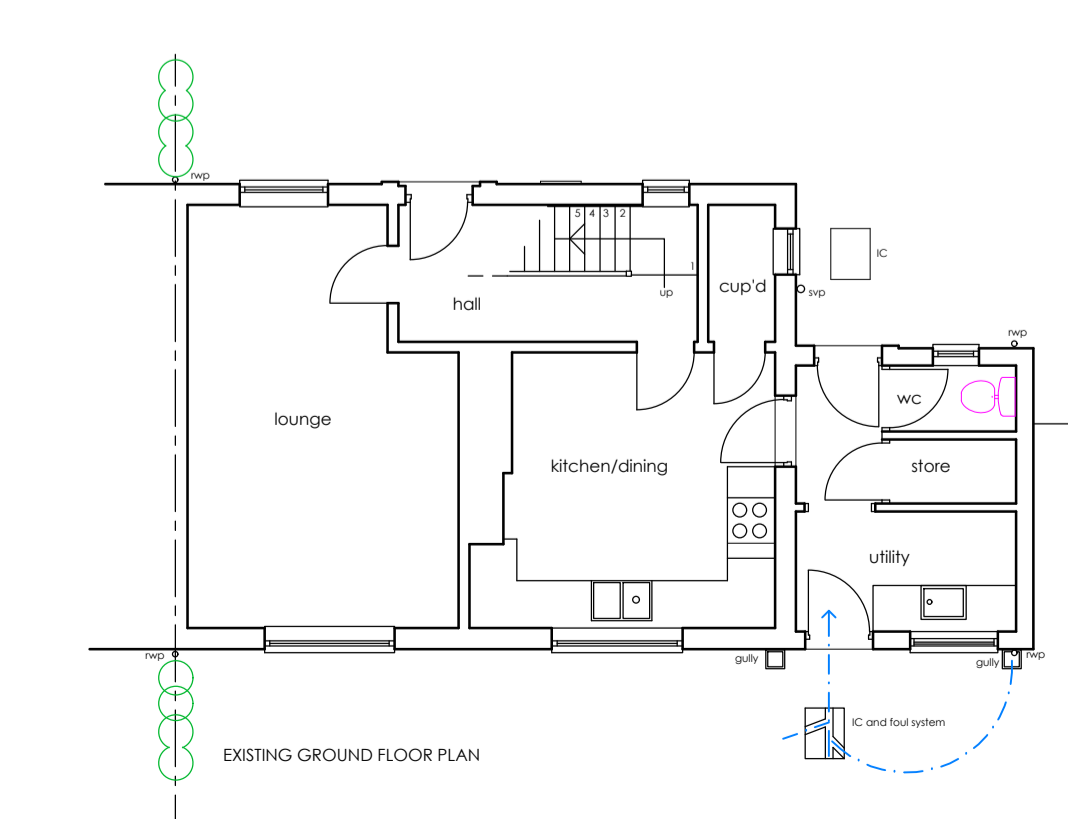

EXISTING GROUND FLOOR PLAN



EXISTING REAR ELEVATION

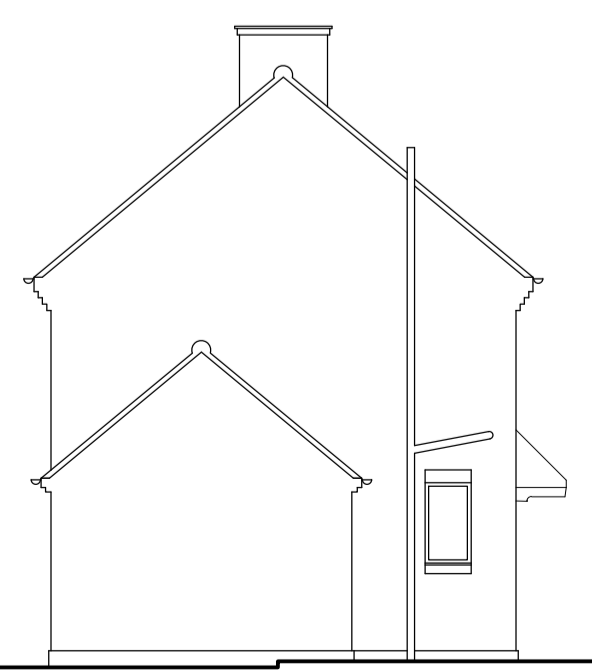

EXISTING SOUTH SIDE ELEVATION

Project	INTERNAL ALTERATIONS AND SINGLE STOREY EXTENSION TO REAR
	WORKING DRAWING
Client	MR S. HAPPS
Location	41, DENISON ROAD POCKLINGTON EAST YORKSHIRE.

Drawing No. 1220 / 1574 / 01
 Scales 1:50, 1:100
 Date

R.C. Donkin & Partner
 Architectural Services
 Tel: 01759-304108
 Email: rcd11@hotmail.co.uk Mob: 07402 026053
 42, Sherbuffgate Drive Pocklington York.YO42 2EL