
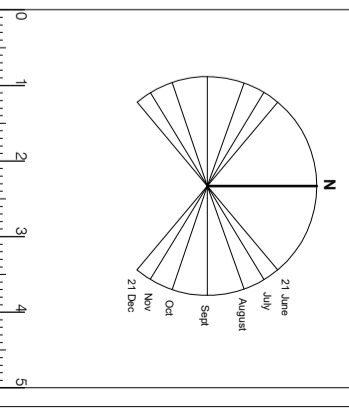


This drawing and the copyright is the property of MDArchitecture Limited and is not to be disclosed to or copied in any way to any third party without the written consent of MDArchitecture Limited.  
 The use of this data by the recipient acts as an agreement of the following statements. Do not use this data if you do not agree with any of the following statements.  
 All drawings are based upon site information supplied by third parties and as such their accuracy cannot be guaranteed. All features are approximated and not intended to be used for construction by surveyors, engineers and construction of the legal boundaries.  
 Use figured dimensions in all cases. Check all measurements on site.  
 Report any discrepancies in writing to the Architect before proceeding.

**Notes:**

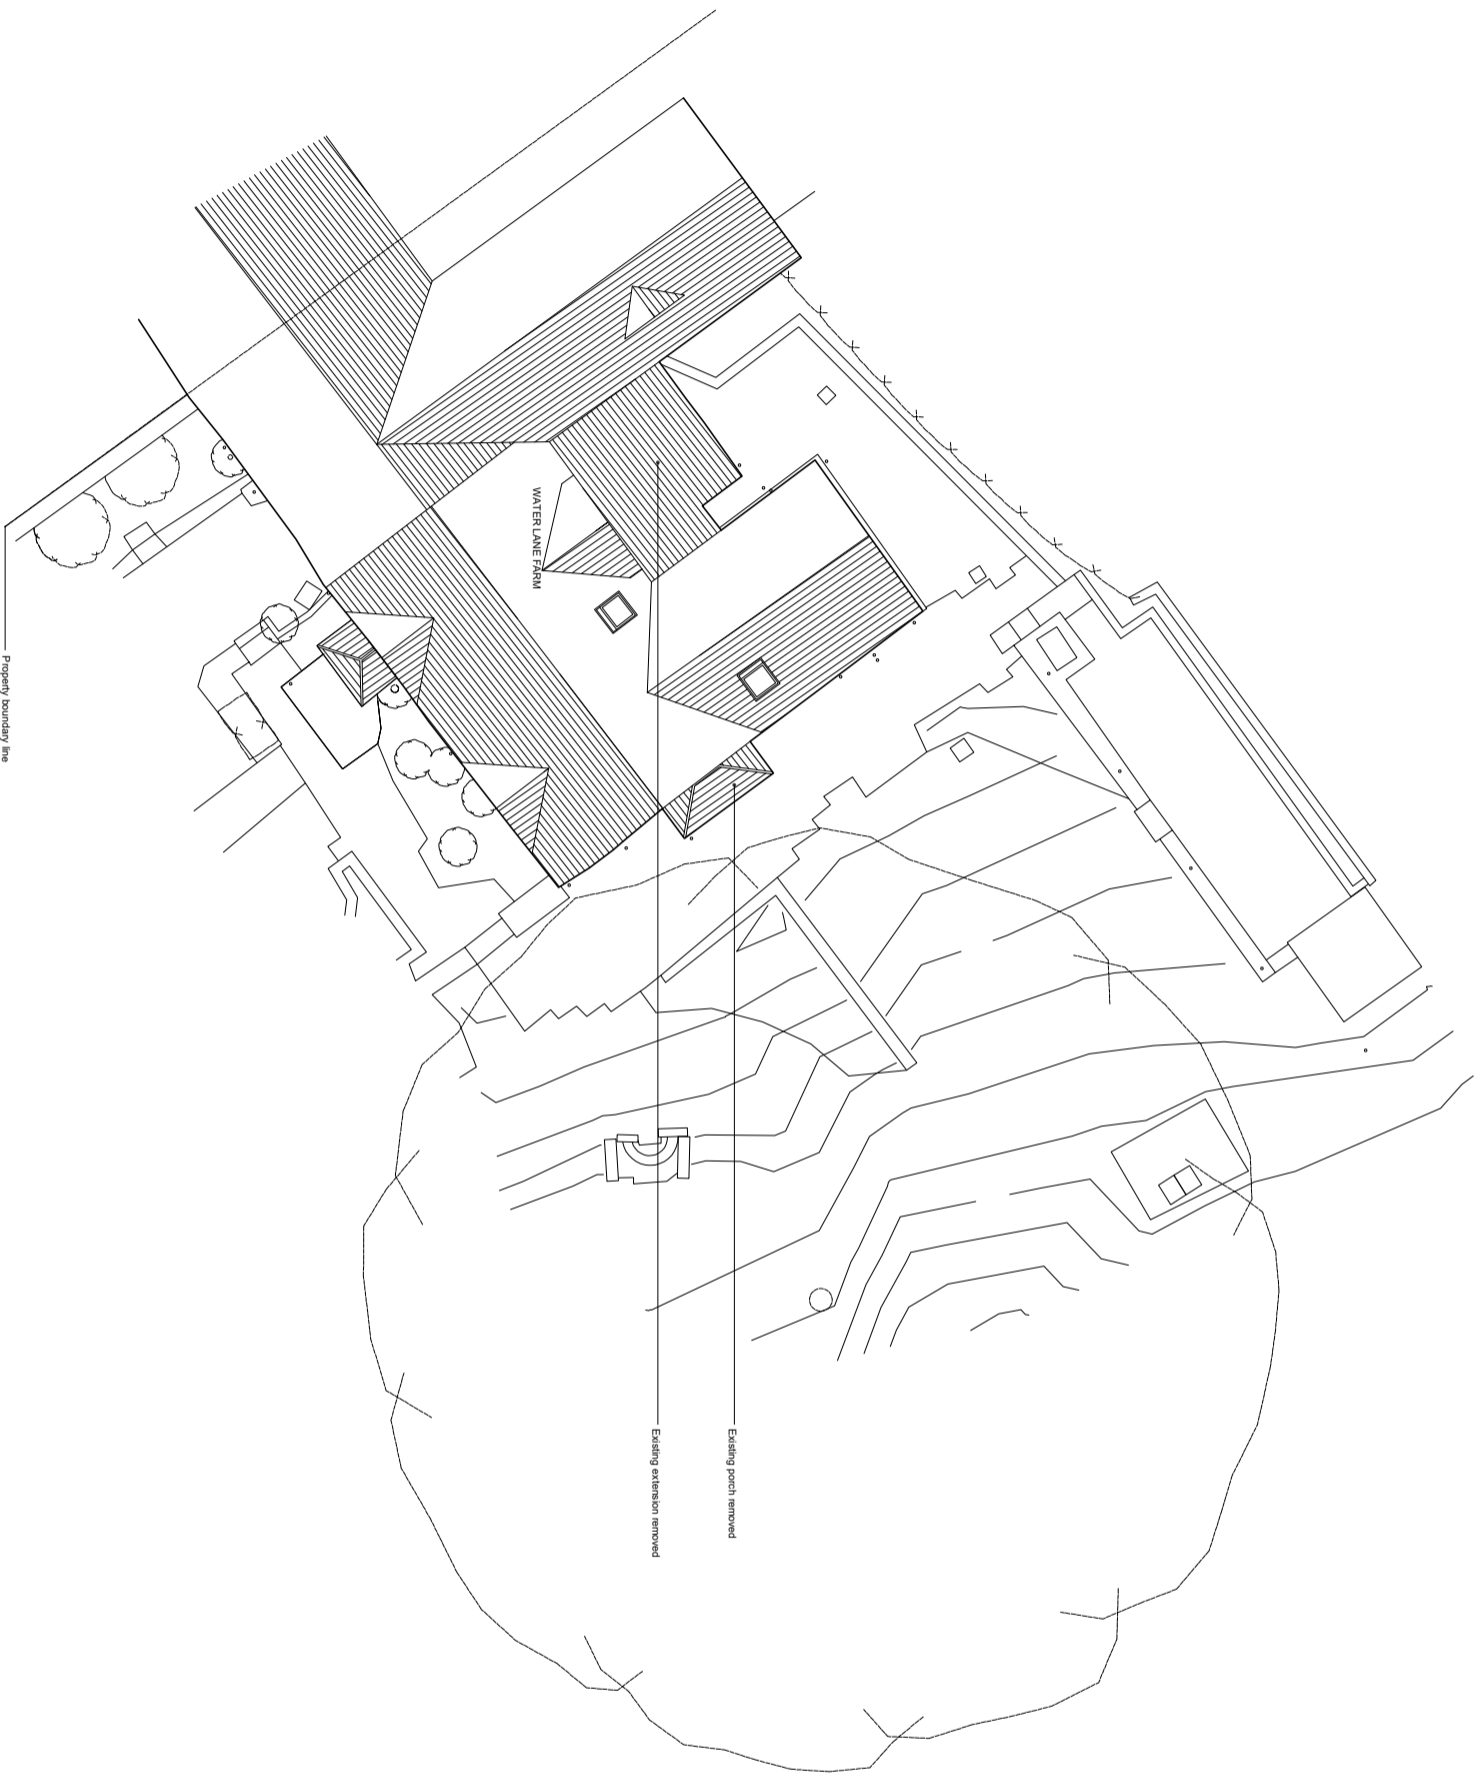

0	1	2	3	4	5
-	-	-	-	-	-
-	-	-	-	-	-
-	-	-	-	-	-
-	-	-	-	-	-
-	-	-	-	-	-
-	-	-	-	-	-
-	-	-	-	-	-
-	-	-	-	-	-
Rev:	Date:	Notes:			

**architecture**<sup>no</sup>  
 MDArchitecture Limited  
 31 Dyer Street, Cirencester, Gloucestershire, GL7 2PP  
 t: 01295 252525  
 e: admin@mdarchitecture.co.uk

**Project:**  
 Refurbishment & Extension Works at  
 Water Lane Farm, Water Lane, Seisey,  
 Stroud, GL5 5LW

**Drawing:**  
 Site and Roof Plan as Existing

**Job & Drawing Number:**  
**P252-0.1**

**Scale:** 1:100@A1  
**First Issue Date:** ---/---/11  
**Revision:** -  
**Revision Date:**